



Floor (Bot): 1017.653'  
Overall Height: 8.083'  
Slack: 0.04"


|                                               |         |
|-----------------------------------------------|---------|
| P4) 24" - CASTING HEIGHT - 7"                 | 0 lb    |
| P3) 24" - GRADE RING - 6"                     | 405 lb  |
| P2) 48" - ECC CONE w/ 24" HOLE - 42"          | 3200 lb |
| P1) 48" - MH BASE - 36"                       | 3674 lb |
| 1) JOINT WRAP - 0.065"x6"x50' CONSEAL CS212   | 0 lb    |
| 1) JOINT WRAP PRIMER - CONSEAL CS-75 (1 gal.) | 0 lb    |
| 1) 48" - MH INVERT CHANNEL - FULL HEIGHT      | 1440 lb |
| 1) 48" - Conseal CS-102 1.00" (Double)        | 0 lb    |
| 2) 24" - Conseal CS-102 1.00" (Double)        | 0 lb    |
| 2) PSX - 16M NYLO                             | 16 lb   |
| 6) MH Step ML-10-TDS-NCR - 10"                | 0 lb    |
|                                               | -----   |
| Structure Total:                              | 8735 lb |

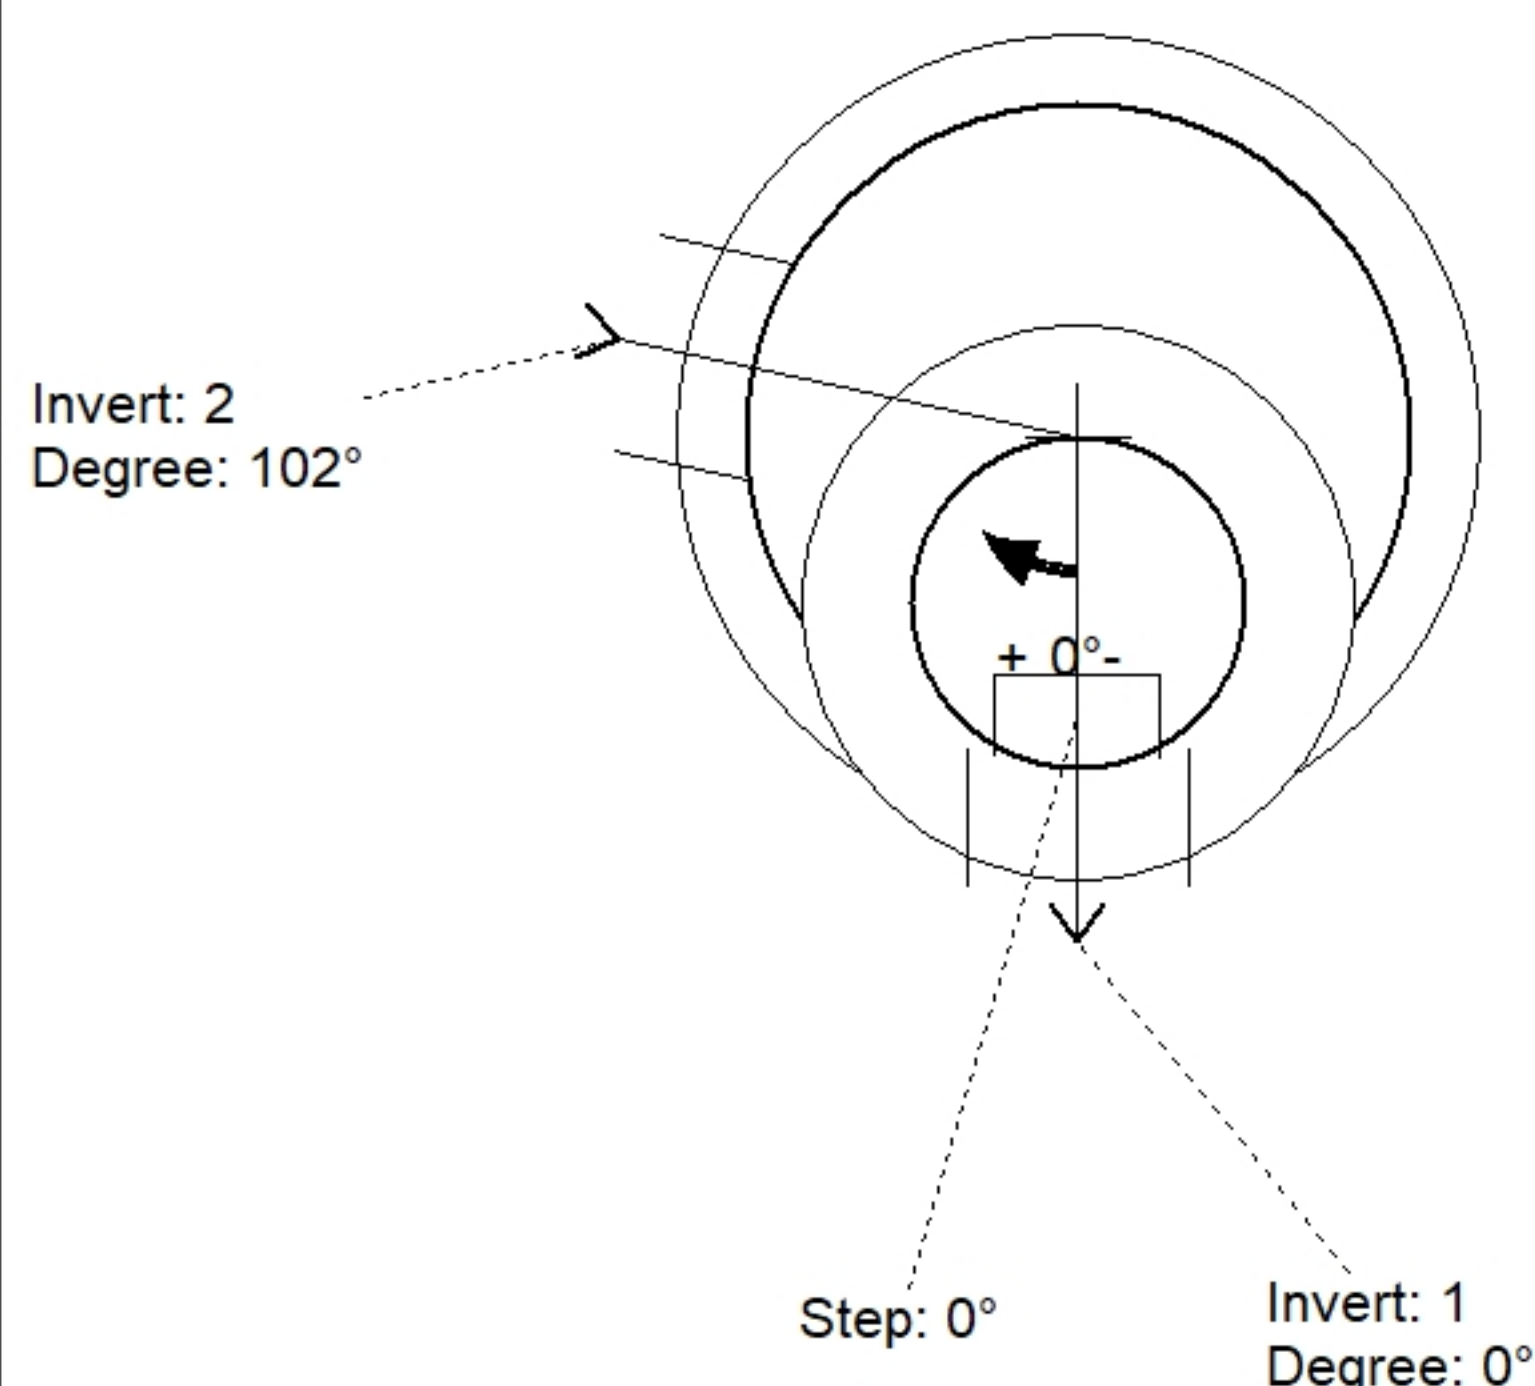

| Position | Elev     | Angle | Pipe          | Pipe OD | Hole | Connector    | Up (') | Ref |
|----------|----------|-------|---------------|---------|------|--------------|--------|-----|
| Rim      | 1025.74' |       |               |         |      |              |        |     |
| Reducer  |          |       |               |         |      |              |        |     |
| Invert 1 | 1018.32' | 0°    | 12" PVC SDR35 | 12.5"   | 16"  | PSX 16M NYLO | 0"     | P1  |
| Invert 2 | 1018.42' | 102°  | 12" PVC SDR35 | 12.5"   | 16"  | PSX 16M NYLO | 1.2"   | P1  |
| Invert 3 |          |       |               |         |      |              |        |     |
| Invert 4 |          |       |               |         |      |              |        |     |
| Invert 5 |          |       |               |         |      |              |        |     |
| Invert 6 |          |       |               |         |      |              |        |     |
| Invert 7 |          |       |               |         |      |              |        |     |
| Invert 8 |          |       |               |         |      |              |        |     |

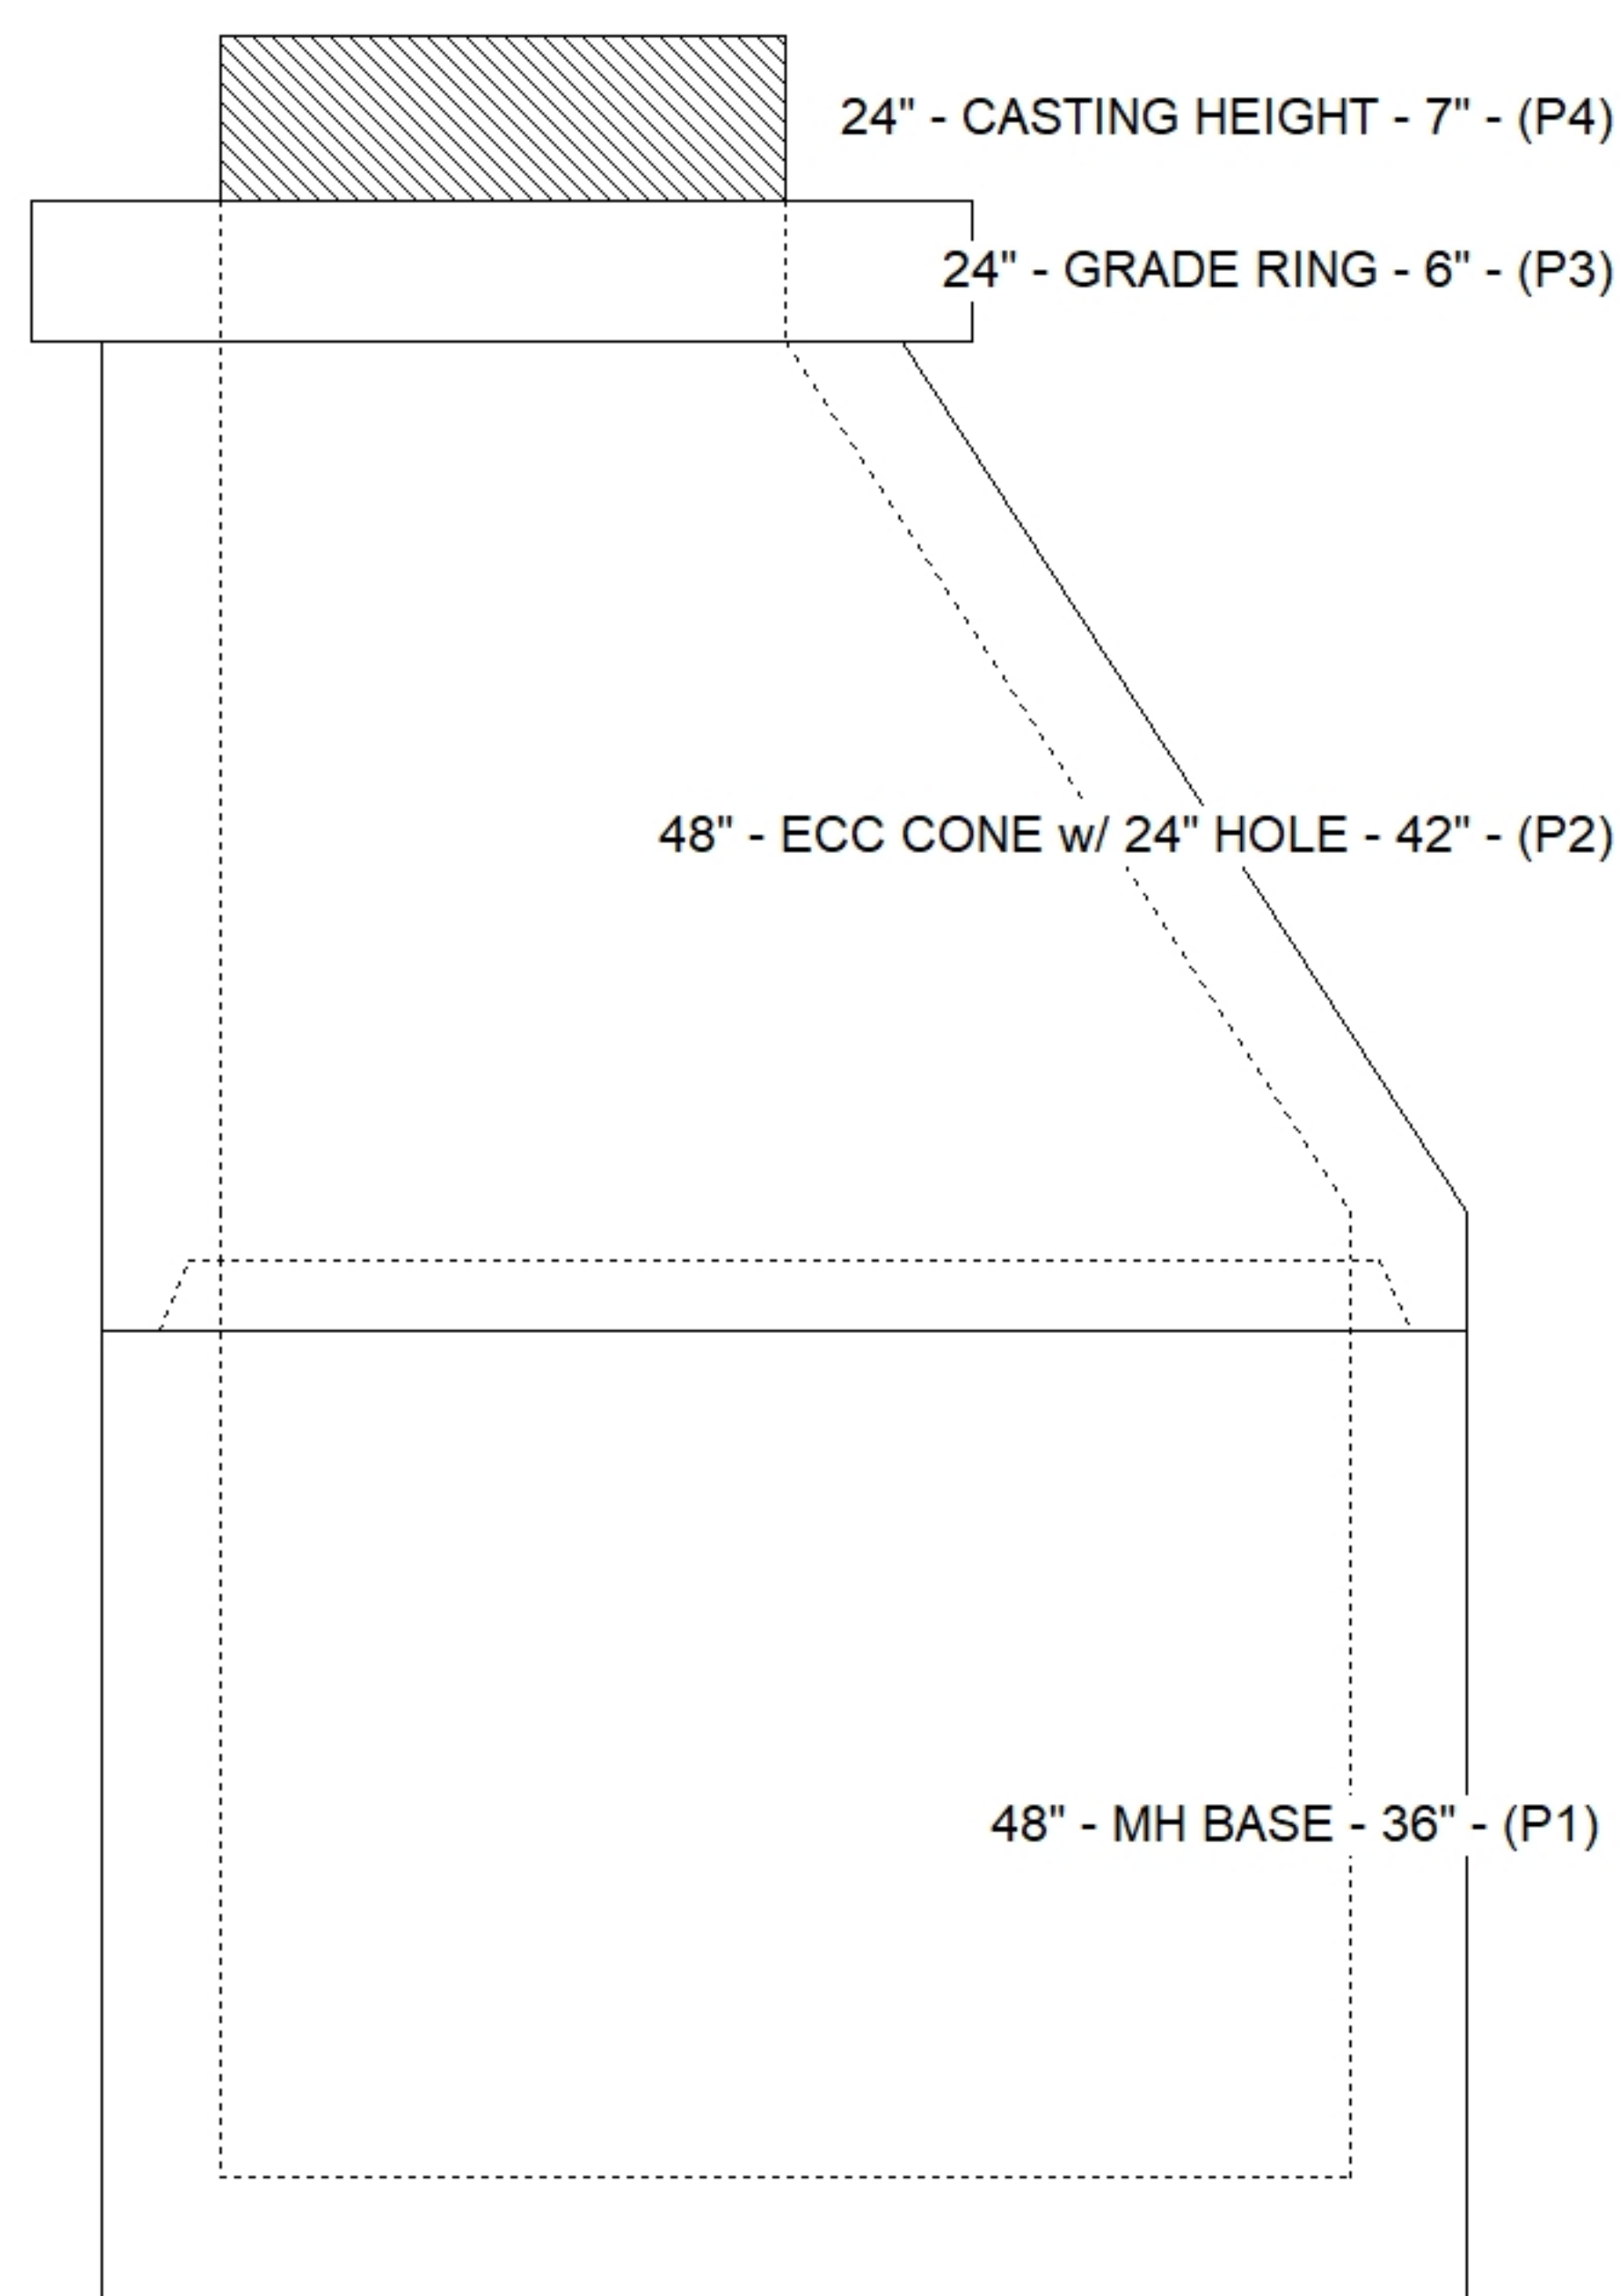

### Default - Interior Dimensions

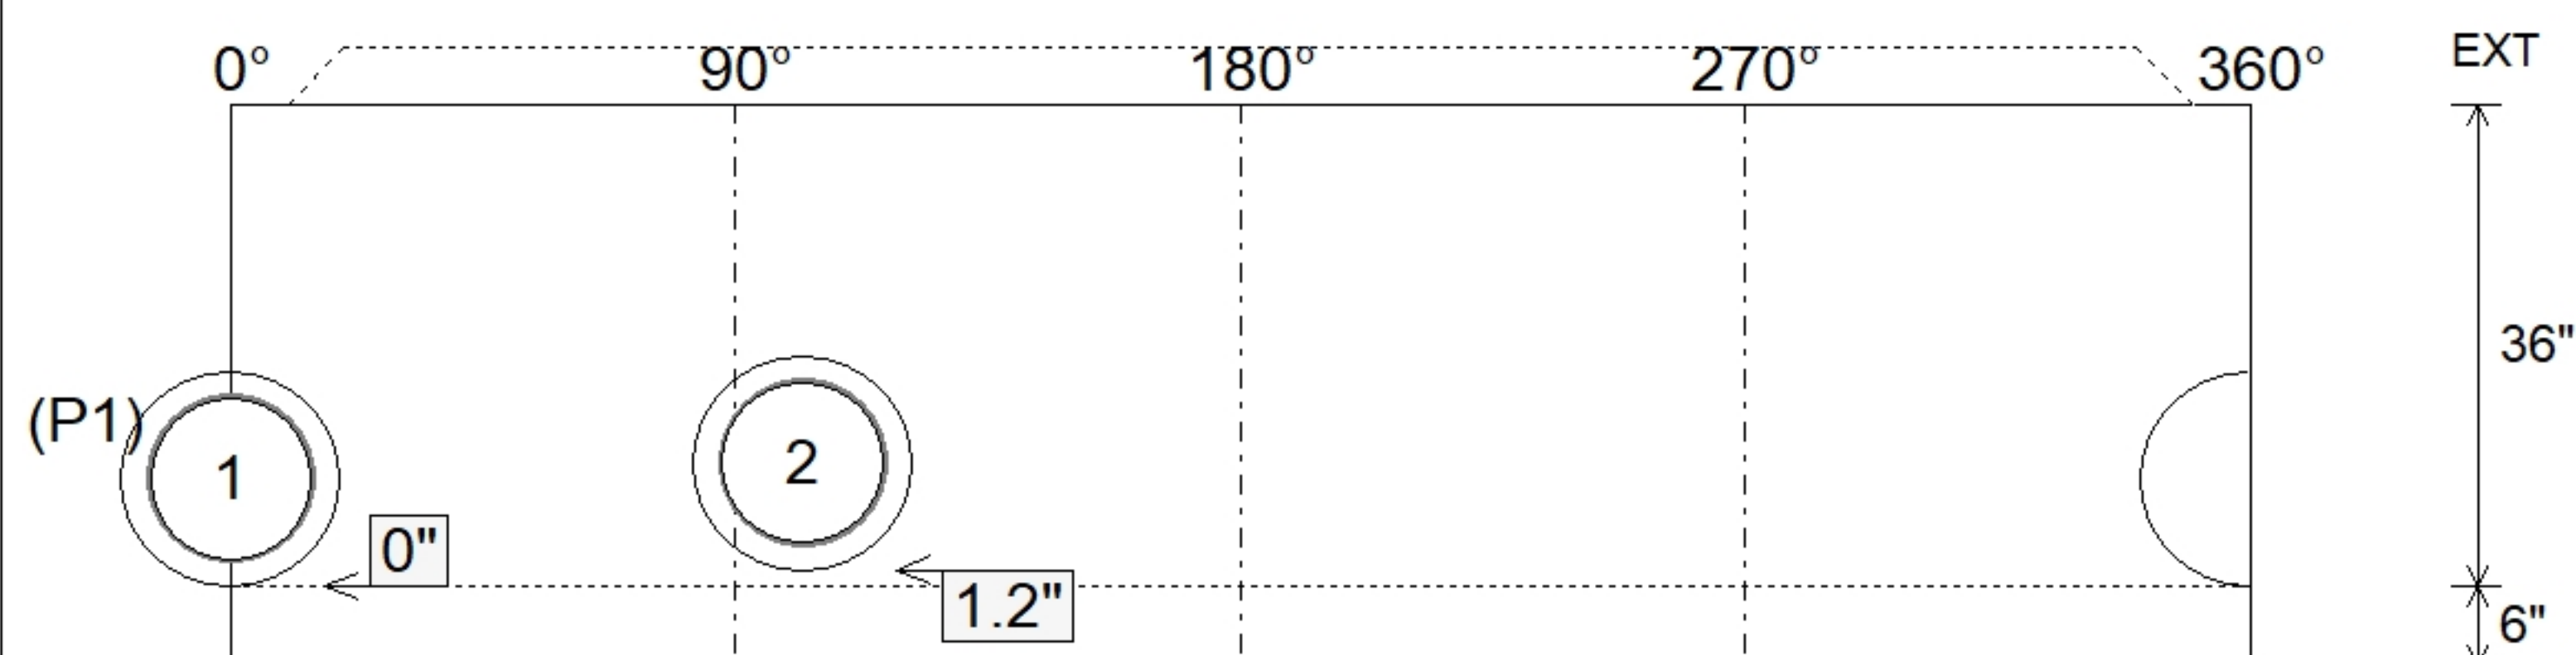

SUBMITTAL  
APPROVED BY: