



Floor (Bot): 1019.083'
Overall Height: 8.583'
Slack: 1"


Structure Total: 9232 lb

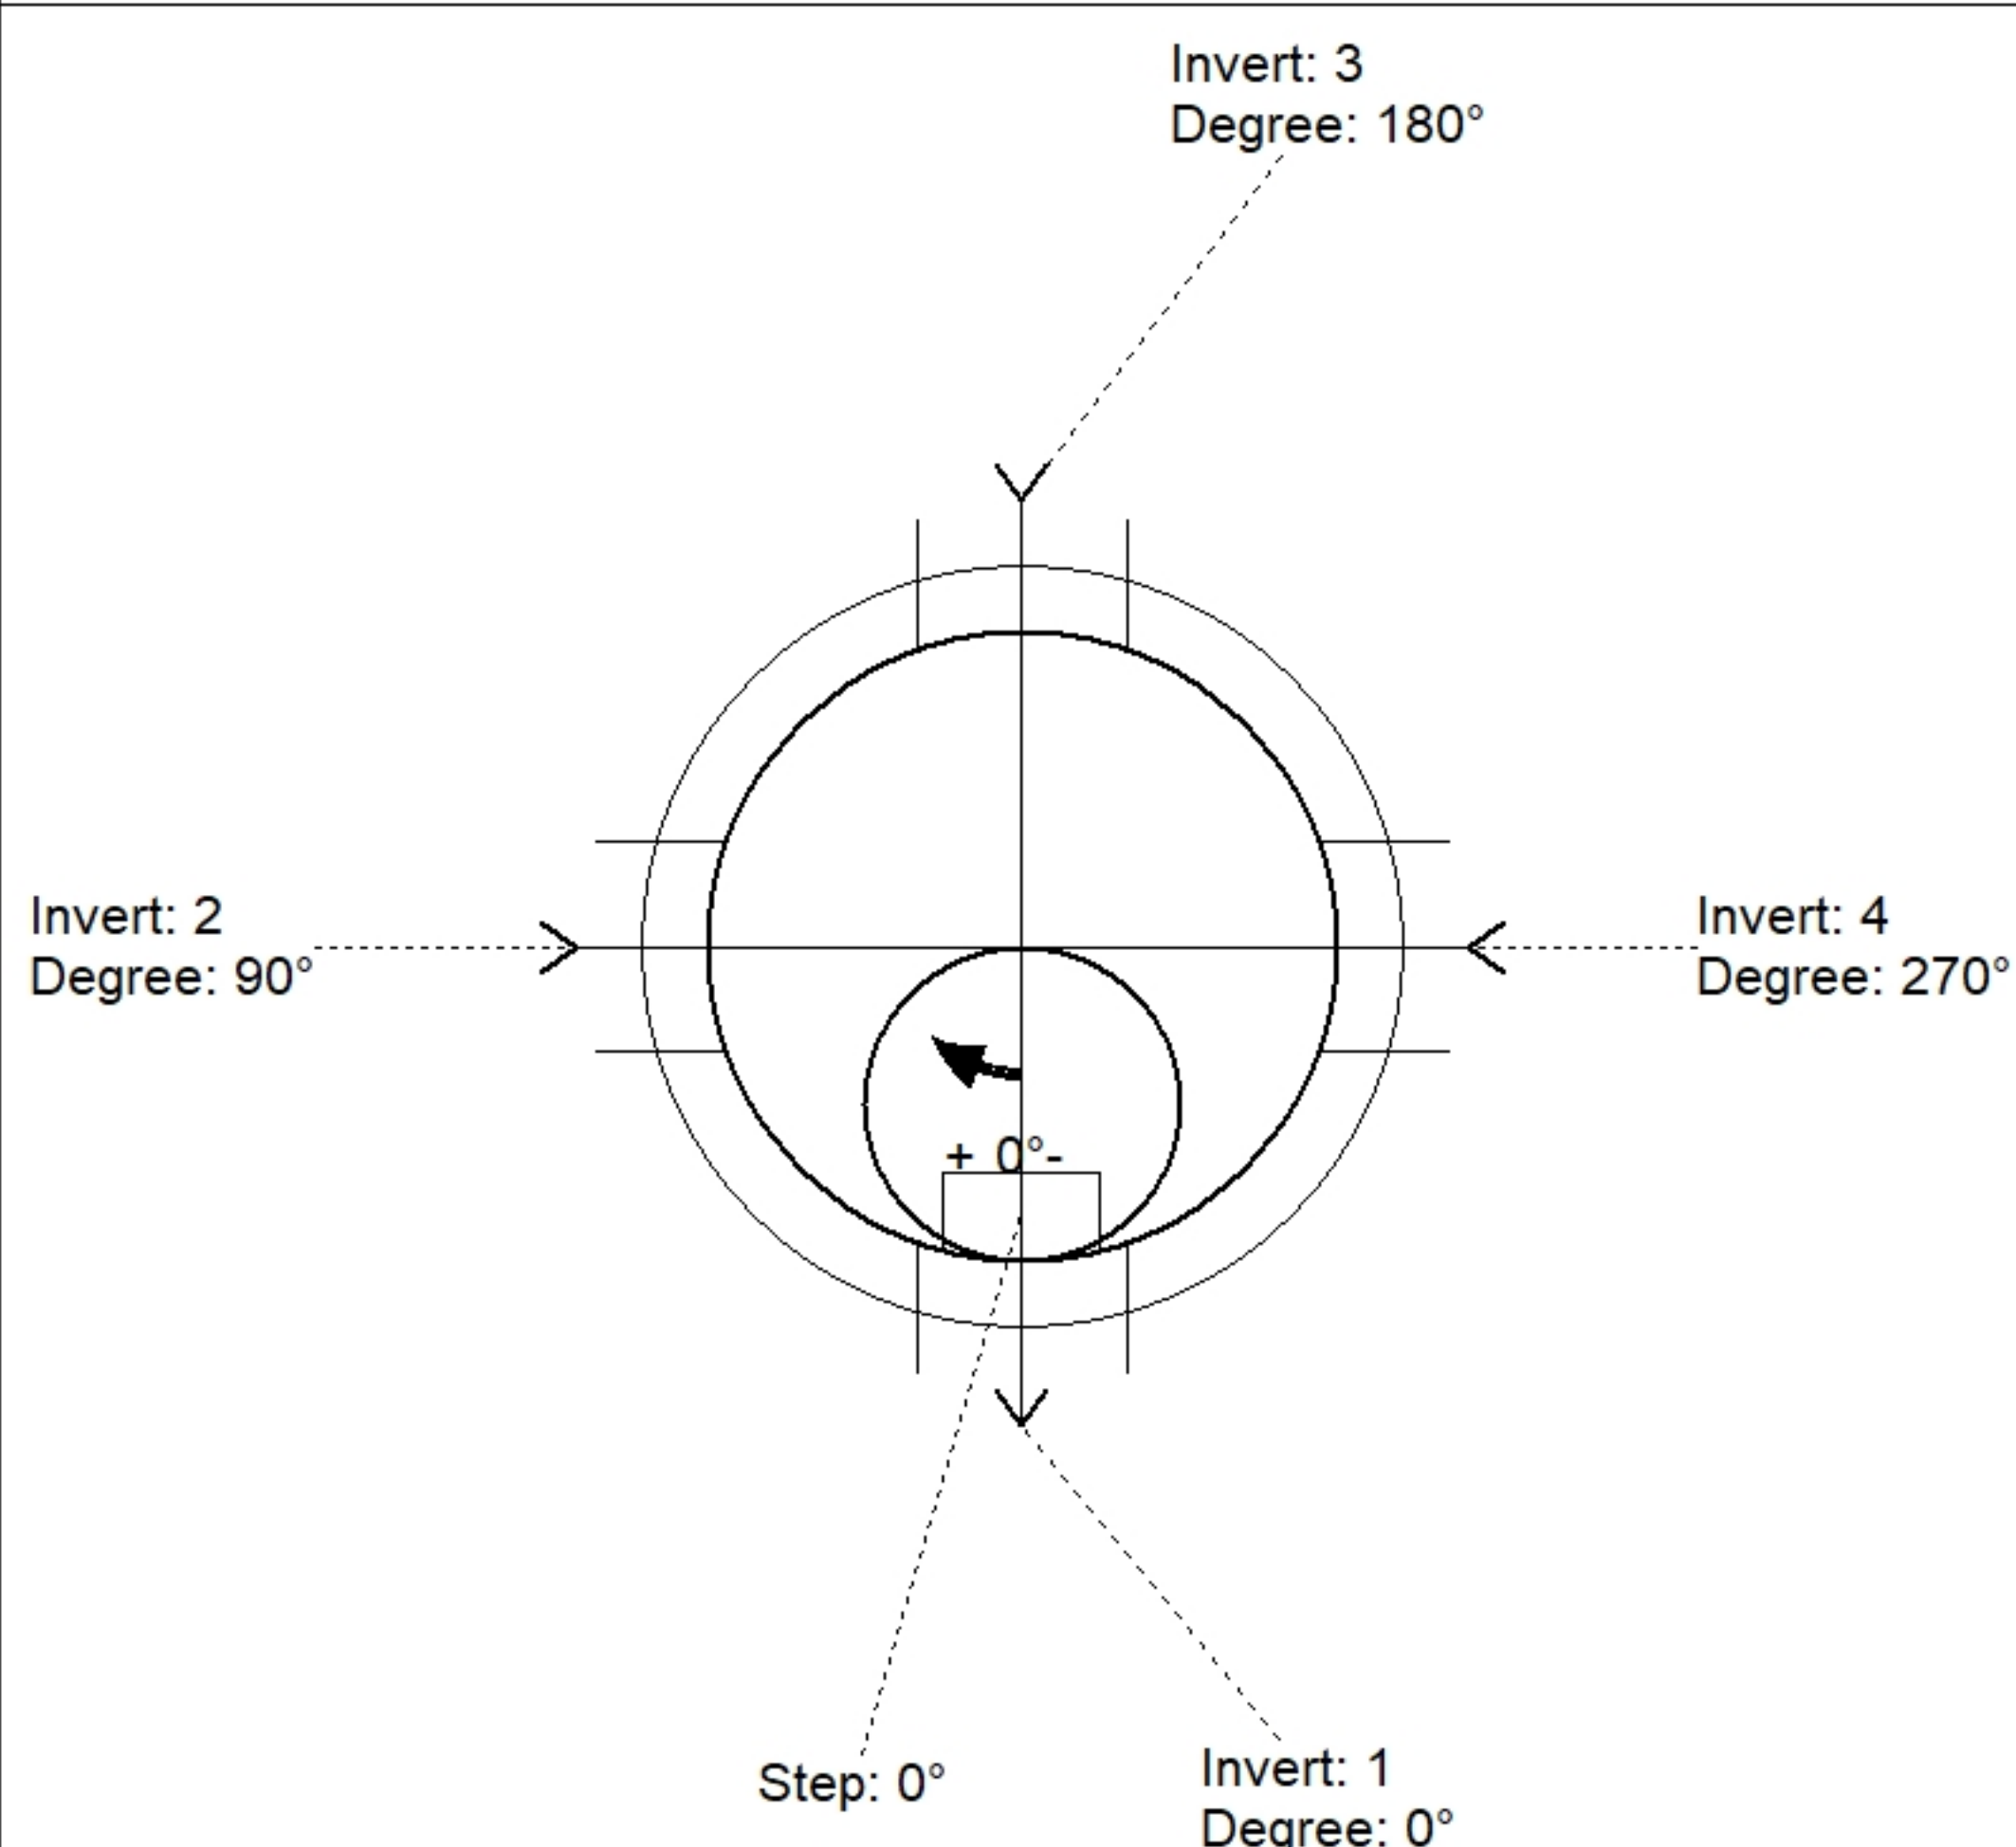

Position	Elev	Angle	Pipe	Pipe OD	Hole	Connector	Up (_)	Ref
Rim	1027.75'							
Reducer								
Invert 1	1019.75'	0°	12" PVC SDR35	12.5"	16"	PSX 16M NYLO	0"	P1
Invert 2	1019.85'	90°	12" PVC SDR35	12.5"	16"	PSX 16M NYLO	1.2"	P1
Invert 3	1019.85'	180°	12" PVC SDR35	12.5"	16"	PSX 16M NYLO	1.2"	P1
Invert 4	1019.85'	270°	12" PVC SDR35	12.5"	16"	PSX 16M NYLO	1.2"	P1
Invert 5								
Invert 6								
Invert 7								
Invert 8								

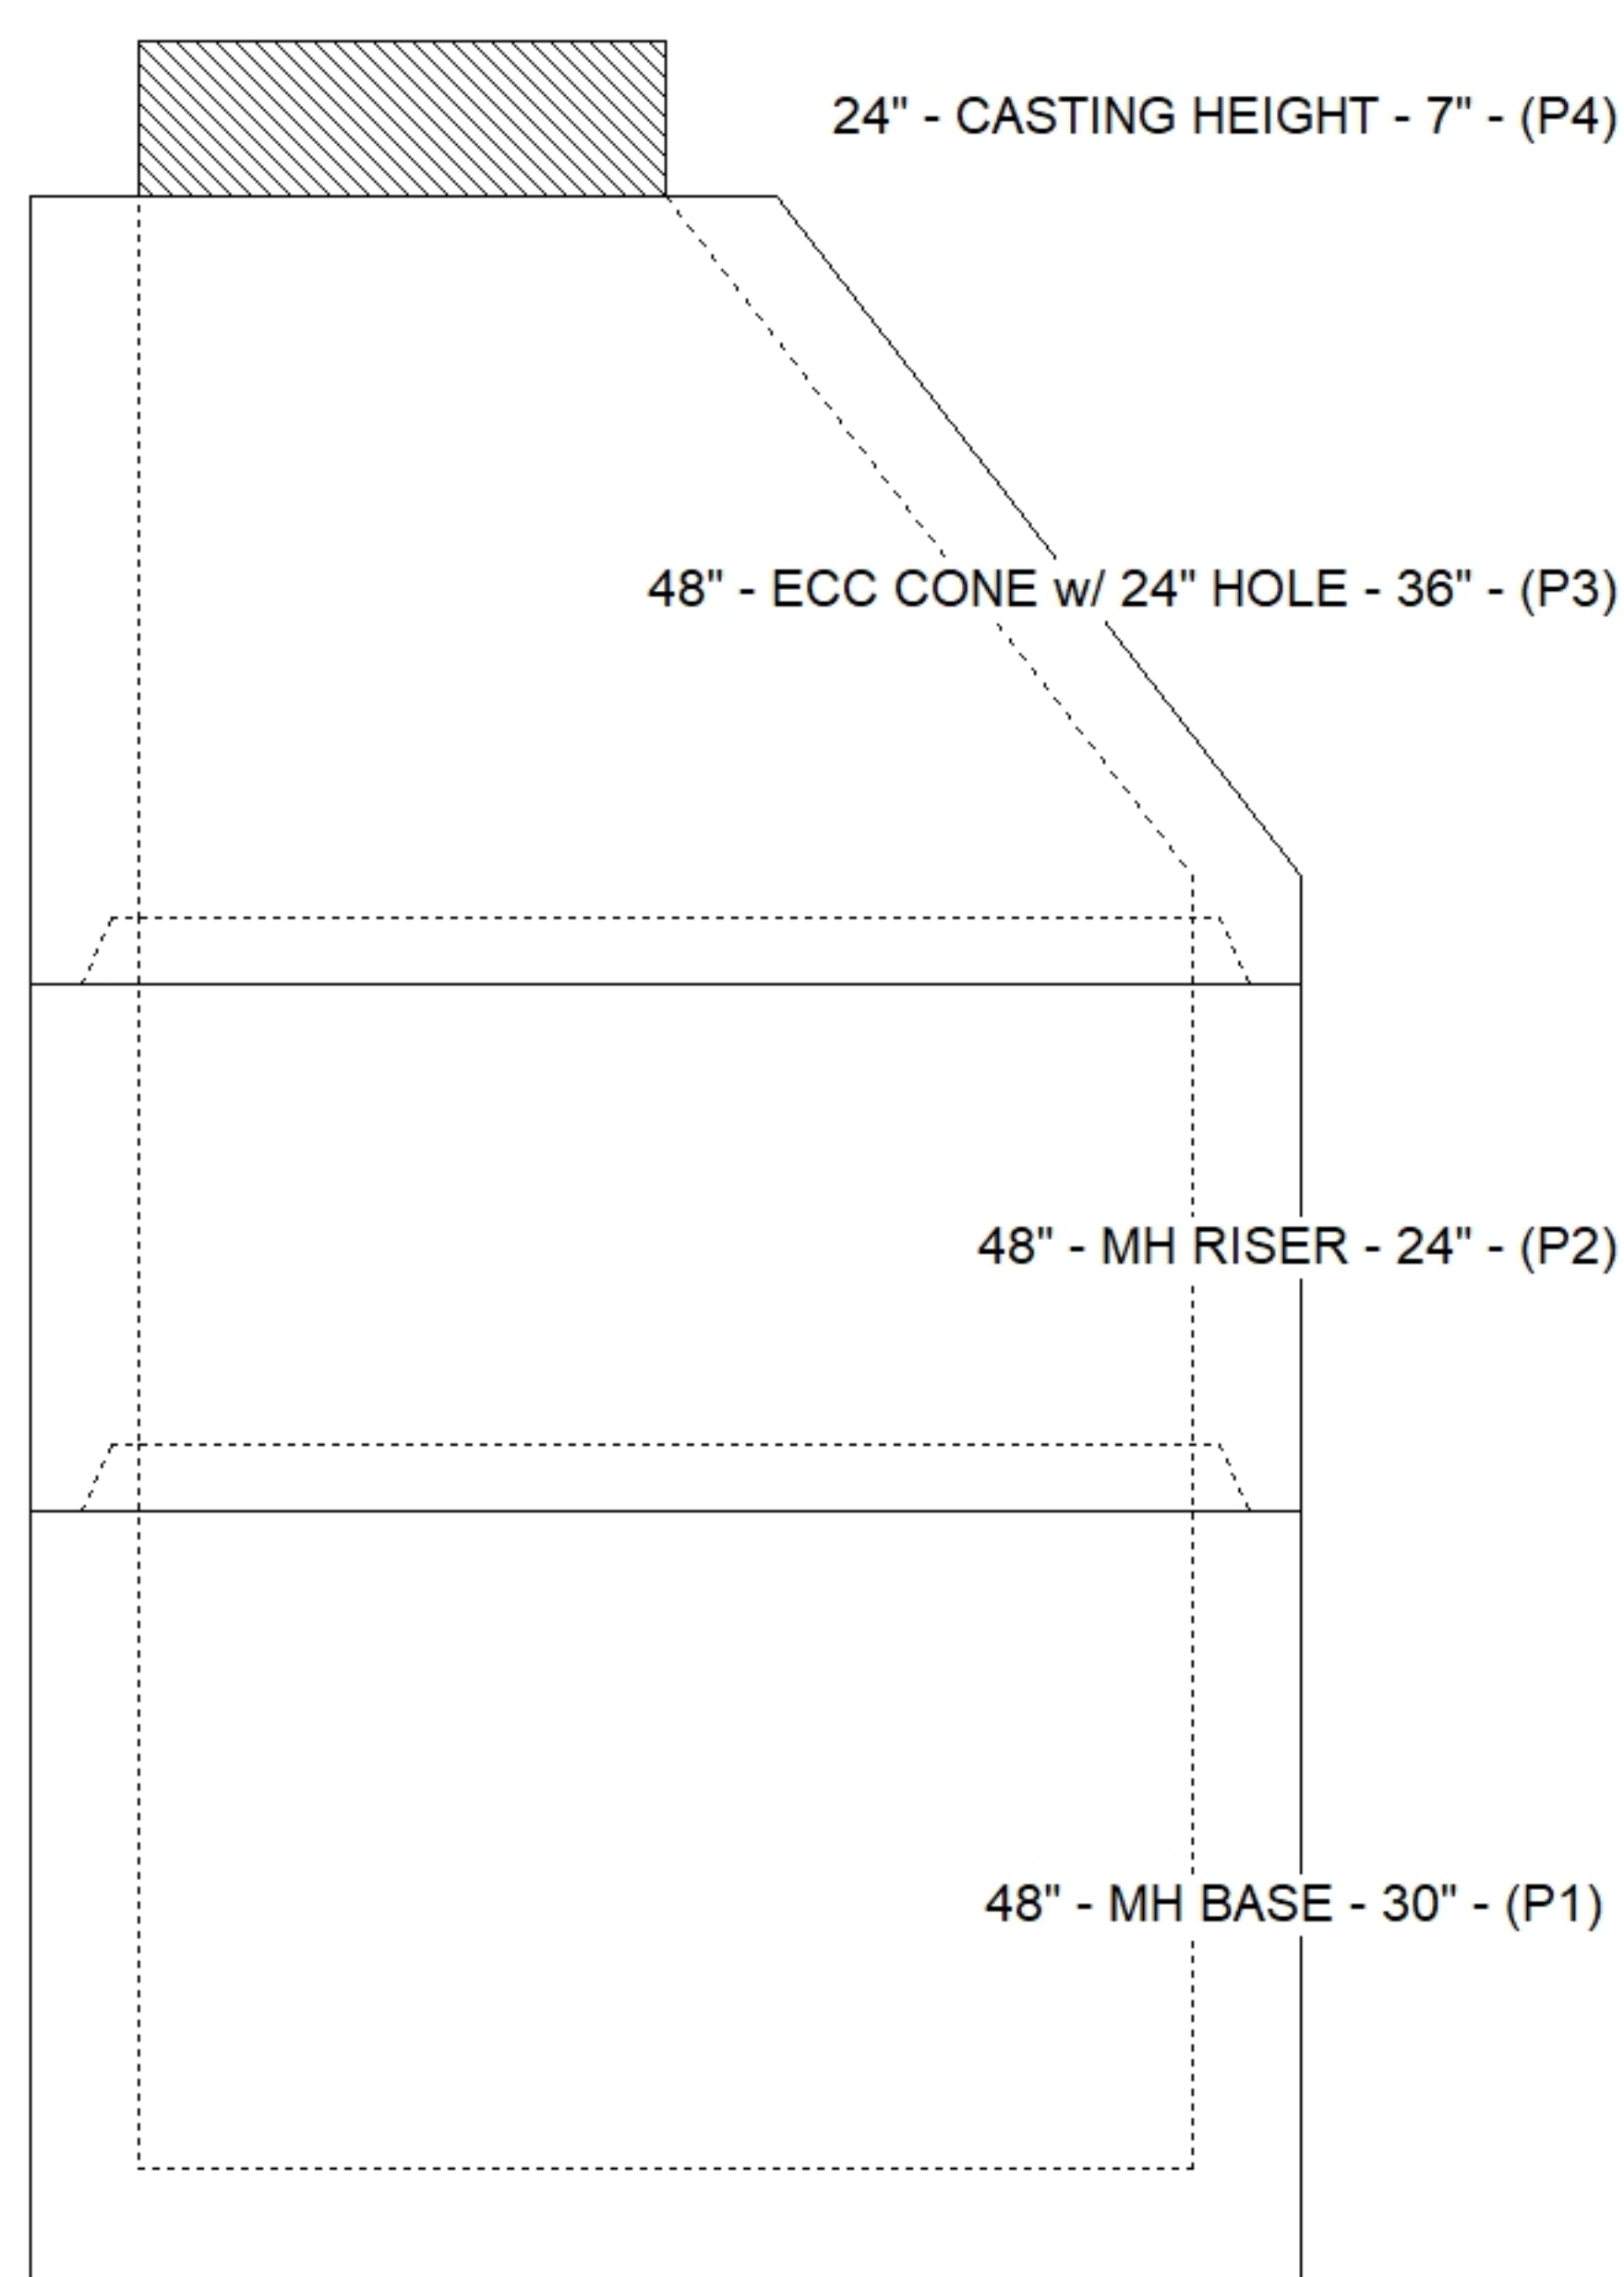

Default - Interior Dimensions

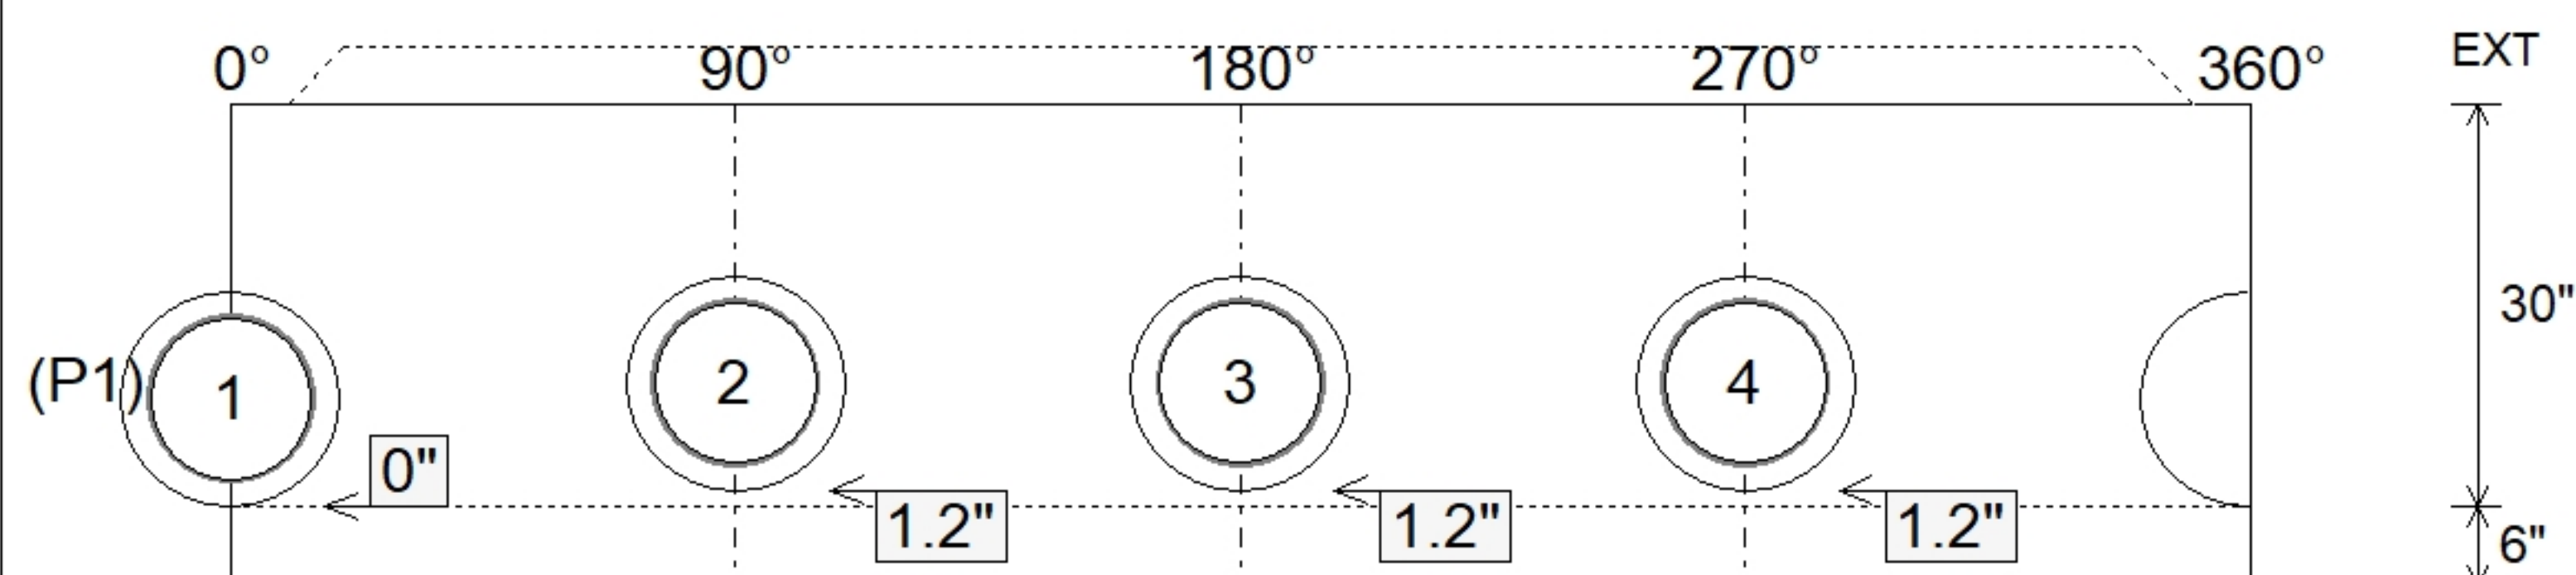

SUBMITTAL
APPROVED BY: