





Floor (Bot): 751.463'
Overall Height: 8.417'
Slack: 0.6"

P3) 24" - CASTING HEIGHT - 6"	0 lb
P2) 72" - MH FLAT TOP w/24" Hole ECC w/ConBlock-CDA Red - 15"	5097 lb
P1) 72" - MH BASE w/ConBlock-CDA Red - 72"	13348 lb
1) JOINT WRAP PRIMER - CONSEAL CS-75 (1 gal.)	0 lb
1) JOINT WRAP - 0.065"x6"x50' CONSEAL CS212	0 lb
1) 72" - MH INVERT CHANNEL w/ConBlock-CDA Red - FULL HEIGHT	5422 lb
1) CASTING - JBS 1155 F/C SANITARY	250 lb
1) 72" - Conseal CS-102 1.00" (Double)	0 lb
1) Kor-N-Seal2 - S206-30	6 lb
1) Kor-N-Seal2 - S206-36	6 lb
6) MH Step ML-10-TDS-NCR - 10"	0 lb


Structure Total:	24130 lb

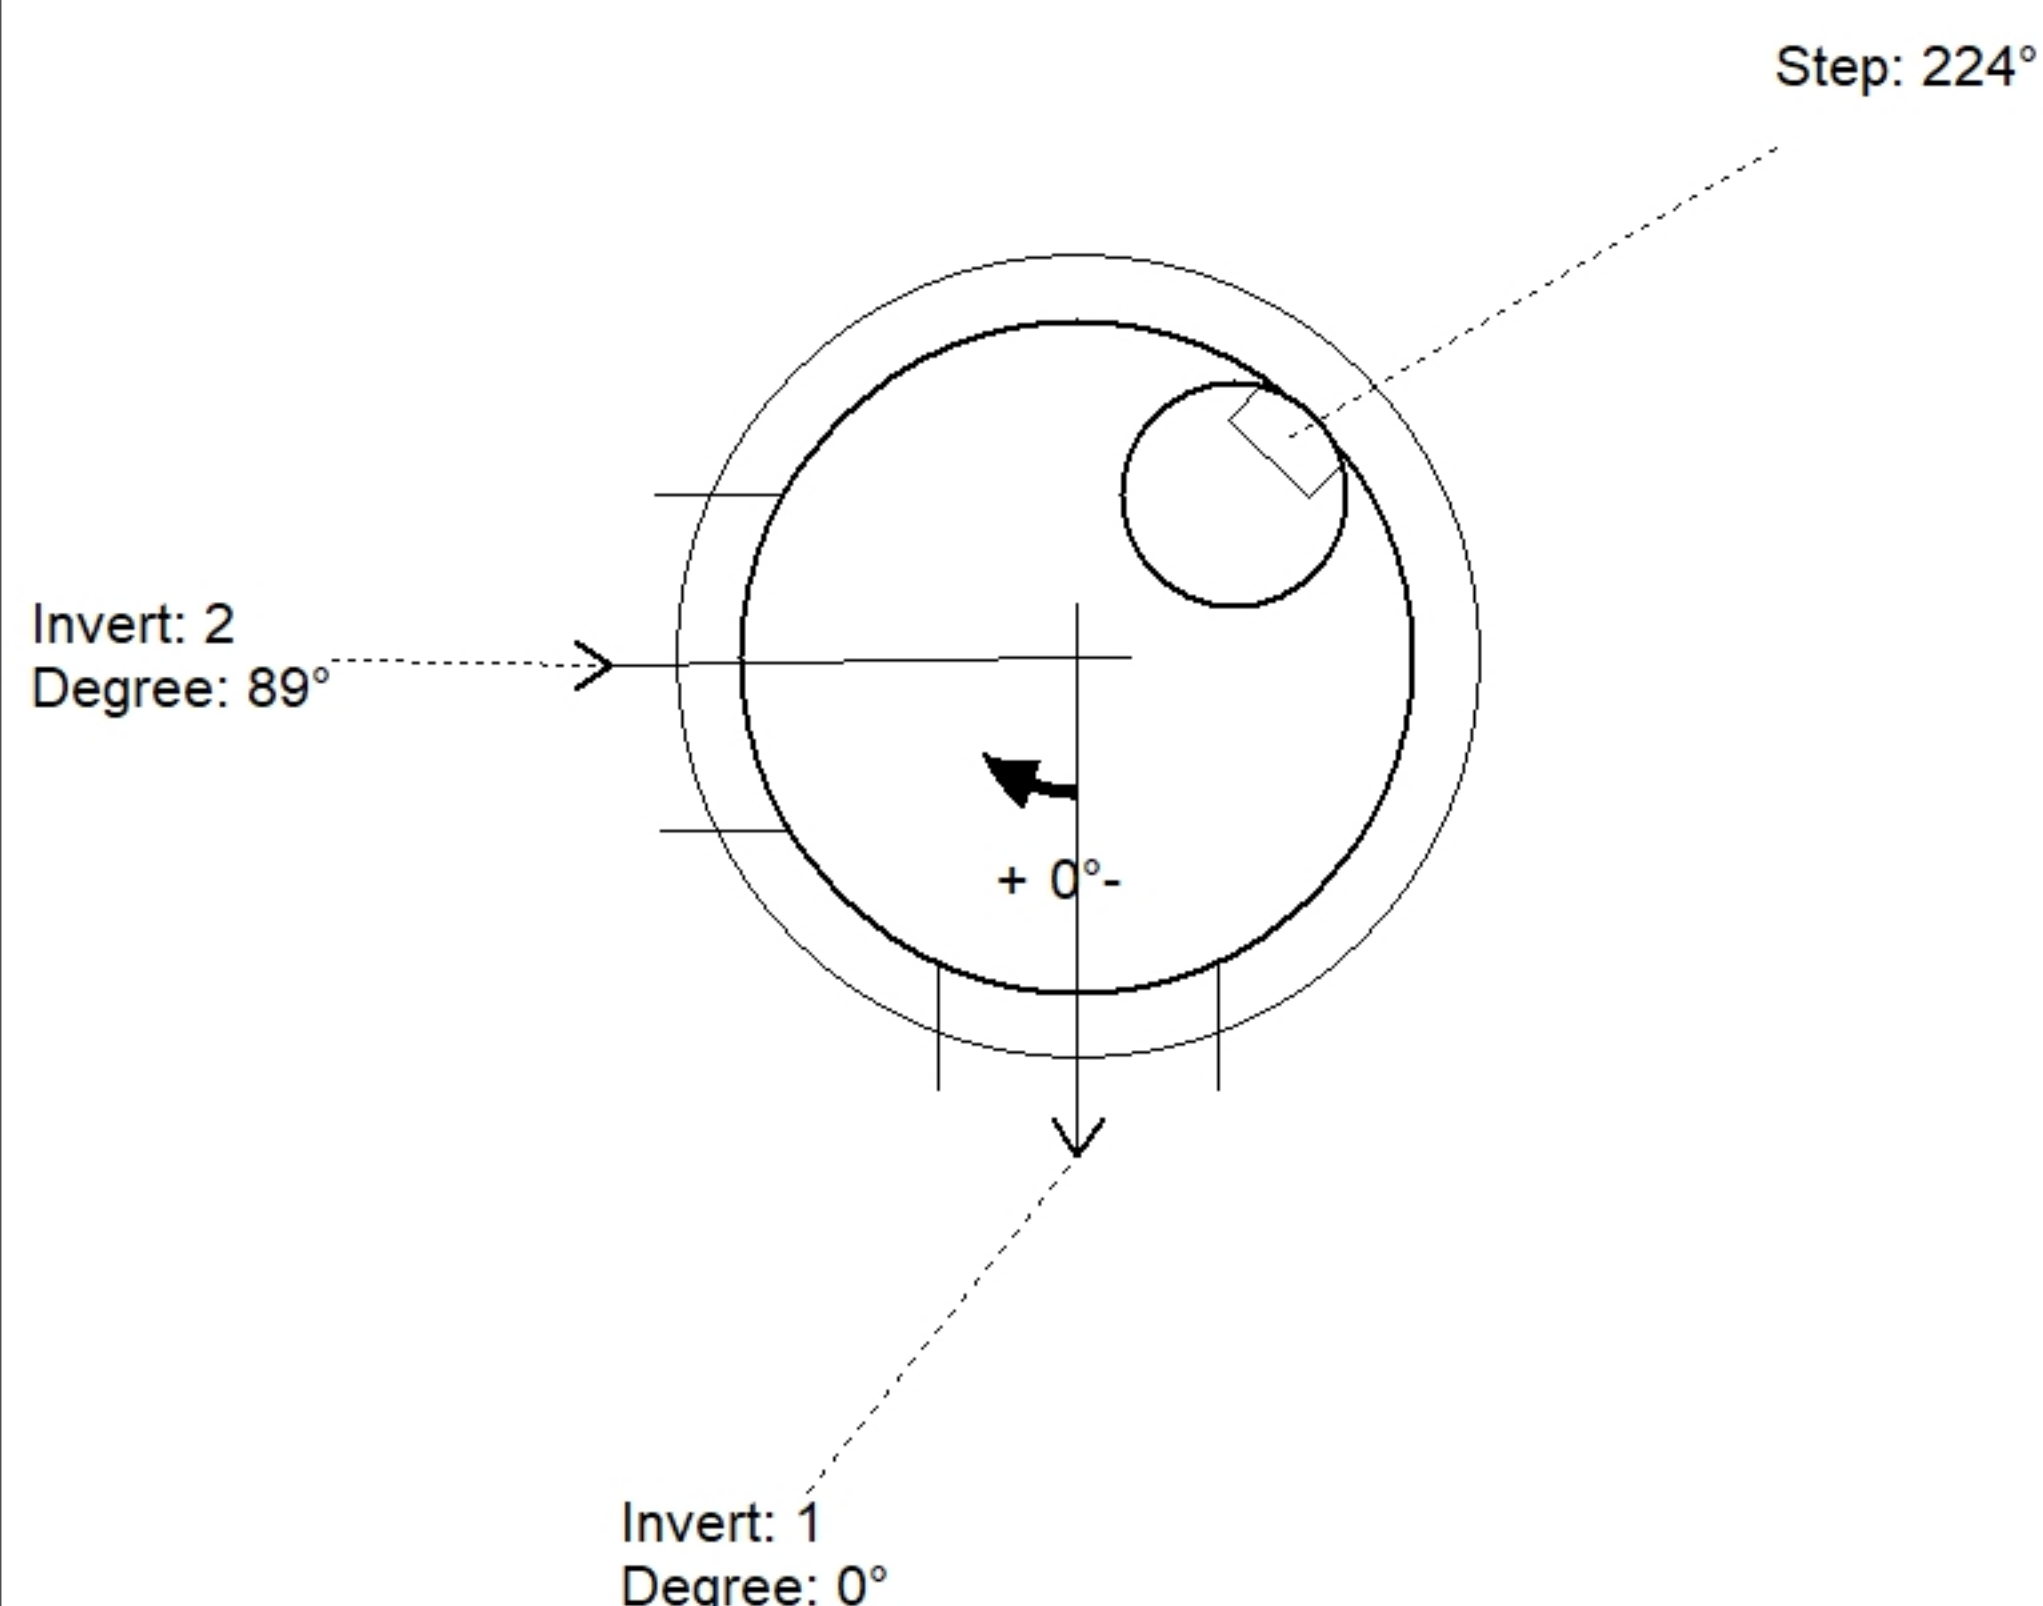

Position	Elev	Angle	Pipe	Pipe OD	Hole	Connector	Up (')	Ref
Rim	759.93'							
Reducer								
Invert 1	752.38'	0°	24" DI	25.75"	30"	Kor-N-Seal2 S206-30	0"	P1
Invert 2	752.48'	89°	30" DI	32"	36"	Kor-N-Seal2 S206-36	1.2"	P1
Invert 3								
Invert 4								
Invert 5								
Invert 6								
Invert 7								
Invert 8								

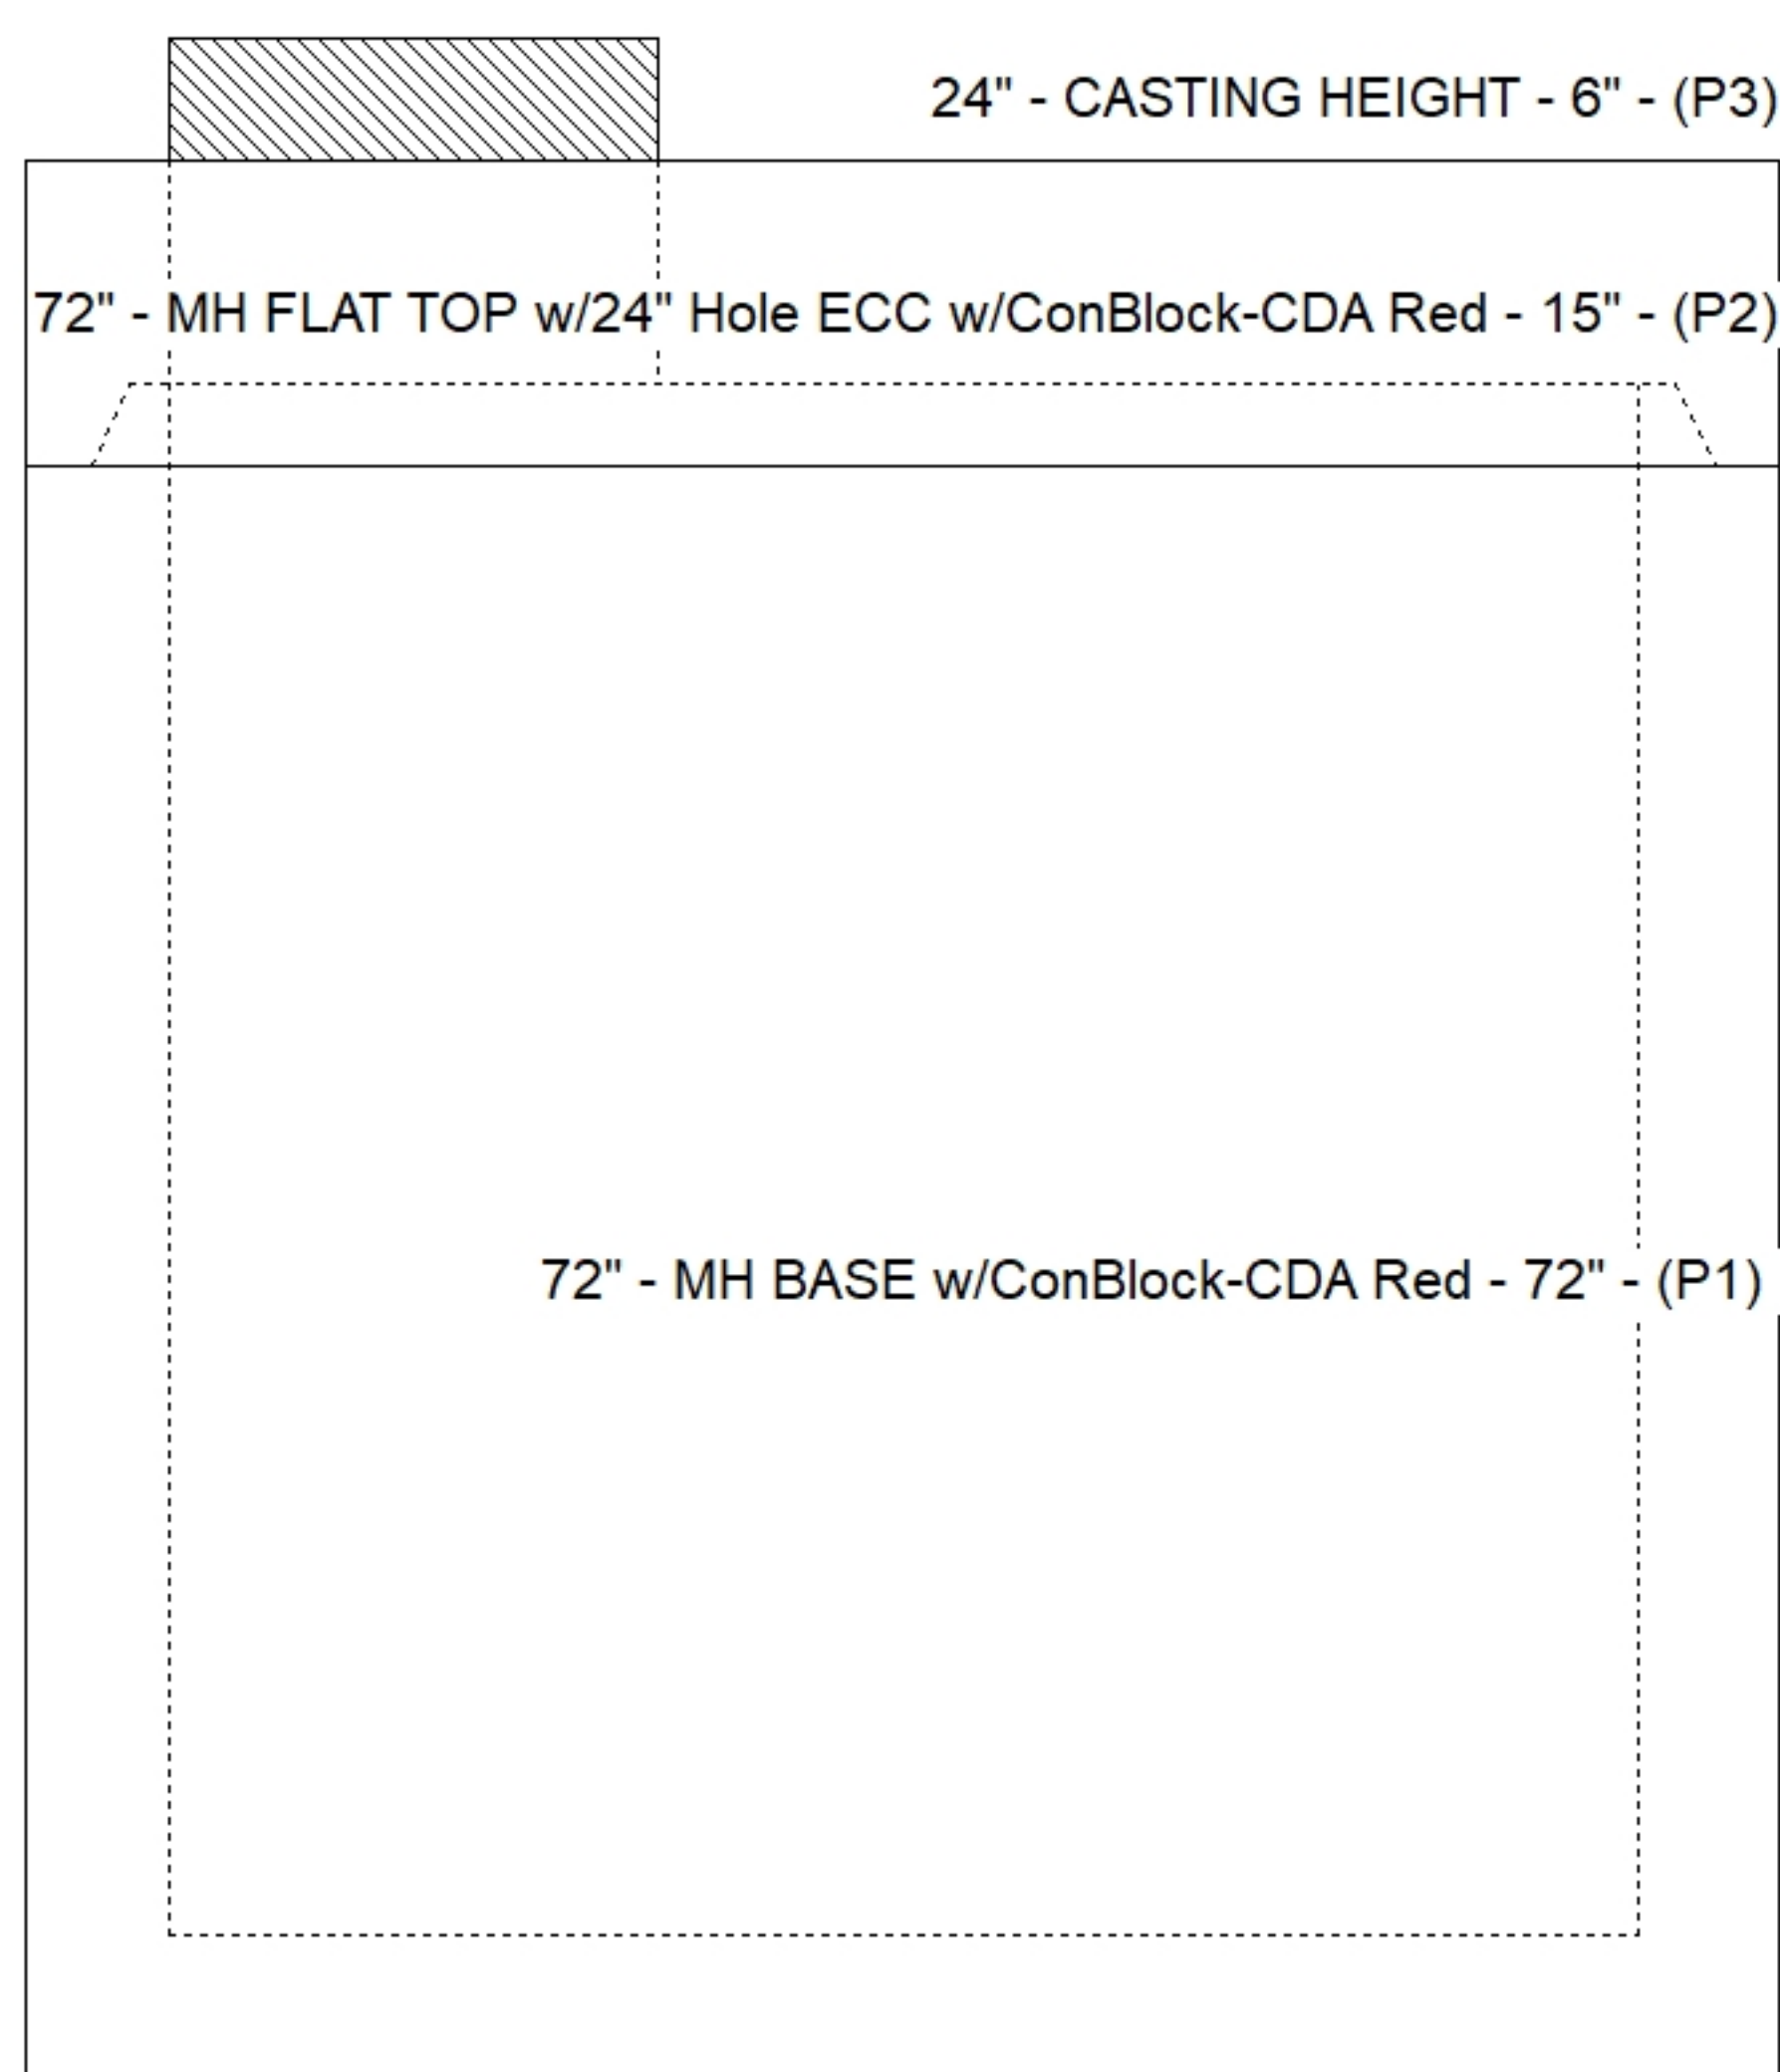

Default - Interior Dimensions

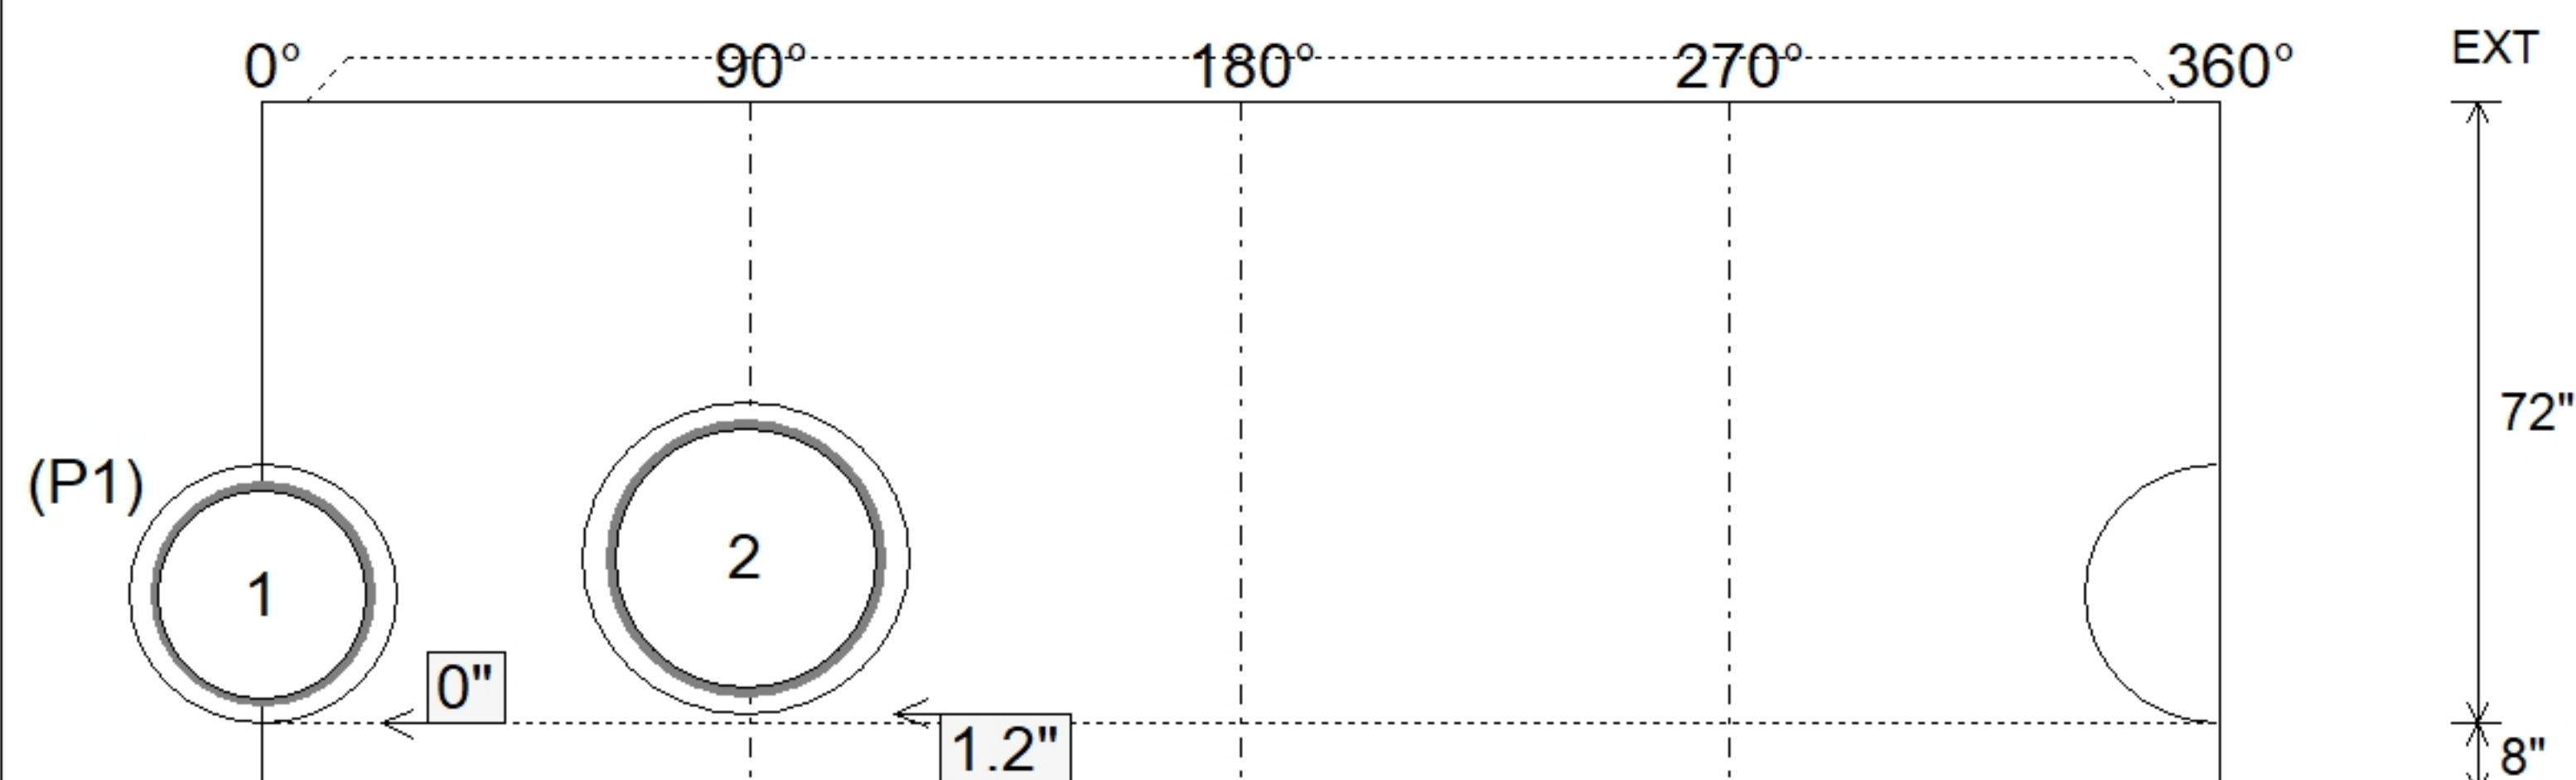

SUBMITTAL
APPROVED BY: