


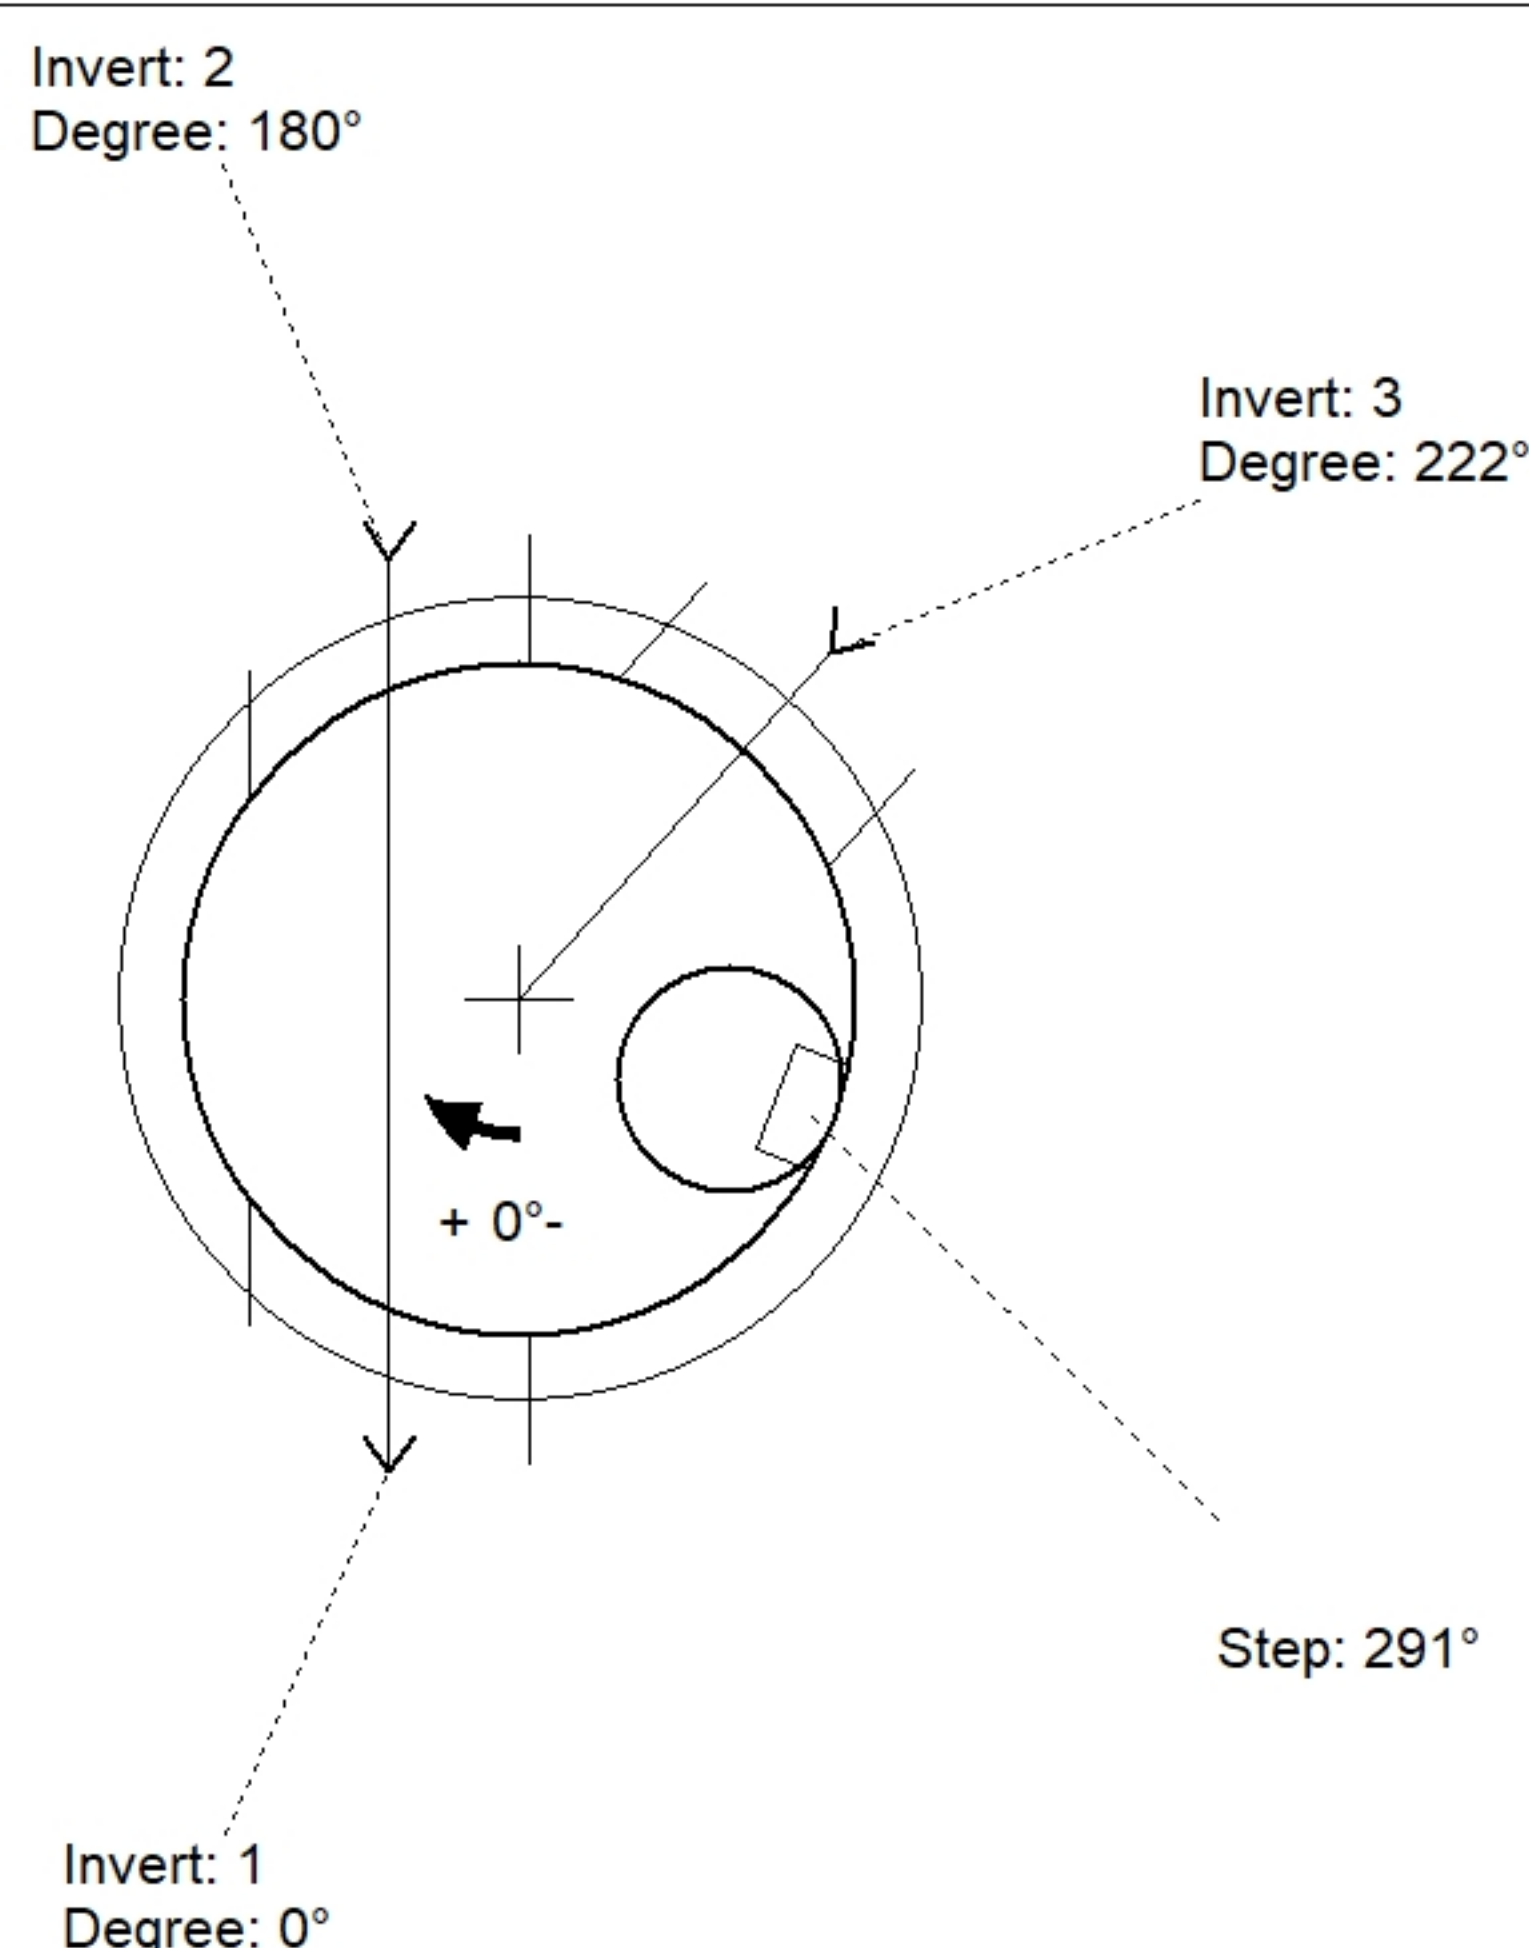


Rim: 758.52'	Sump: 5.75"	Floor (Bot): 751.221'
Invert: 751.7'	Floor (Top): 751.221'	Overall Height: 7.25'
Rim to Invert: 6.82'	Floor Height: 0"	Slack: 0.59"


Structure Total: 13315 lb



Position	Elev	Angle	Pipe	Pipe OD	Hole	Connector	Up (')	Ref
Rim	758.52'							
Reducer								
Invert 1	751.7'	0°	24" DI	25.75"	30" x 34"	DOGHOUSE 30"x34"	0.75"	P1
Invert 2	751.7'	180°	24" DI	25.75"	30" x 34"	DOGHOUSE 30"x34"	0.75"	P1
Invert 3	751.8'	222°	24" DI	25.75"	30"	Kor-N-Seal2 S206-30	3.95"	P1
Invert 4								
Invert 5								
Invert 6								
Invert 7								
Invert 8								

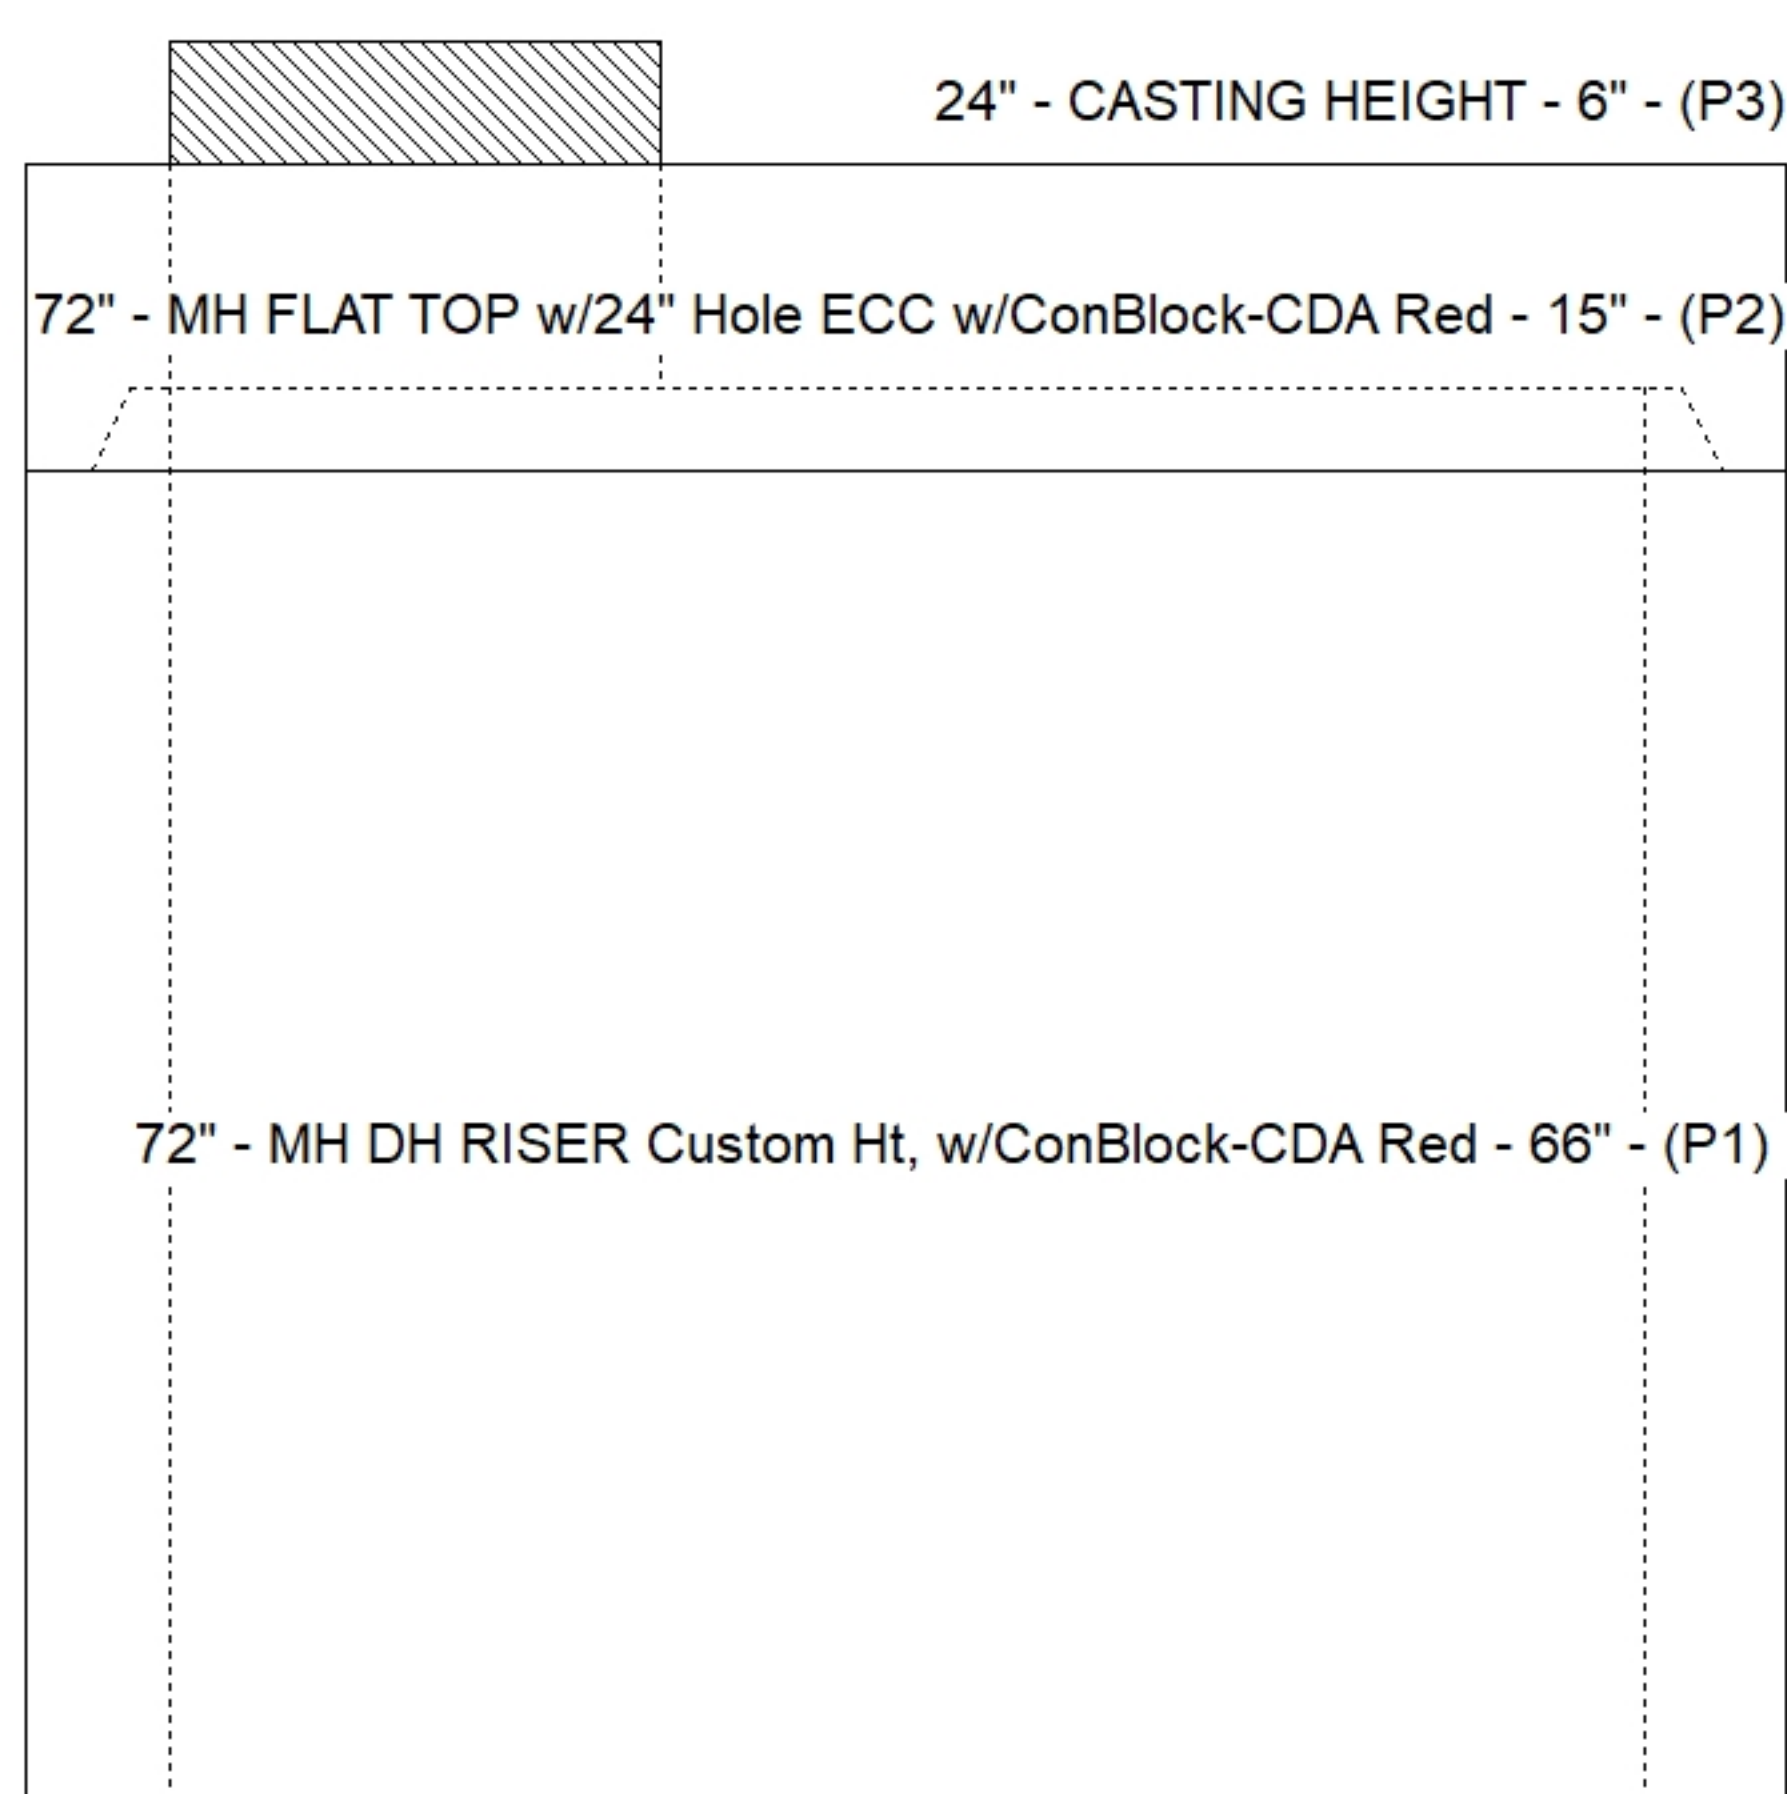

Default - Interior Dimensions

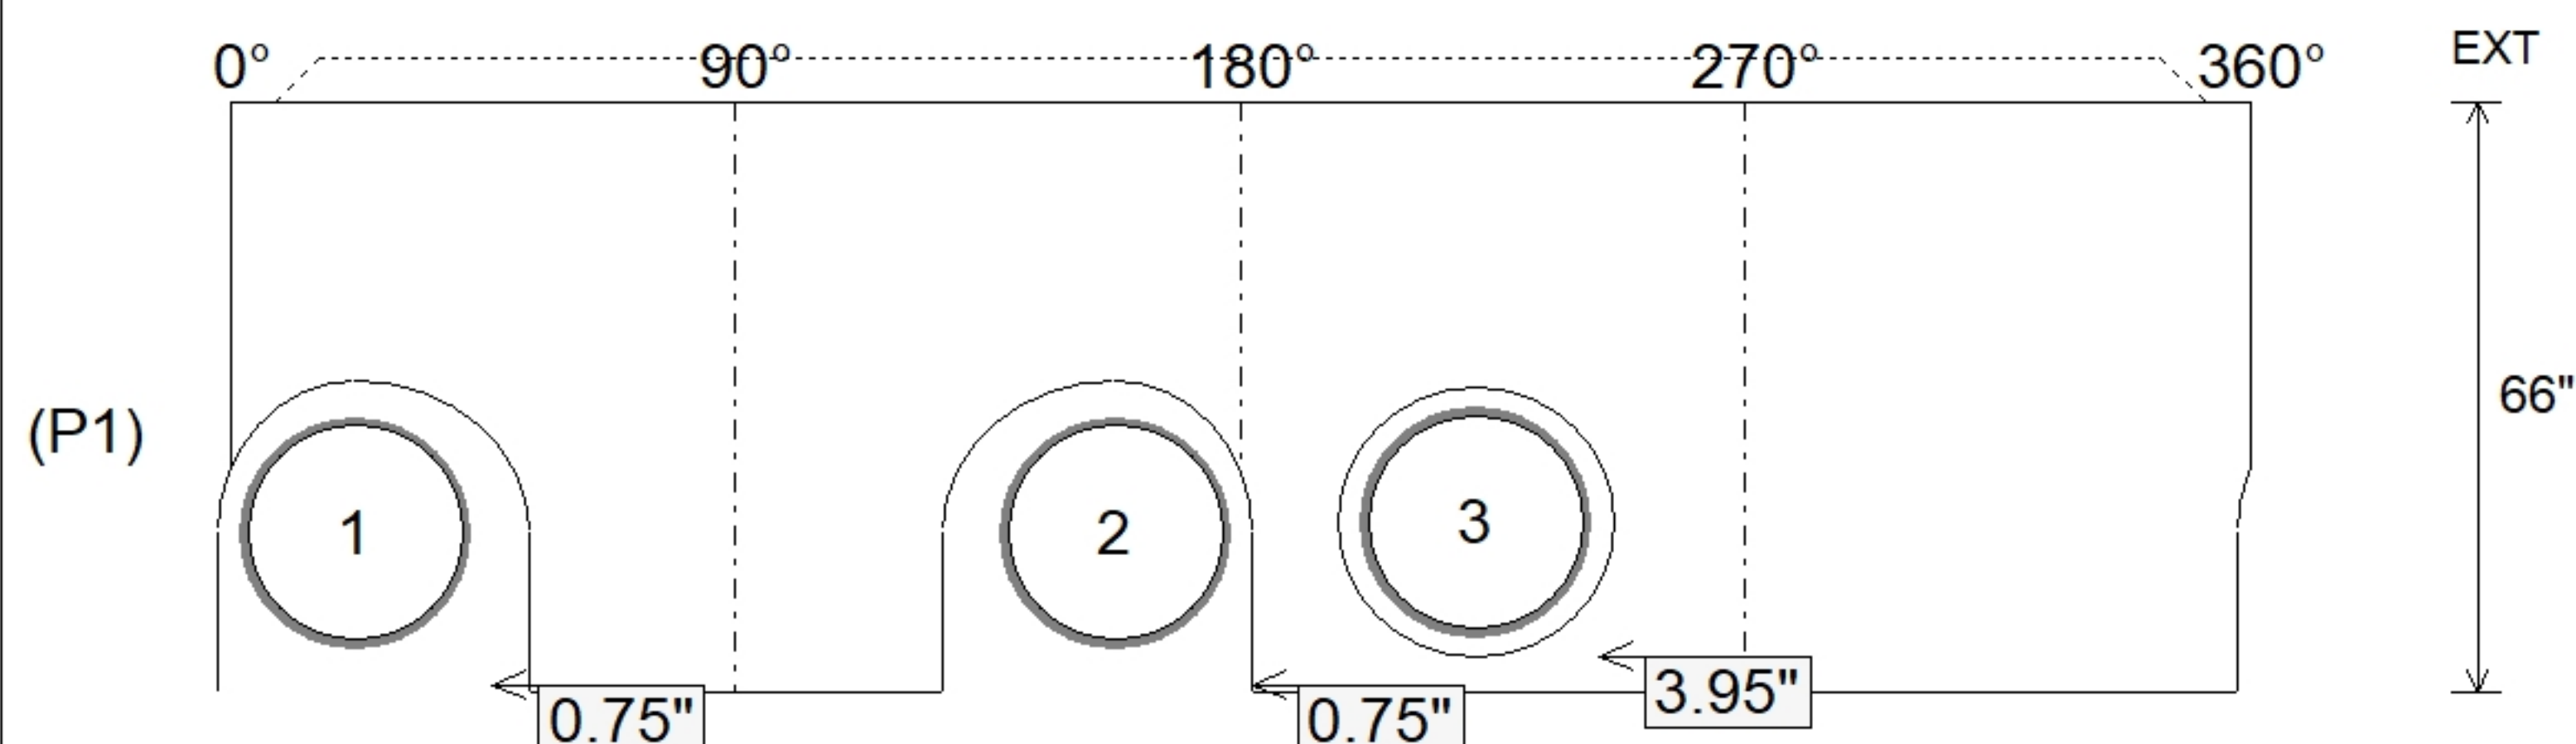

SUBMITTAL
APPROVED BY: