





Floor (Bot): 800.195'
Overall Height: 4.667'
Slack: 0.58"


Structure Total: 5693 lb

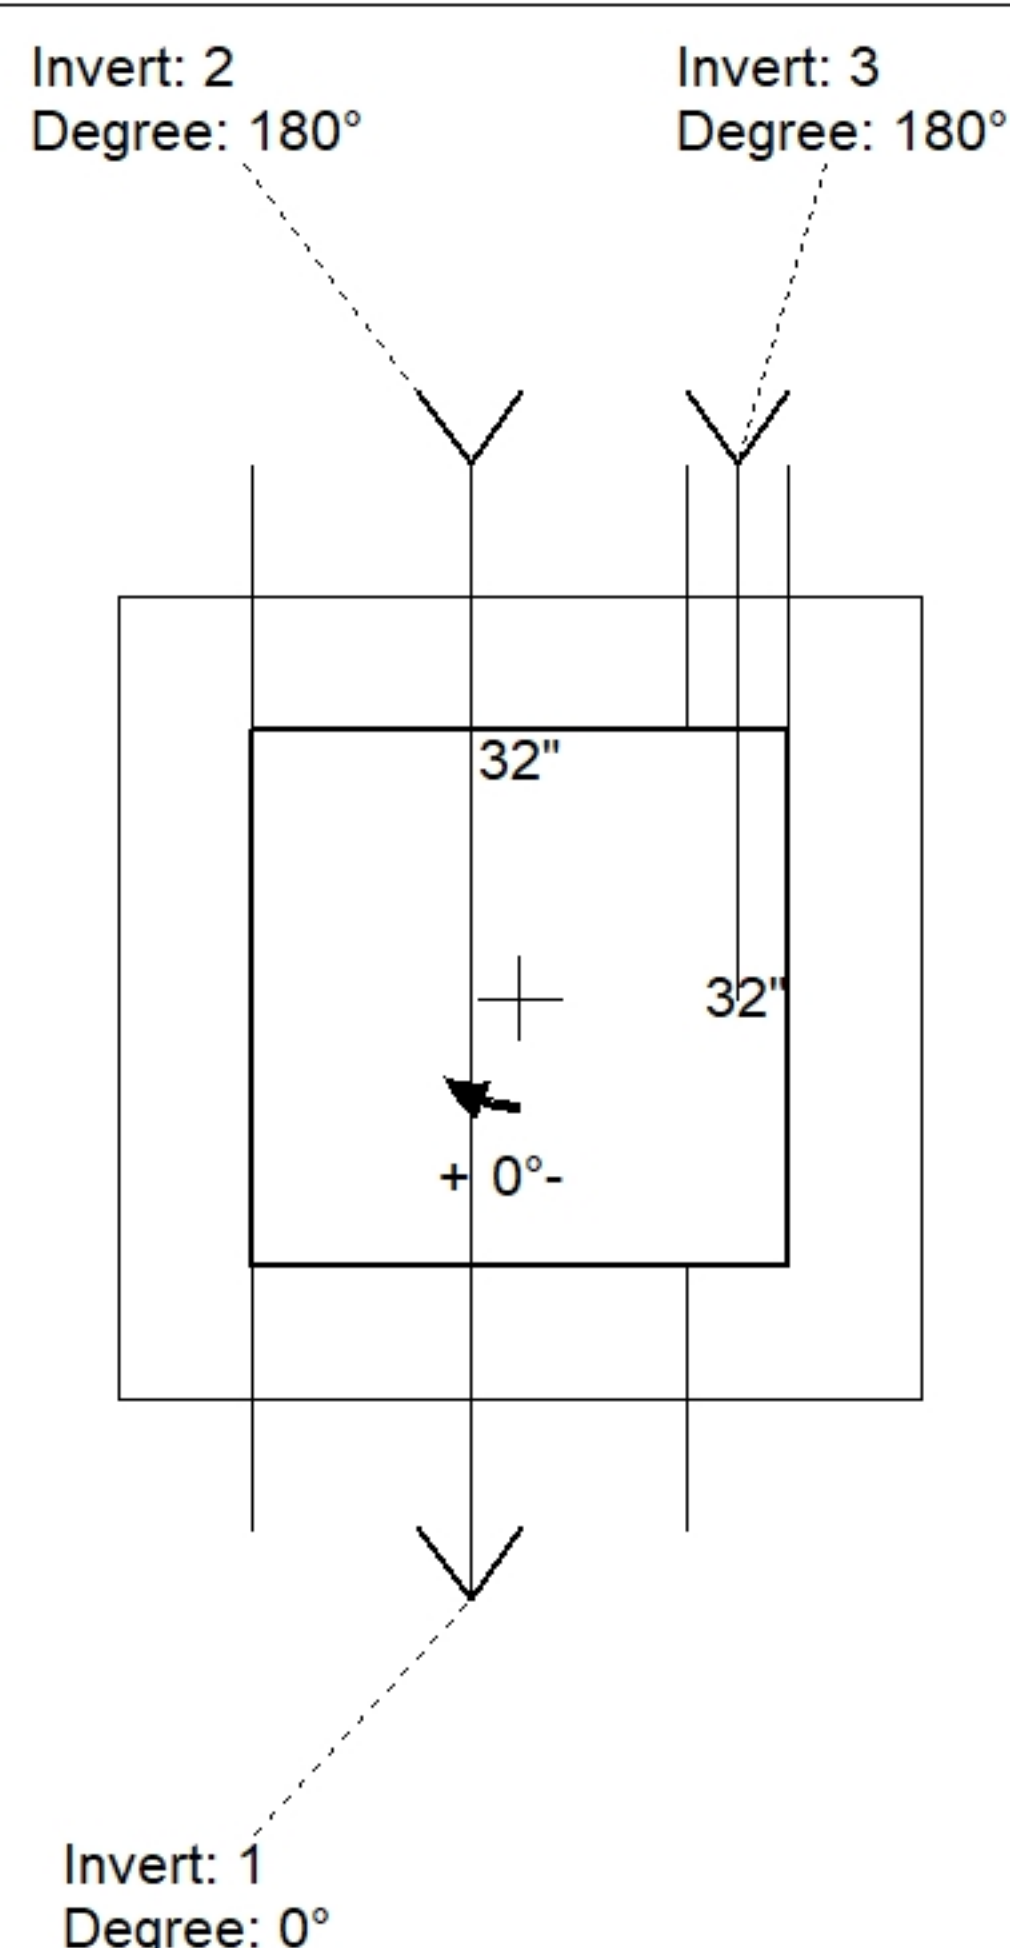

Position	Elev	Angle	Pipe	Pipe OD	Hole	Connector	Up (⌋)	Ref
Rim	804.91'							
Reducer								
Invert 1	801.07'	0°	18" RCP B WALL	23"	26"	Hole 26	0"	P1
Invert 2	801.11'	180°	18" RCP B WALL	23"	26"	Hole 26	0.48"	P1
Invert 3	802.41'	180°	4" HDPE (perf pipe)	4.8"	6"	Hole 6	18.18"	P1
Invert 4								
Invert 5								
Invert 6								
Invert 7								
Invert 8								

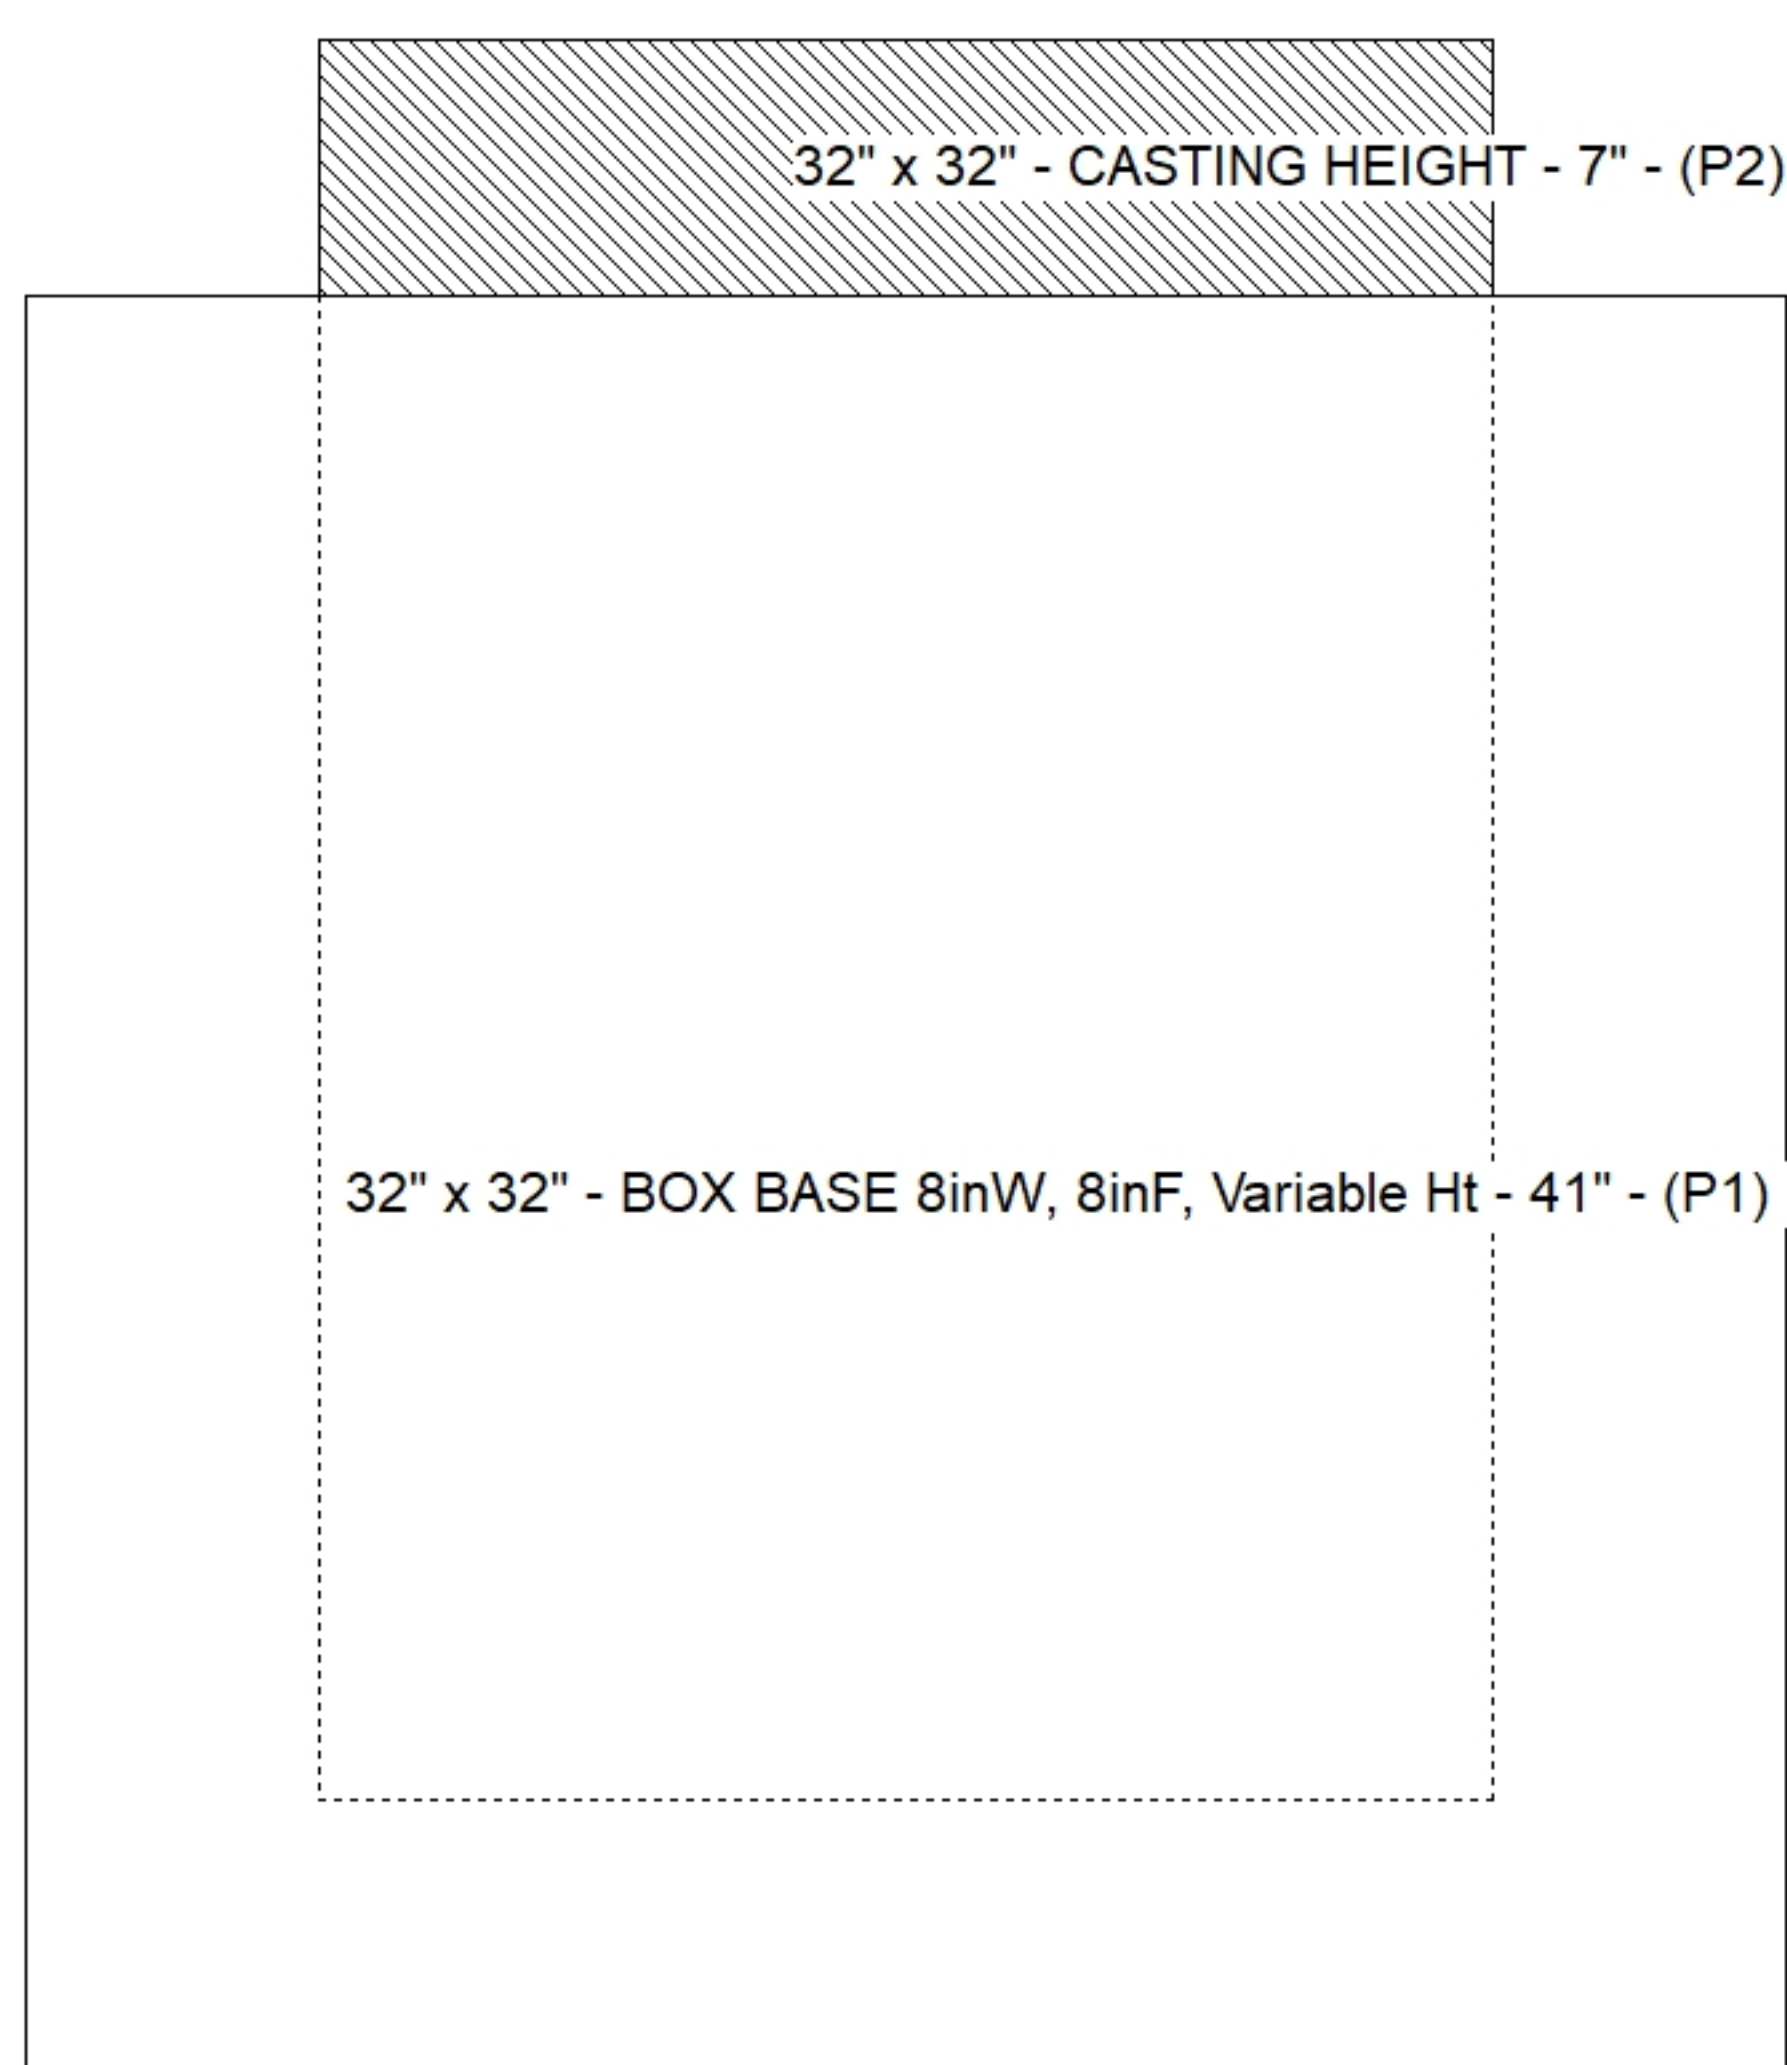

(P1)

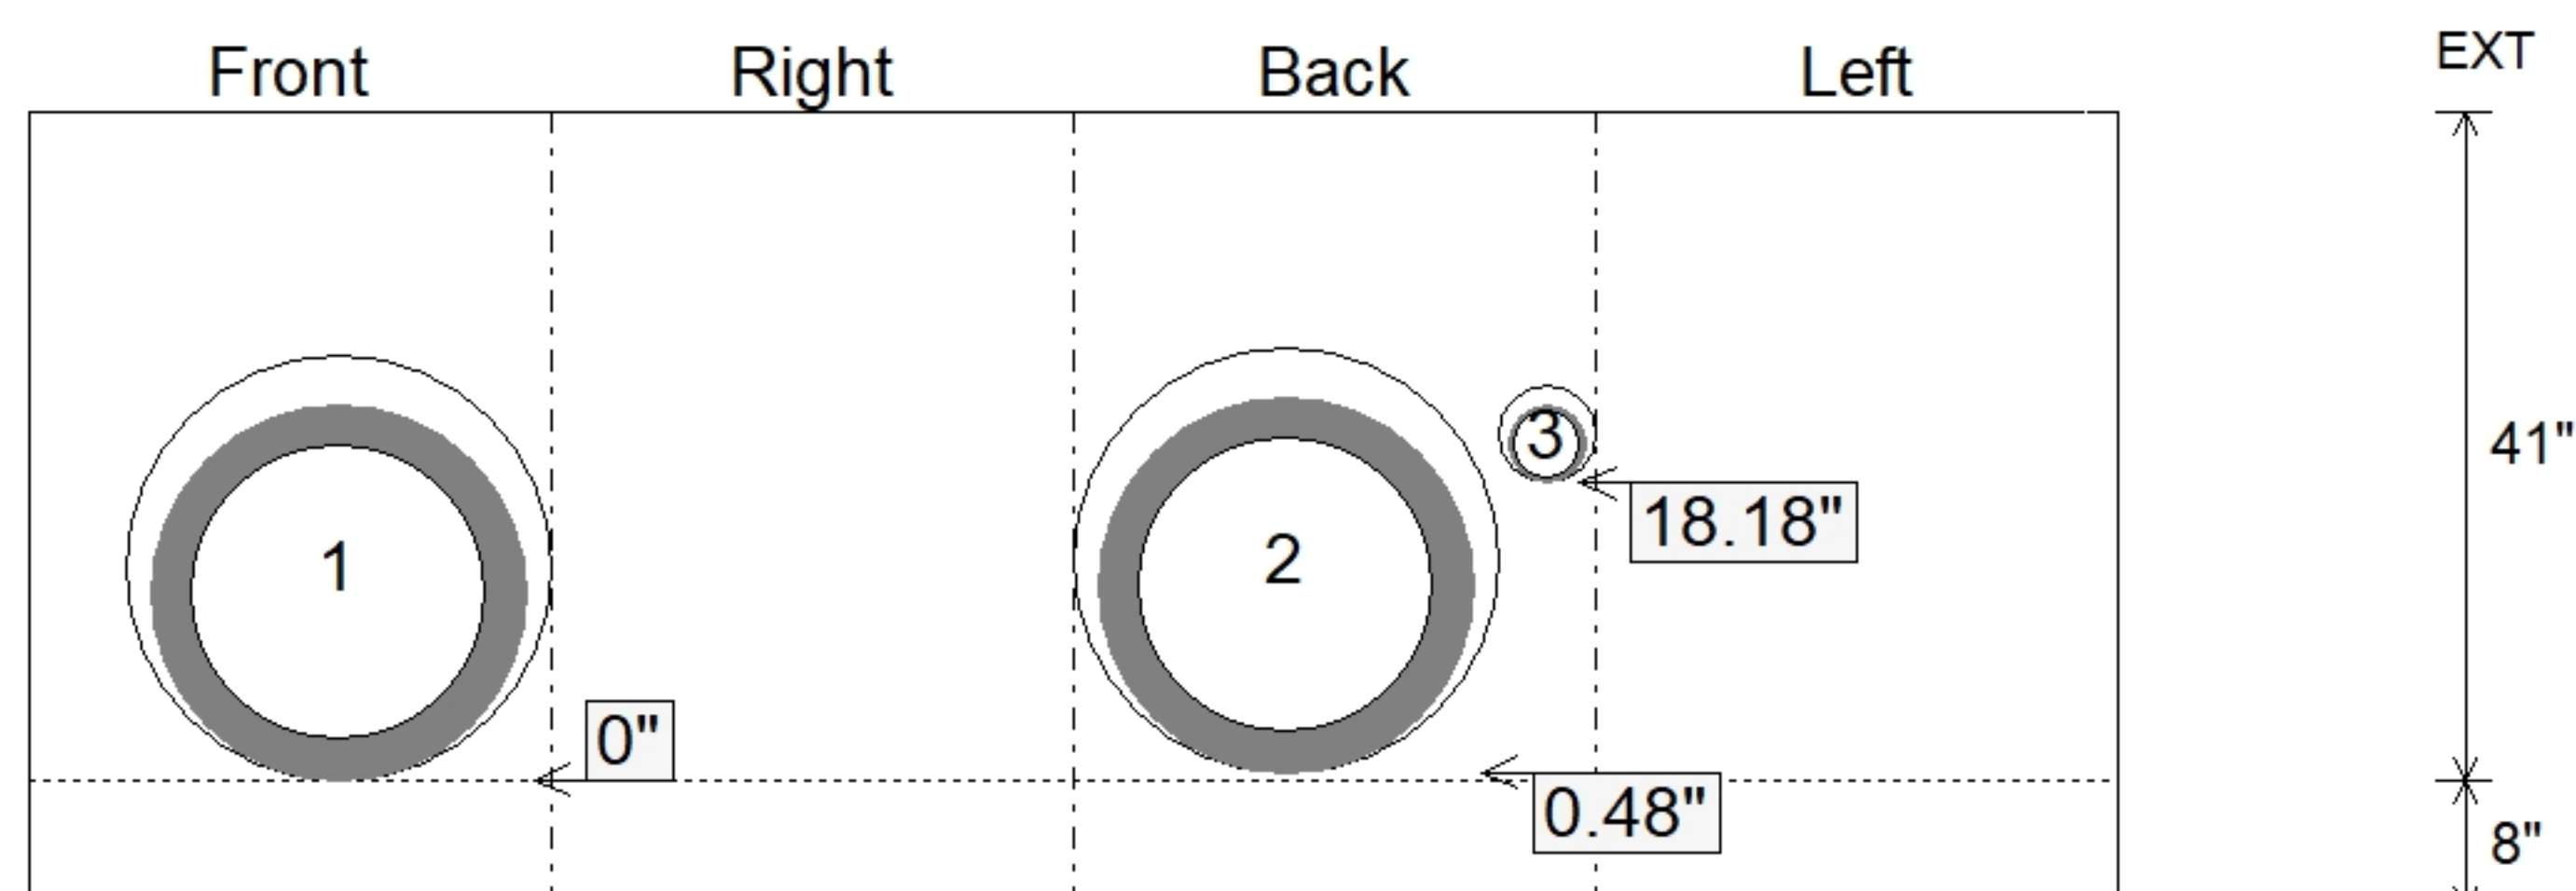

SUBMITTAL
APPROVED BY: