





Floor (Bot): 804.128'  
Overall Height: 8.333'  
Slack: 0.22"

0 lb  
4406 lb  
12276 lb  
250 lb  
0 lb  
0 lb  
0 lb  
0 lb


Structure Total: 16932 lb

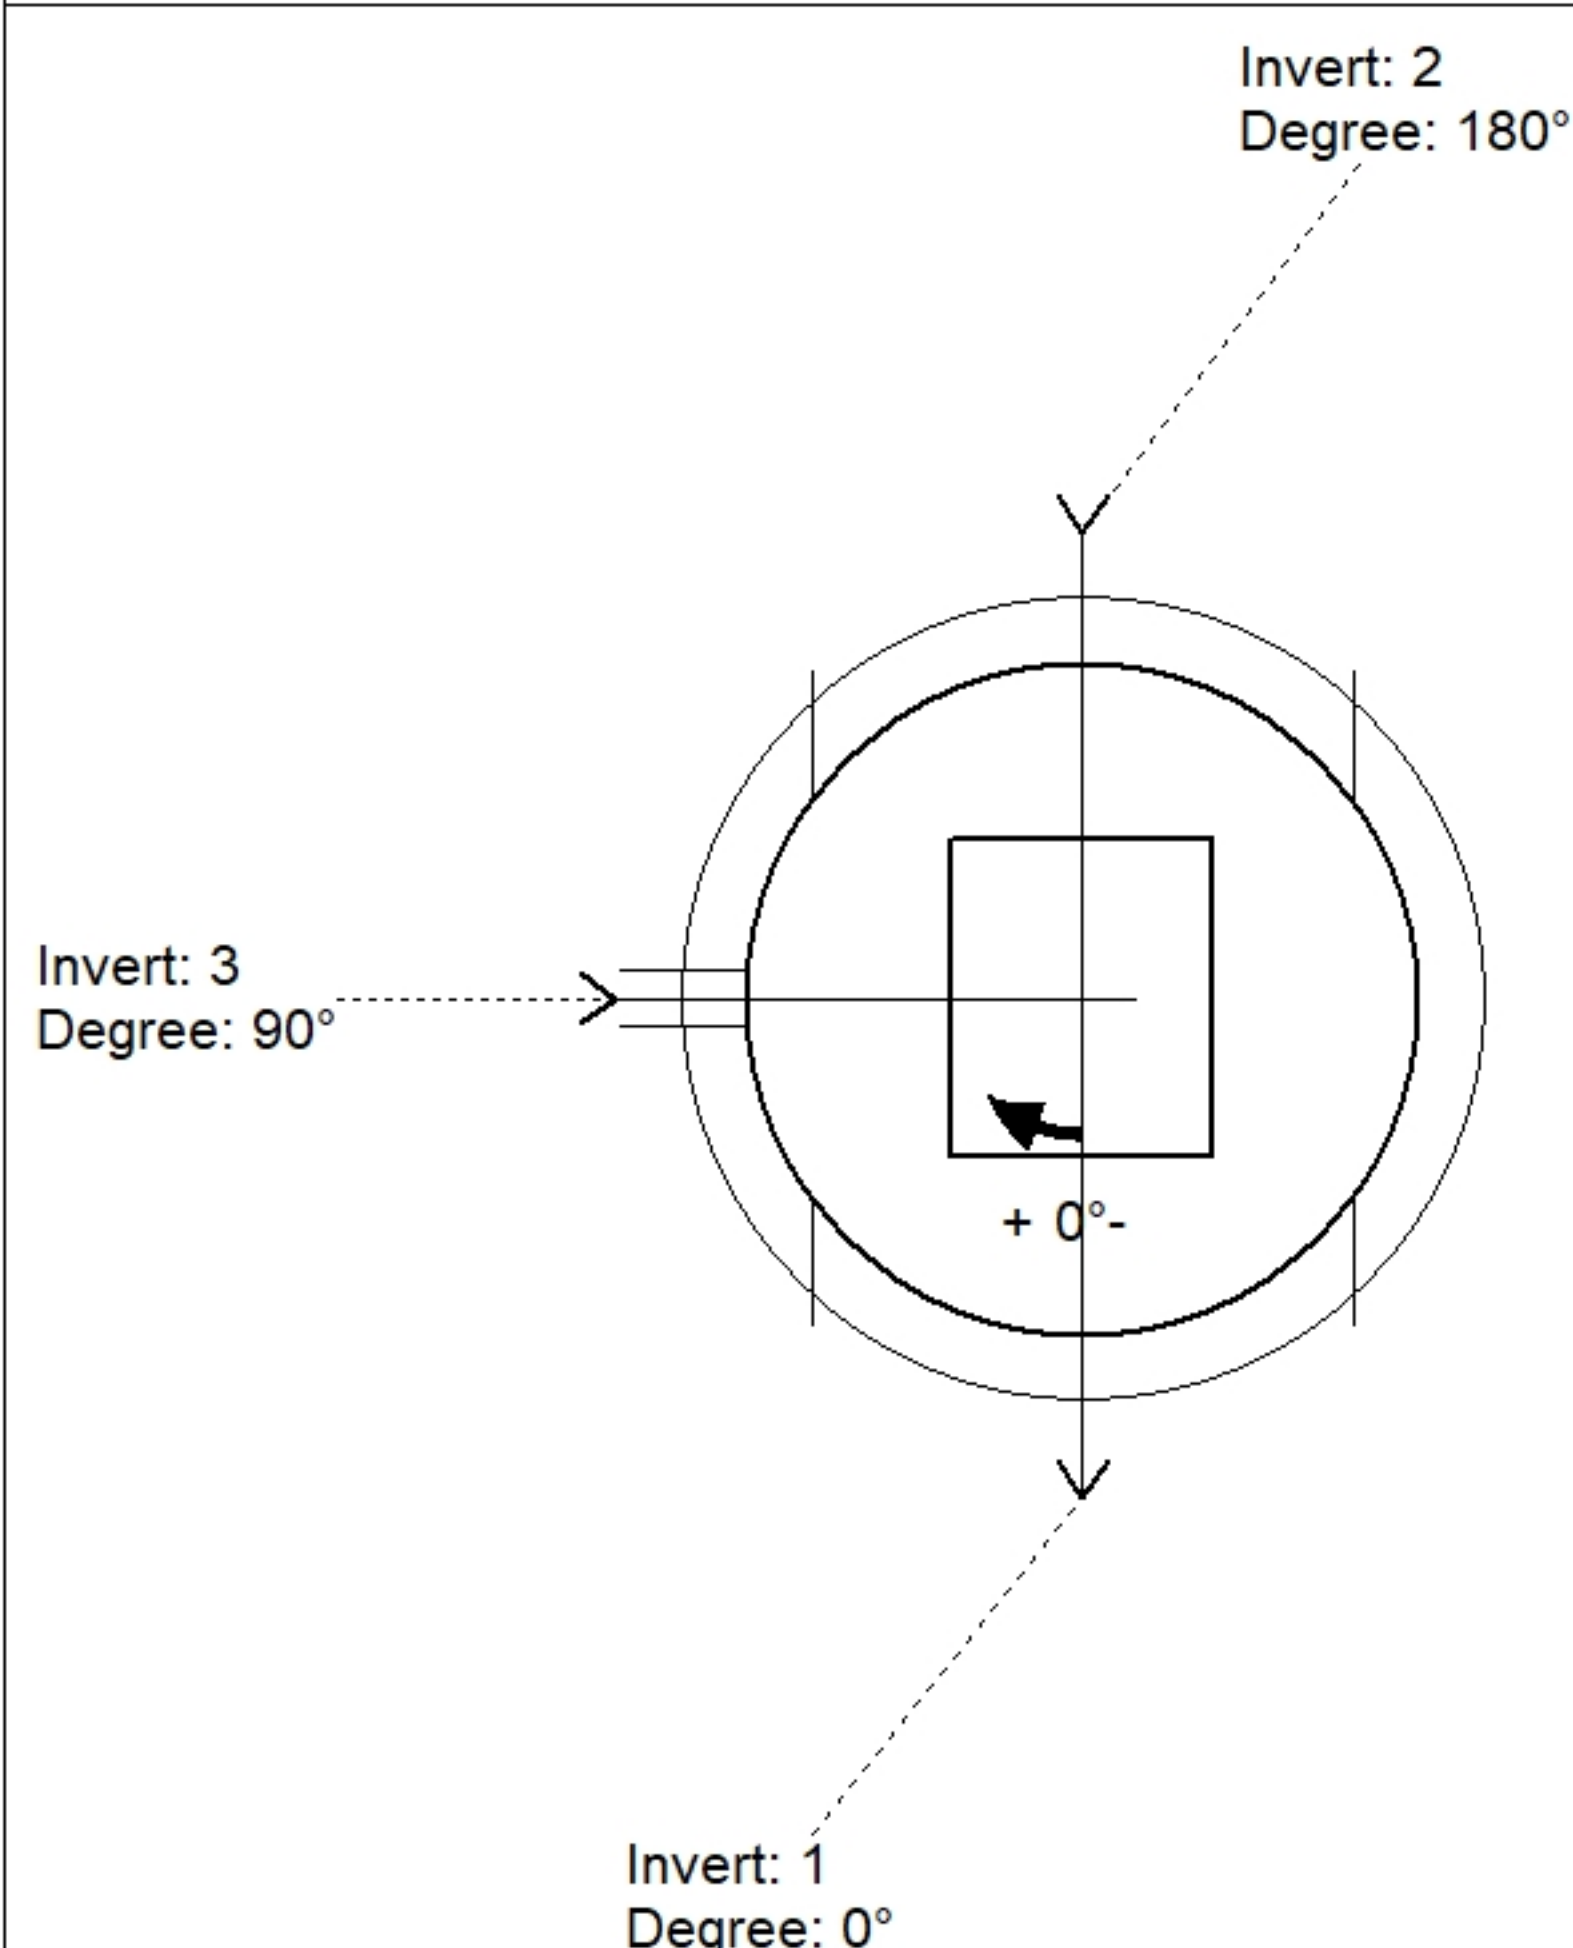

| Position | Elev    | Angle | Pipe                | Pipe OD   | Hole      | Connector    | Up (') | Ref |
|----------|---------|-------|---------------------|-----------|-----------|--------------|--------|-----|
| Rim      | 812.48' |       |                     |           |           |              |        |     |
| Reducer  |         |       |                     |           |           |              |        |     |
| Invert 1 | 805.17' | 0°    | 45" x 29" ELL RCP   | 54" x 38" | 58" x 42" | Hole 58 x 42 | 0"     | P1  |
| Invert 2 | 805.17' | 180°  | 45" x 29" ELL RCP   | 54" x 38" | 58" x 42" | Hole 58 x 42 | 0"     | P1  |
| Invert 3 | 809.48' | 90°   | 4" HDPE (perf pipe) | 4.8"      | 6"        | Hole 6       | 55.82" | P1  |
| Invert 4 |         |       |                     |           |           |              |        |     |
| Invert 5 |         |       |                     |           |           |              |        |     |
| Invert 6 |         |       |                     |           |           |              |        |     |
| Invert 7 |         |       |                     |           |           |              |        |     |
| Invert 8 |         |       |                     |           |           |              |        |     |

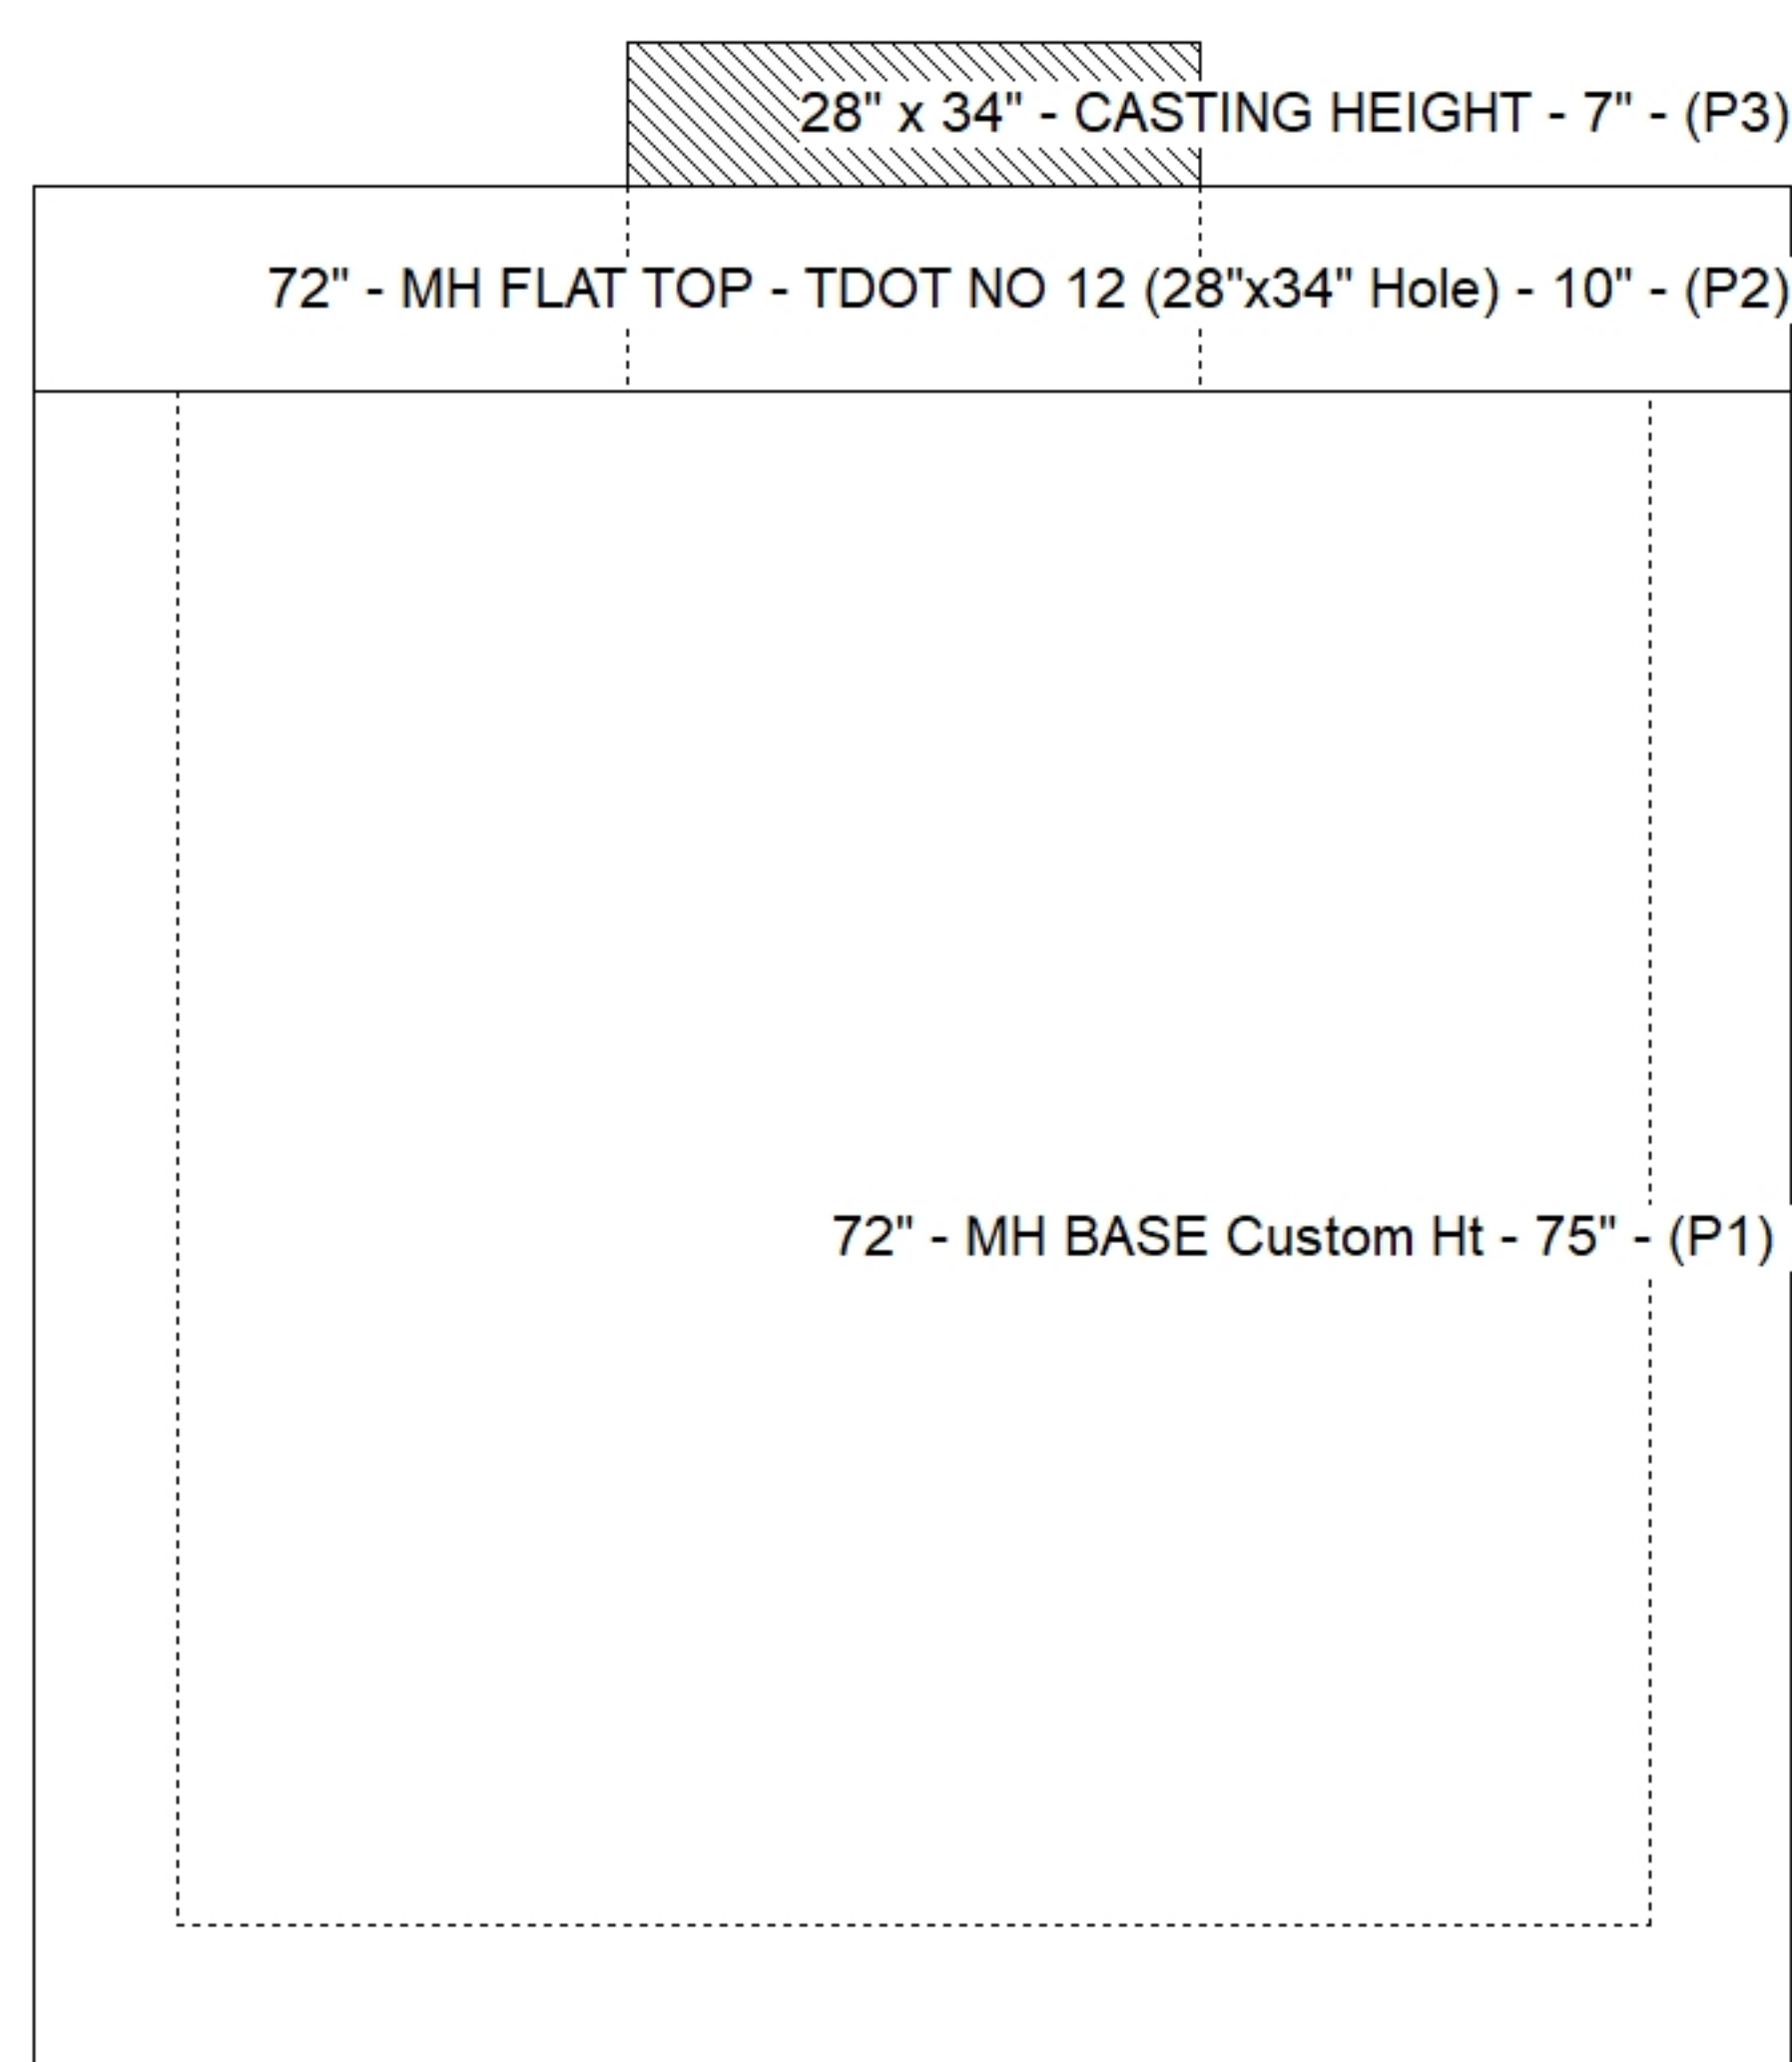

### Default - Interior Dimensions

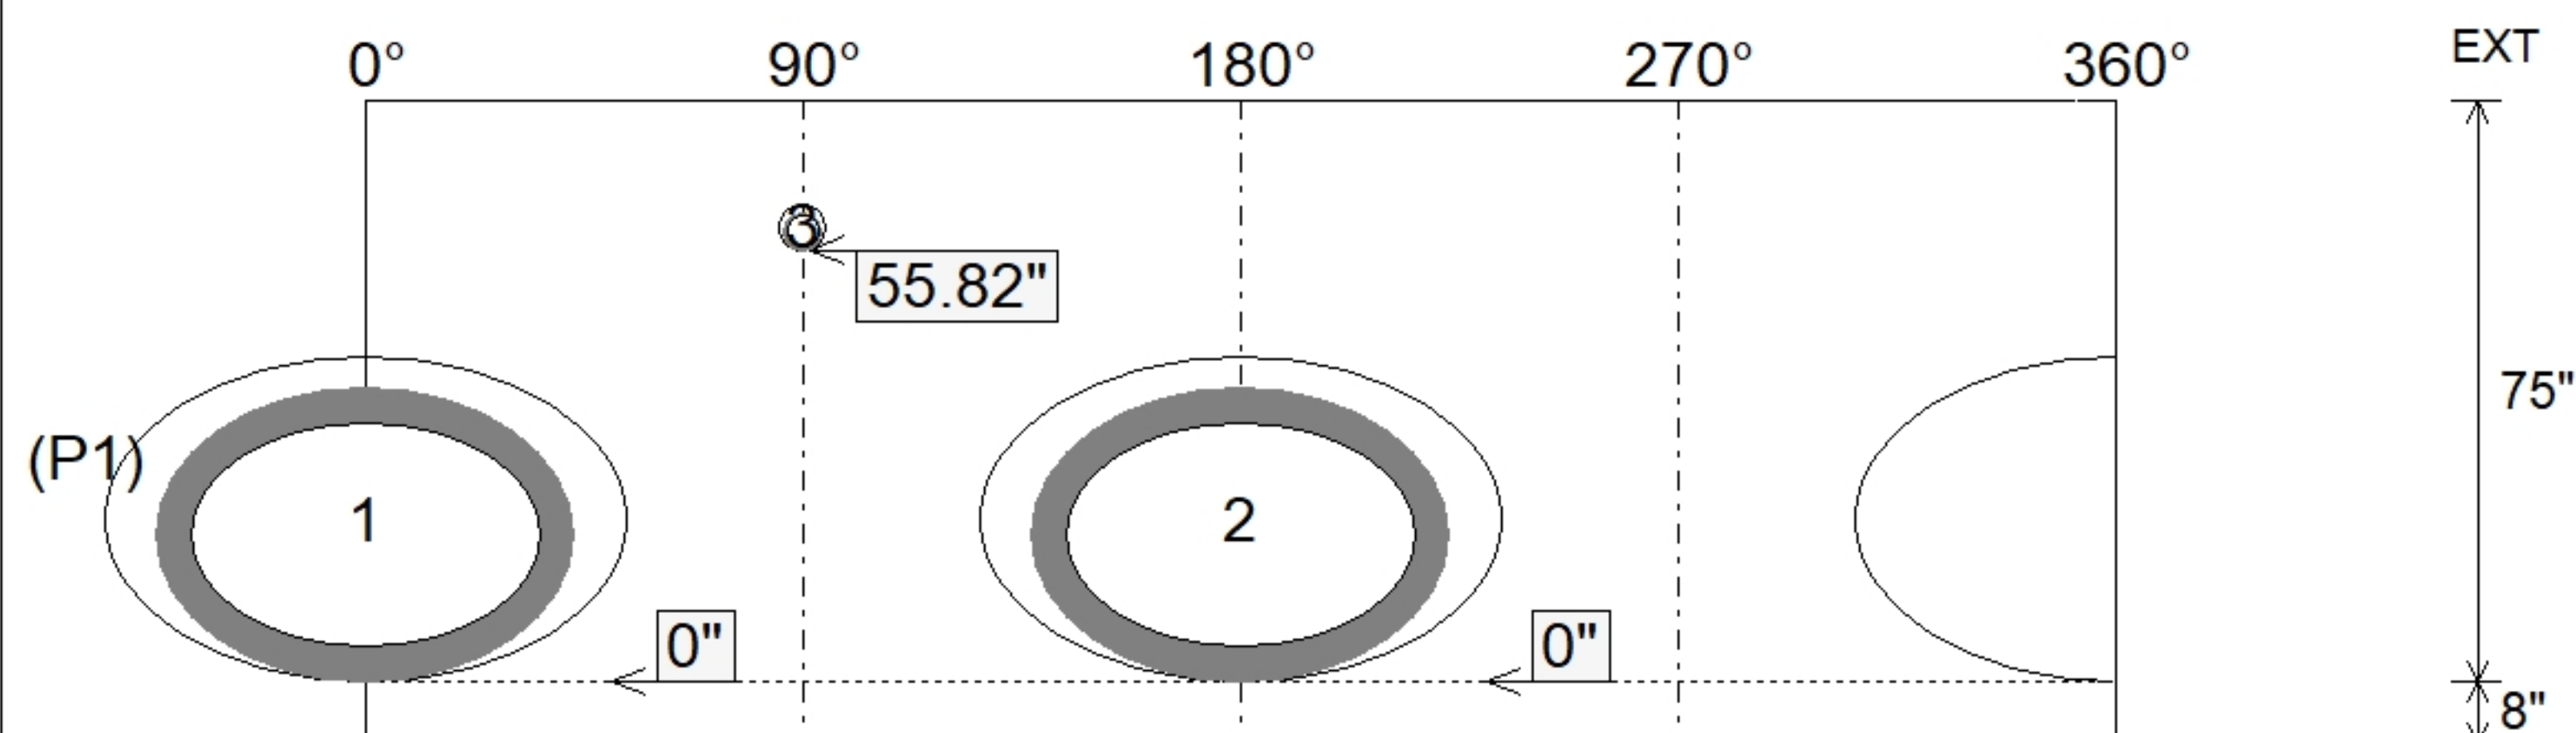

SUBMITTAL  
APPROVED BY: