
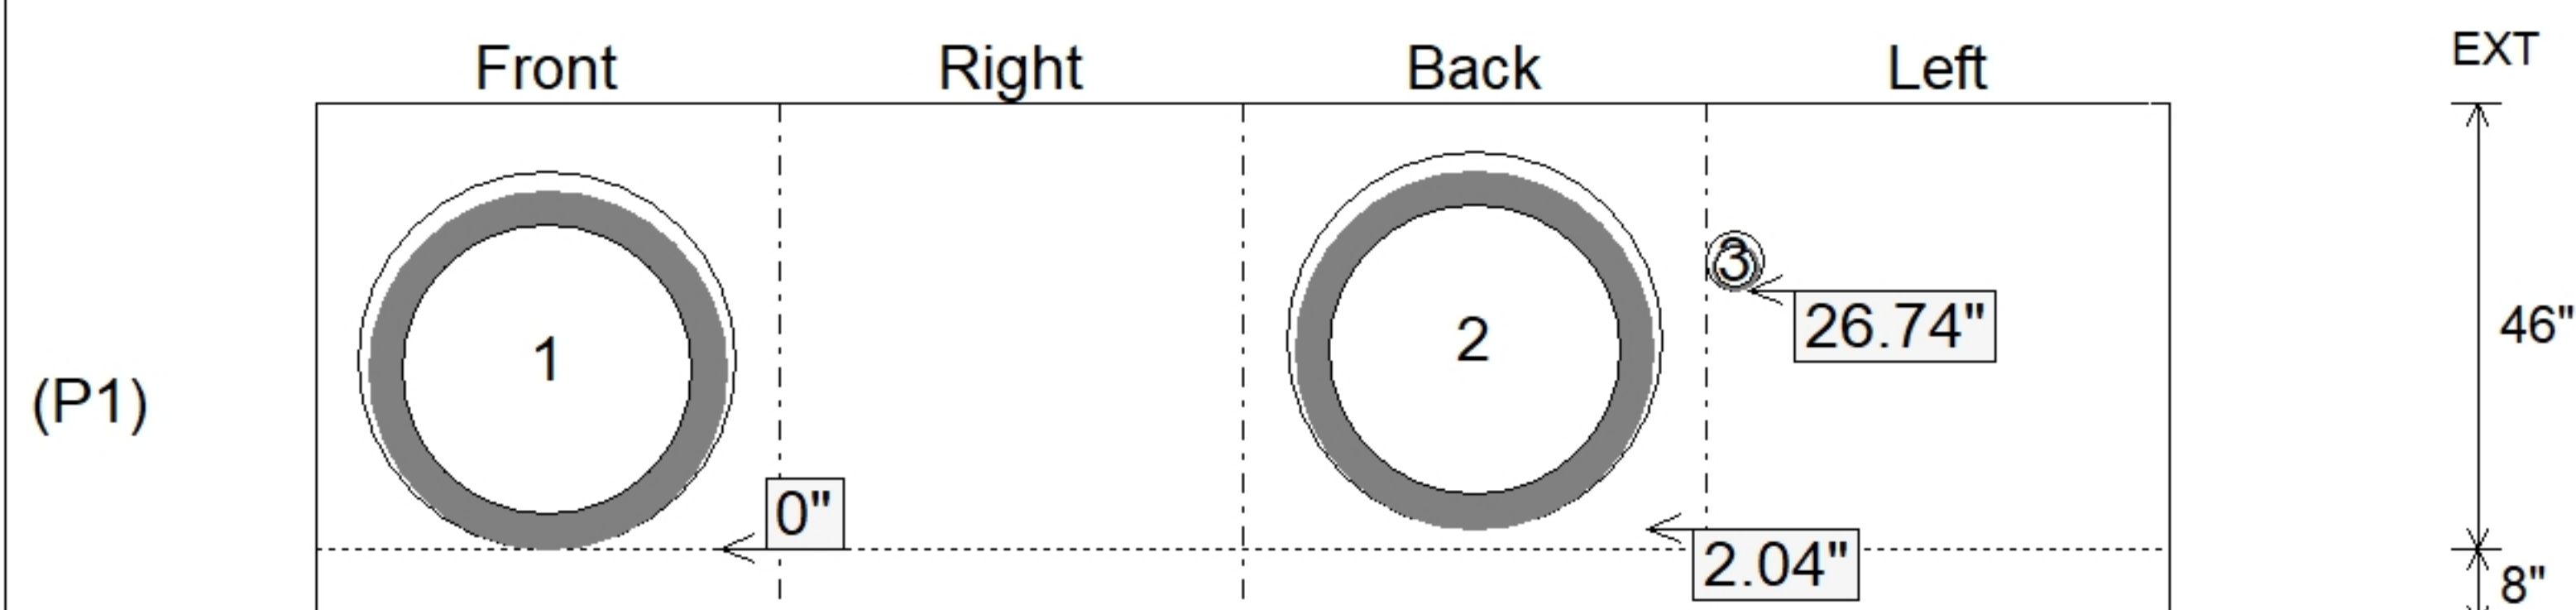


STRUCTURE SUMMARY:	
P3) 28" x 34" - CASTING HEIGHT - 7"	0 lb
P2) 48" x 48" - BX FLAT LID 8"W - TDOT 12SB (28"x34" Hole) - 10"	2638 lb
P1) 48" x 48" - BOX BASE 8inW, 8inF, Variable Ht - 46"	8115 lb
1) CASTING - JBS-3123 MODIFIED SET	250 lb
1) 48" x 48" - Conseal CS-102 1.00"	0 lb
1) 28" x 34" - Conseal CS-102 1.00"	0 lb
2) Hole - 39	0 lb
1) Hole - 6	0 lb
Structure Total:	11003 lb

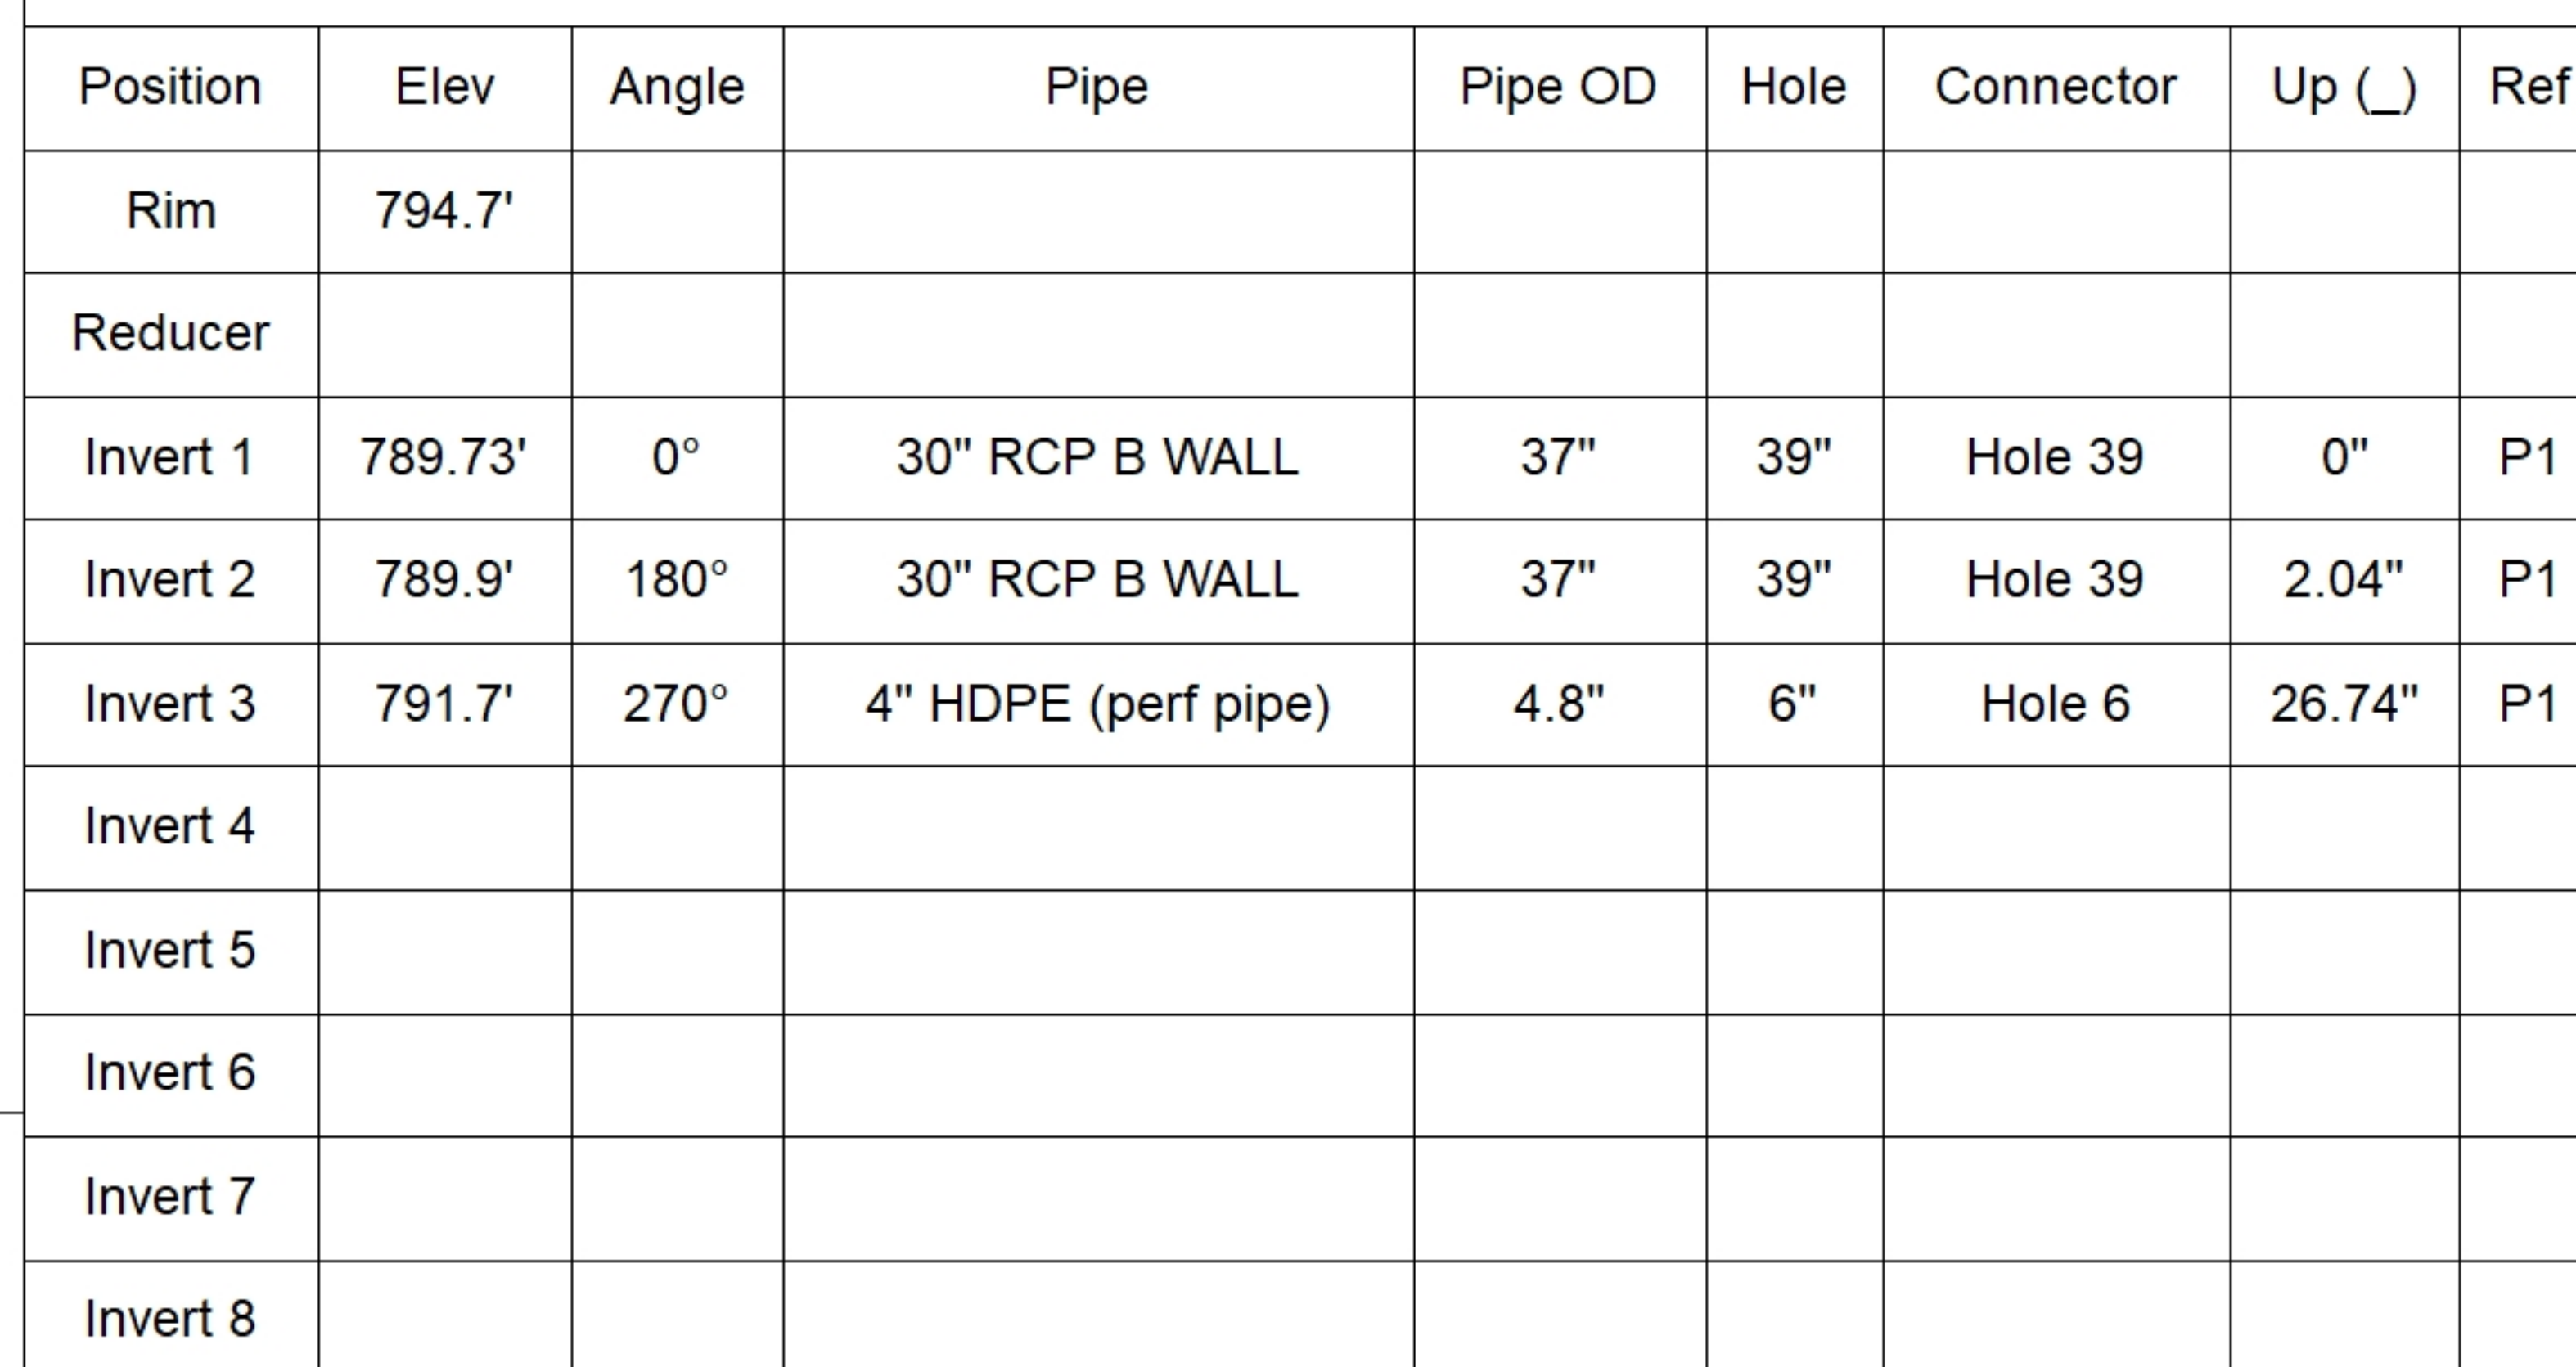

SUBMITTAL
APPROVED BY: