



Floor (Bot): 795.393'
Overall Height: 5.25'
Slack: 0.2"

0 lb
5878 lb
250 lb
0 lb
0 lb
0 lb


Structure Total: 6128 lb

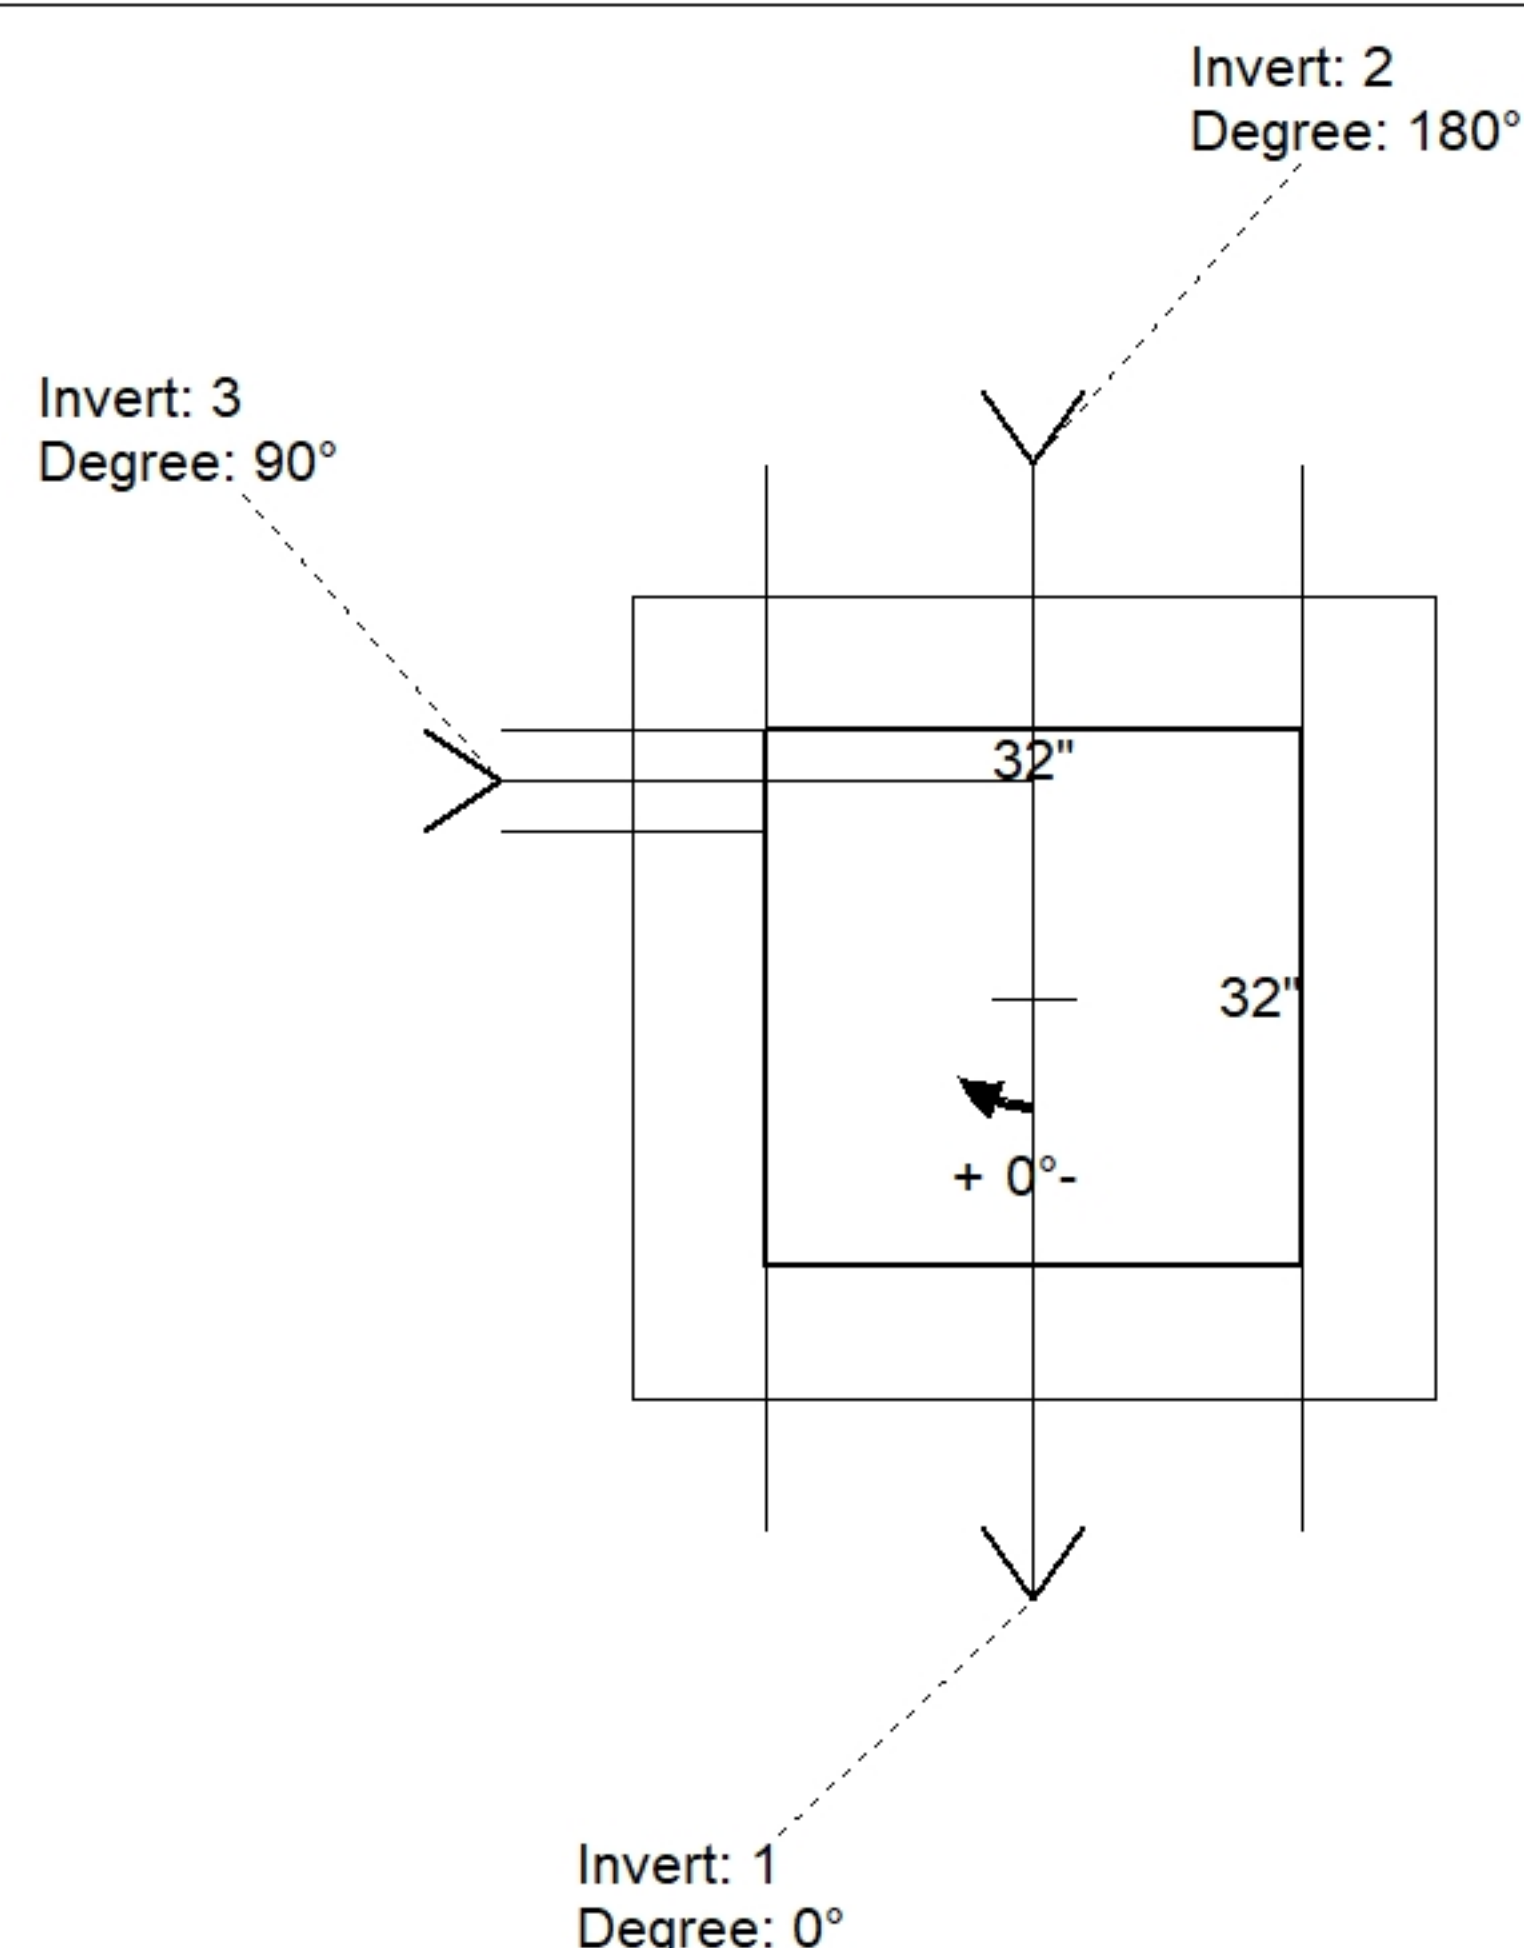

Position	Elev	Angle	Pipe	Pipe OD	Hole	Connector	Up (␣)	Ref
Rim	800.66'							
Reducer								
Invert 1	796.31'	0°	24" RCP B WALL	30"	32"	Hole 32	0"	P1
Invert 2	796.36'	180°	24" RCP B WALL	30"	32"	Hole 32	0.6"	P1
Invert 3	798.16'	90°	4" HDPE (perf pipe)	4.8"	6"	Hole 6	24.8"	P1
Invert 4								
Invert 5								
Invert 6								
Invert 7								
Invert 8								

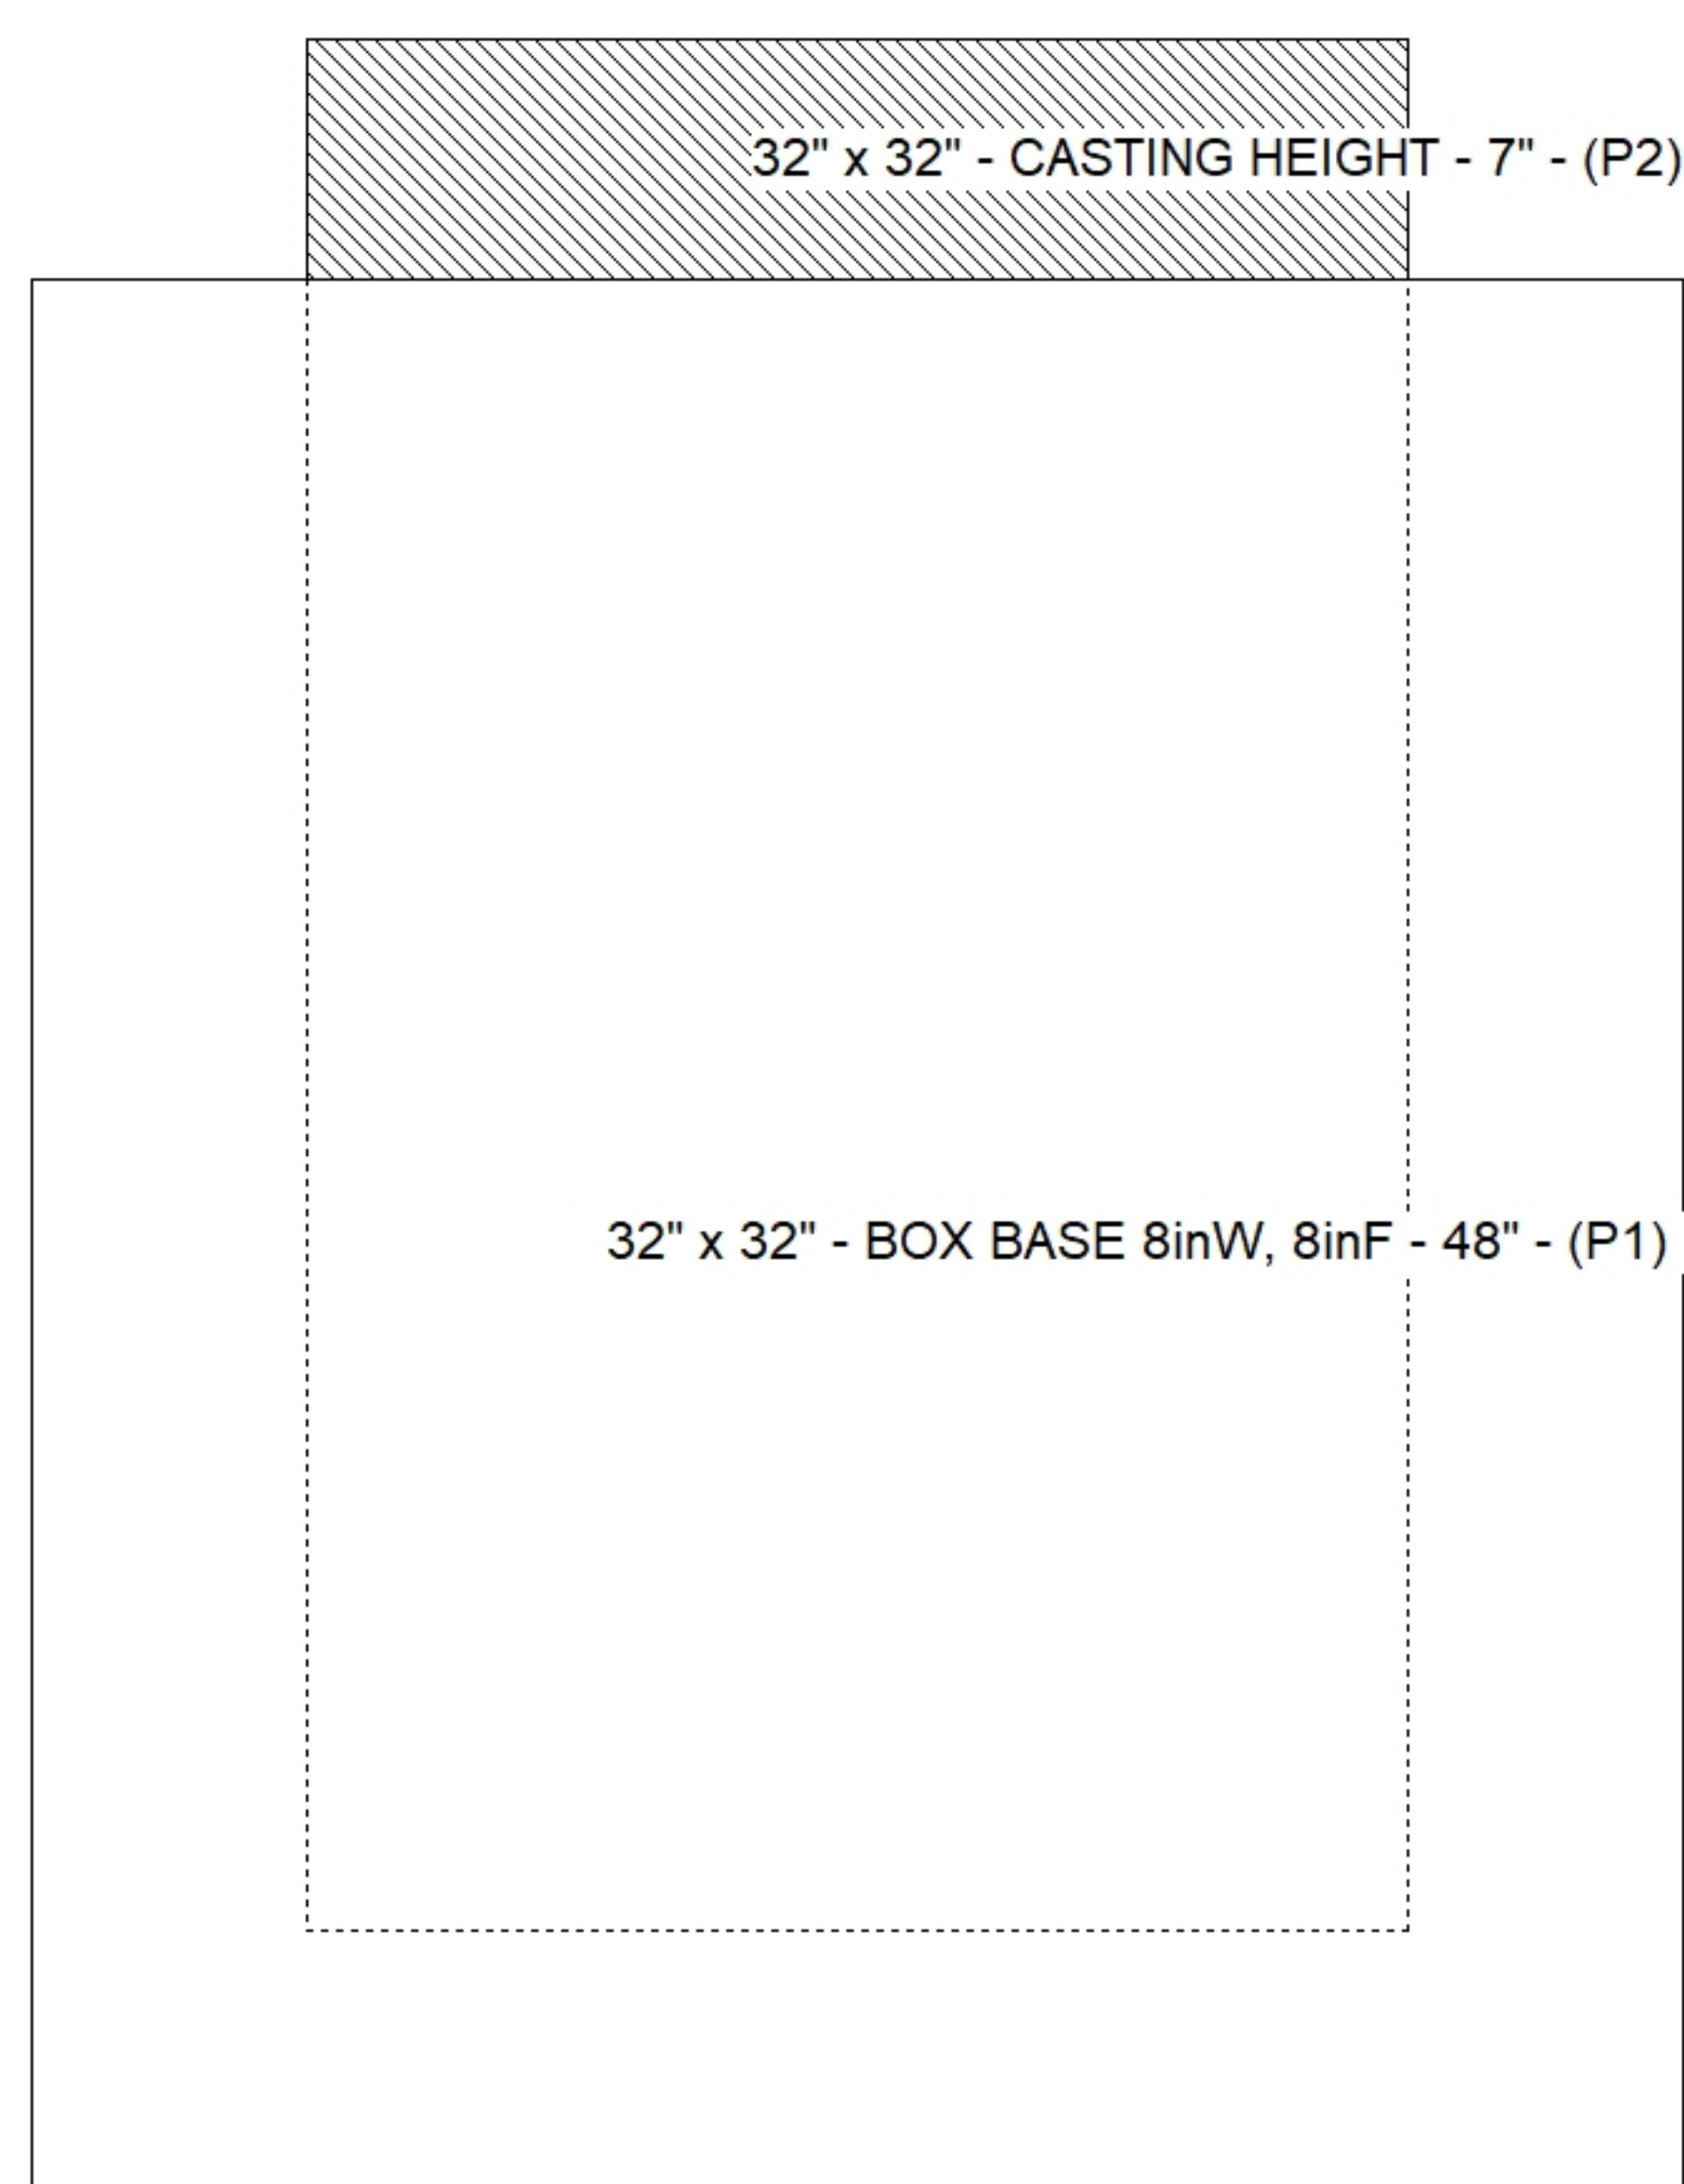

Default - Interior Dimensions

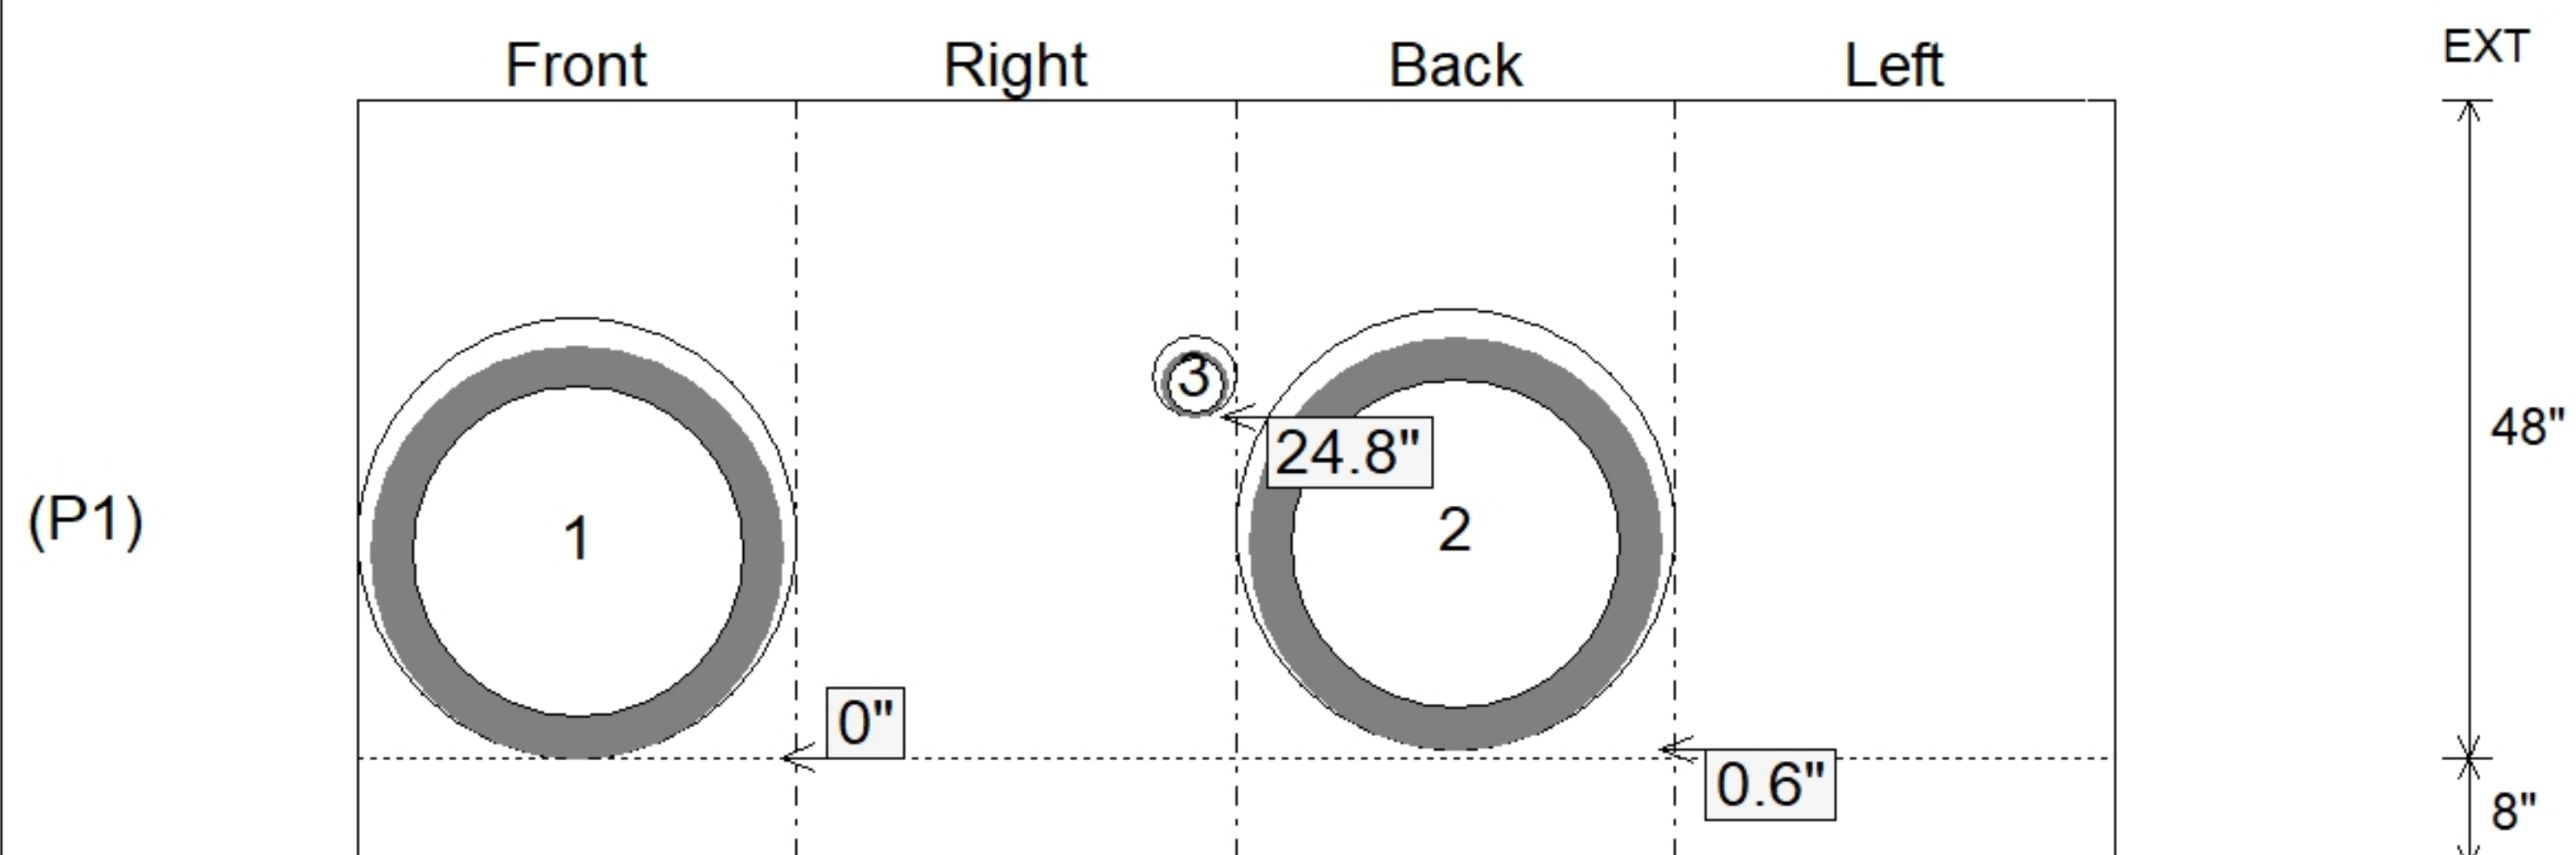

SUBMITTAL
APPROVED BY: