




Floor (Bot): 806.445'
Overall Height: 4.667'
Slack: 0.1"



0 lb
5621 lb
250 lb
0 lb
0 lb
0 lb

Structure Total: 5871 lb

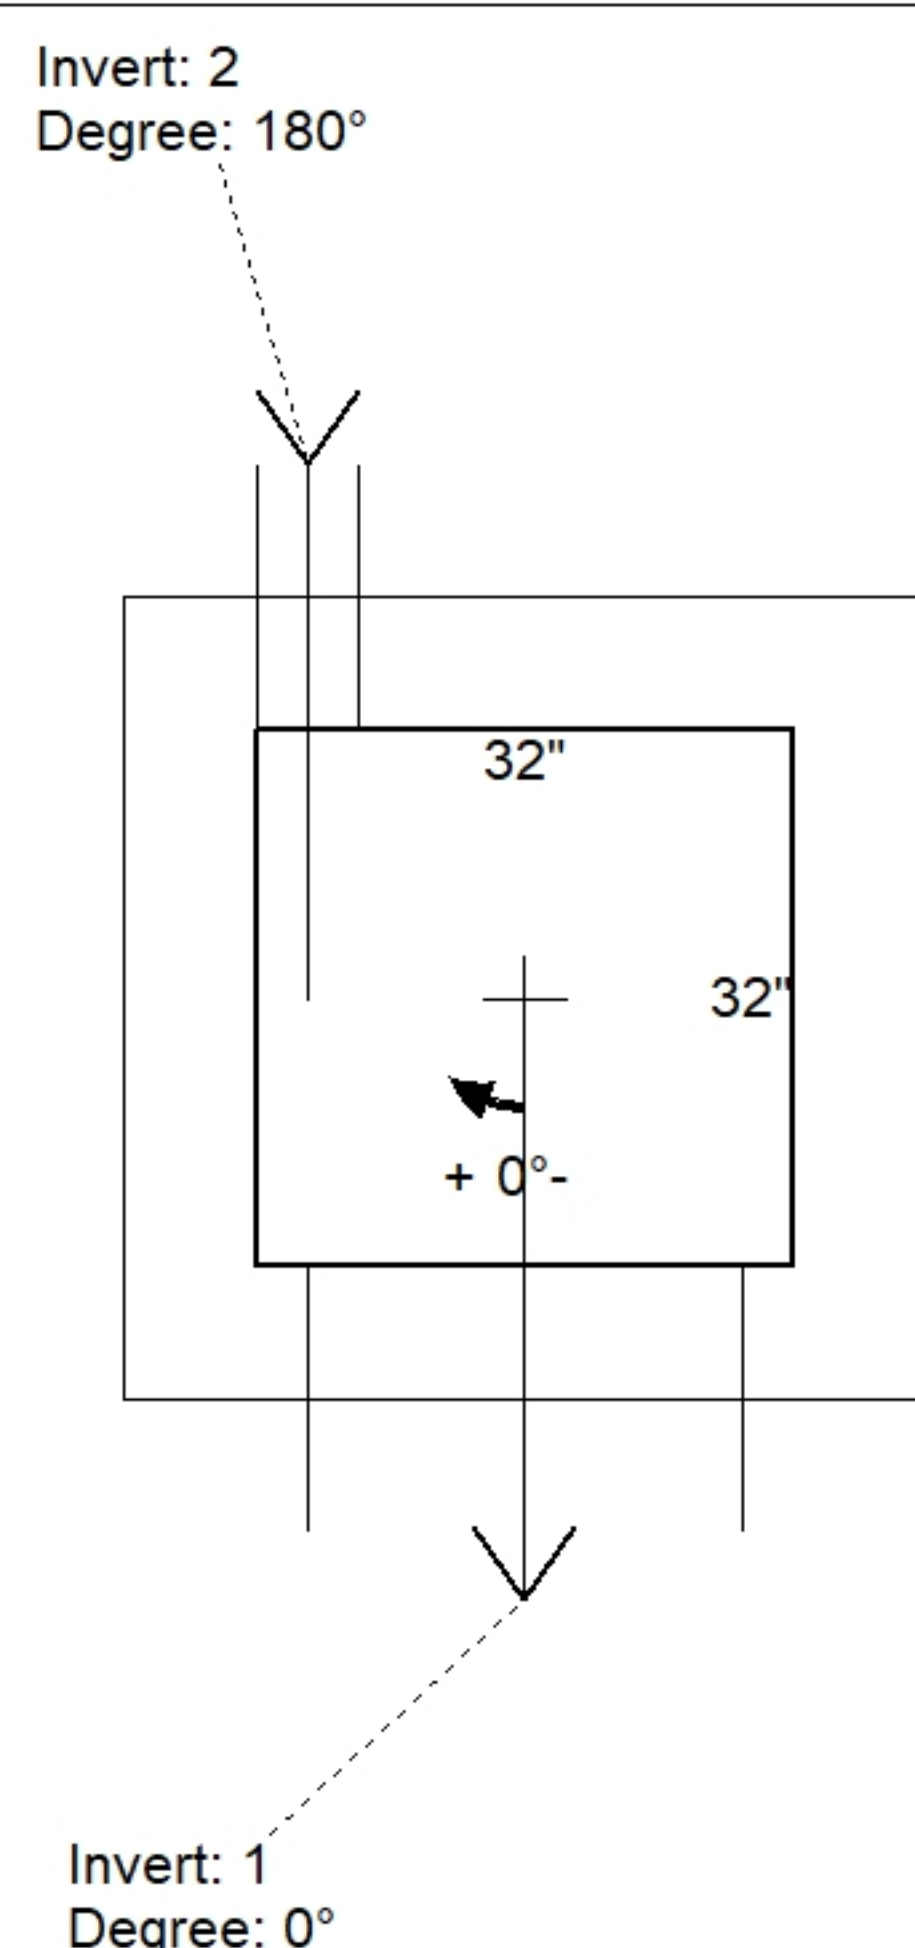

Position	Elev	Angle	Pipe	Pipe OD	Hole	Connector	Up (')	Ref
Rim	811.12'							
Reducer								
Invert 1	807.32'	0°	18" RCP B WALL	23"	26"	Hole 26	0"	P1
Invert 2	808.62'	180°	4" HDPE (perf pipe)	4.8"	6"	Hole 6	17.7"	P1
Invert 3								
Invert 4								
Invert 5								
Invert 6								
Invert 7								
Invert 8								

Default - Interior Dimensions

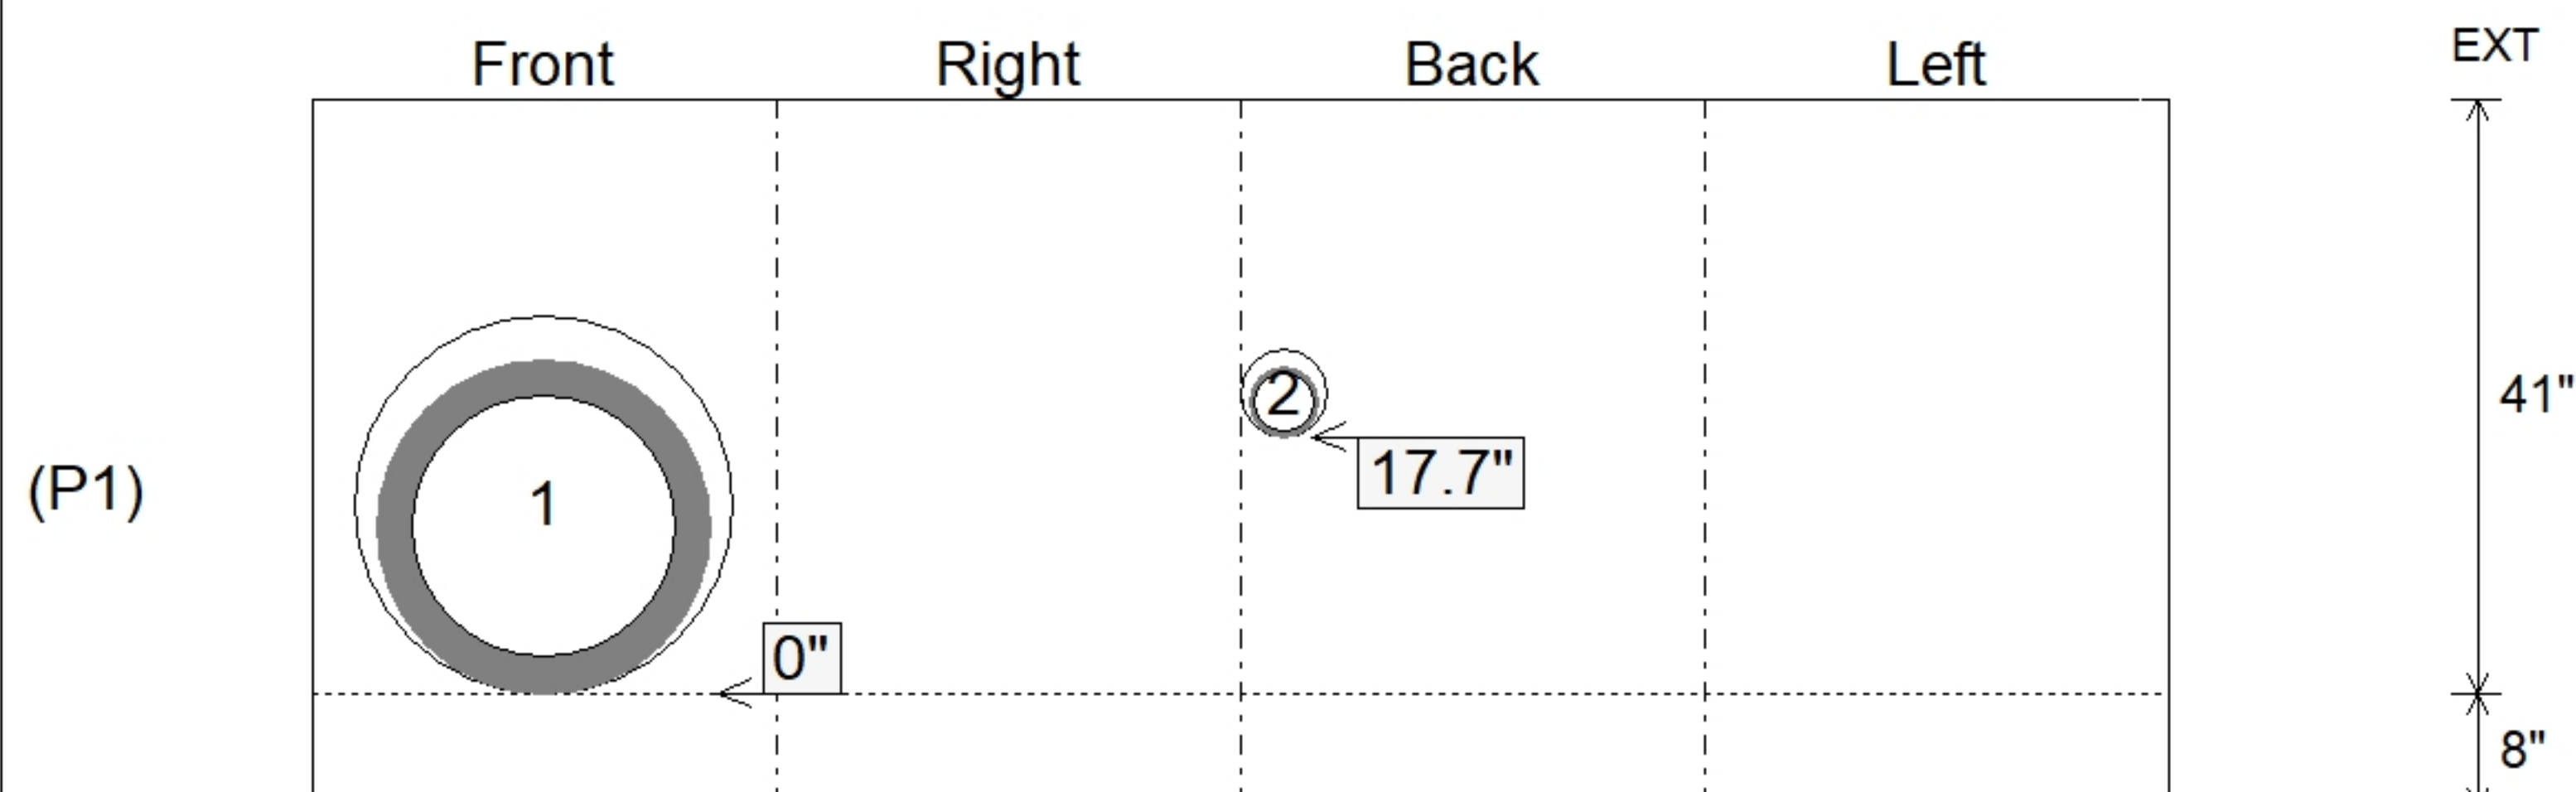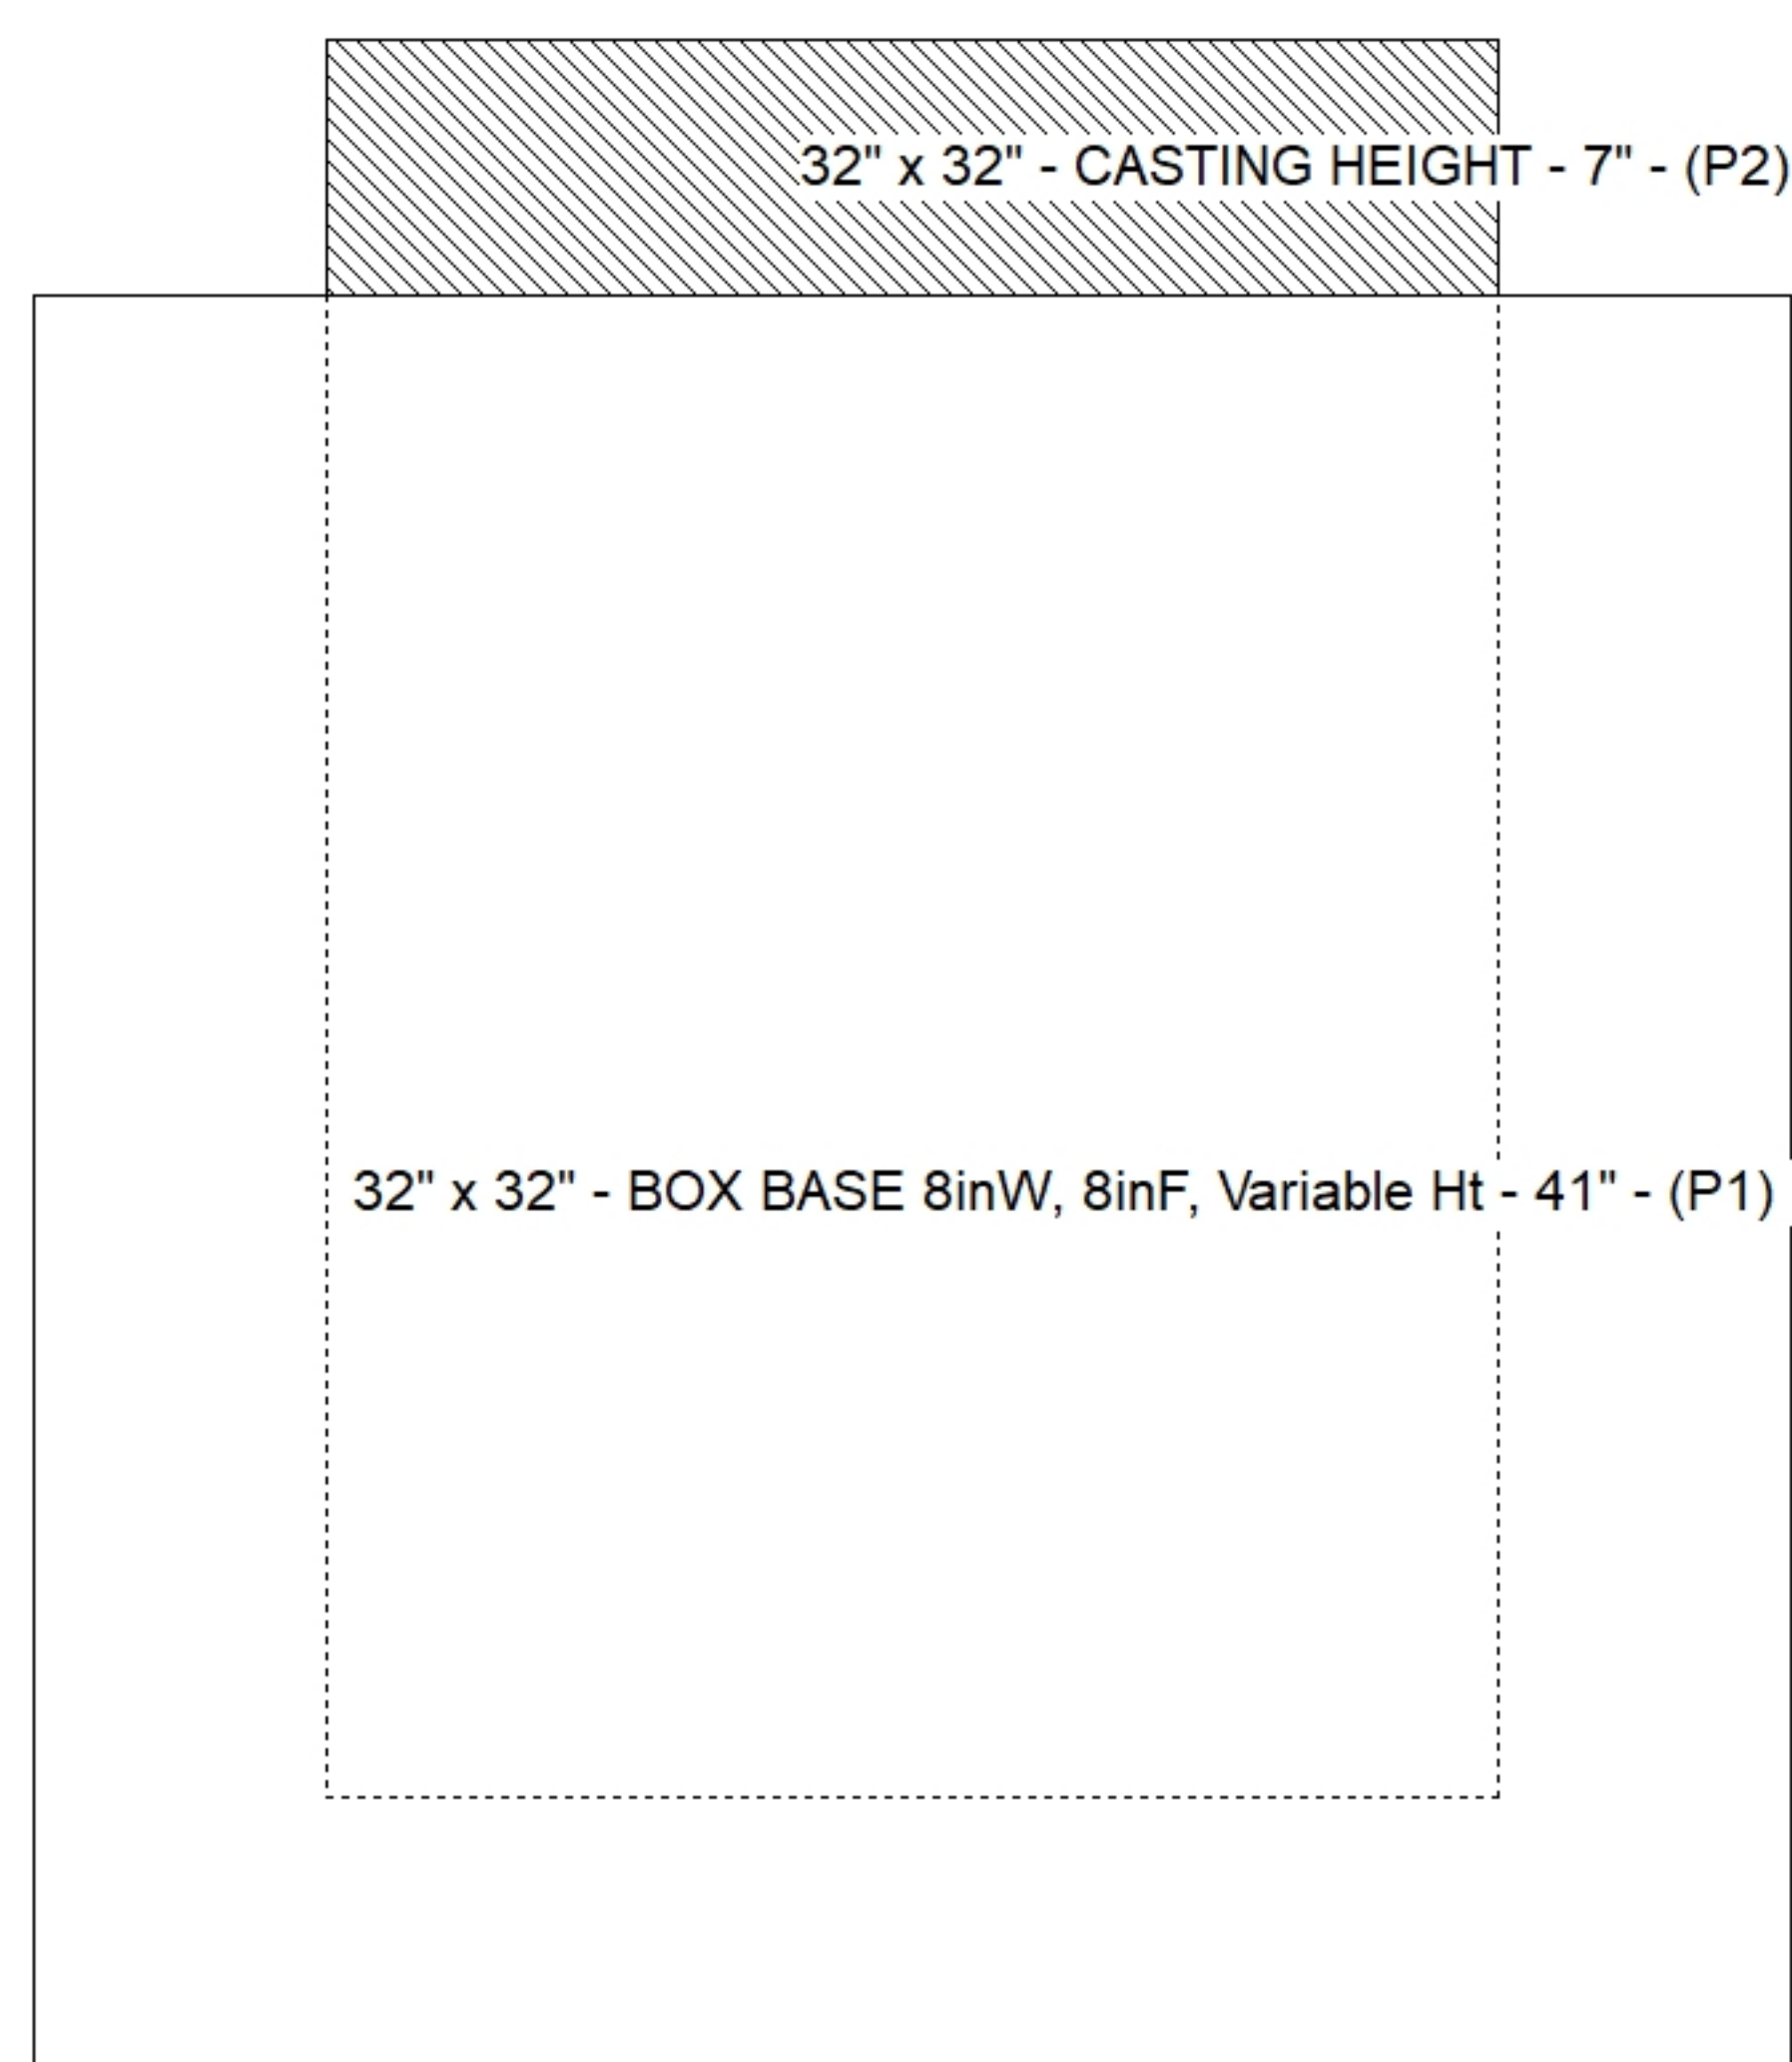

SUBMITTAL
APPROVED BY: