





Floor (Bot): 804.228'  
Overall Height: 10.25'  
Slack: 0.98"

0 lb  
4406 lb  
3774 lb  
11420 lb  
250 lb  
0 lb  
0 lb  
0 lb  
0 lb


Structure Total: 19850 lb

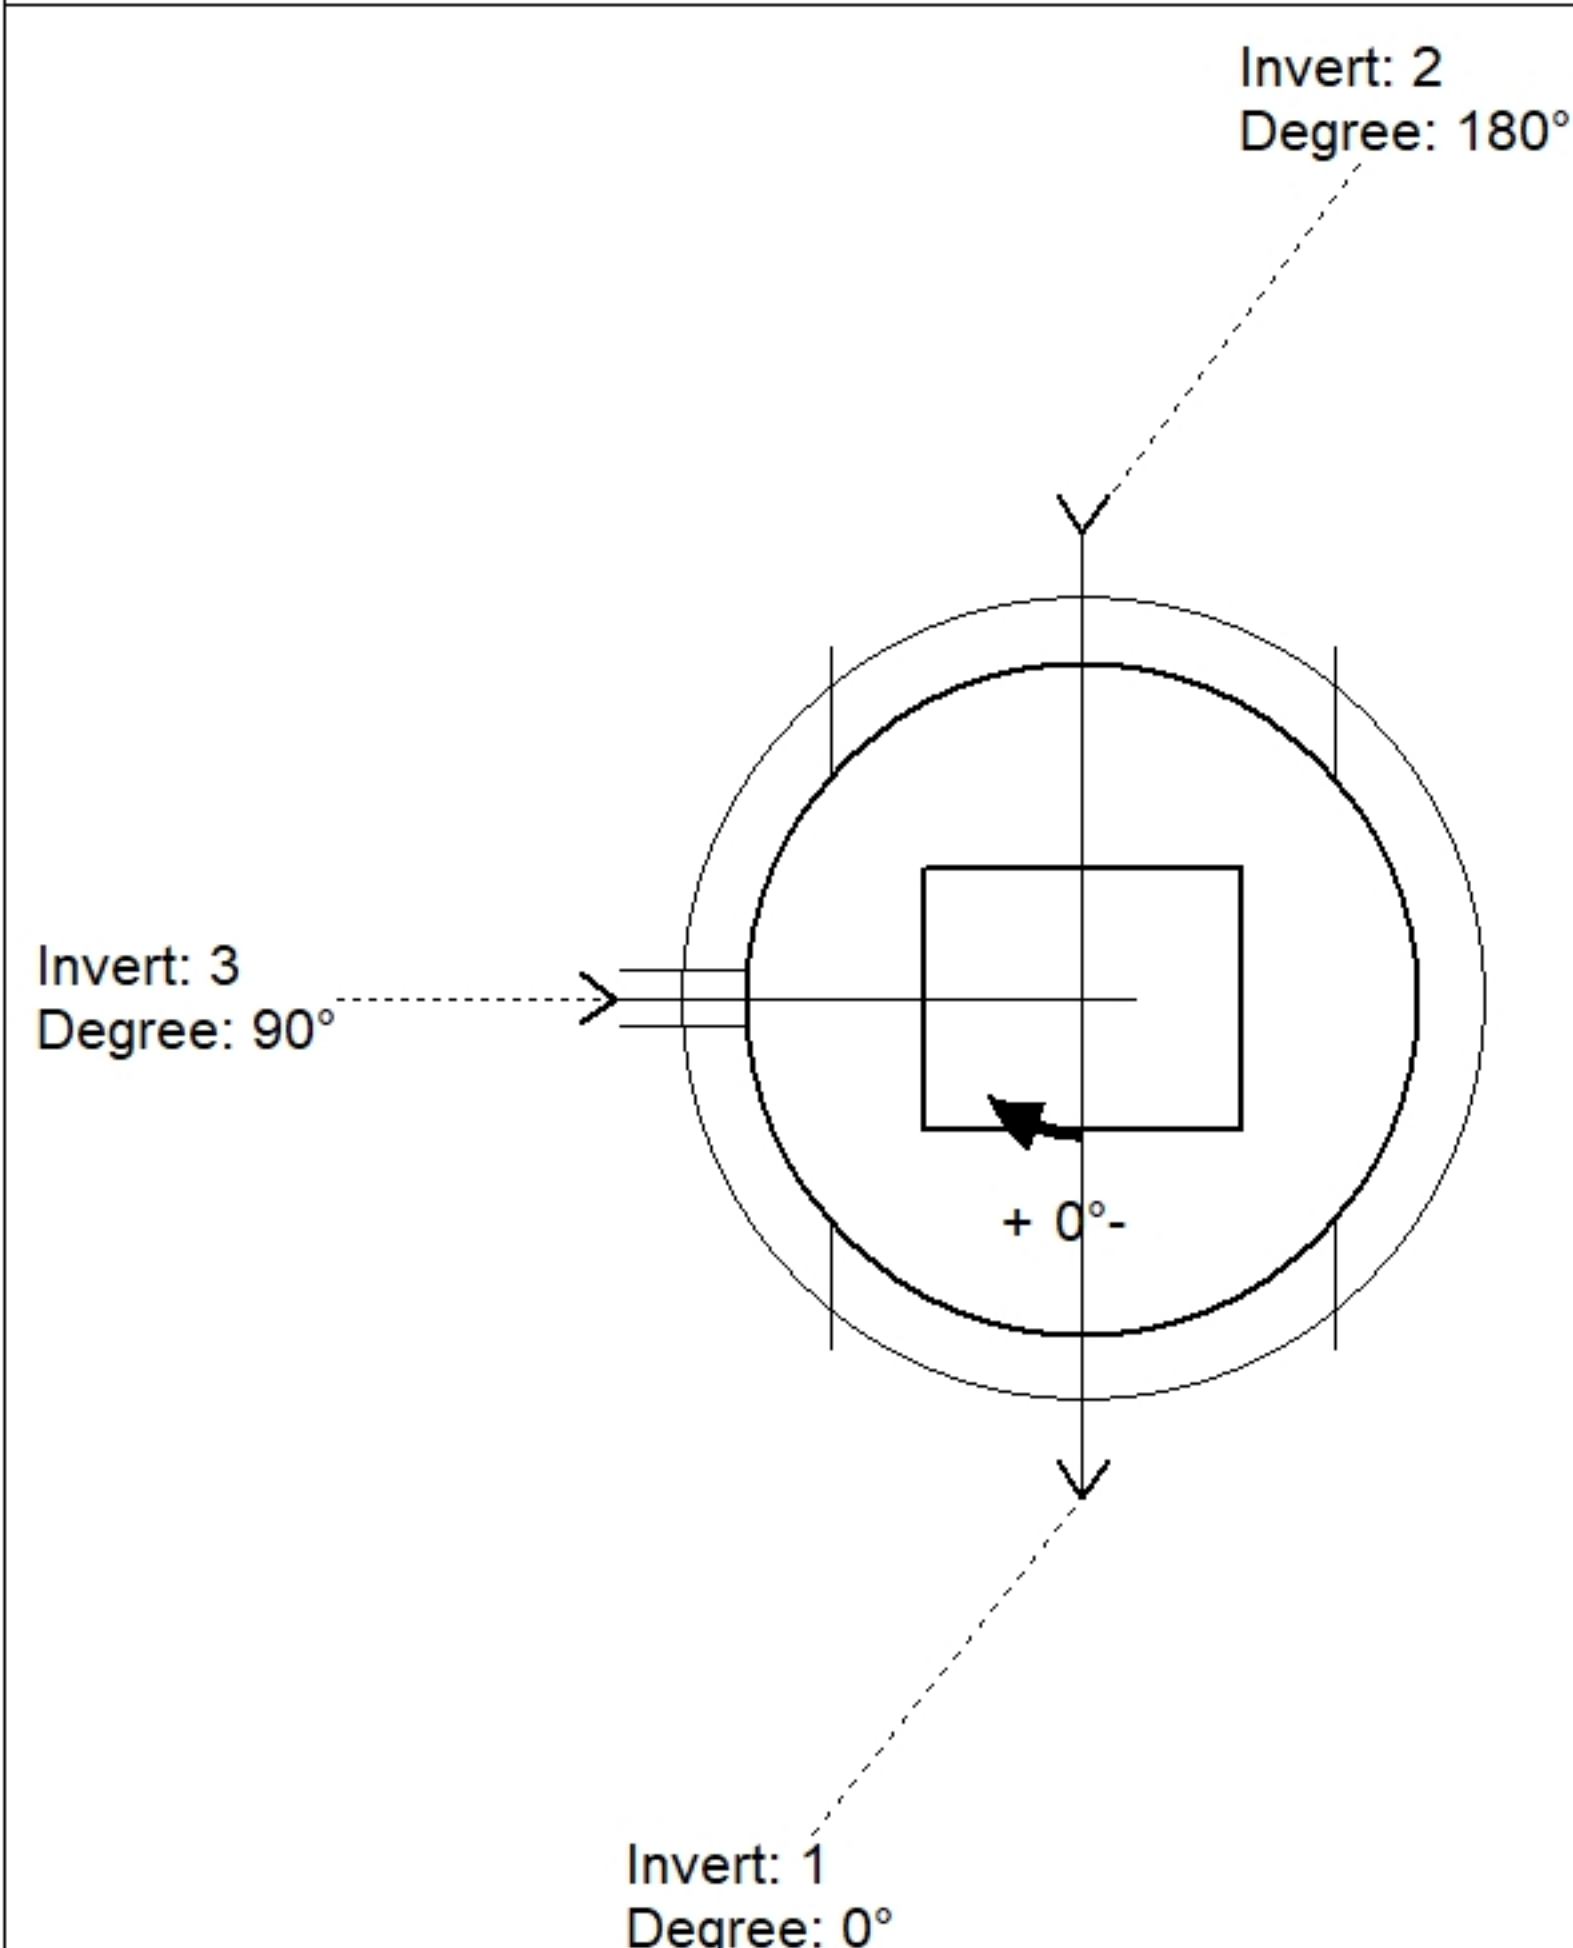

| Position | Elev    | Angle | Pipe                | Pipe OD | Hole | Connector | Up (') | Ref |
|----------|---------|-------|---------------------|---------|------|-----------|--------|-----|
| Rim      | 814.56' |       |                     |         |      |           |        |     |
| Reducer  |         |       |                     |         |      |           |        |     |
| Invert 1 | 805.27' | 0°    | 42" RCP B WALL      | 51"     | 54"  | Hole 54   | 0"     | P1  |
| Invert 2 | 805.27' | 180°  | 42" RCP B WALL      | 51"     | 54"  | Hole 54   | 0"     | P1  |
| Invert 3 | 811.56' | 90°   | 4" HDPE (perf pipe) | 4.8"    | 6"   | Hole 6    | 2.58"  | P2  |
| Invert 4 |         |       |                     |         |      |           |        |     |
| Invert 5 |         |       |                     |         |      |           |        |     |
| Invert 6 |         |       |                     |         |      |           |        |     |
| Invert 7 |         |       |                     |         |      |           |        |     |
| Invert 8 |         |       |                     |         |      |           |        |     |

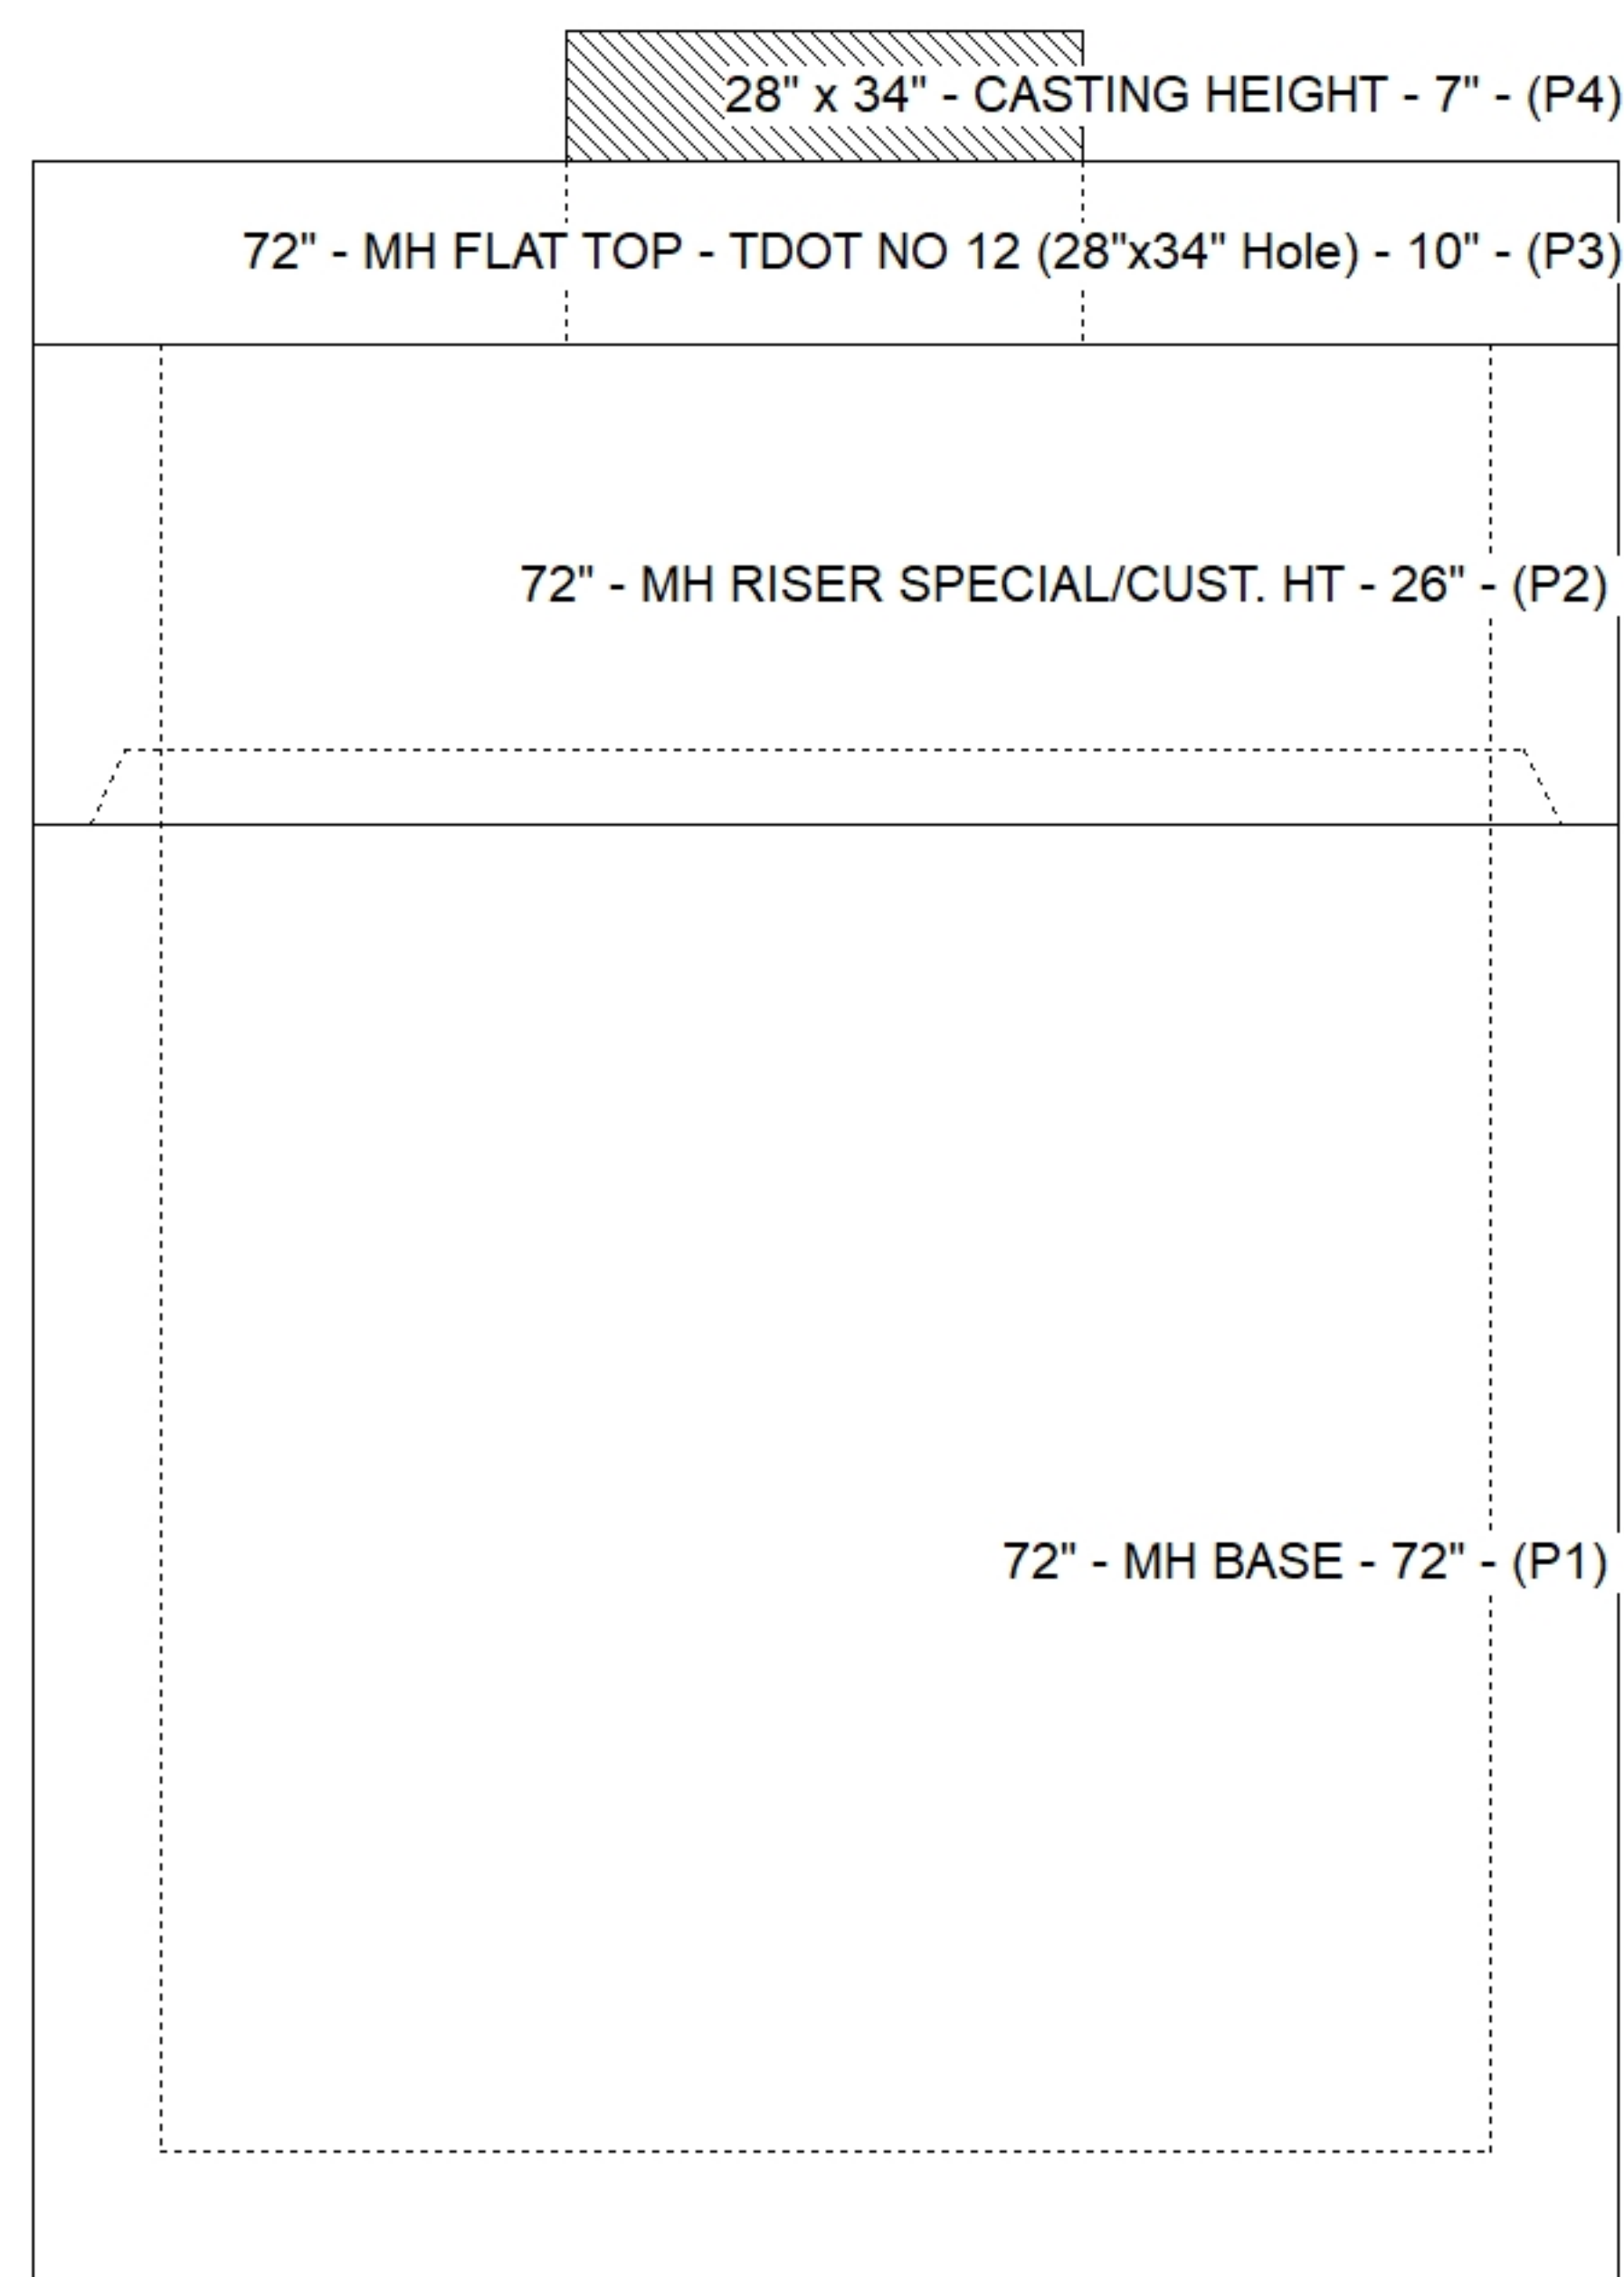

### Default - Interior Dimensions

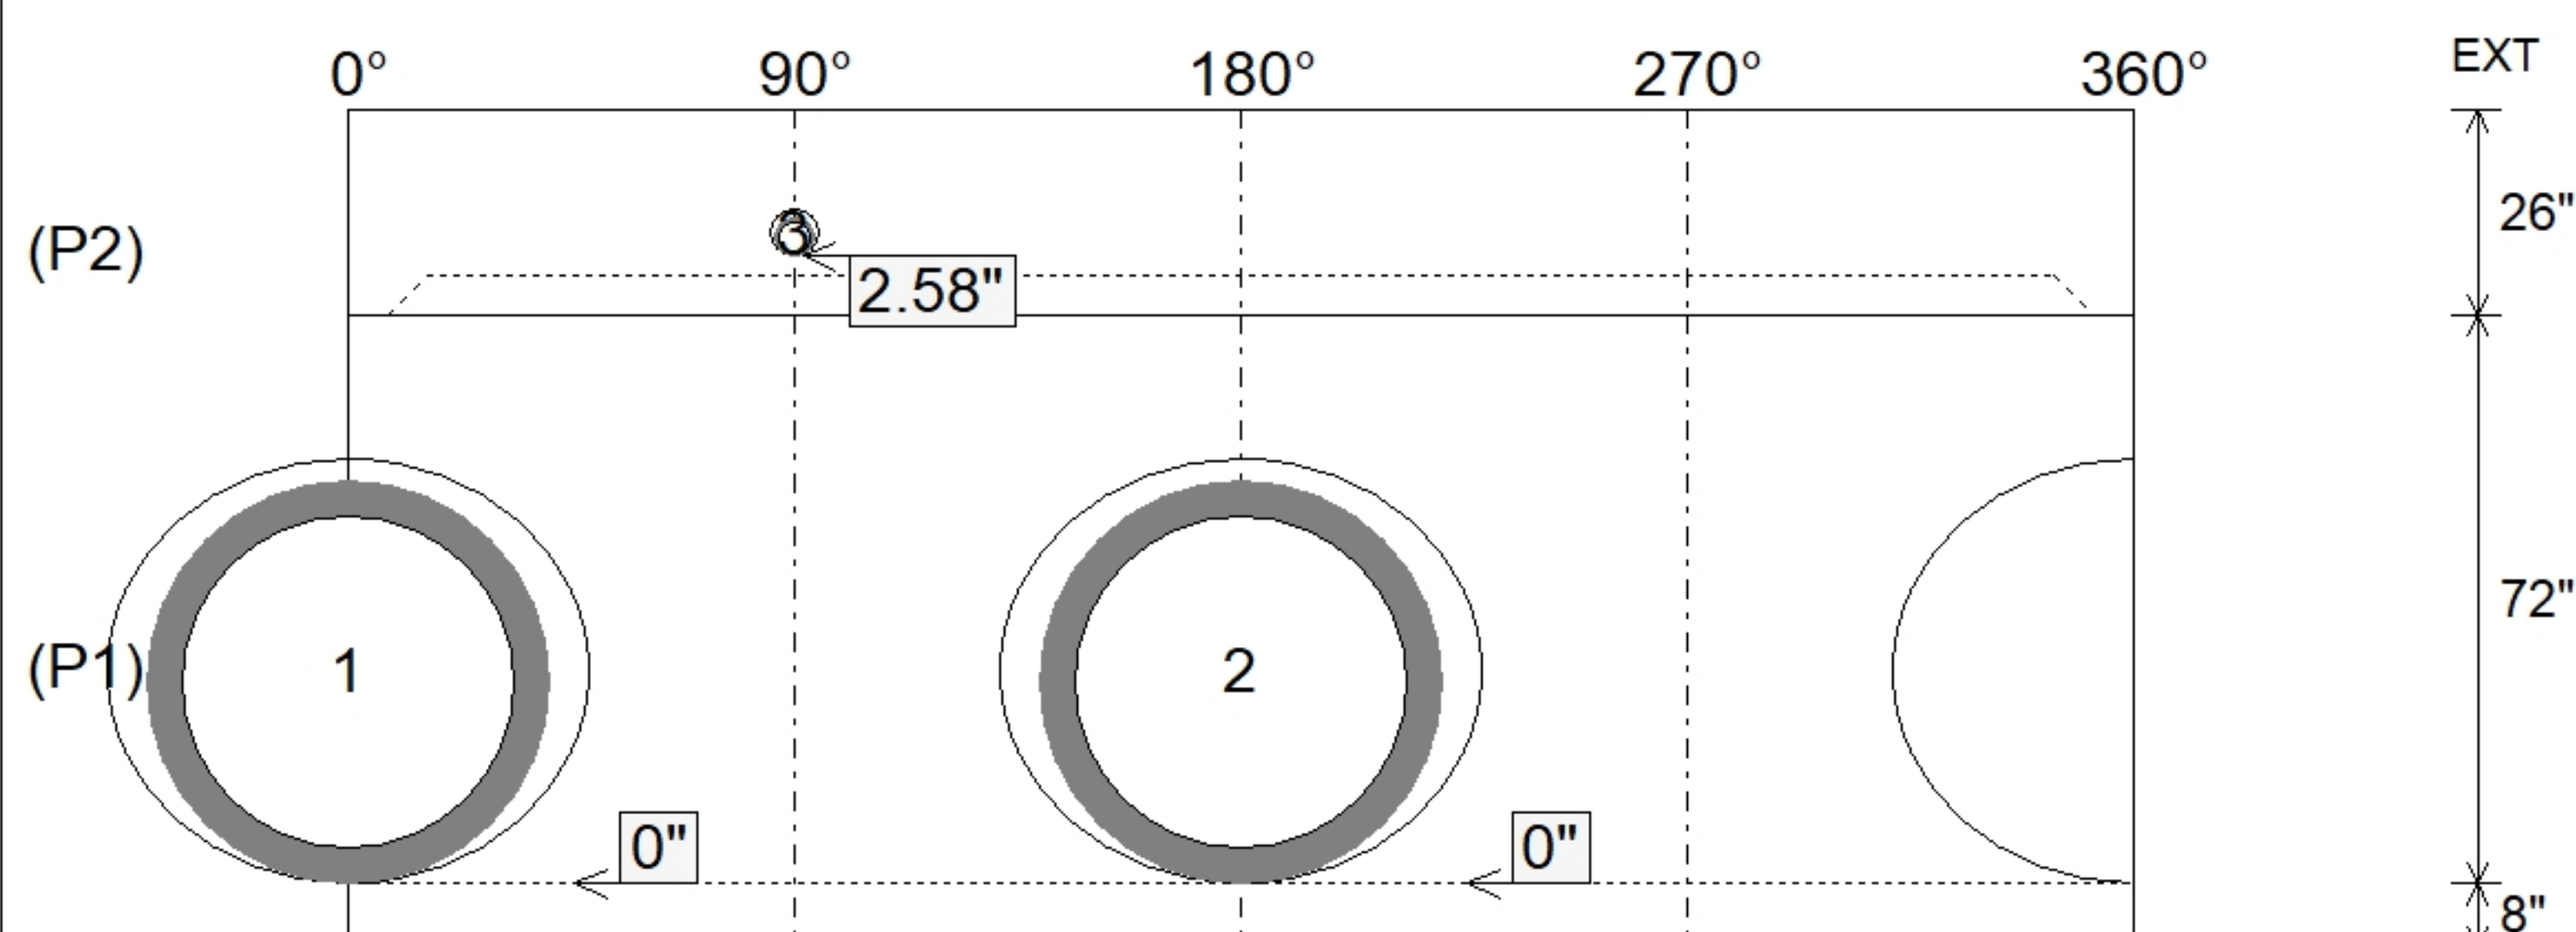

SUBMITTAL  
APPROVED BY: