



Floor (Bot): 804.108'
Overall Height: 8.333'
Slack: 0.58"

0 lb
4406 lb
12276 lb
250 lb
0 lb
0 lb
0 lb
0 lb


Structure Total: 16932 lb

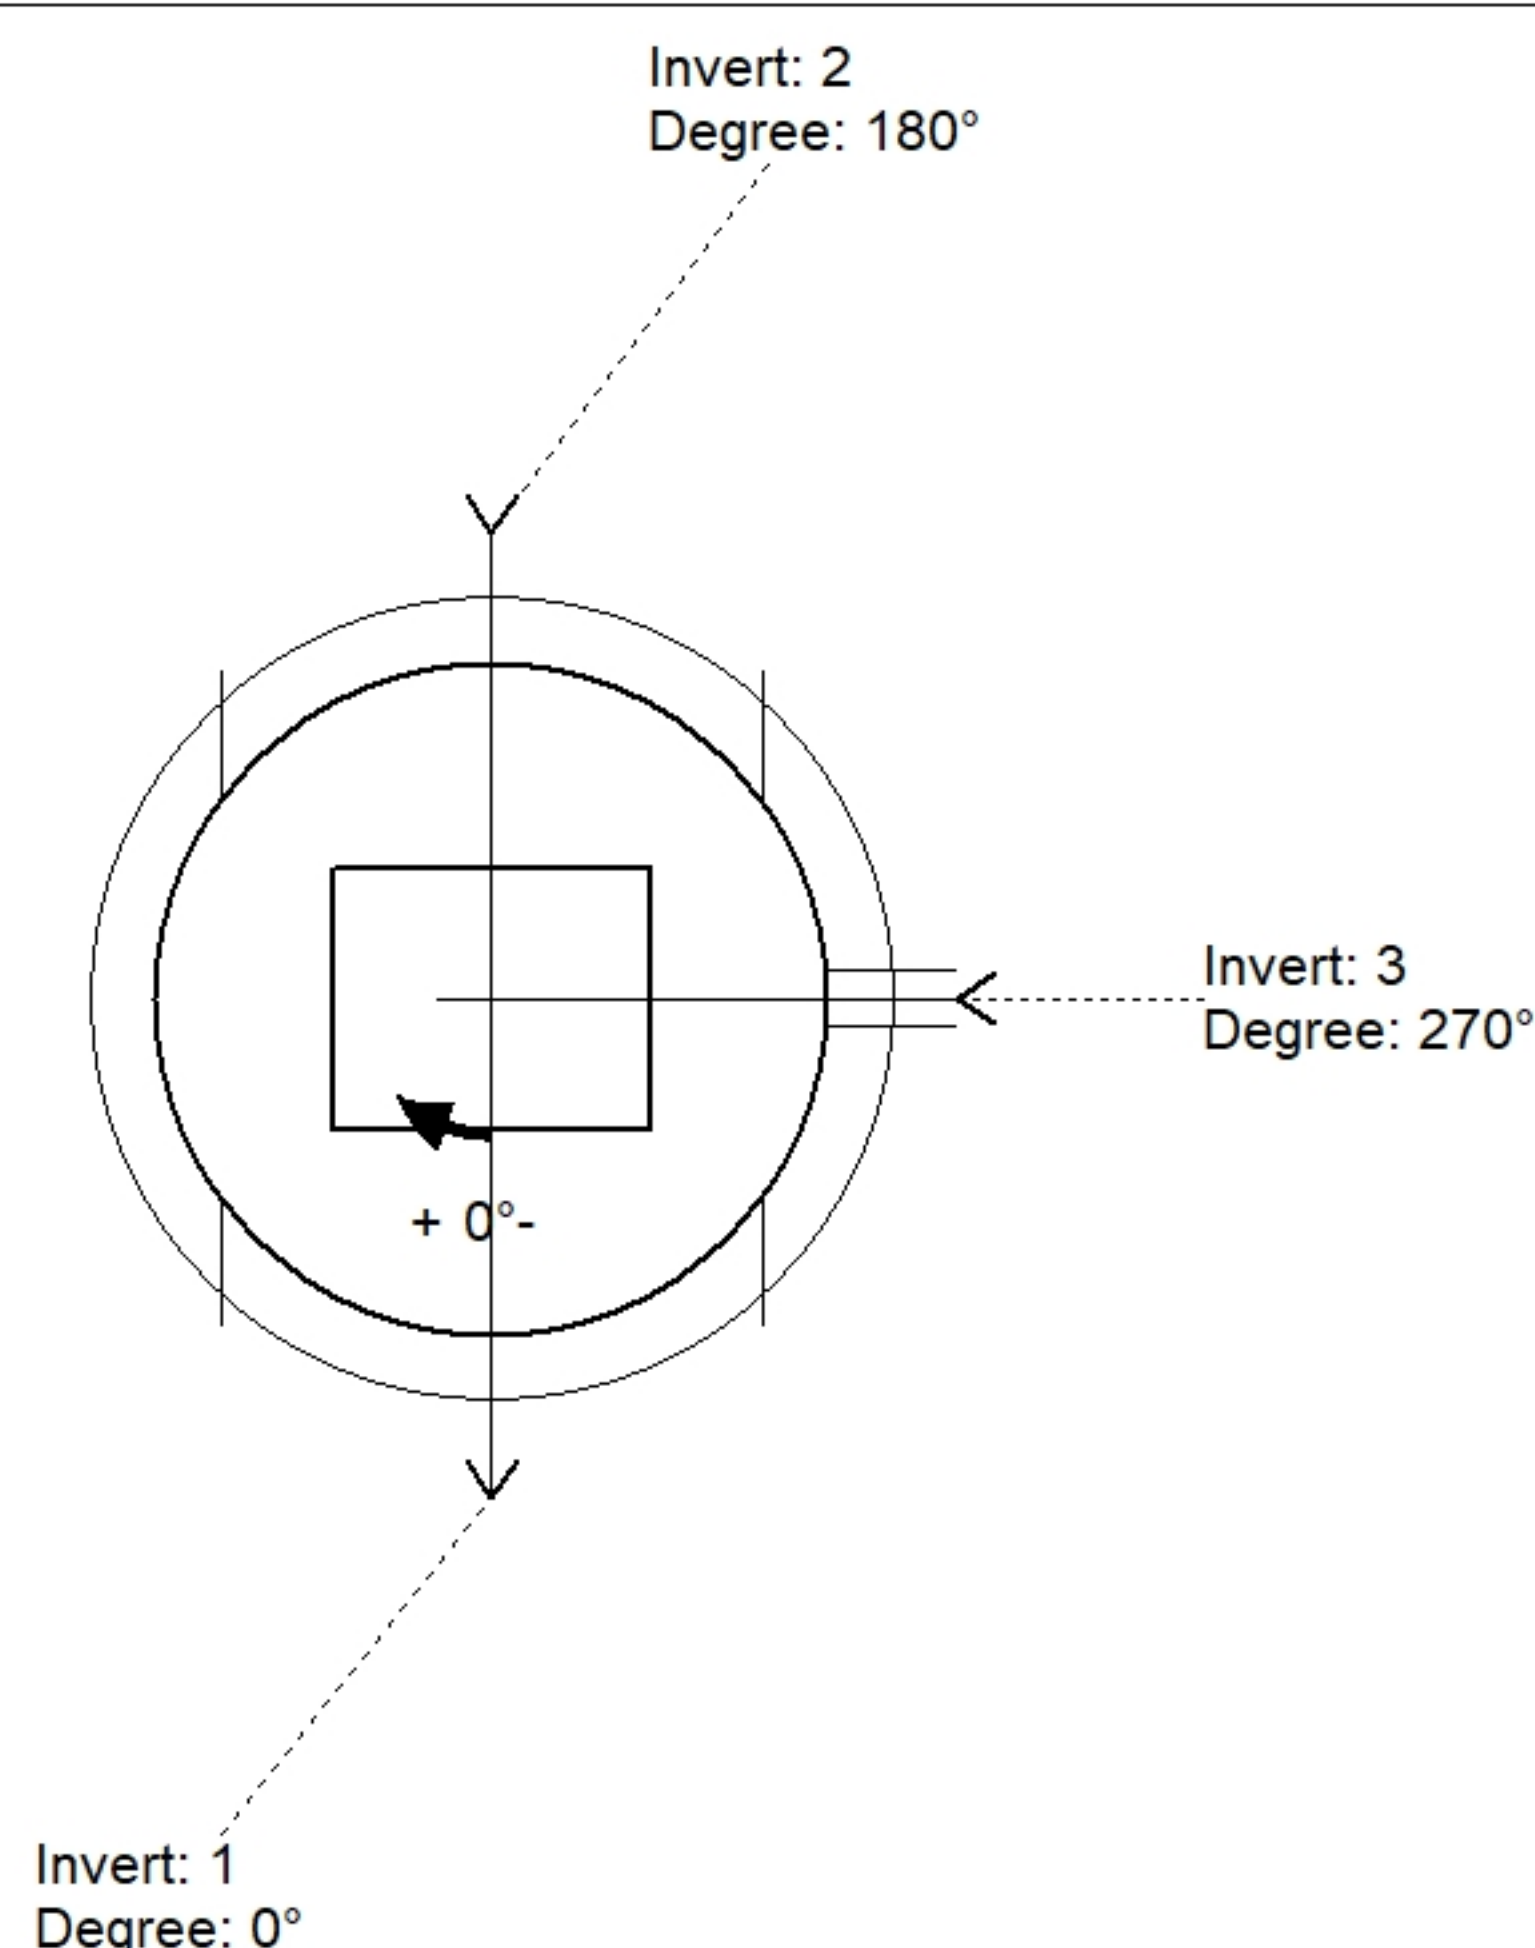

Position	Elev	Angle	Pipe	Pipe OD	Hole	Connector	Up (')	Ref
Rim	812.49'							
Reducer								
Invert 1	805.15'	0°	45" x 29" ELL RCP	54" x 38"	58" x 42"	Hole 58 x 42	0"	P1
Invert 2	805.15'	180°	45" x 29" ELL RCP	54" x 38"	58" x 42"	Hole 58 x 42	0"	P1
Invert 3	809.49'	270°	4" HDPE (perf pipe)	4.8"	6"	Hole 6	56.18"	P1
Invert 4								
Invert 5								
Invert 6								
Invert 7								
Invert 8								

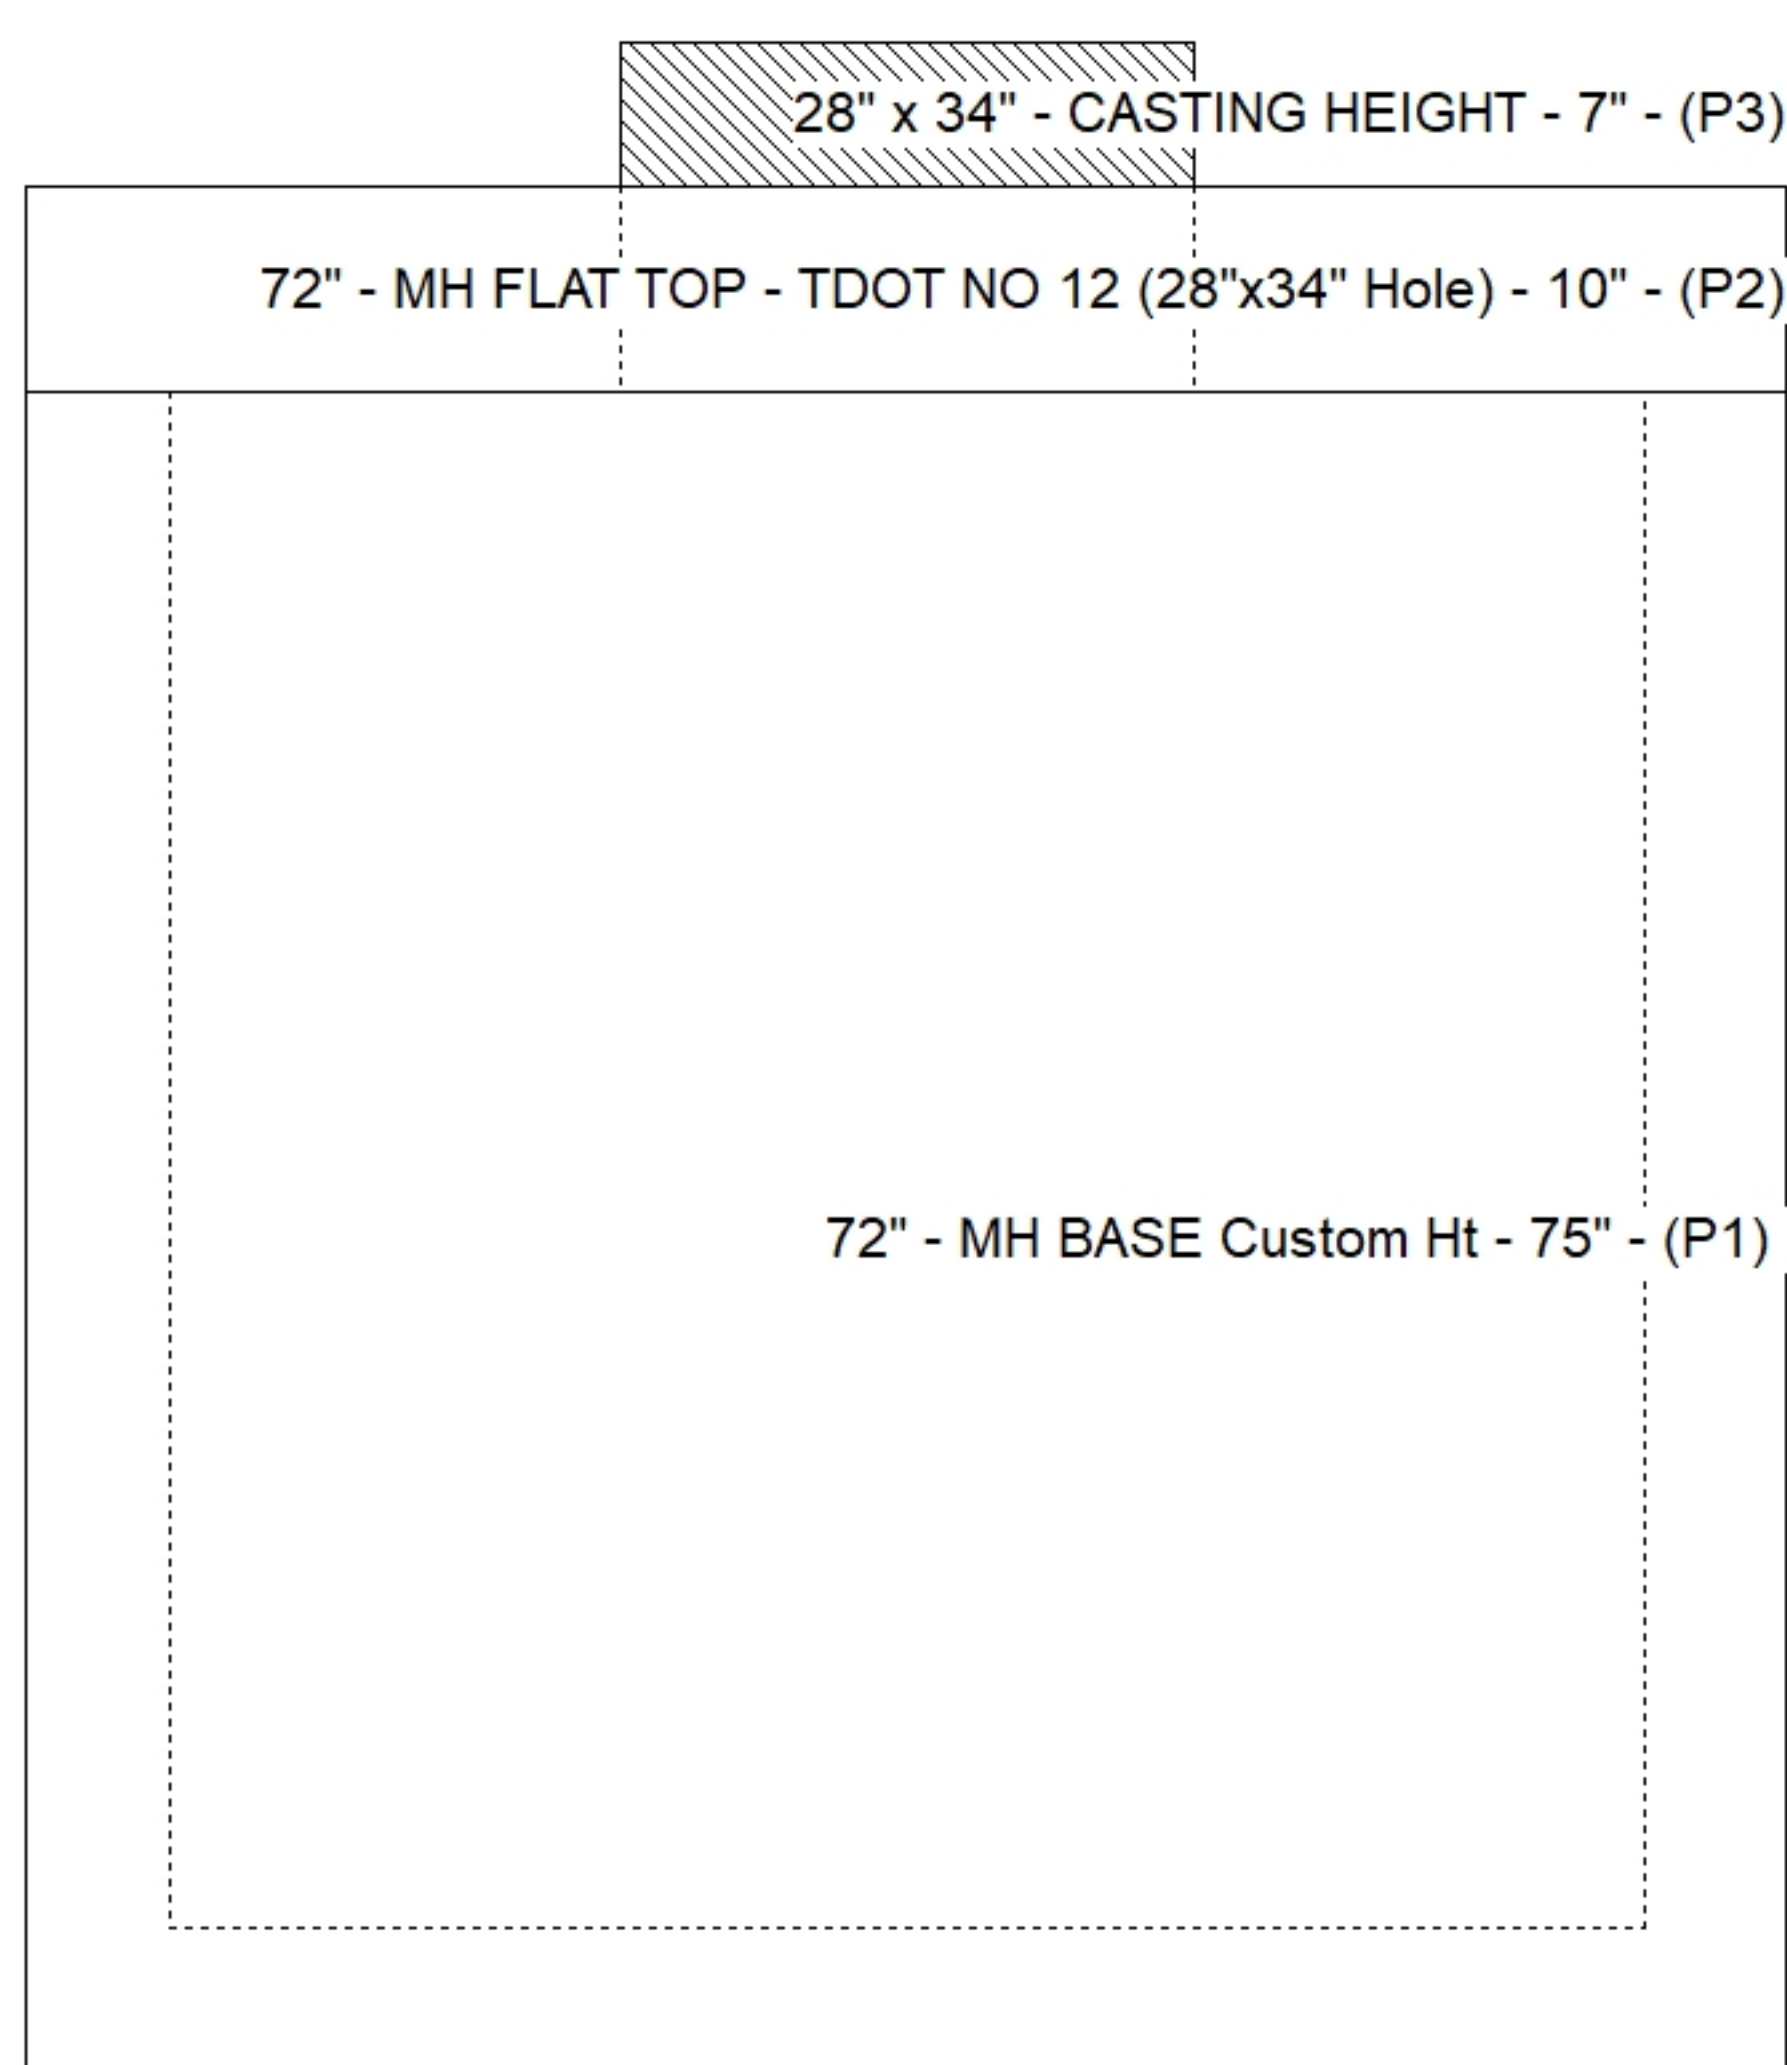

Default - Interior Dimensions

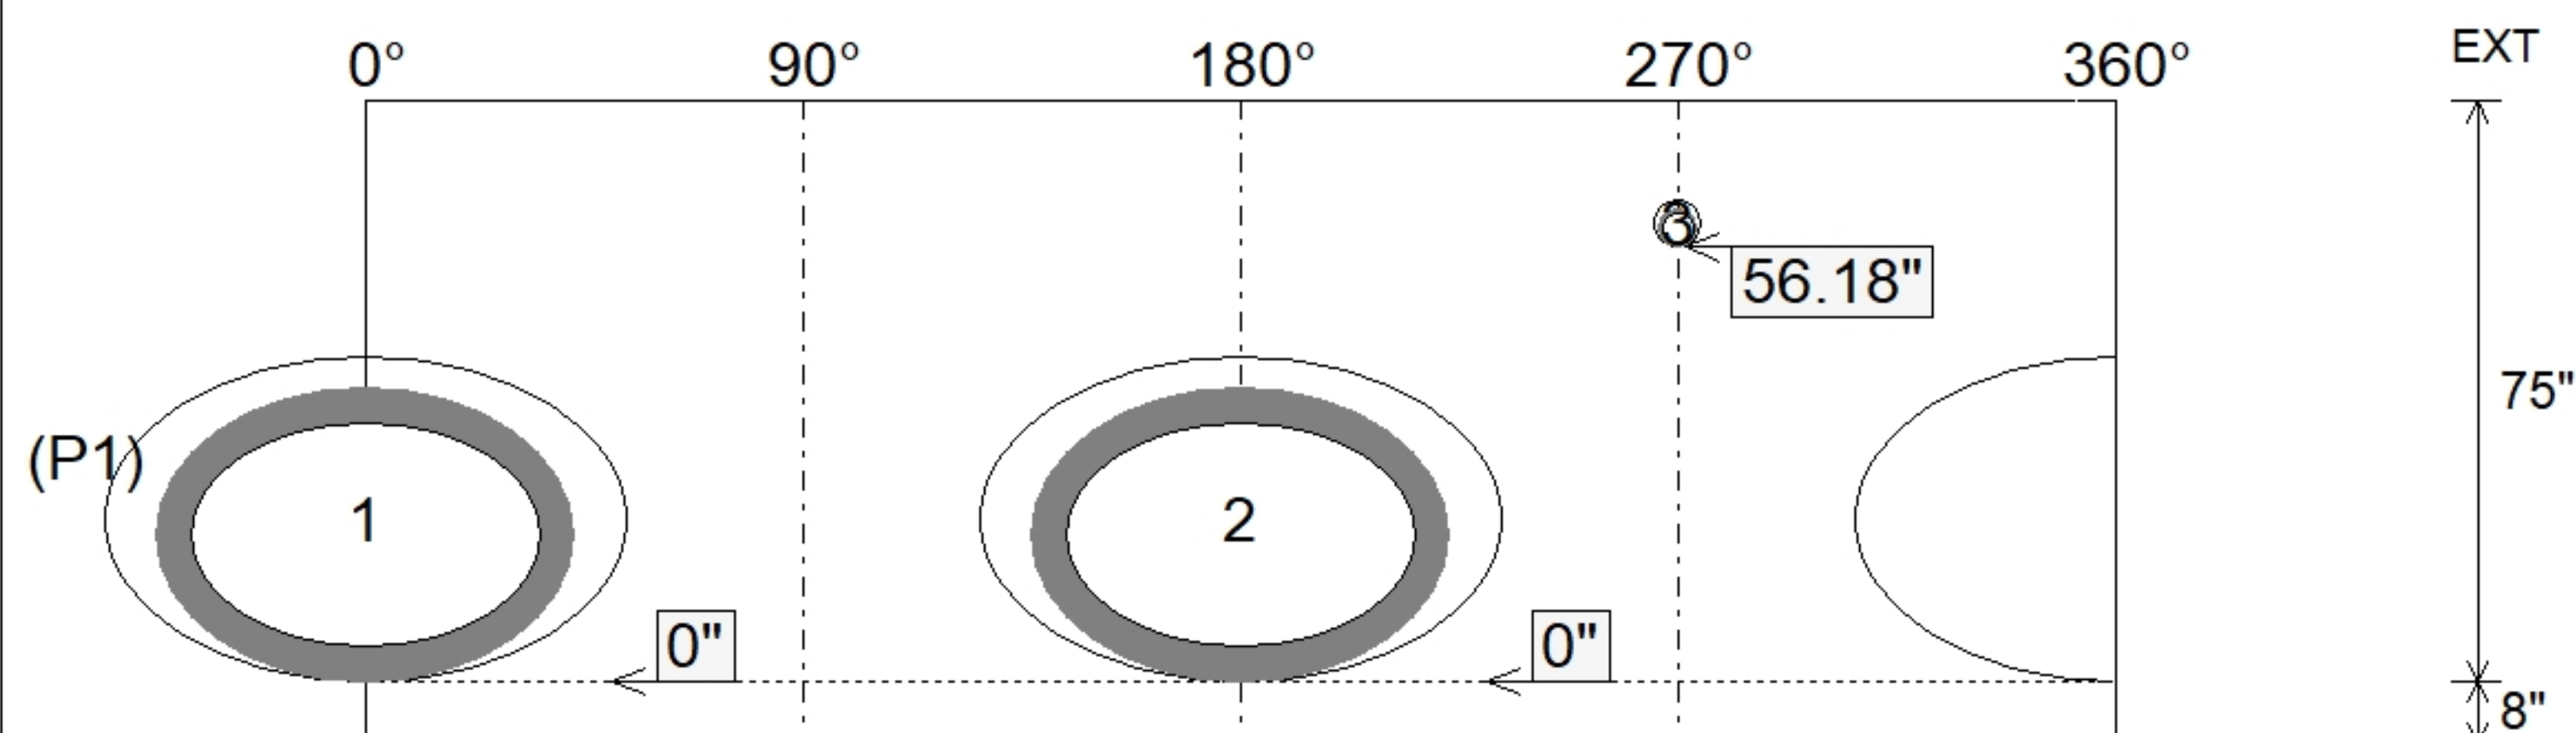

SUBMITTAL
APPROVED BY: