



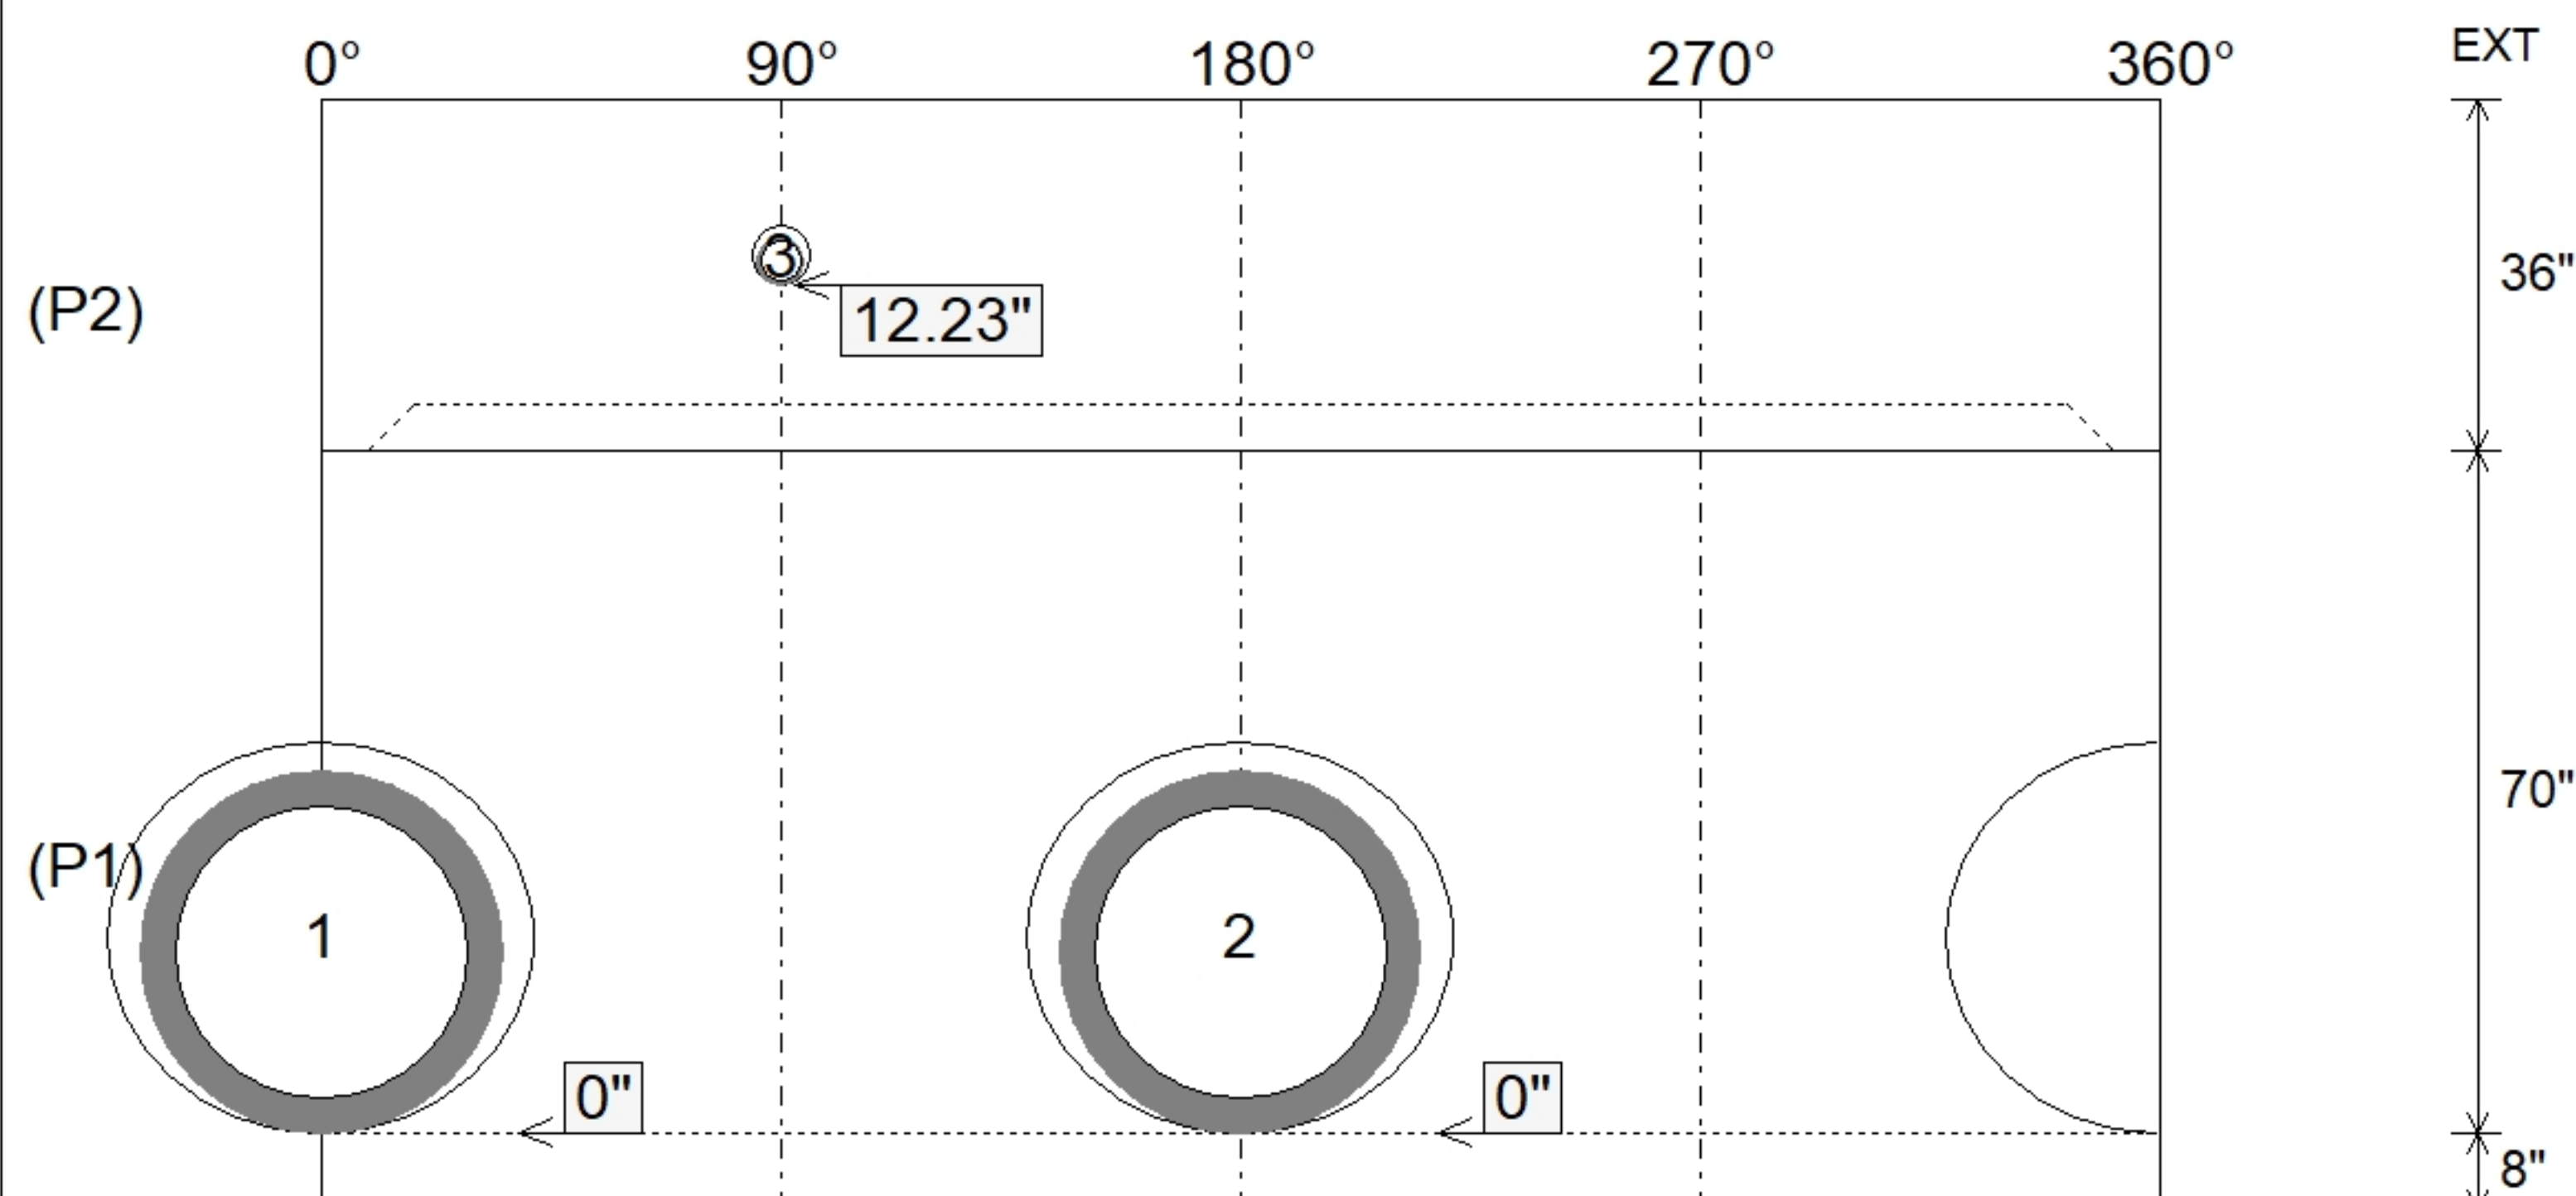

Floor (Bot): 804.062'
Overall Height: 10.917'
Slack: 0.38"

	0 lb
	3417 lb
	3744 lb
	8677 lb
	250 lb
	0 lb
	0 lb
	0 lb
	0 lb
Structure Total:	<u>16088 lb</u>

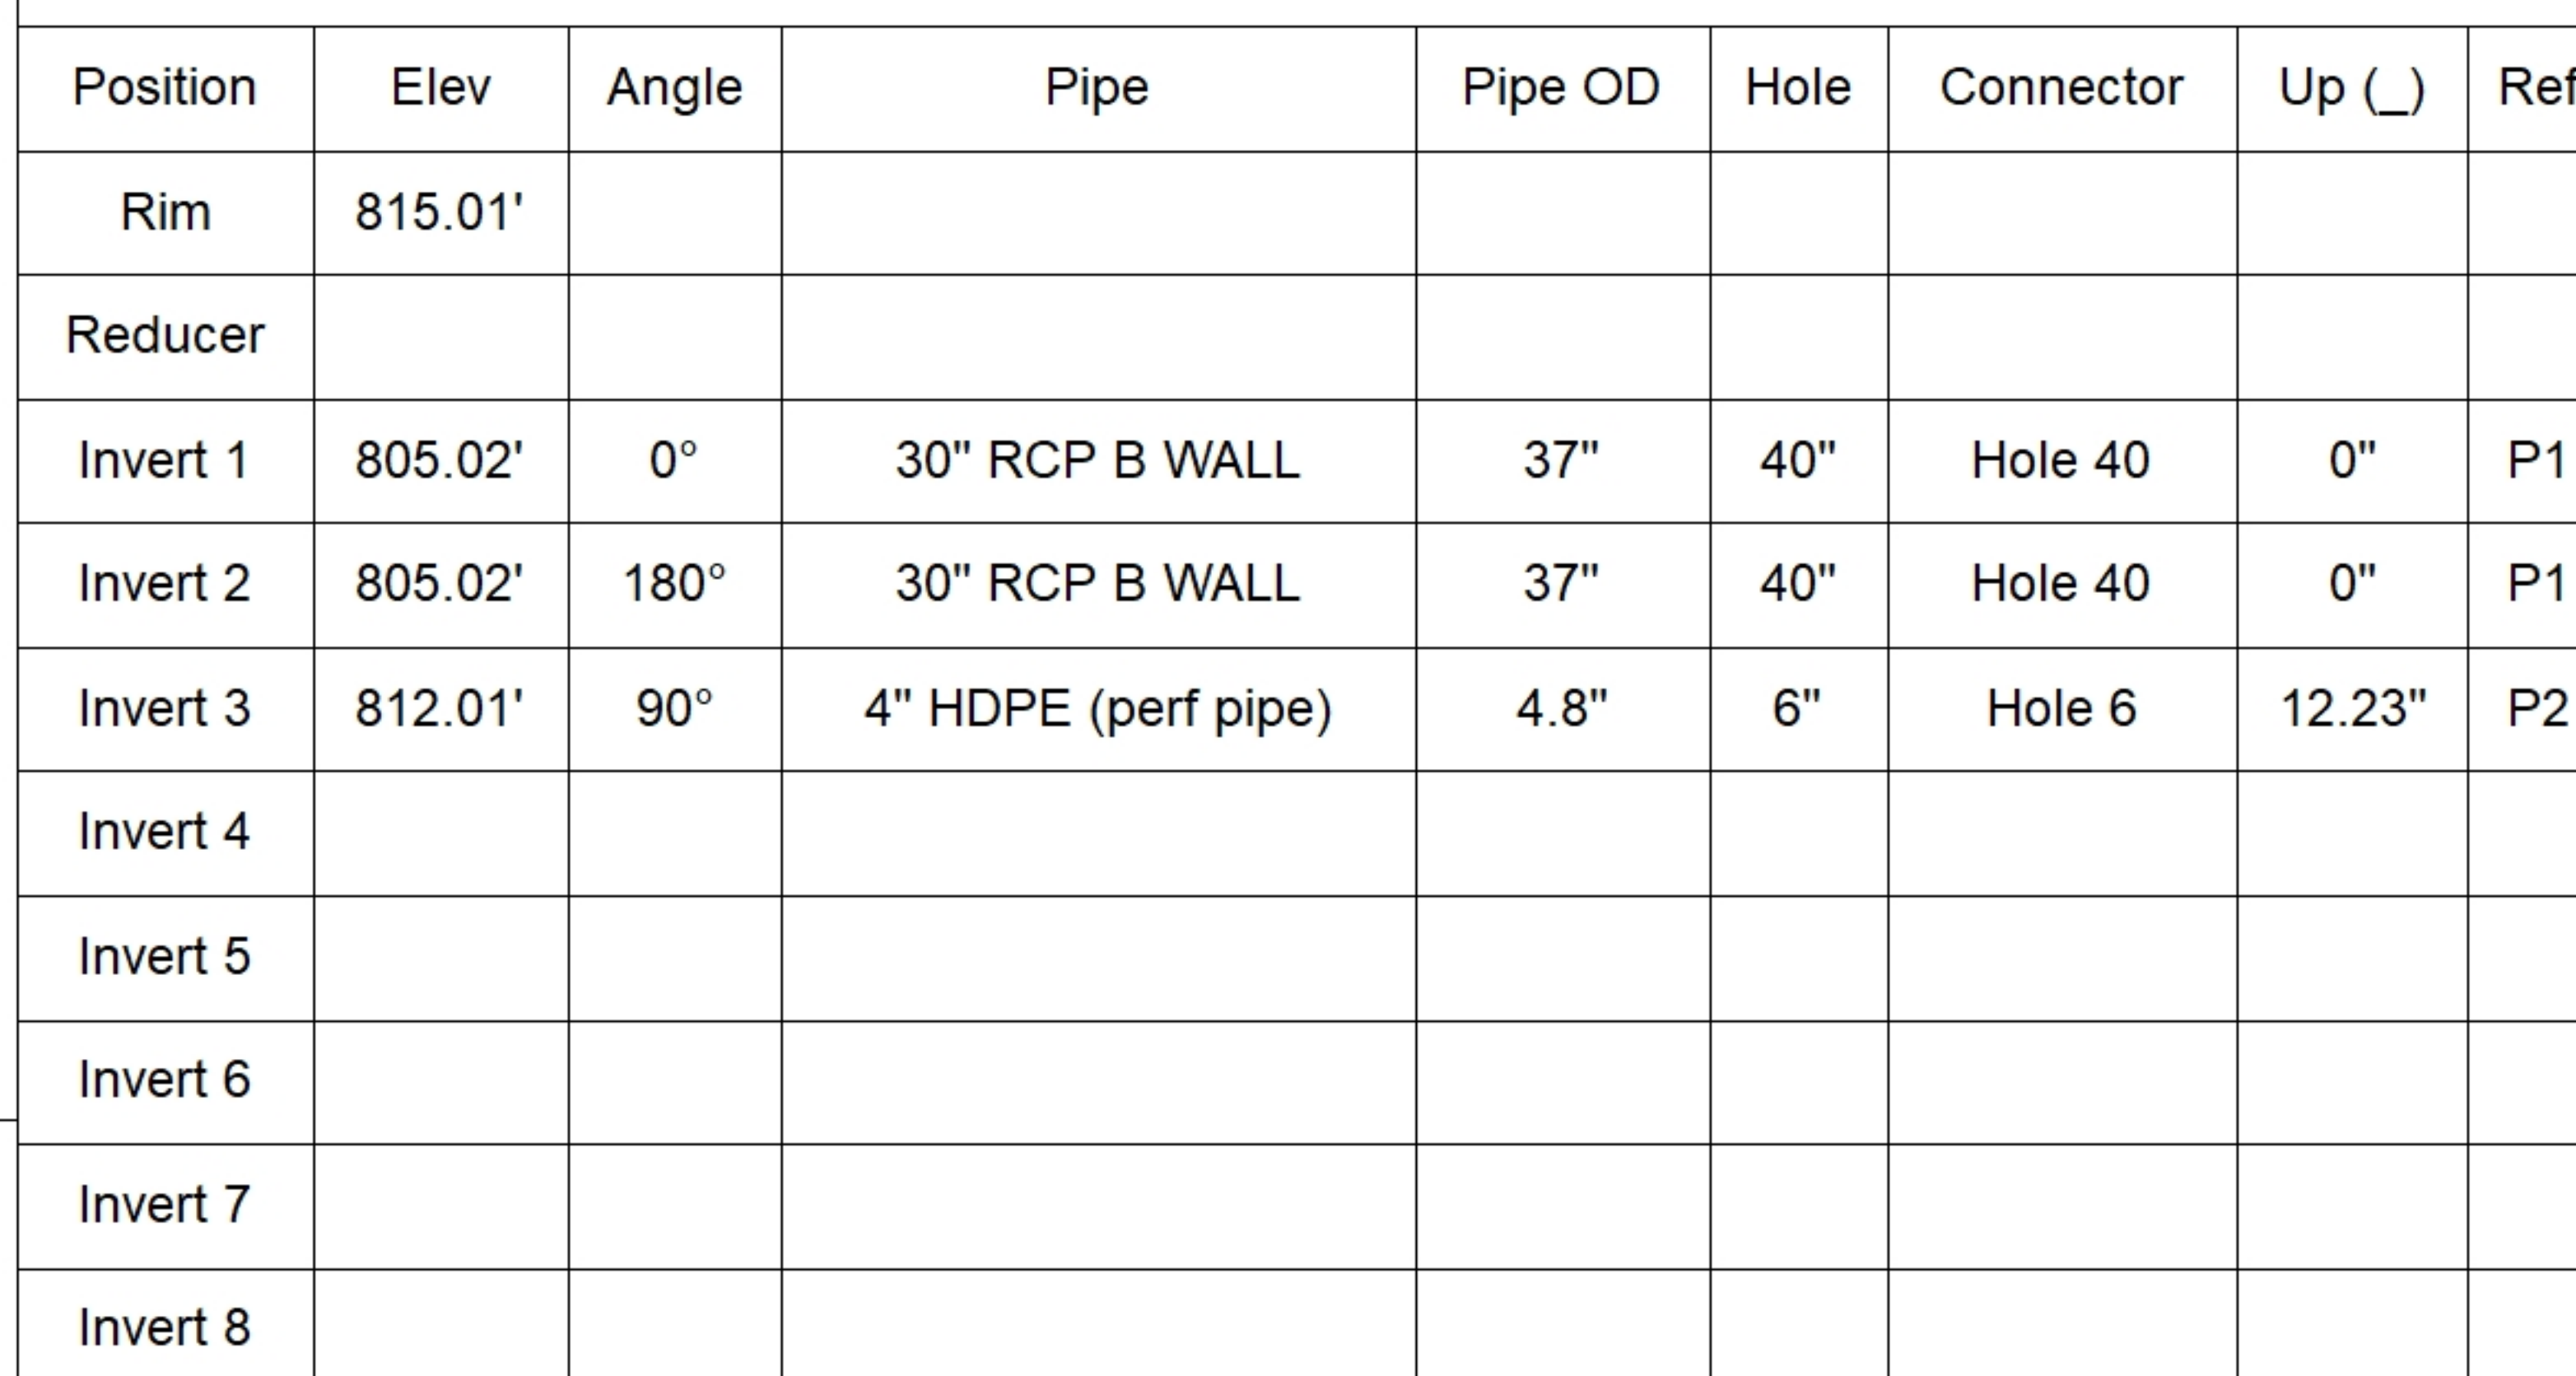

SUBMITTAL
APPROVED BY: