



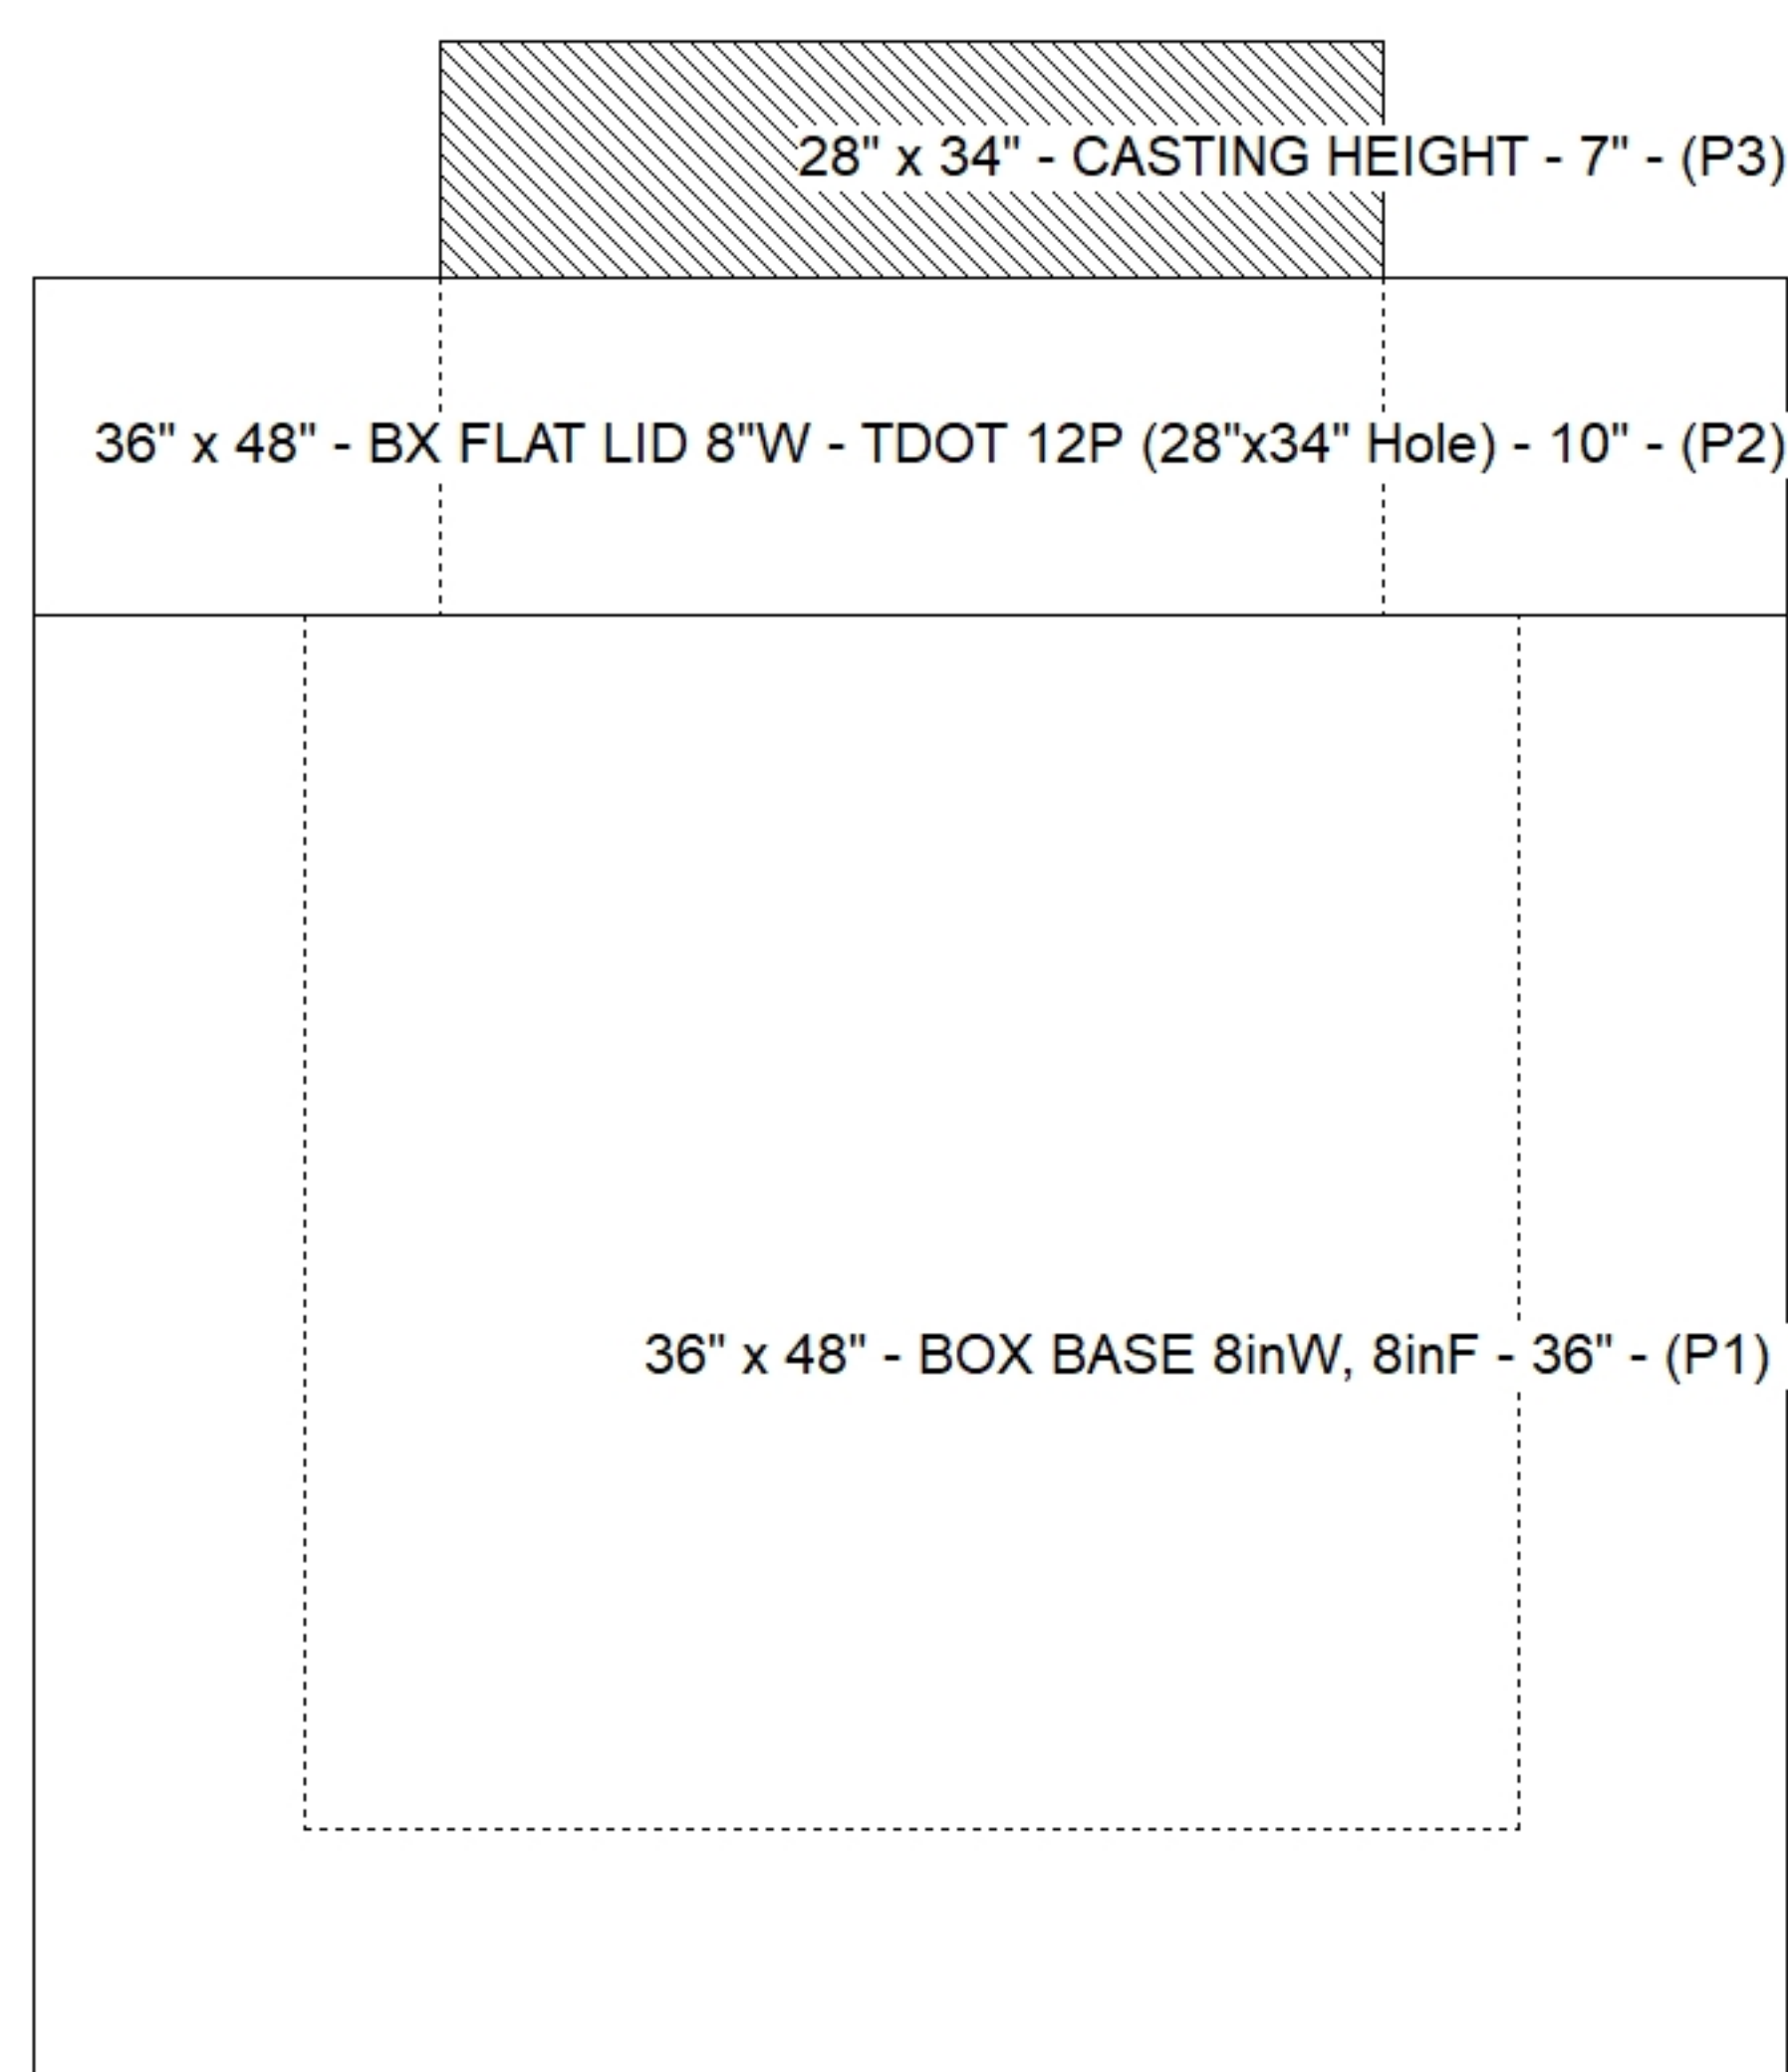

Floor (Bot): 806.855'
Overall Height: 5.083'
Slack: 0.86"


	0 lb
	2044 lb
	5984 lb
	250 lb
	0 lb
	0 lb
	0 lb
	0 lb

Structure Total:	8278 lb

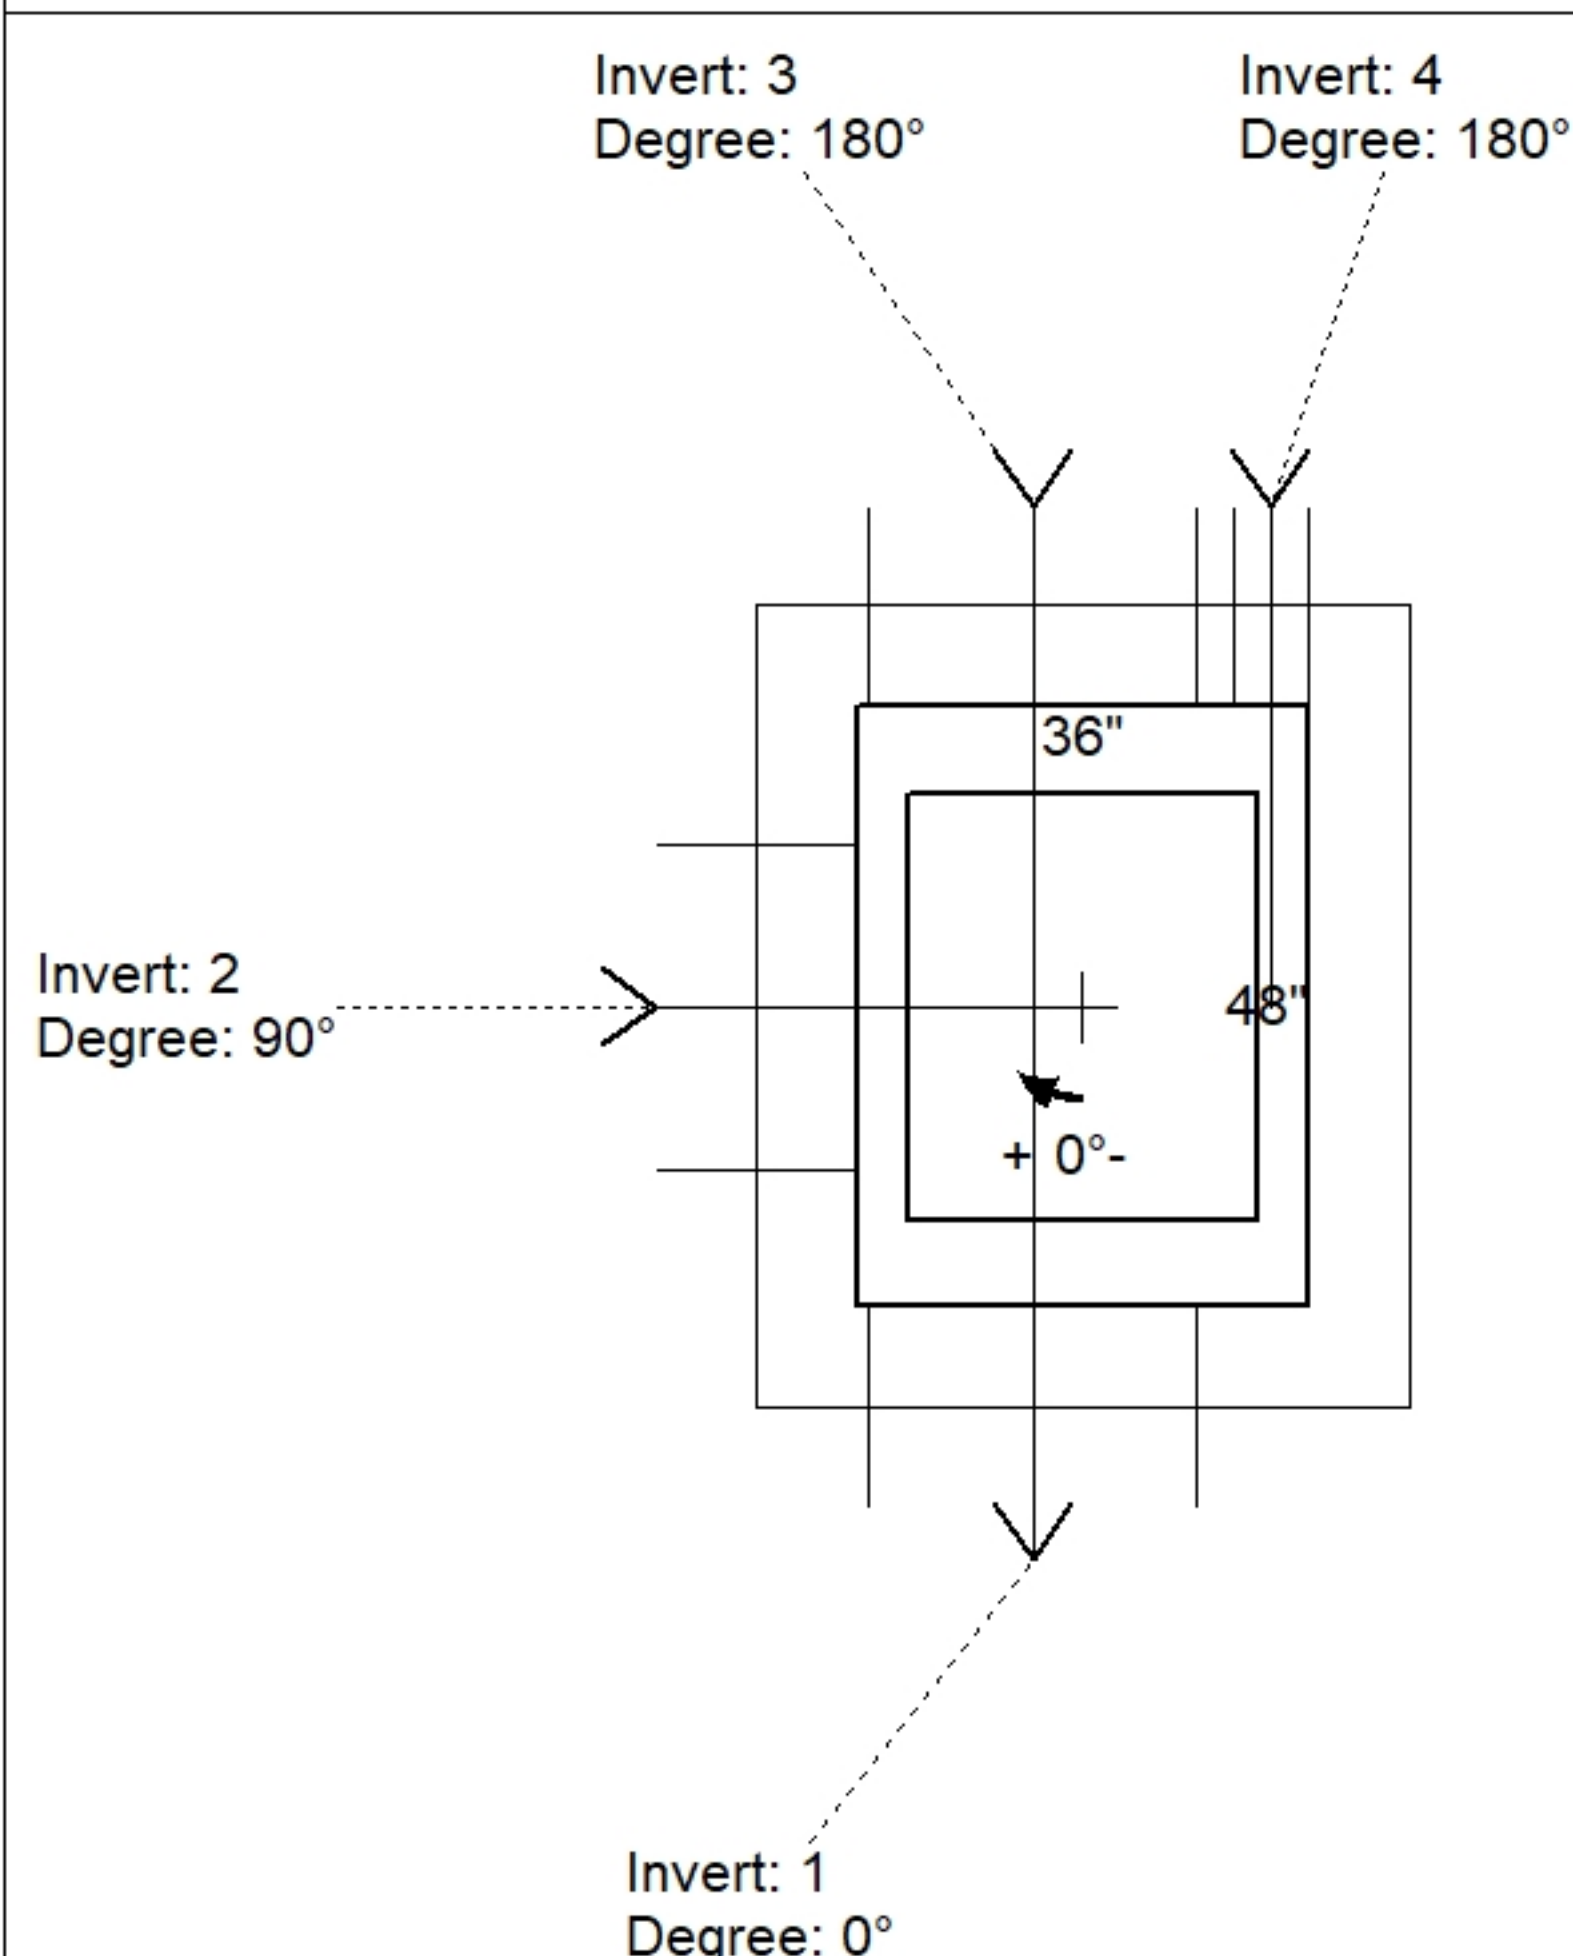

Position	Elev	Angle	Pipe	Pipe OD	Hole	Connector	Up (')	Ref
Rim	812.01'							
Reducer								
Invert 1	807.73'	0°	18" RCP B WALL	23"	26"	Hole 26	0"	P1
Invert 2	807.74'	90°	18" RCP B WALL	23"	26"	Hole 26	0.12"	P1
Invert 3	807.74'	180°	18" RCP B WALL	23"	26"	Hole 26	0.12"	P1
Invert 4	809.01'	180°	4" HDPE (perf pipe)	4.8"	6"	Hole 6	17.46"	P1
Invert 5								
Invert 6								
Invert 7								
Invert 8								

Default - Interior Dimensions

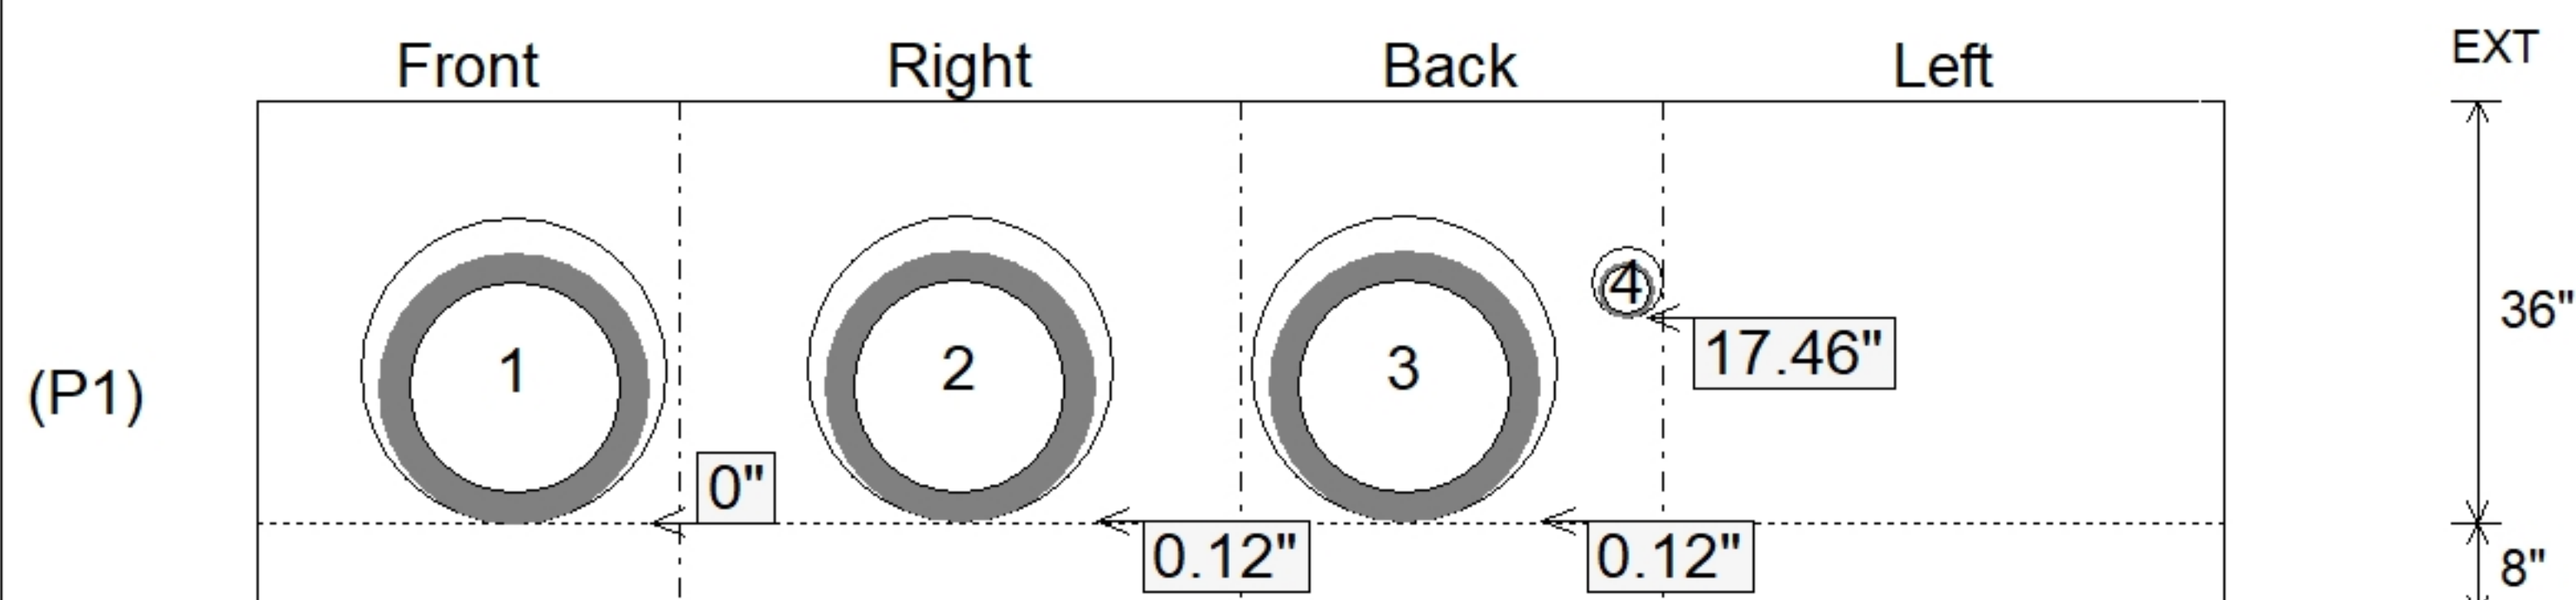

SUBMITTAL
APPROVED BY: