



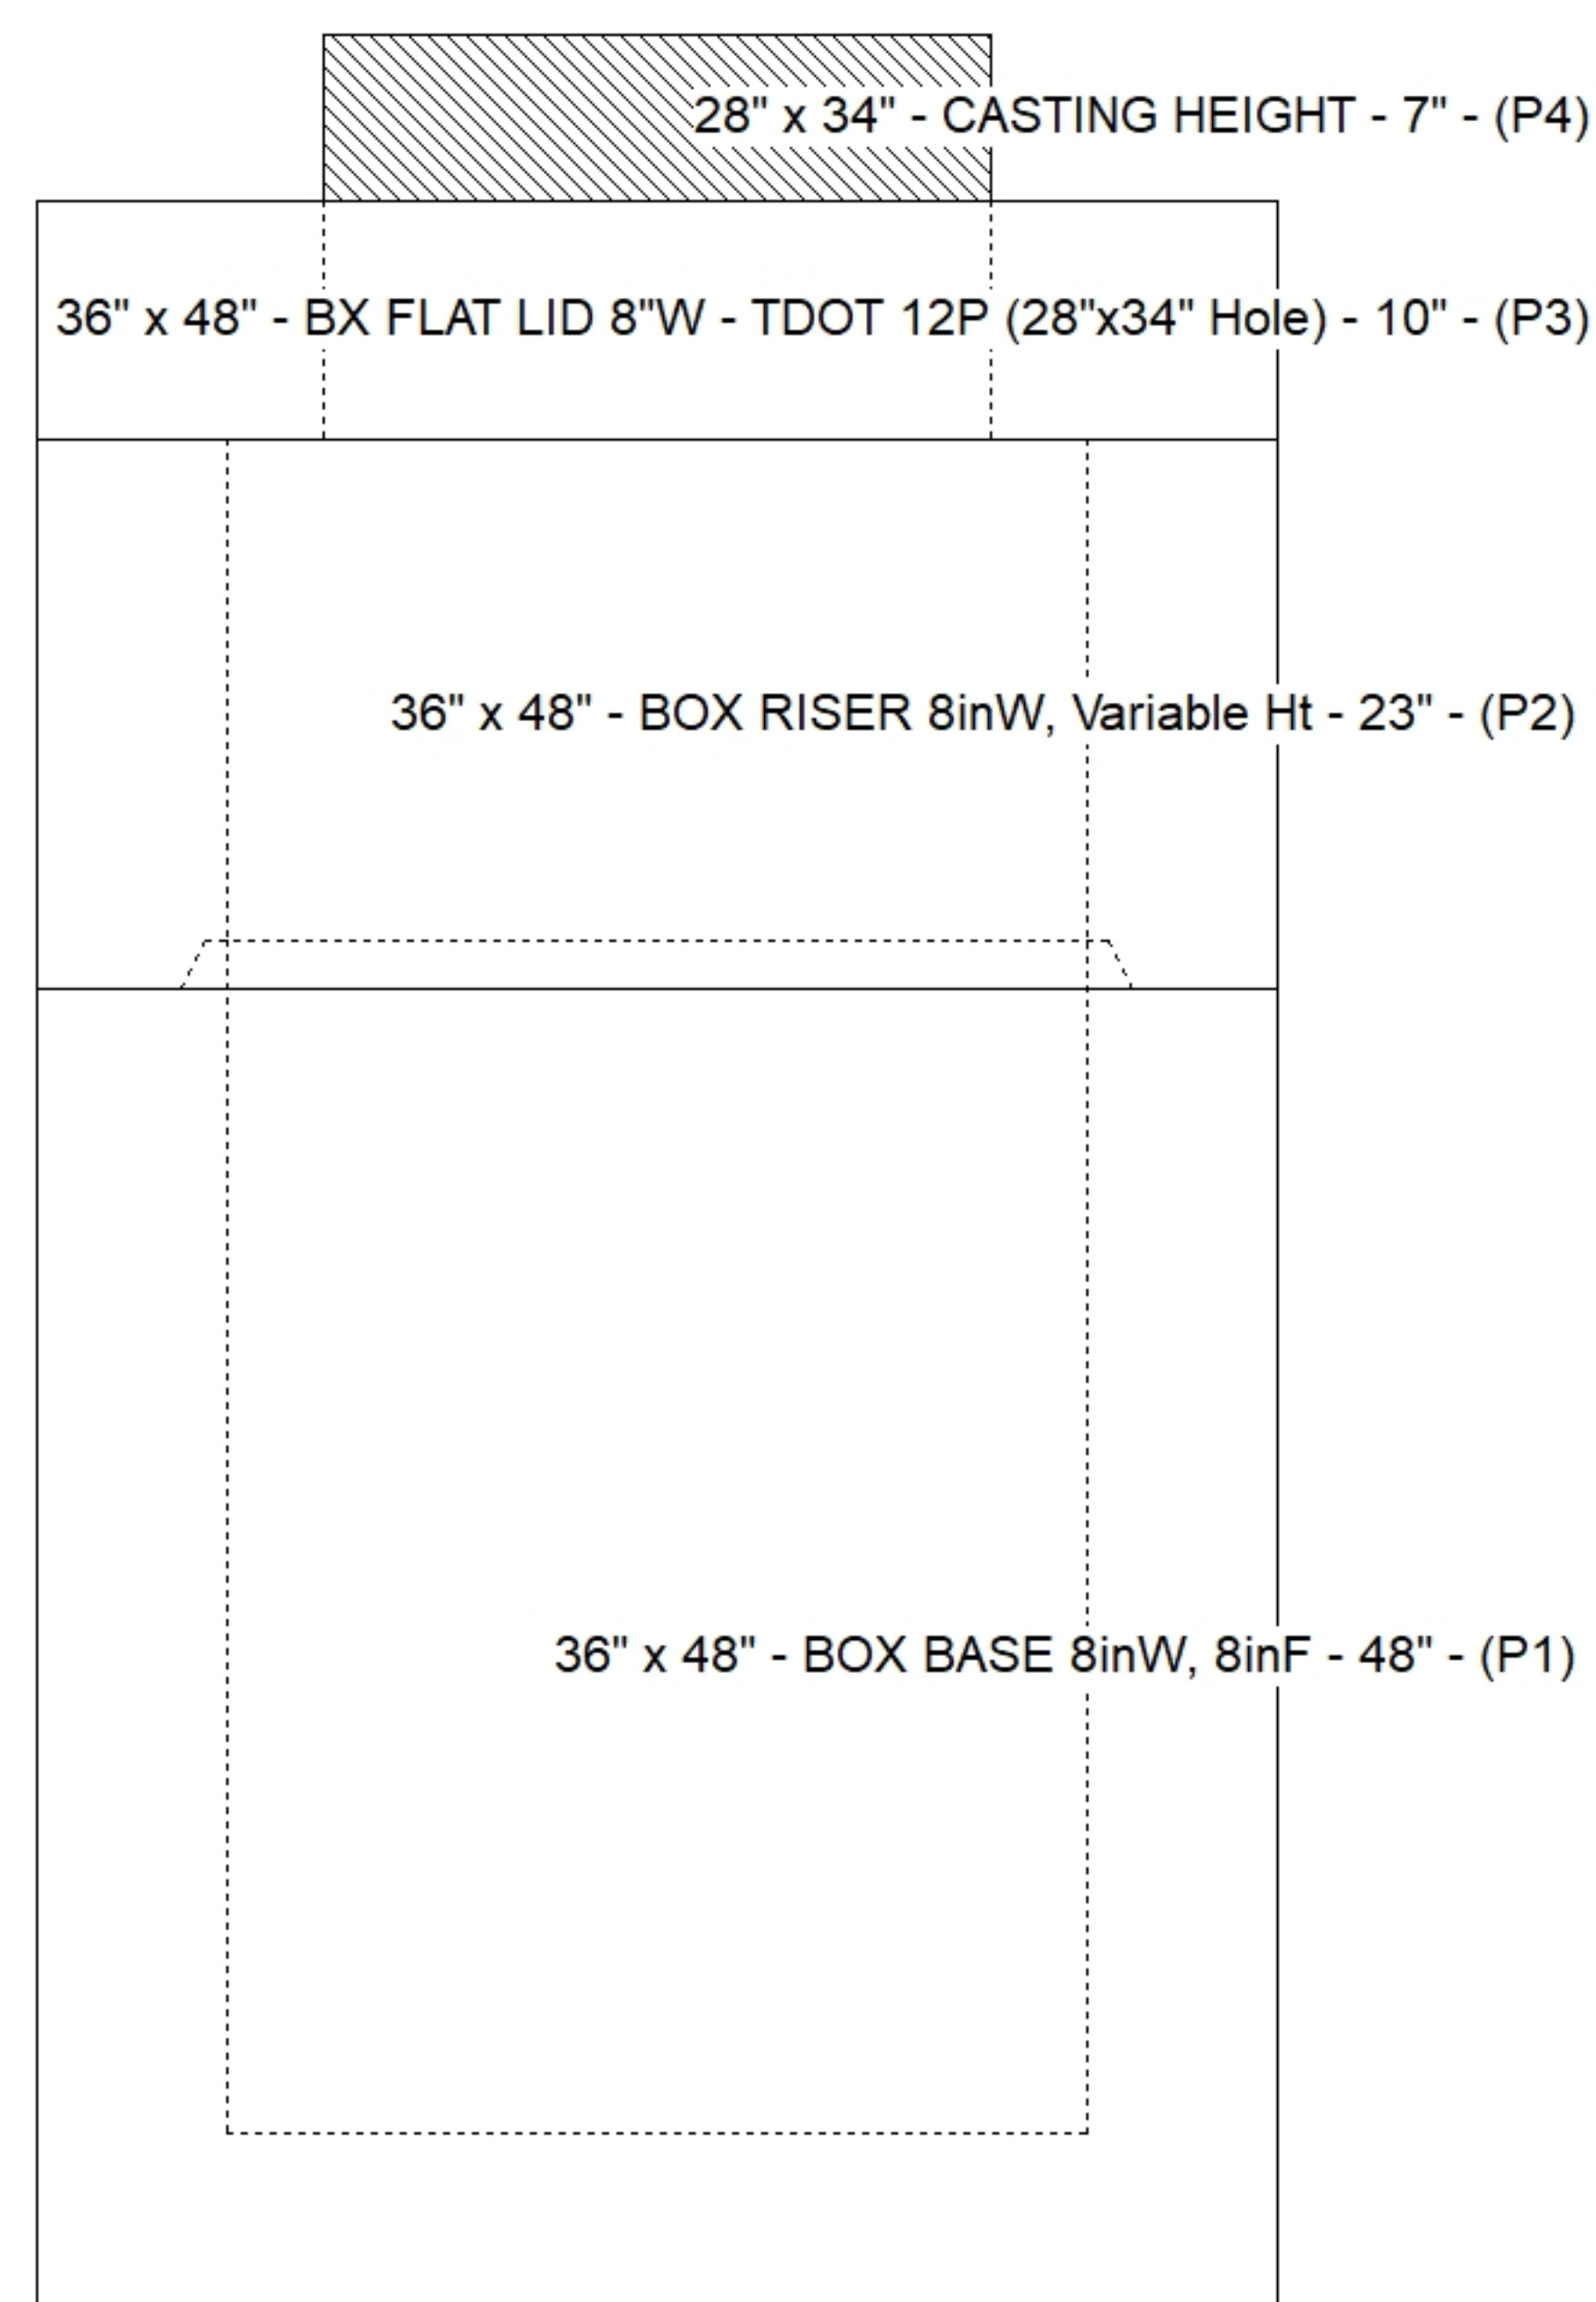


Floor (Bot): 805.635'
Overall Height: 8'
Slack: 0.18"

	0 lb
	2044 lb
	3074 lb
	7966 lb
	250 lb
	0 lb
	0 lb
	0 lb
	0 lb
Structure Total:	<u>13333 lb</u>

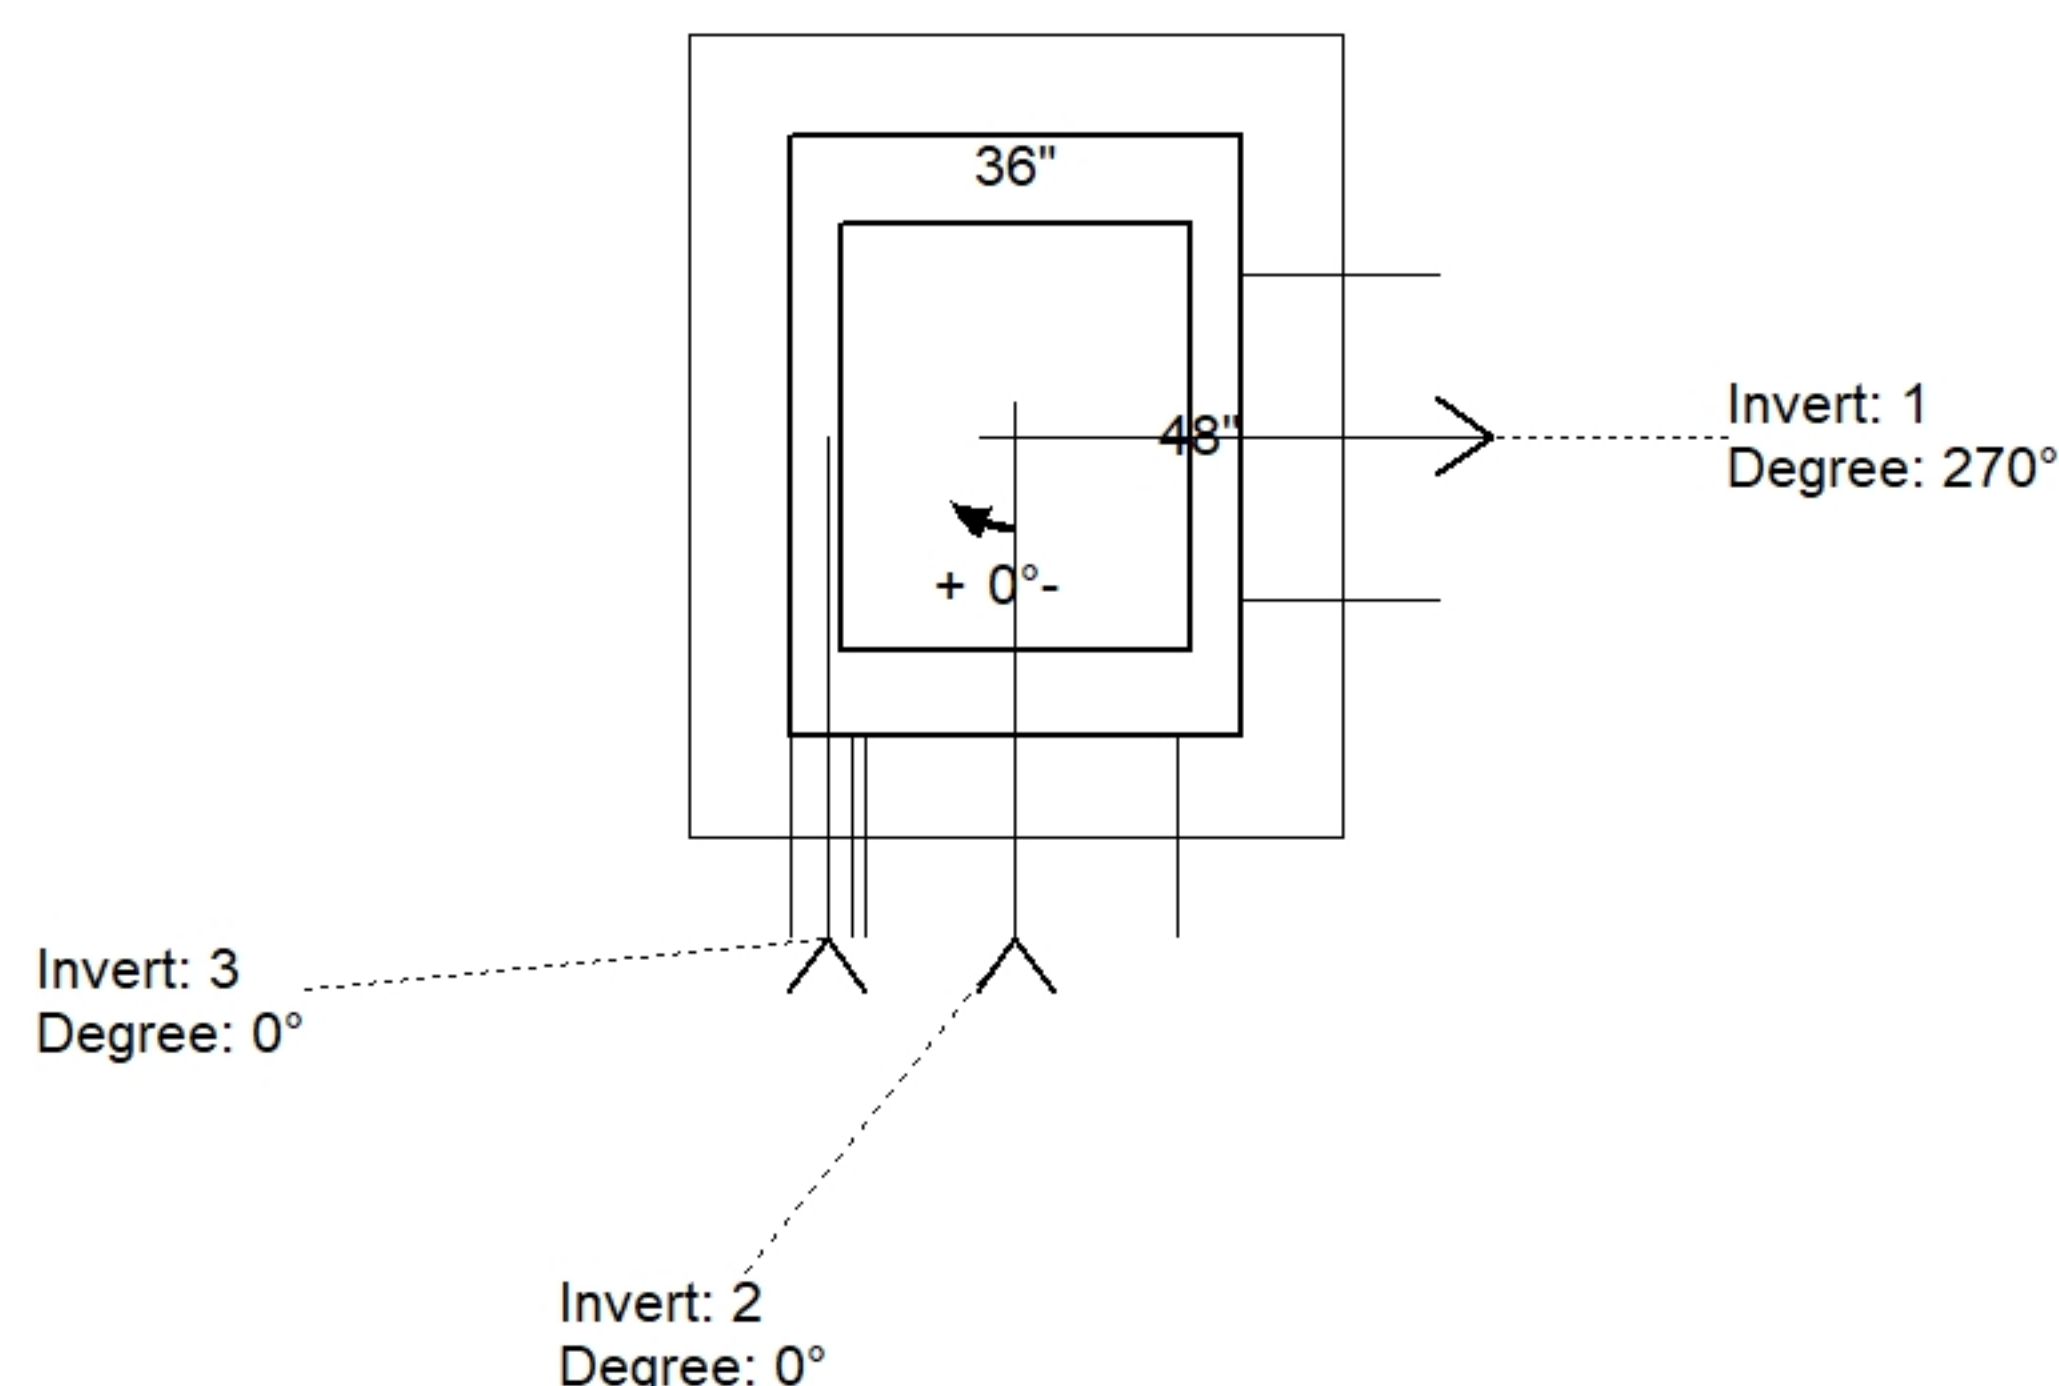

Position	Elev	Angle	Pipe	Pipe OD	Hole	Connector	Up (')	Ref
Rim	813.65'							
Reducer								
Invert 1	806.51'	270°	18" RCP B WALL	23"	26"	Hole 26	0"	P1
Invert 2	806.67'	0°	18" RCP B WALL	23"	26"	Hole 26	1.92"	P1
Invert 3	810.98'	0°	4" HDPE (perf pipe)	4.8"	6"	Hole 6	5.74"	P2
Invert 4								
Invert 5								
Invert 6								
Invert 7								
Invert 8								

Default - Interior Dimensions

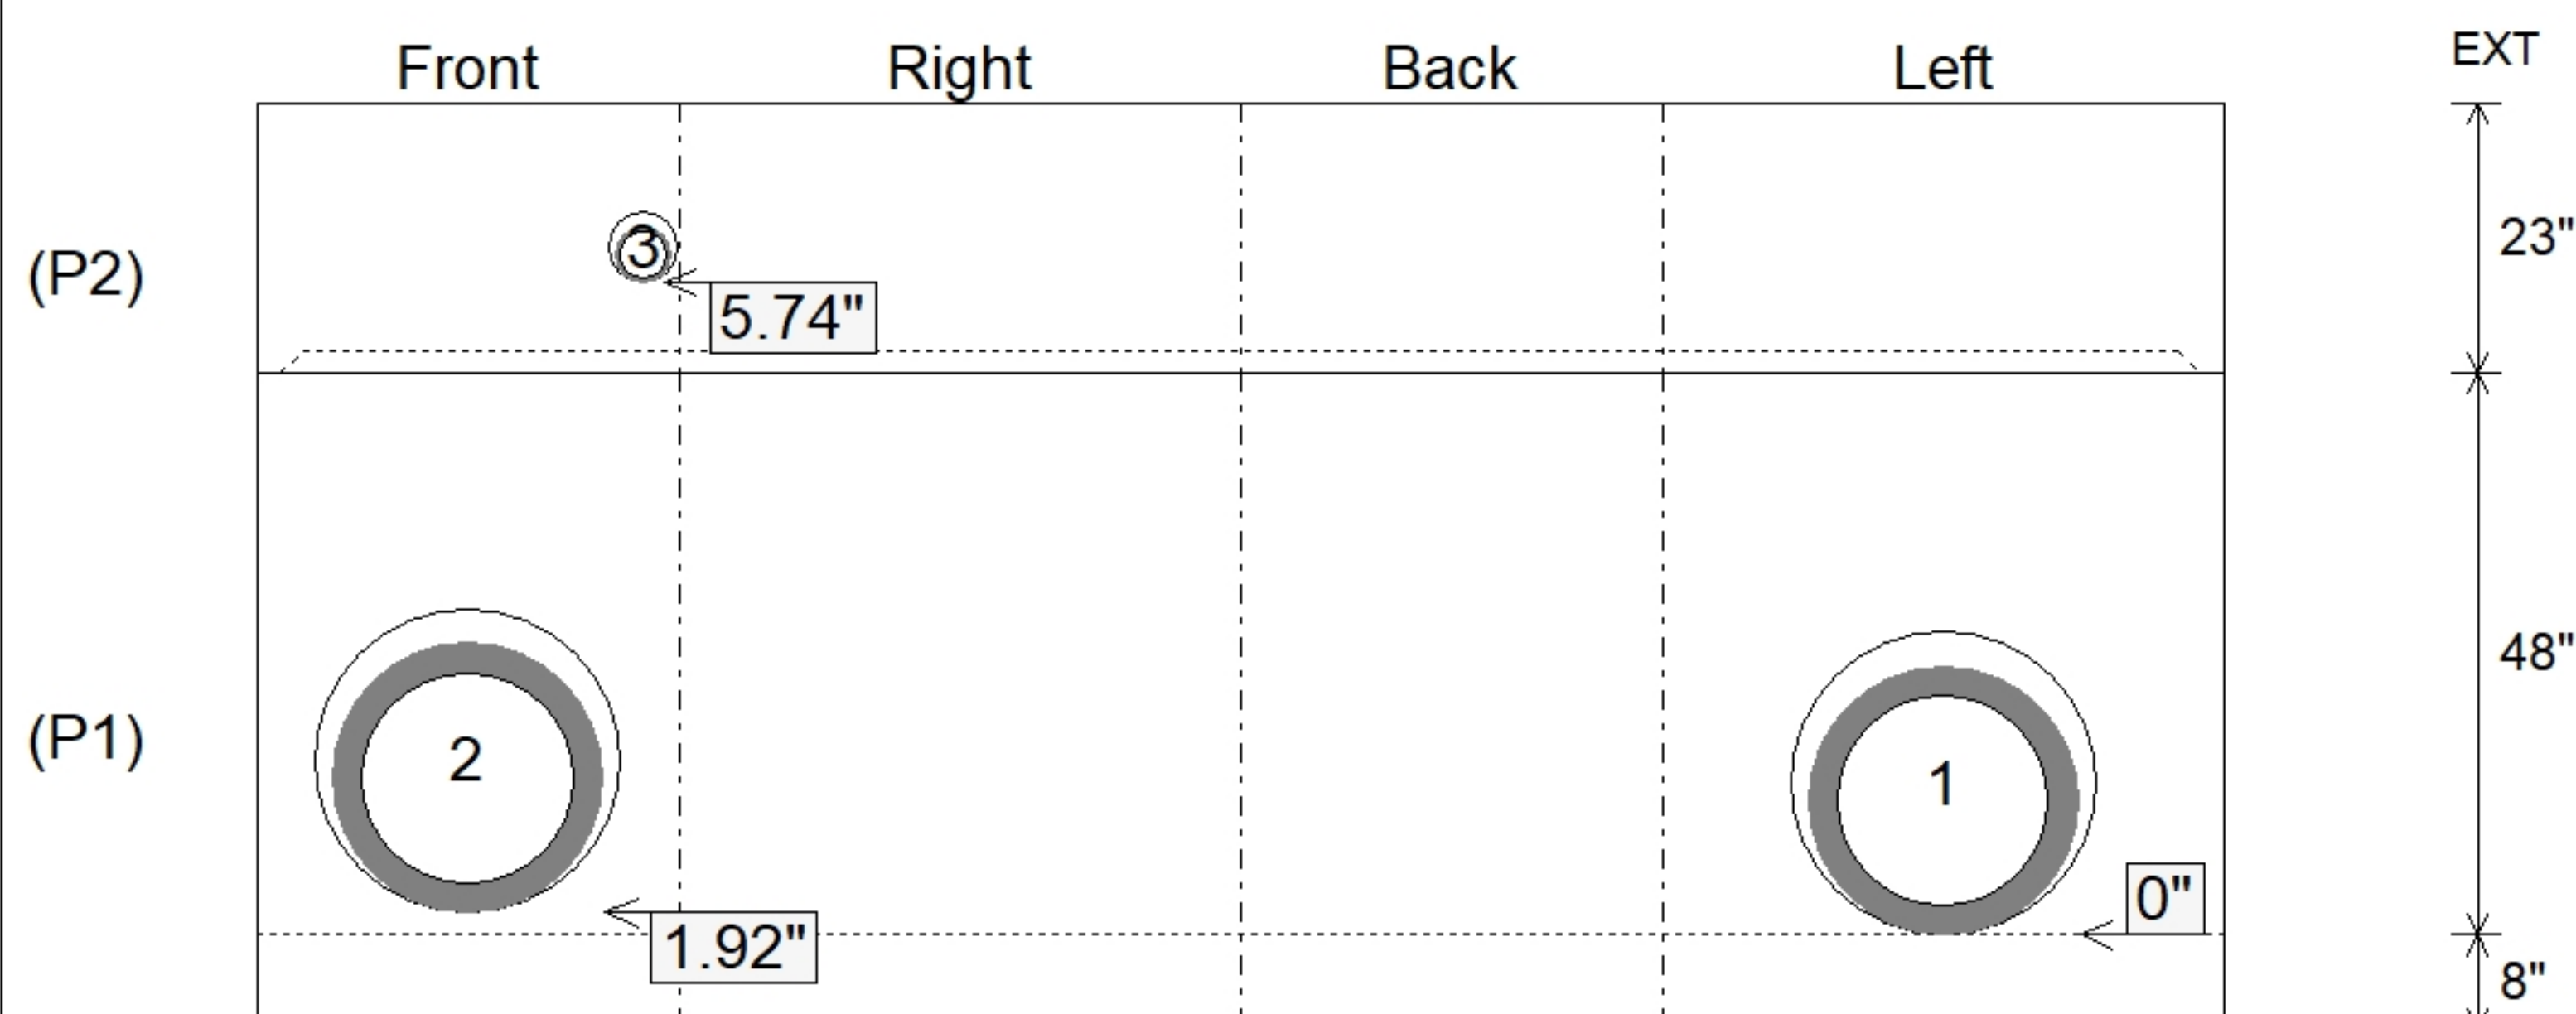

SUBMITTAL
APPROVED BY: