



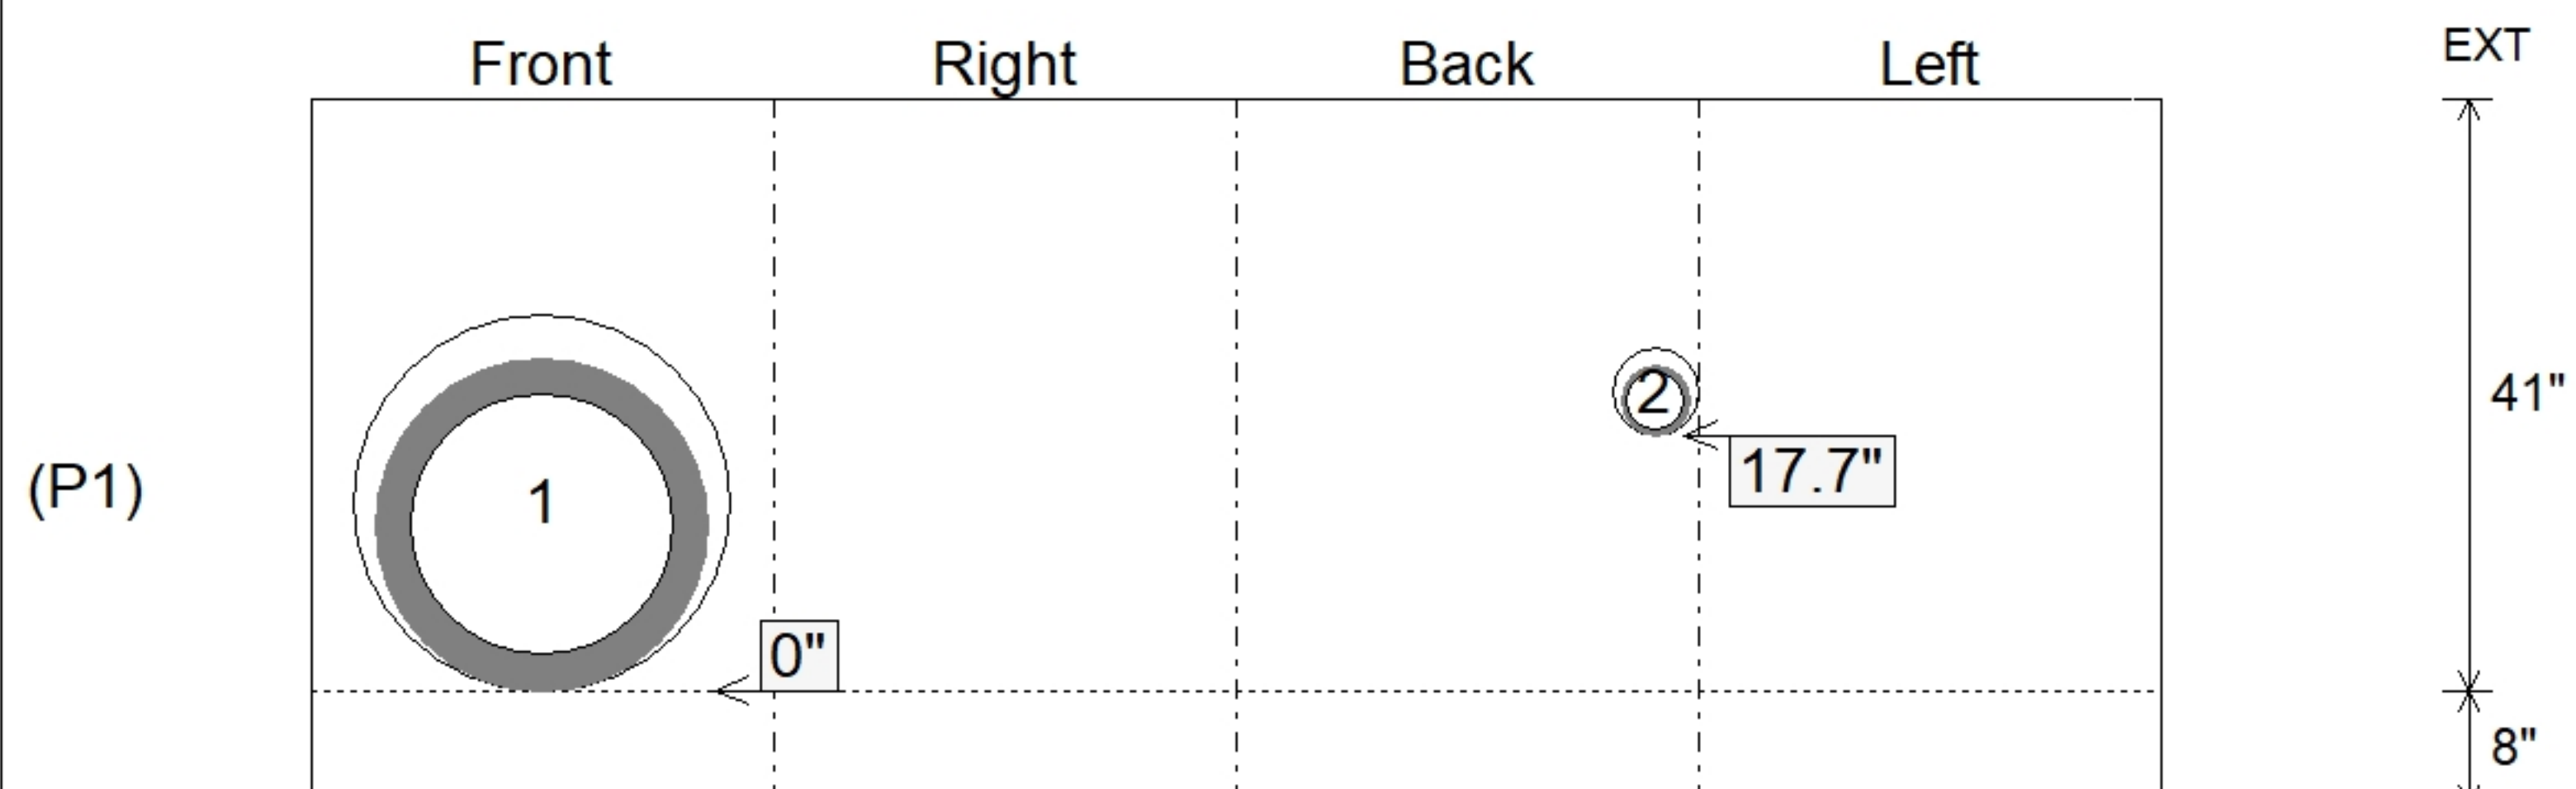

Structure Total: 5830 lb

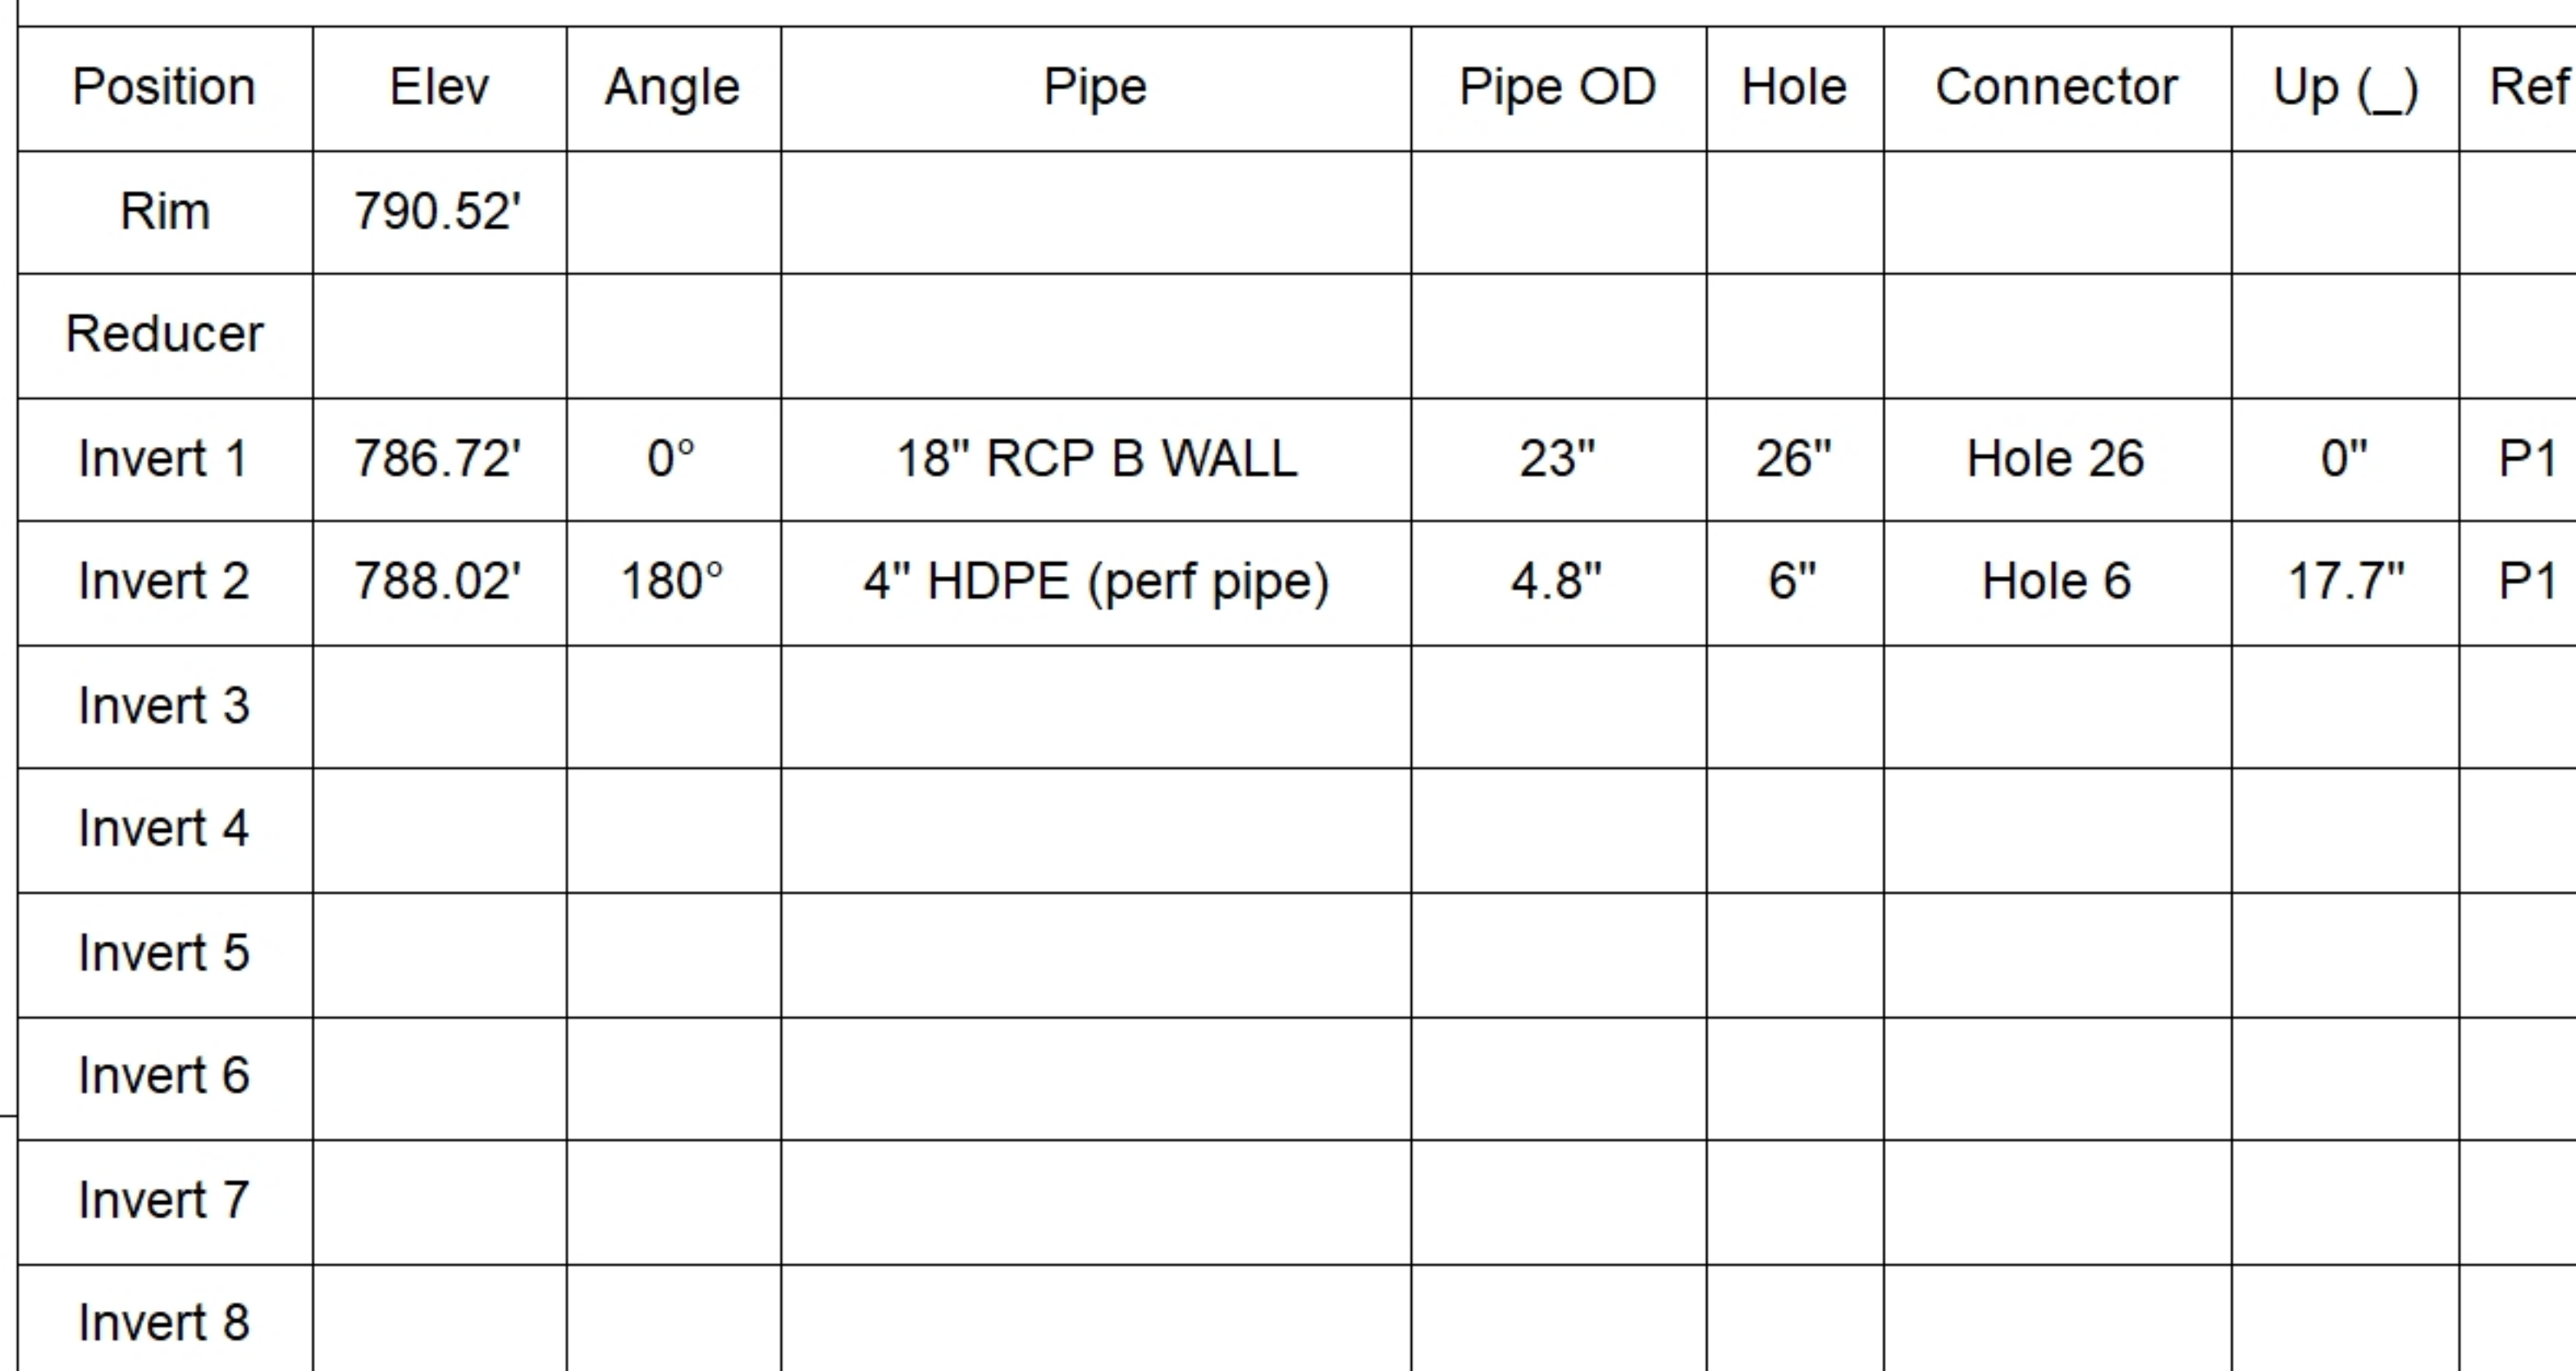

SUBMITTAL
APPROVED BY: