

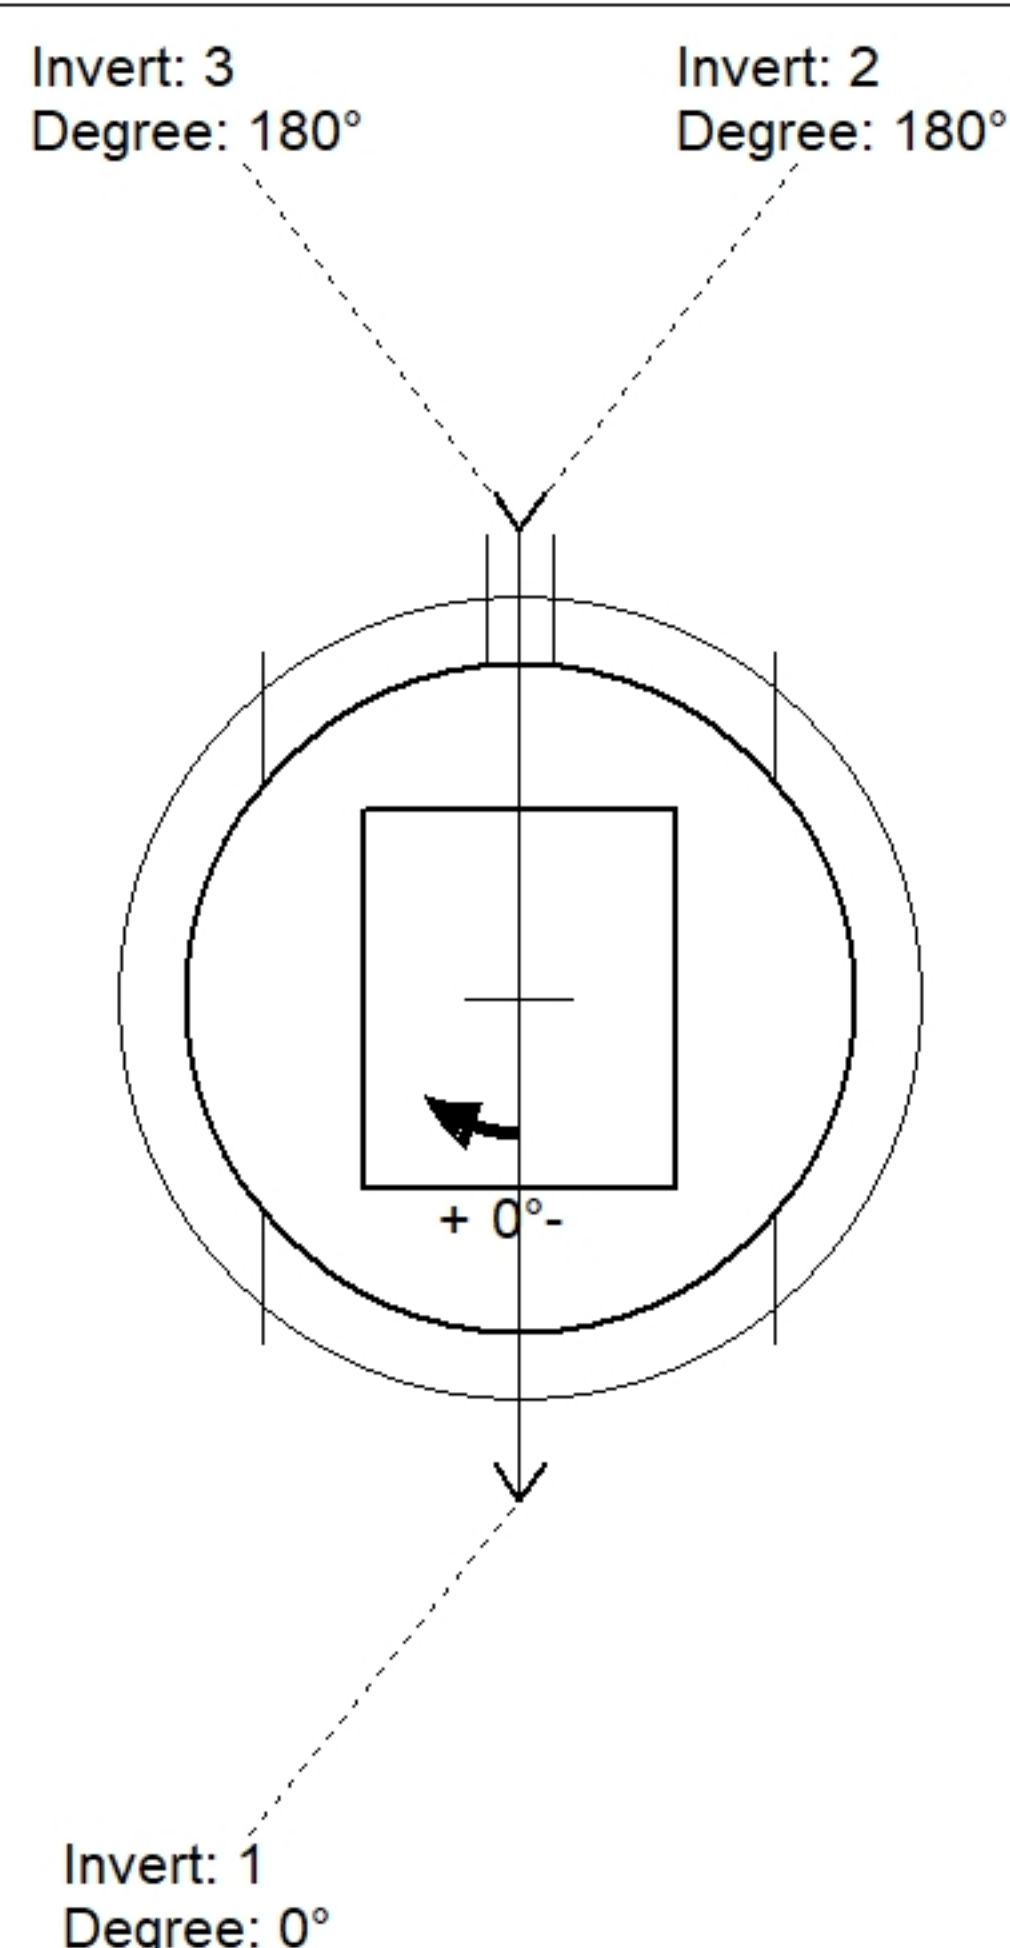


STRUCTURE SUMMARY:	
P4) 28" x 34" - CASTING HEIGHT - 7"	0 lb
P3) 60" - MH FLAT TOP - TDOT NO 12 (28"x34" Hole) - 10"	3417 lb
P2) 60" - MH RISER SPECIAL/CUST. HT - 44"	4579 lb
P1) 60" - MH BASE - 60"	7136 lb
1) CASTING - JBS-3123 MODIFIED SET	250 lb
2) 60" - Conseal CS-102 1.00"	0 lb
1) 28" x 34" - Conseal CS-102 1.00"	0 lb
2) Hole - 46	0 lb
1) Hole - 6	0 lb
Structure Total:	15382 lb

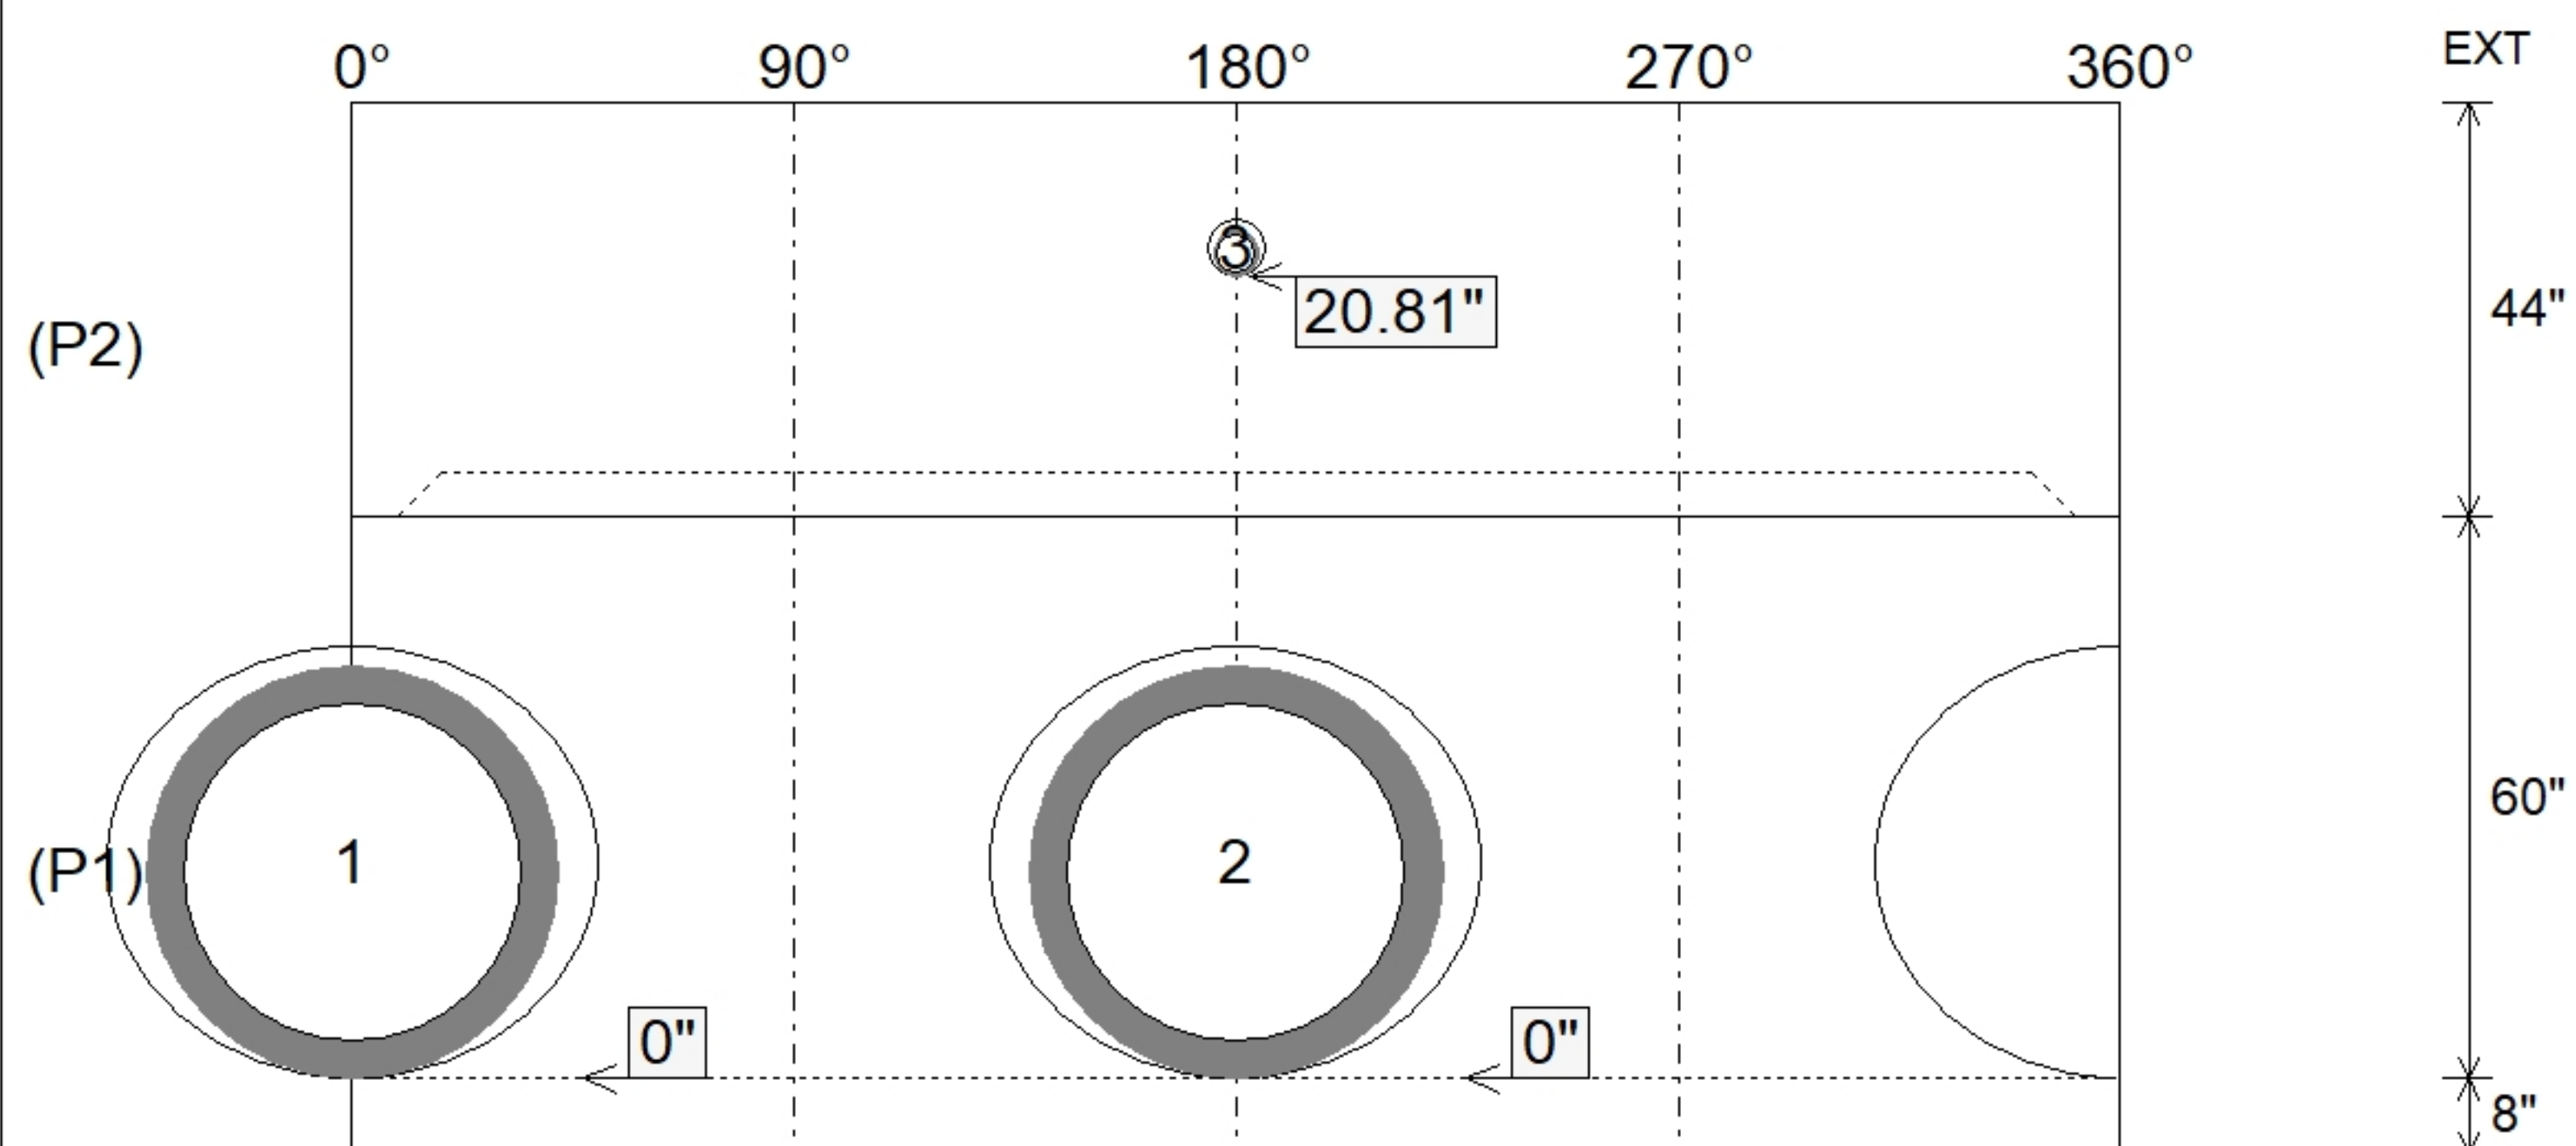

Position	Elev	Angle	Pipe	Pipe OD	Hole	Connector	Up (')	Ref
Rim	792.82'							
Reducer								
Invert 1	782.99'	0°	36" RCP B WALL	44"	46"	Hole 46	0"	P1
Invert 2	782.99'	180°	36" RCP B WALL	44"	46"	Hole 46	0"	P1
Invert 3	789.82'	180°	4" HDPE (perf pipe)	4.8"	6"	Hole 6	20.81"	P2
Invert 4								
Invert 5								
Invert 6								
Invert 7								
Invert 8								

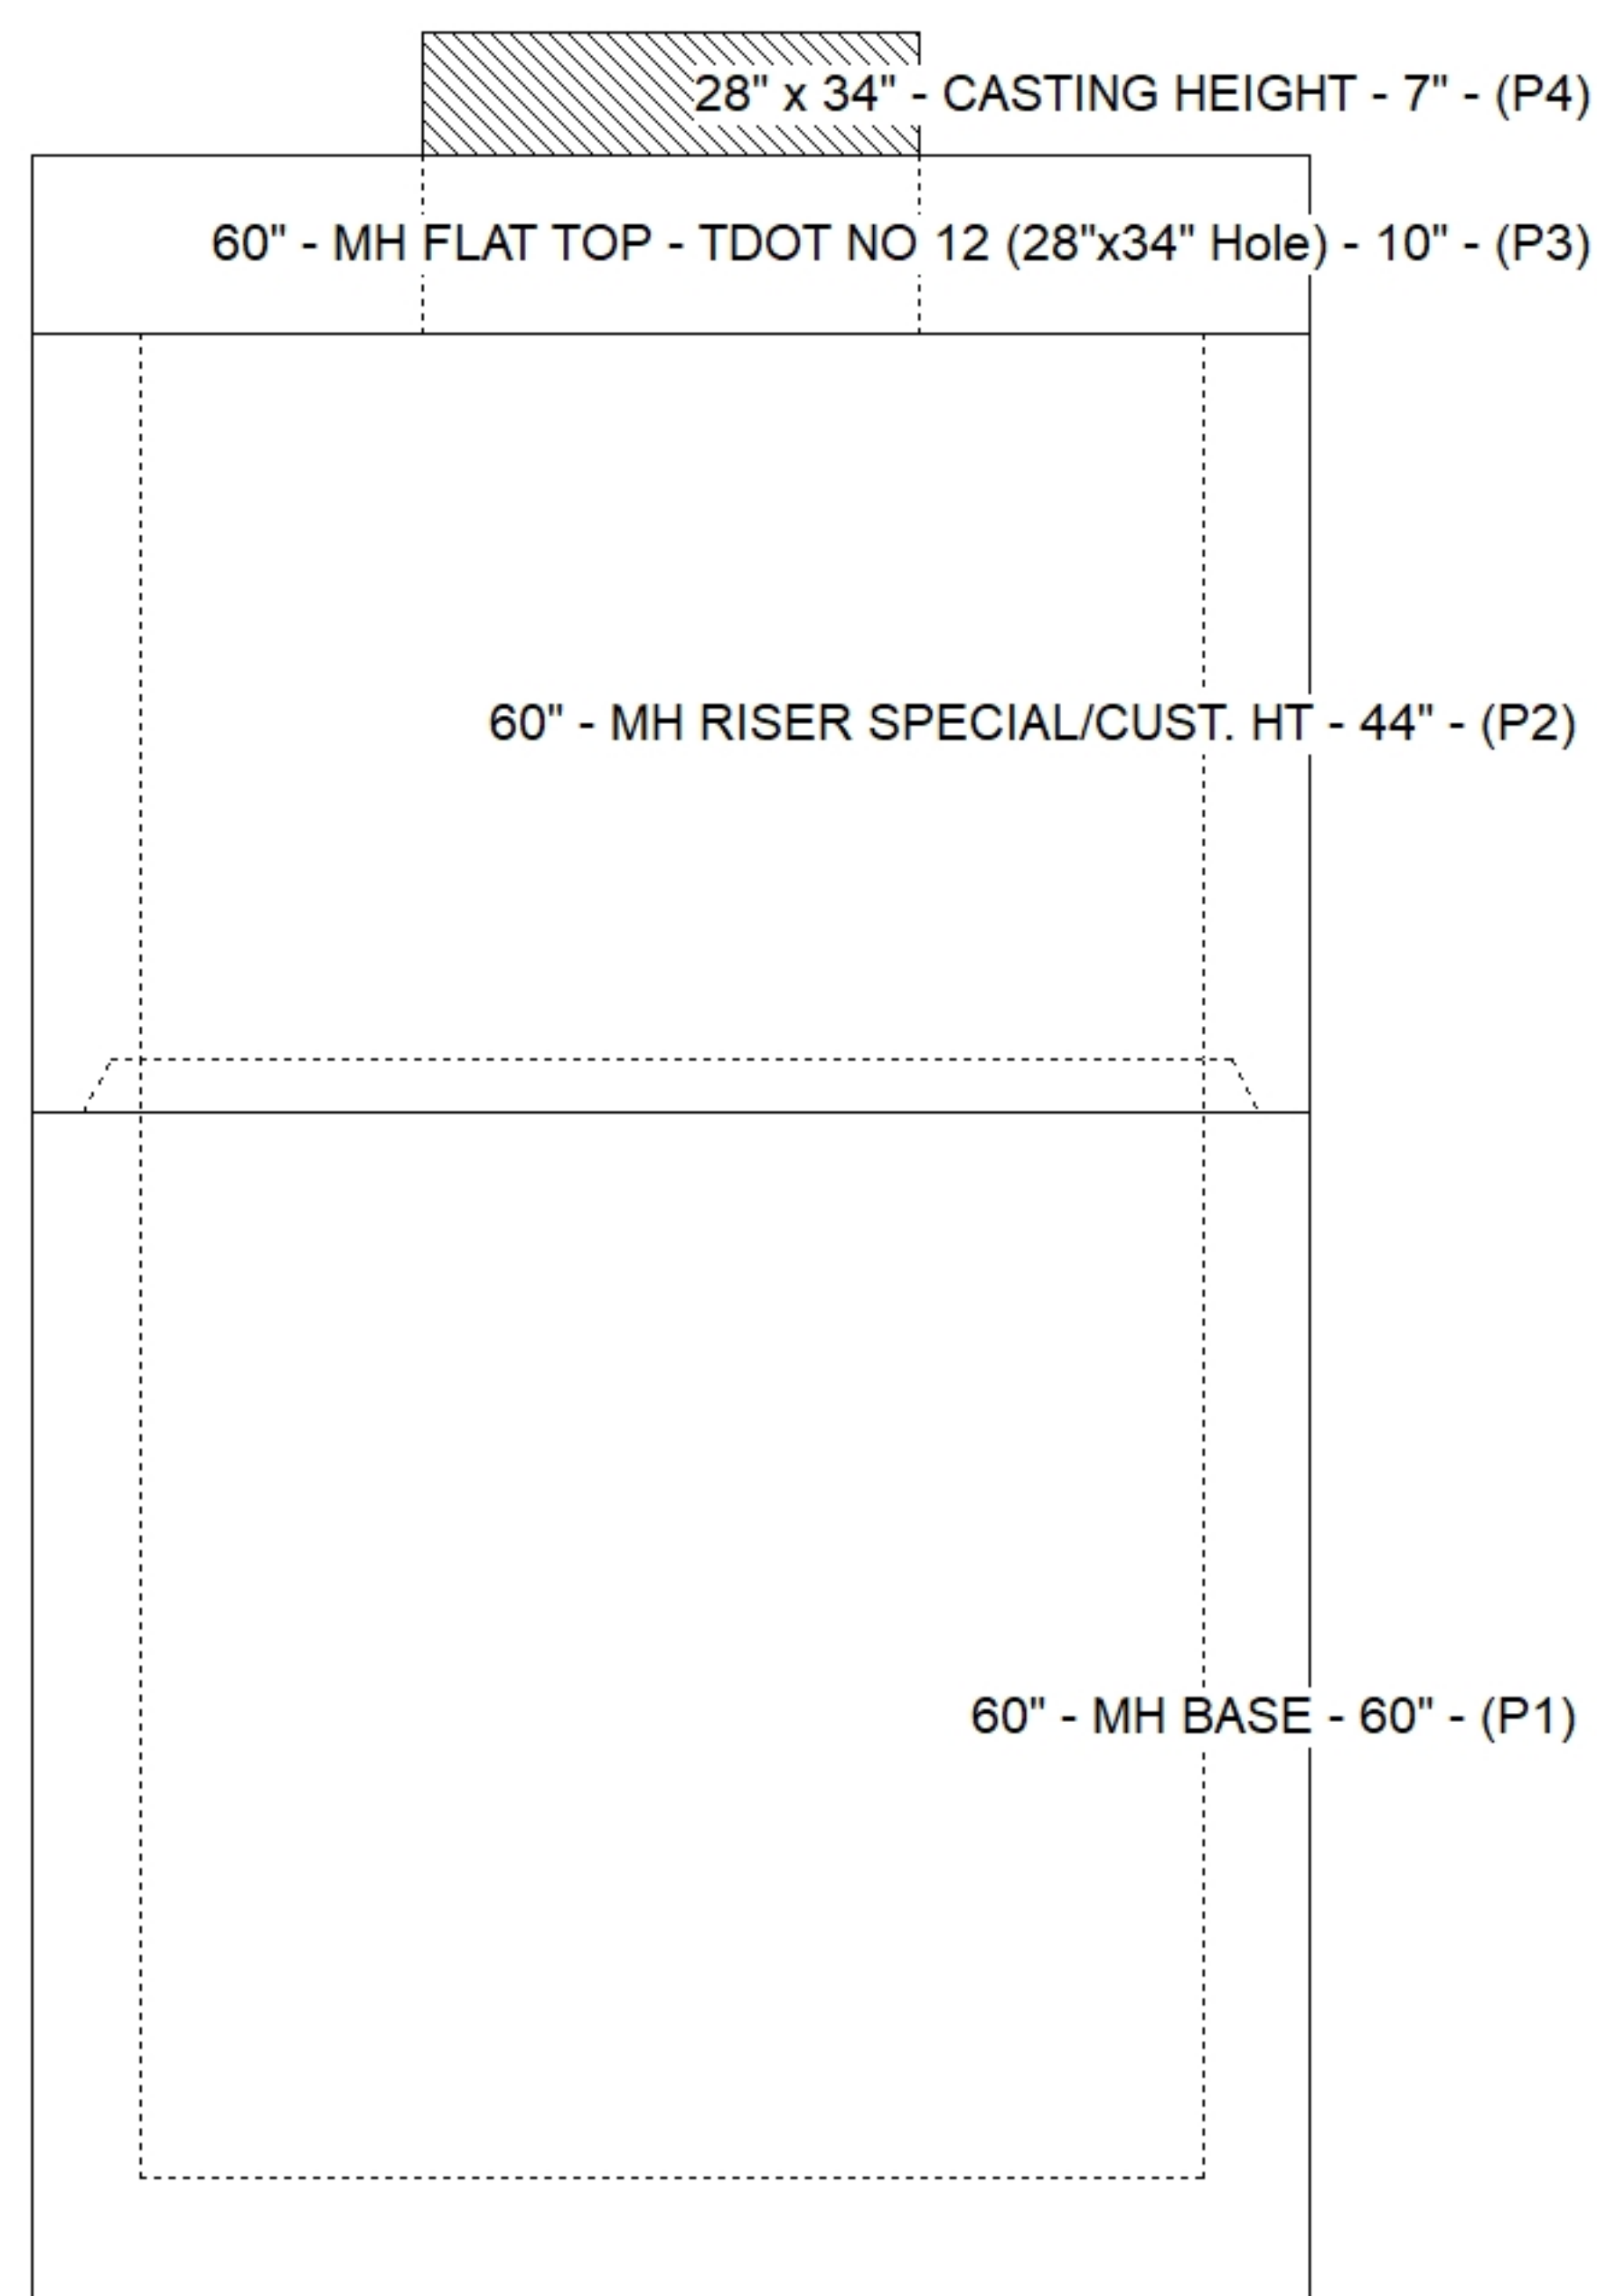

SUBMITTAL
APPROVED BY: