





Floor (Bot): 787.702'
Overall Height: 7.5'
Slack: 0.58"

	0 lb
	3417 lb
	8492 lb
	250 lb
	0 lb
	0 lb
	0 lb
	0 lb
Structure Total:	<u>12159 lb</u>

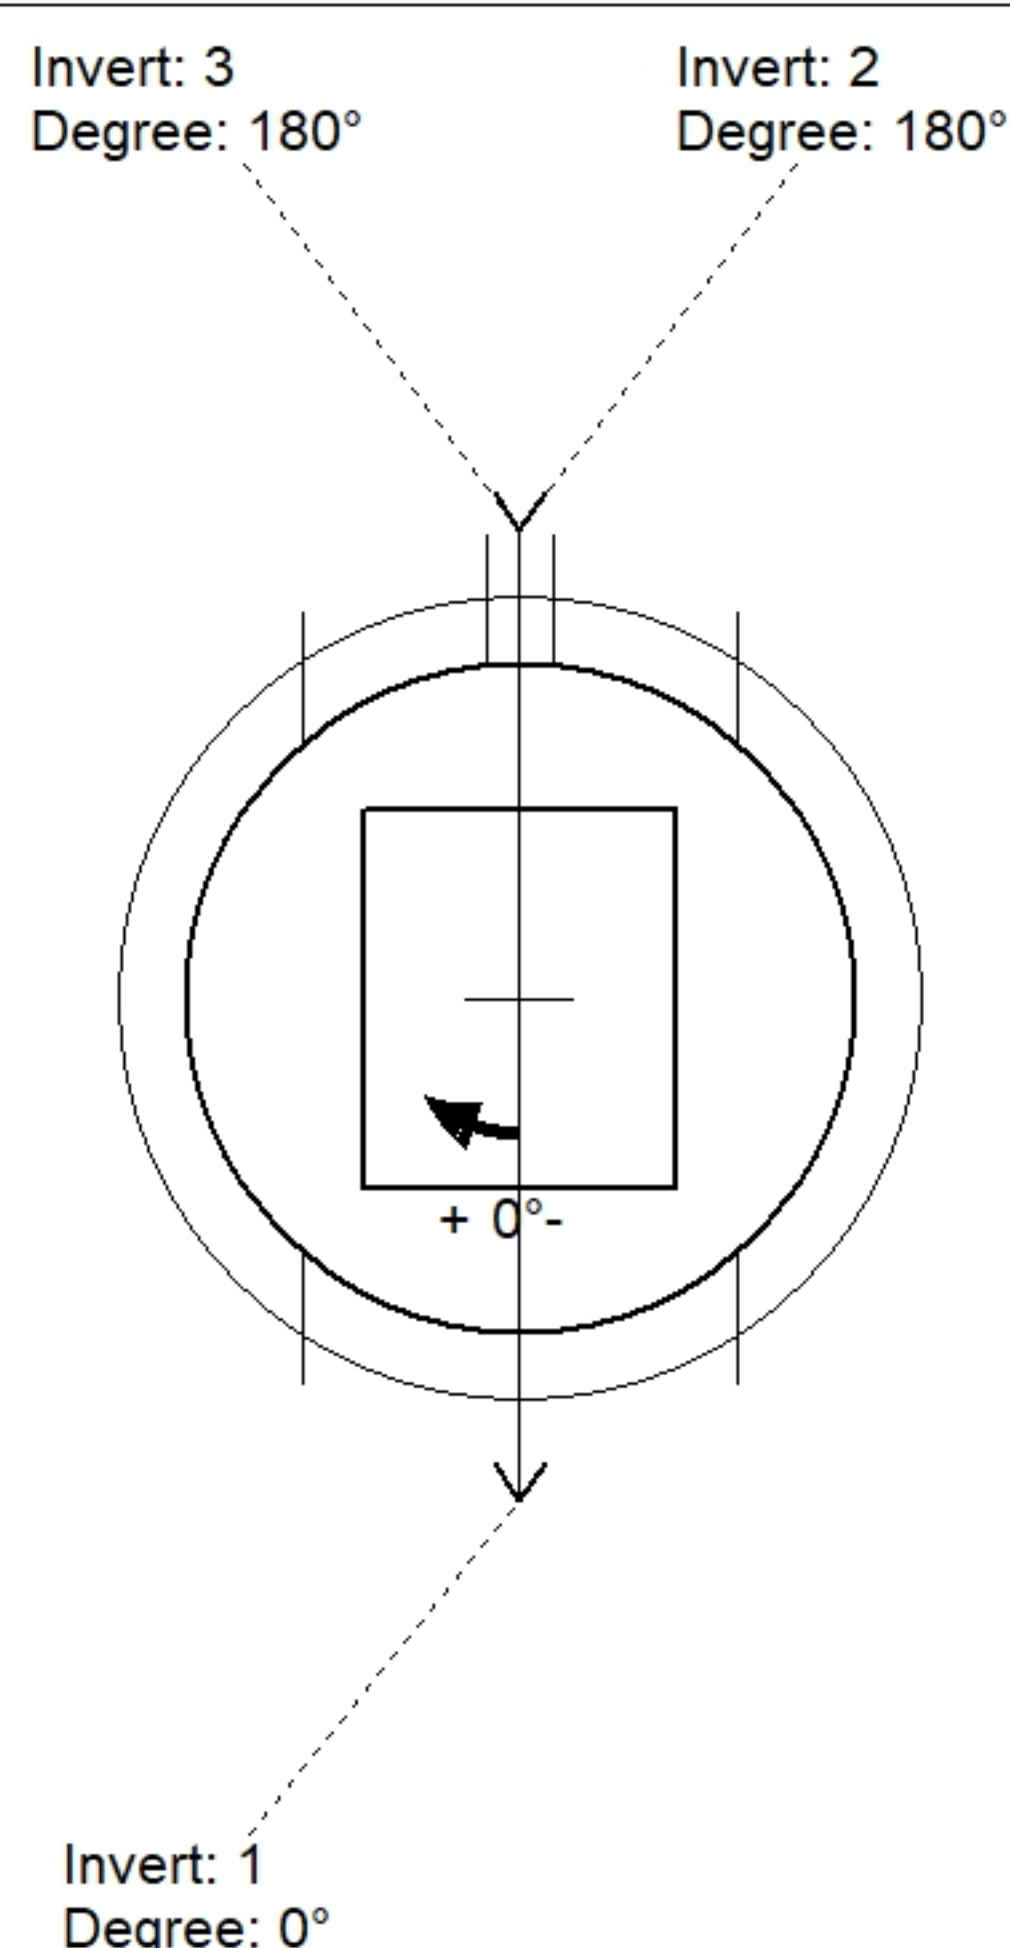

Position	Elev	Angle	Pipe	Pipe OD	Hole	Connector	Up (')_	Ref
Rim	795.25'							
Reducer								
Invert 1	788.66'	0°	30" RCP B WALL	37"	39"	Hole 39	0"	P1
Invert 2	788.66'	180°	30" RCP B WALL	37"	39"	Hole 39	0"	P1
Invert 3	792.25'	180°	4" HDPE (perf pipe)	4.8"	6"	Hole 6	46.18"	P1
Invert 4								
Invert 5								
Invert 6								
Invert 7								
Invert 8								

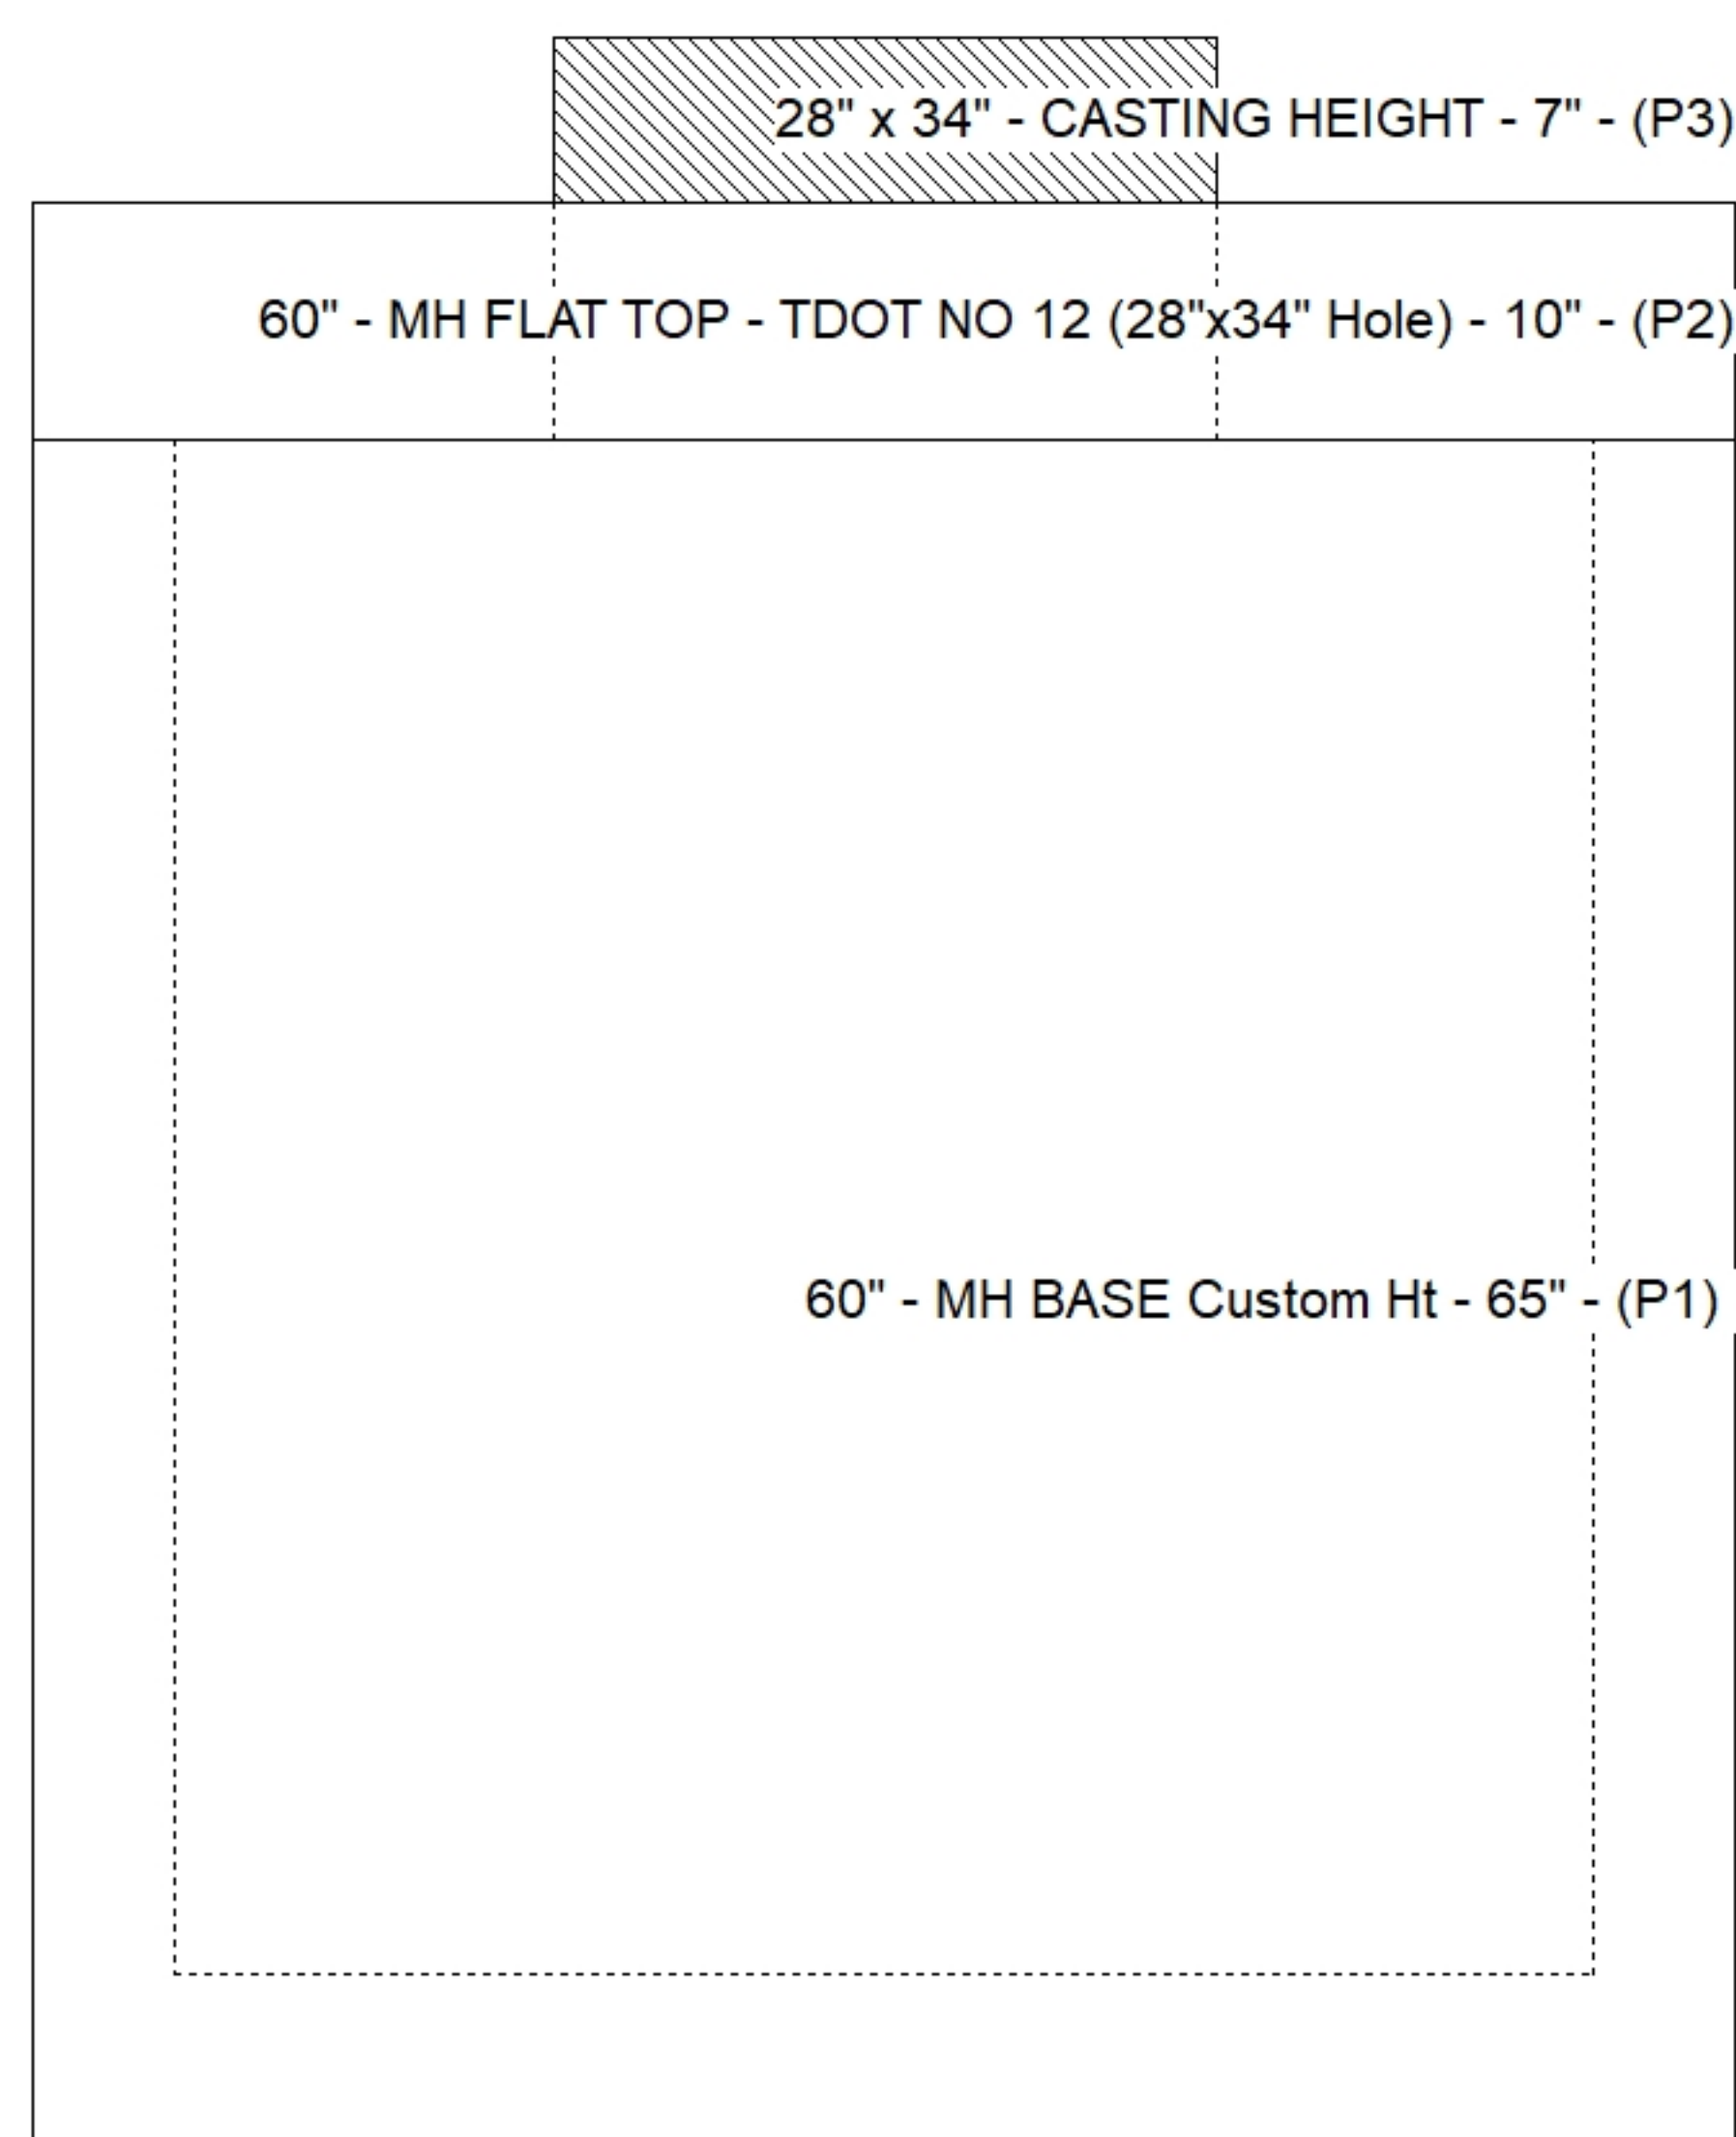

SUBMITTAL
APPROVED BY: