






STRUCTURE SUMMARY:	
P3) 28" x 34" - CASTING HEIGHT - 7"	0 lb
P2) 48" - MH FLAT TOP - TDOT NO 12 (28"x34" Hole) - 10"	1497 lb
P1) 48" - MH BASE Custom Ht - 40"	3508 lb
1) CASTING - JBS-3123 MODIFIED SET	250 lb
1) 48" - Conseal CS-102 1.00"	0 lb
1) 28" x 34" - Conseal CS-102 1.00"	0 lb
1) Hole - 32	0 lb
1) Hole - 26	0 lb
1) Hole - 6	0 lb
Structure Total:	5255 lb

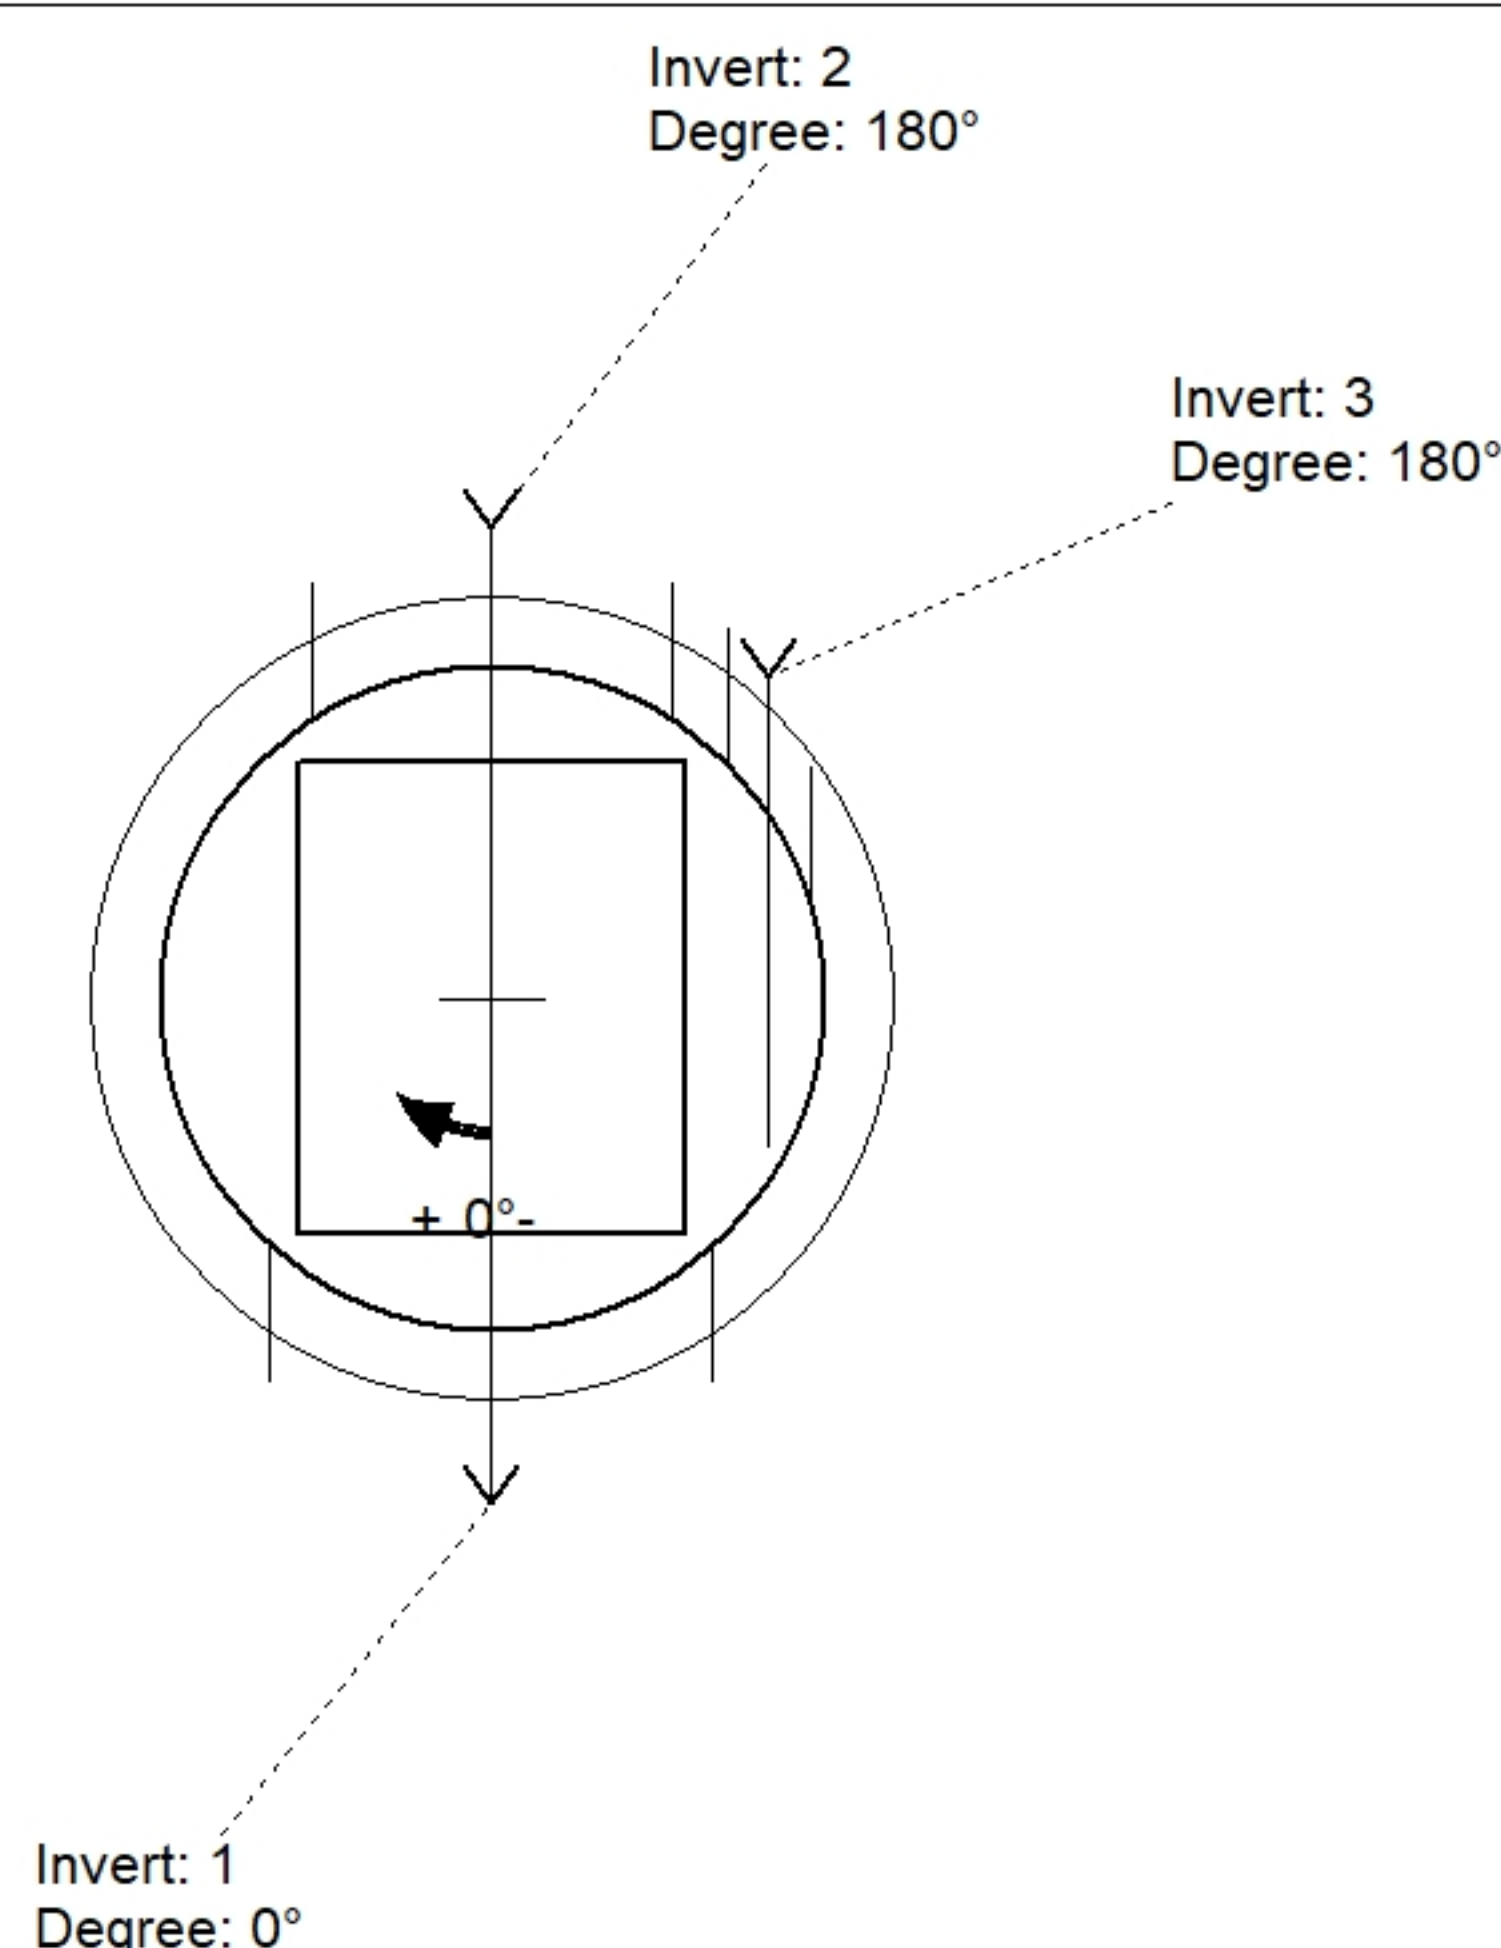

Position	Elev	Angle	Pipe	Pipe OD	Hole	Connector	Up (')	Ref
Rim	800.66'							
Reducer								
Invert 1	796.11'	0°	24" RCP B WALL	30"	32"	Hole 32	0"	P1
Invert 2	796.76'	180°	18" RCP B WALL	23"	26"	Hole 26	8.3"	P1
Invert 3	797.66'	180°	4" HDPE (perf pipe)	4.8"	6"	Hole 6	21.2"	P1
Invert 4								
Invert 5								
Invert 6								
Invert 7								
Invert 8								

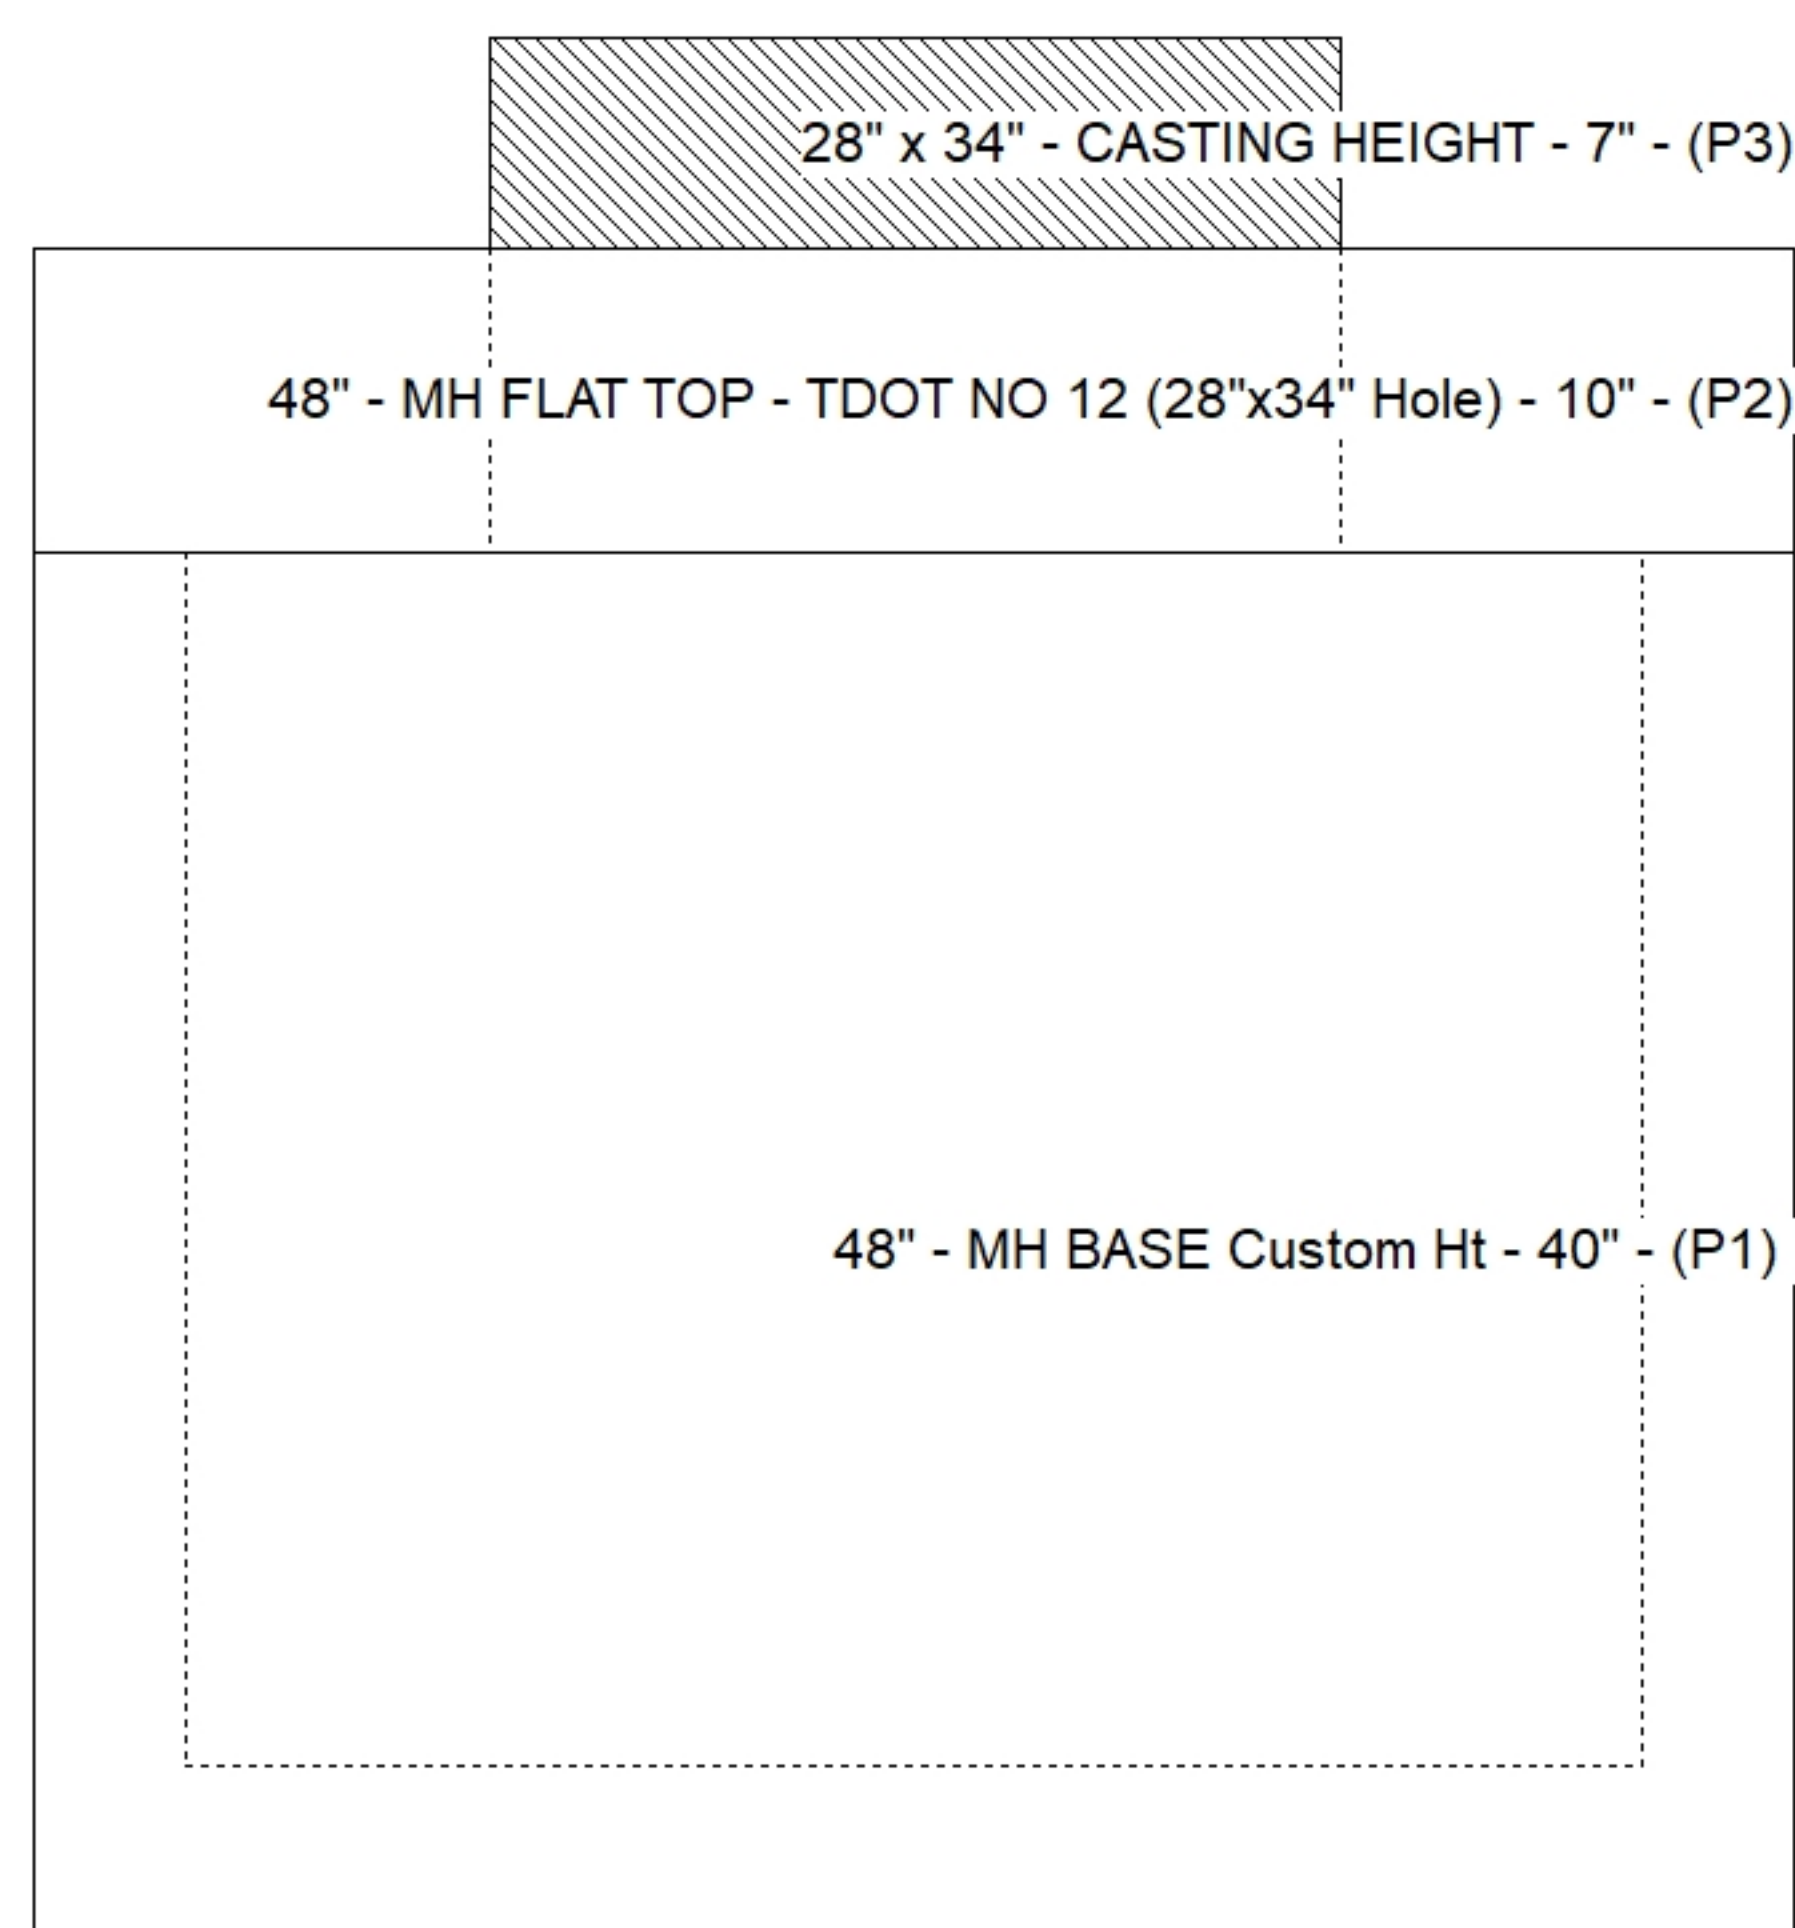

Default - Interior Dimensions

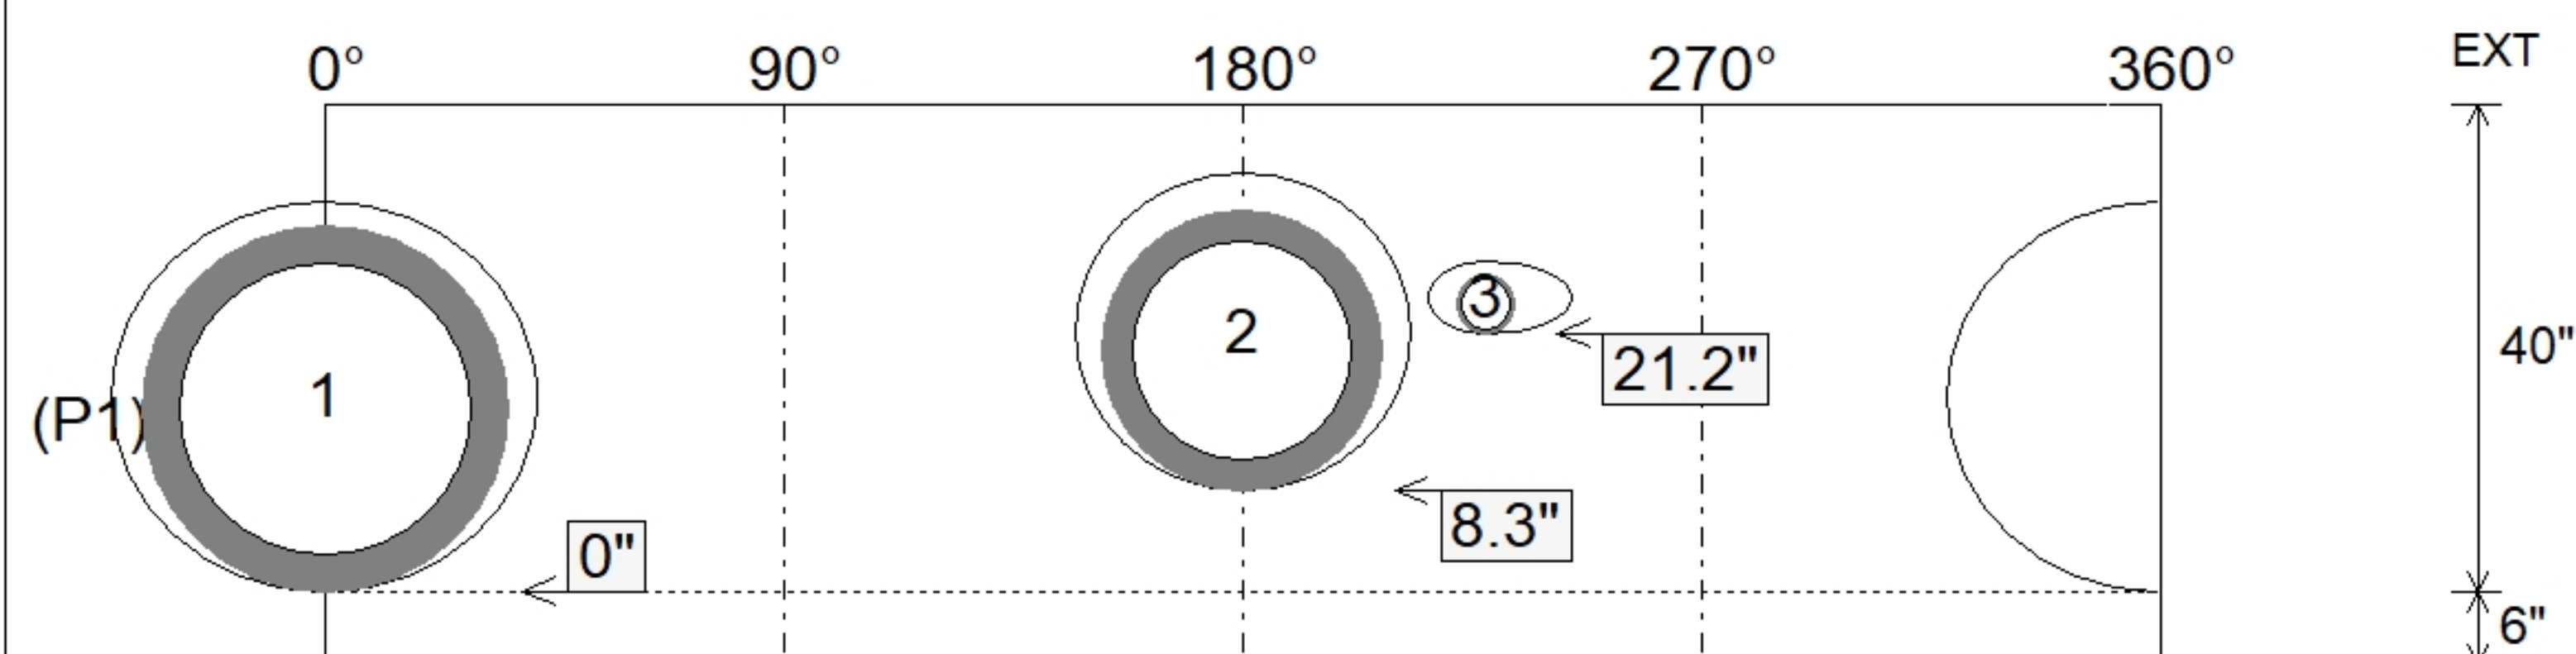

SUBMITTAL
APPROVED BY: