





Floor (Bot): 806.5'
Overall Height: 5.25'
Slack: 0.6"

Structure Total: 5240 lb

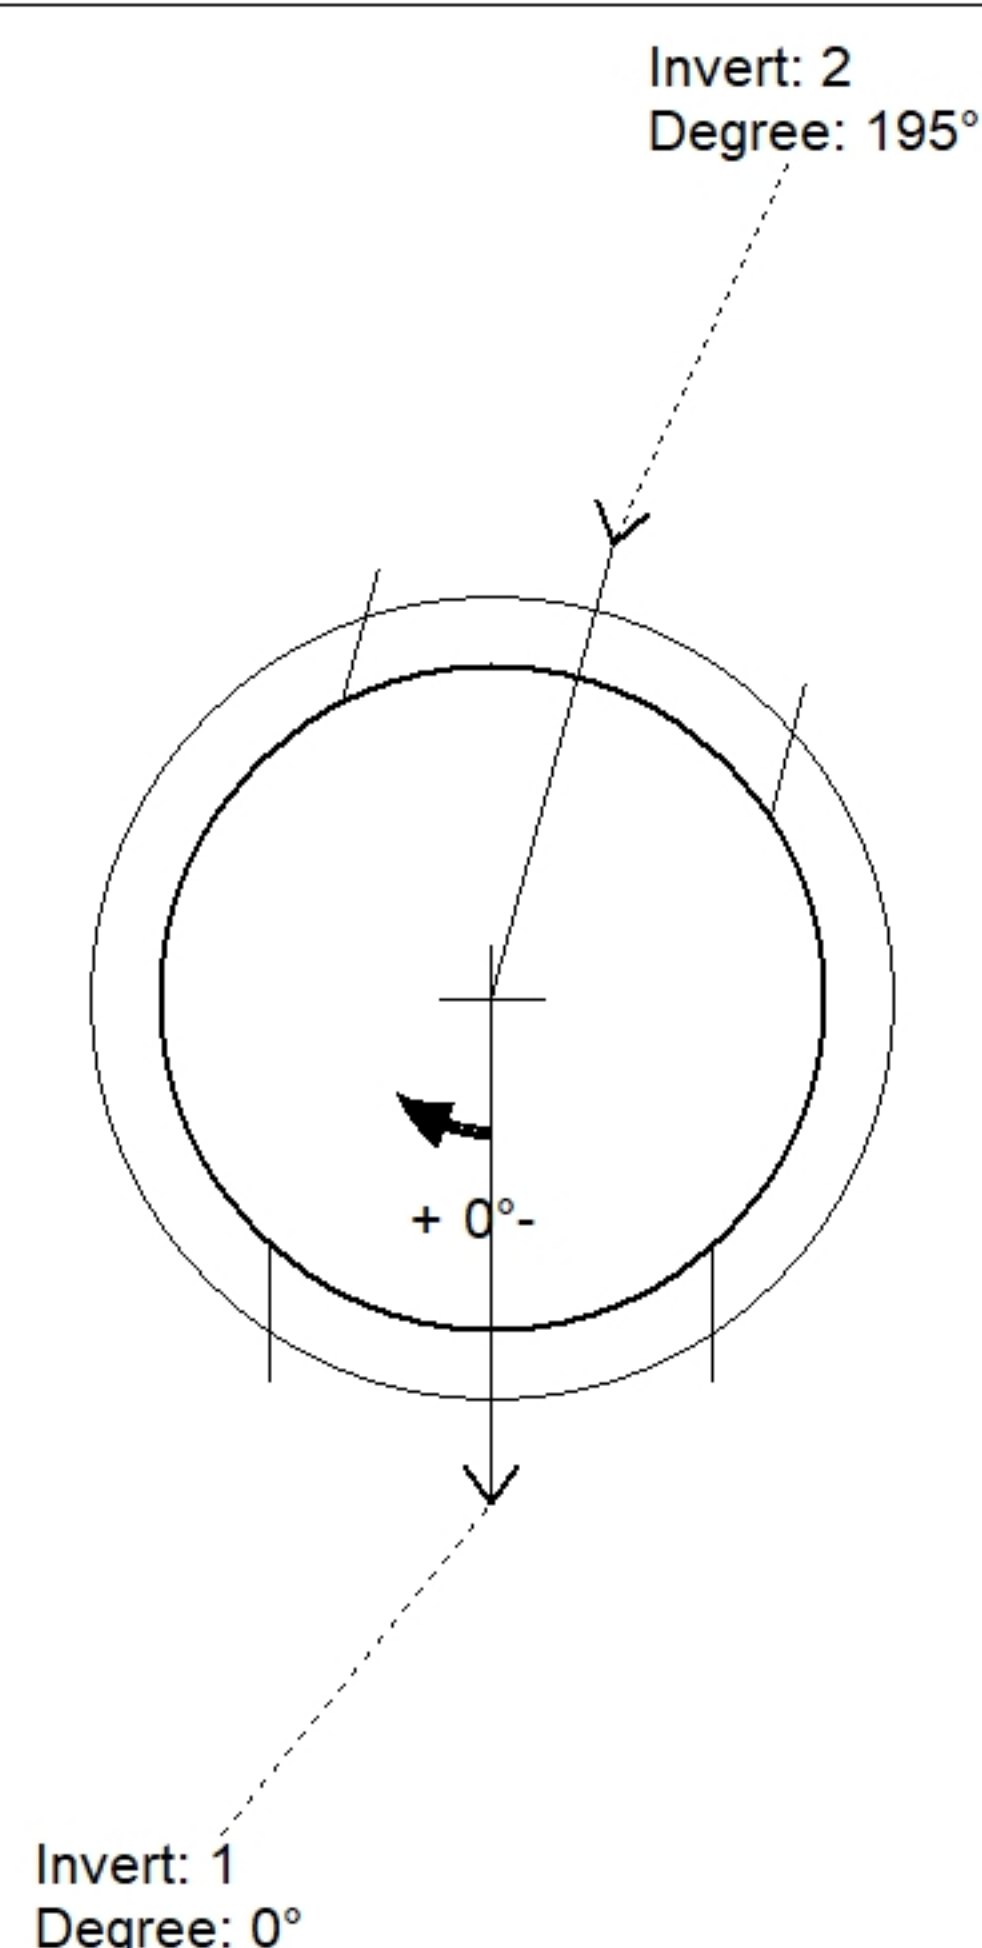

Position	Elev	Angle	Pipe	Pipe OD	Hole	Connector	Up ()	Ref
Rim	811.8'							
Reducer								
Invert 1	807.25'	0°	24" RCP B WALL	30"	32"	Hole 32	0"	P1
Invert 2	807.25'	195°	24" RCP B WALL	30"	32"	Hole 32	0"	P1
Invert 3								
Invert 4								
Invert 5								
Invert 6								
Invert 7								
Invert 8								

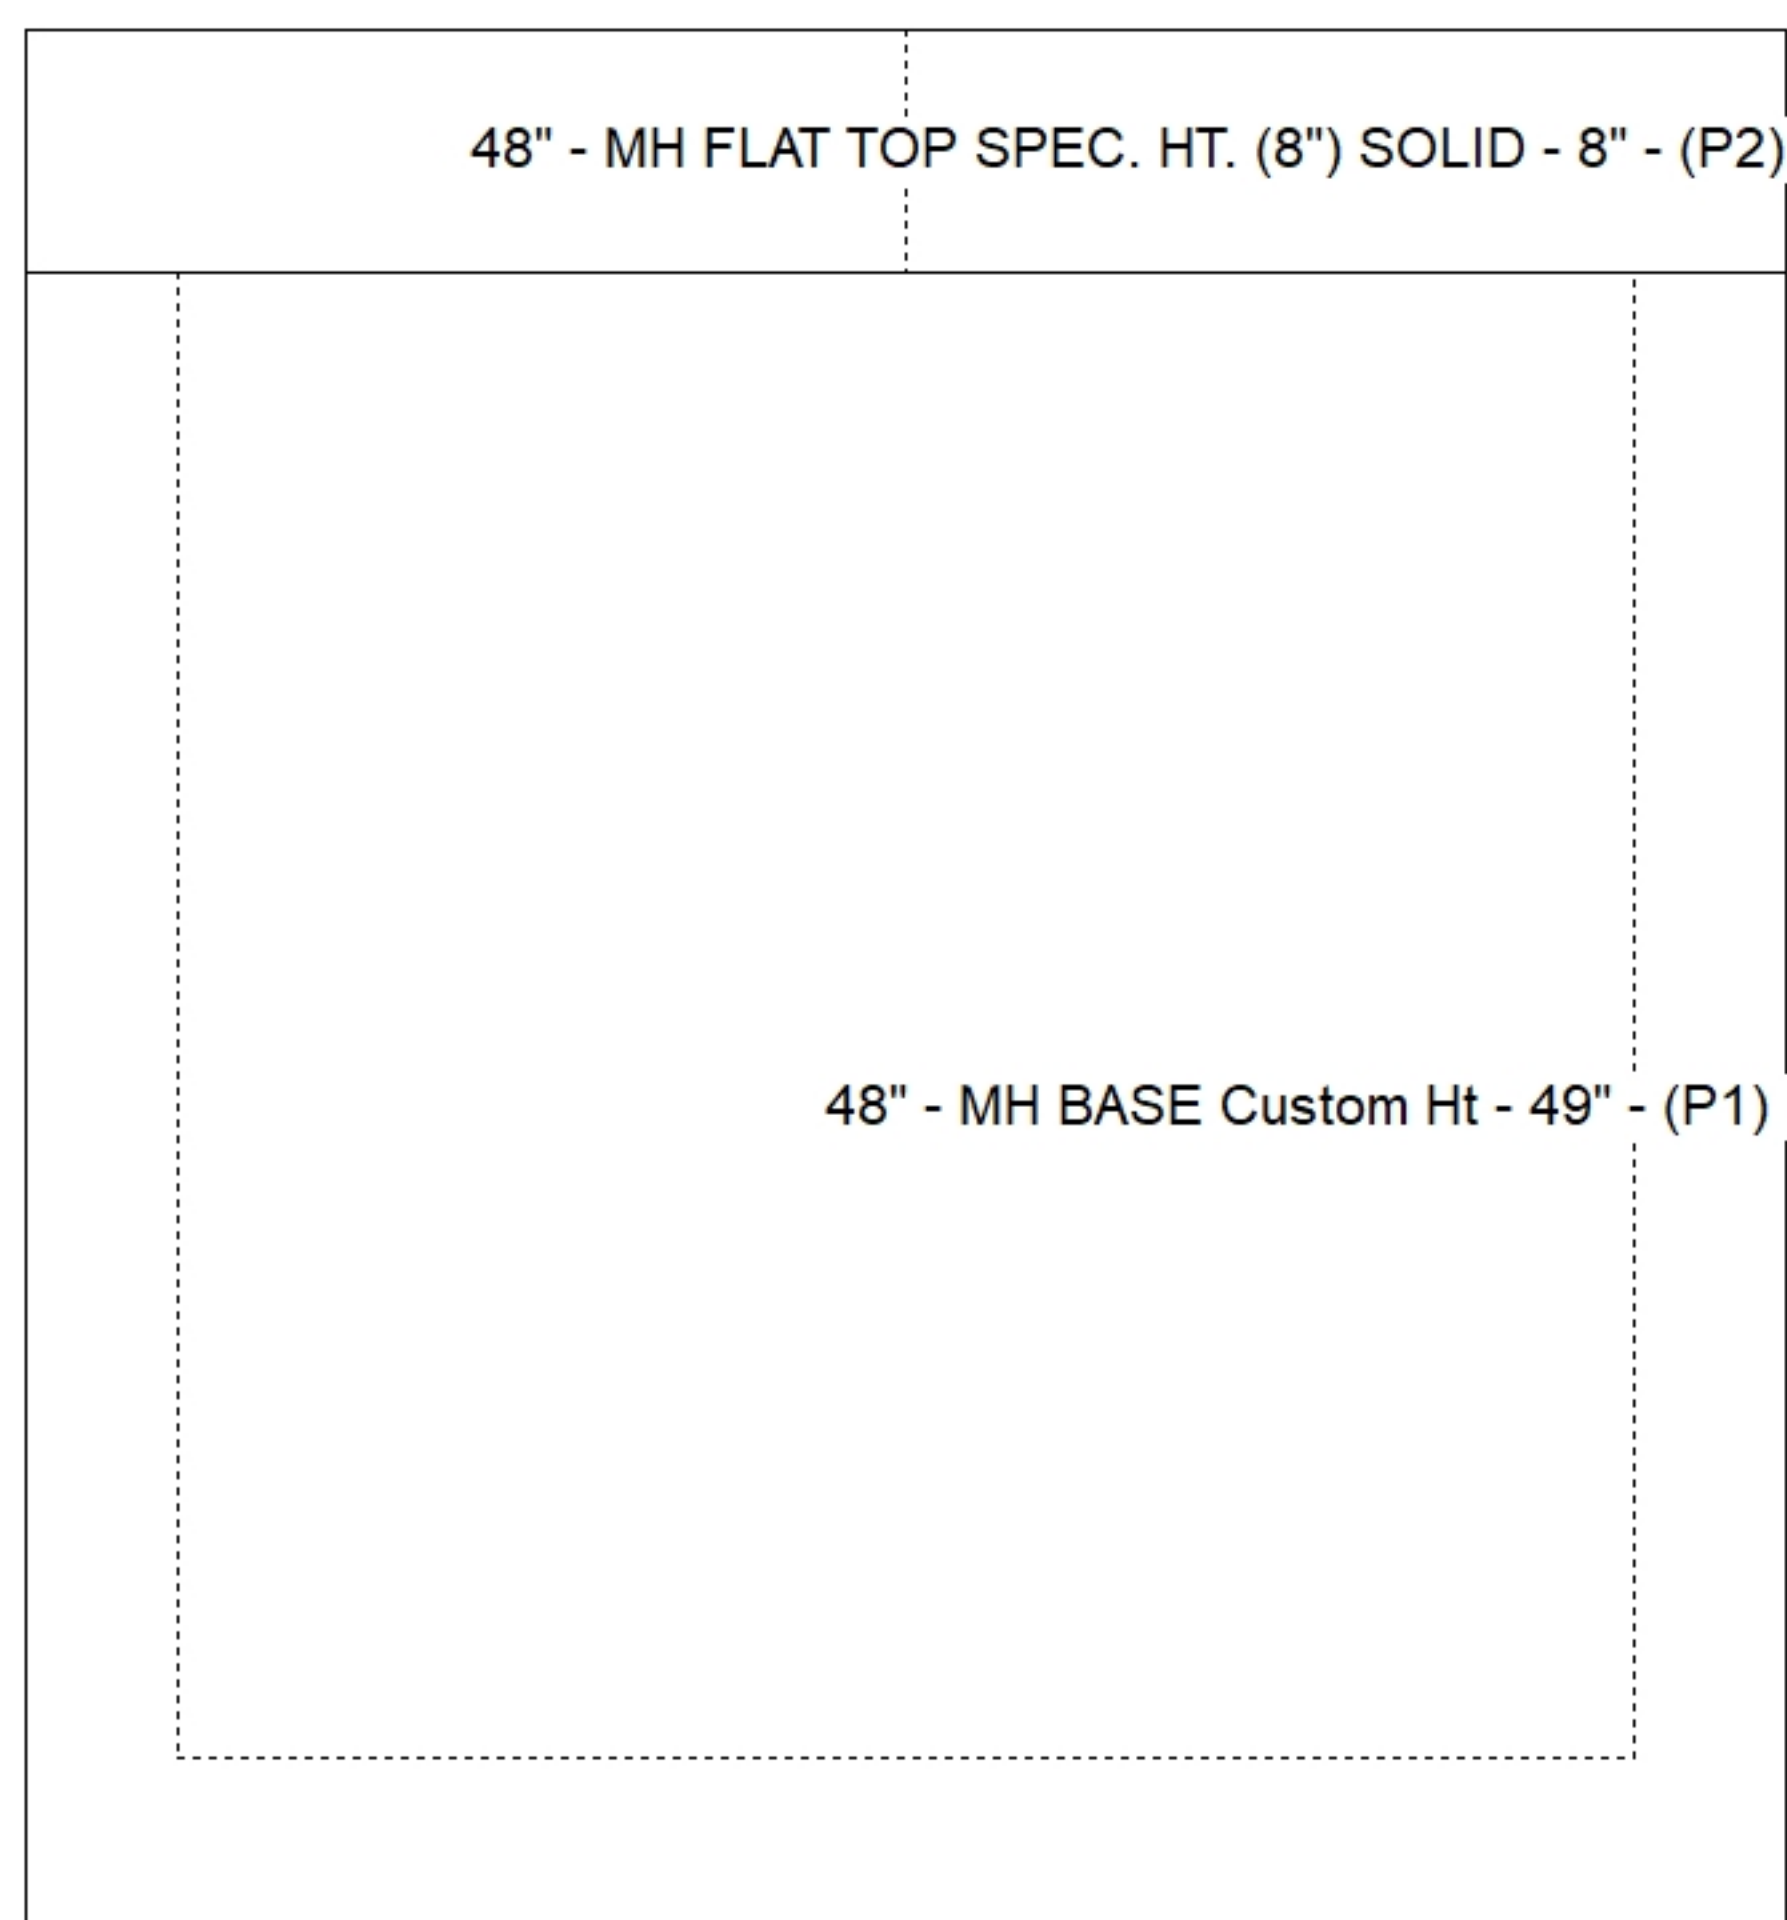

SUBMITTAL
APPROVED BY: