





Floor (Bot): 793.608'
Overall Height: 21.625'
Slack: 0.2"

0 lb
5512 lb
9313 lb
18626 lb
20023 lb
459 lb
0 lb
0 lb
0 lb


Structure Total: 53933 lb

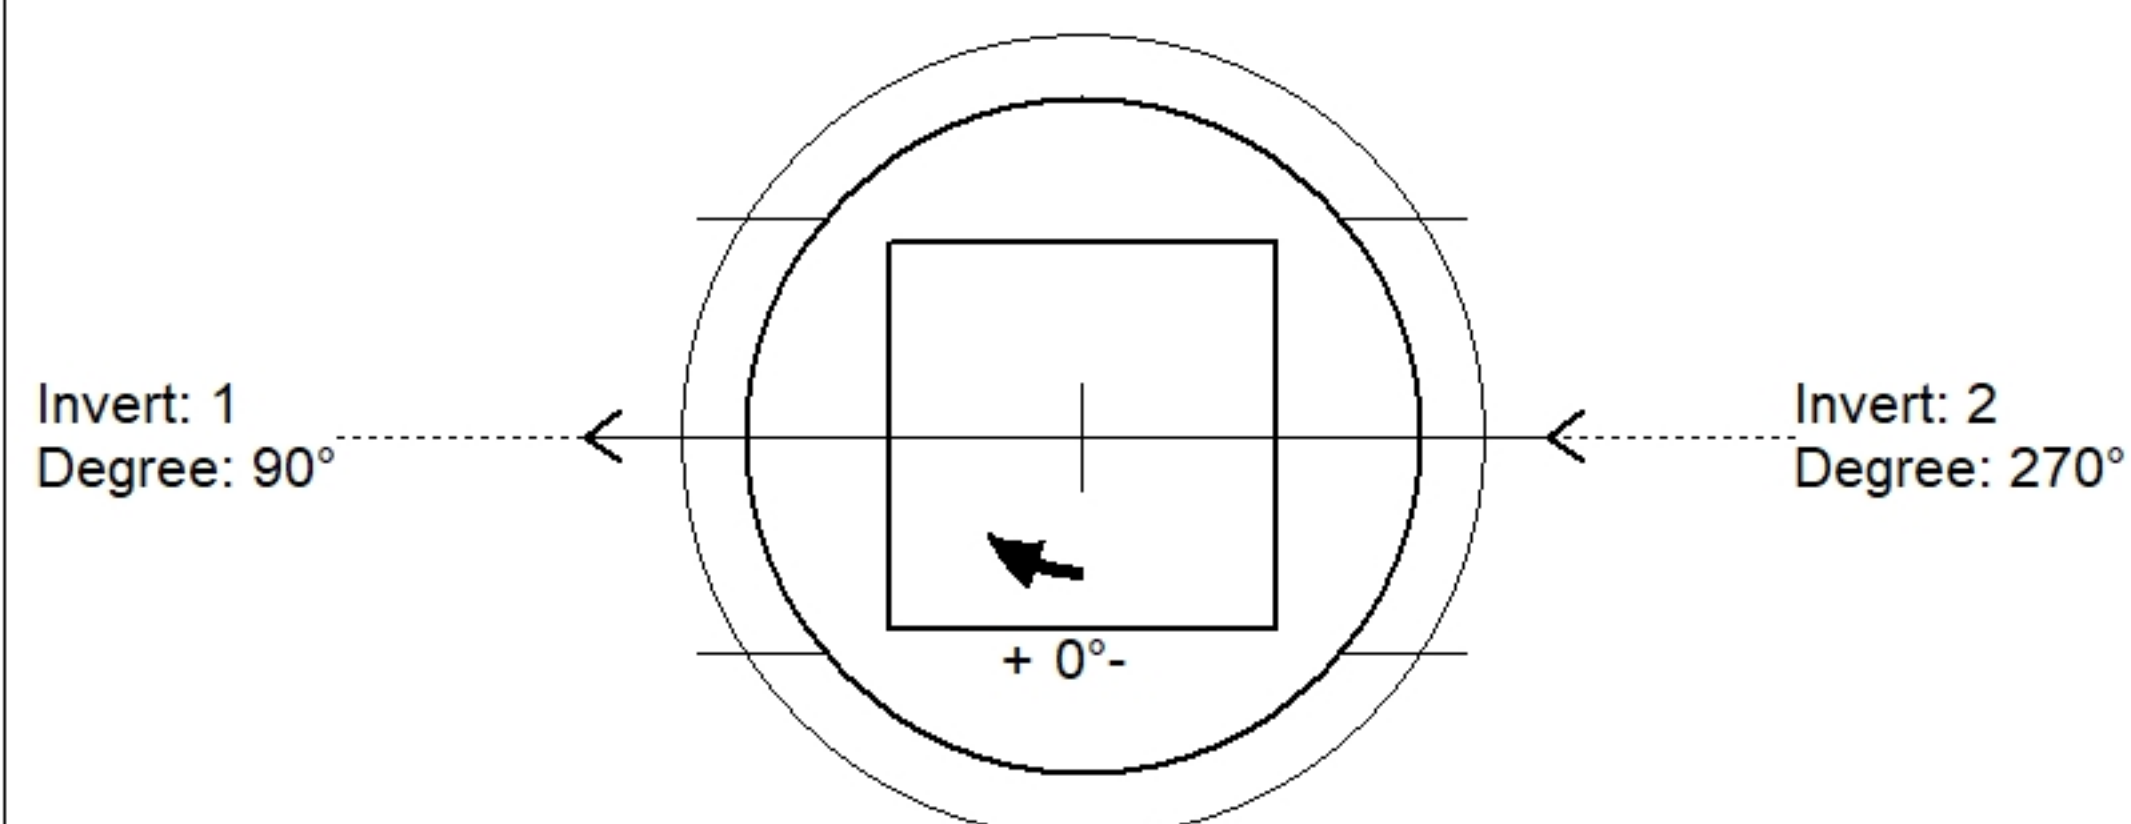

Position	Elev	Angle	Pipe	Pipe OD	Hole	Connector	Up (')	Ref
Rim	815.25'							
Reducer								
Invert 1	794.65'	90°	42" RCP B WALL	51"	54"	Hole 54	0"	P1
Invert 2	794.78'	270°	42" RCP B WALL	51"	54"	Hole 54	1.56"	P1
Invert 3								
Invert 4								
Invert 5								
Invert 6								
Invert 7								
Invert 8								

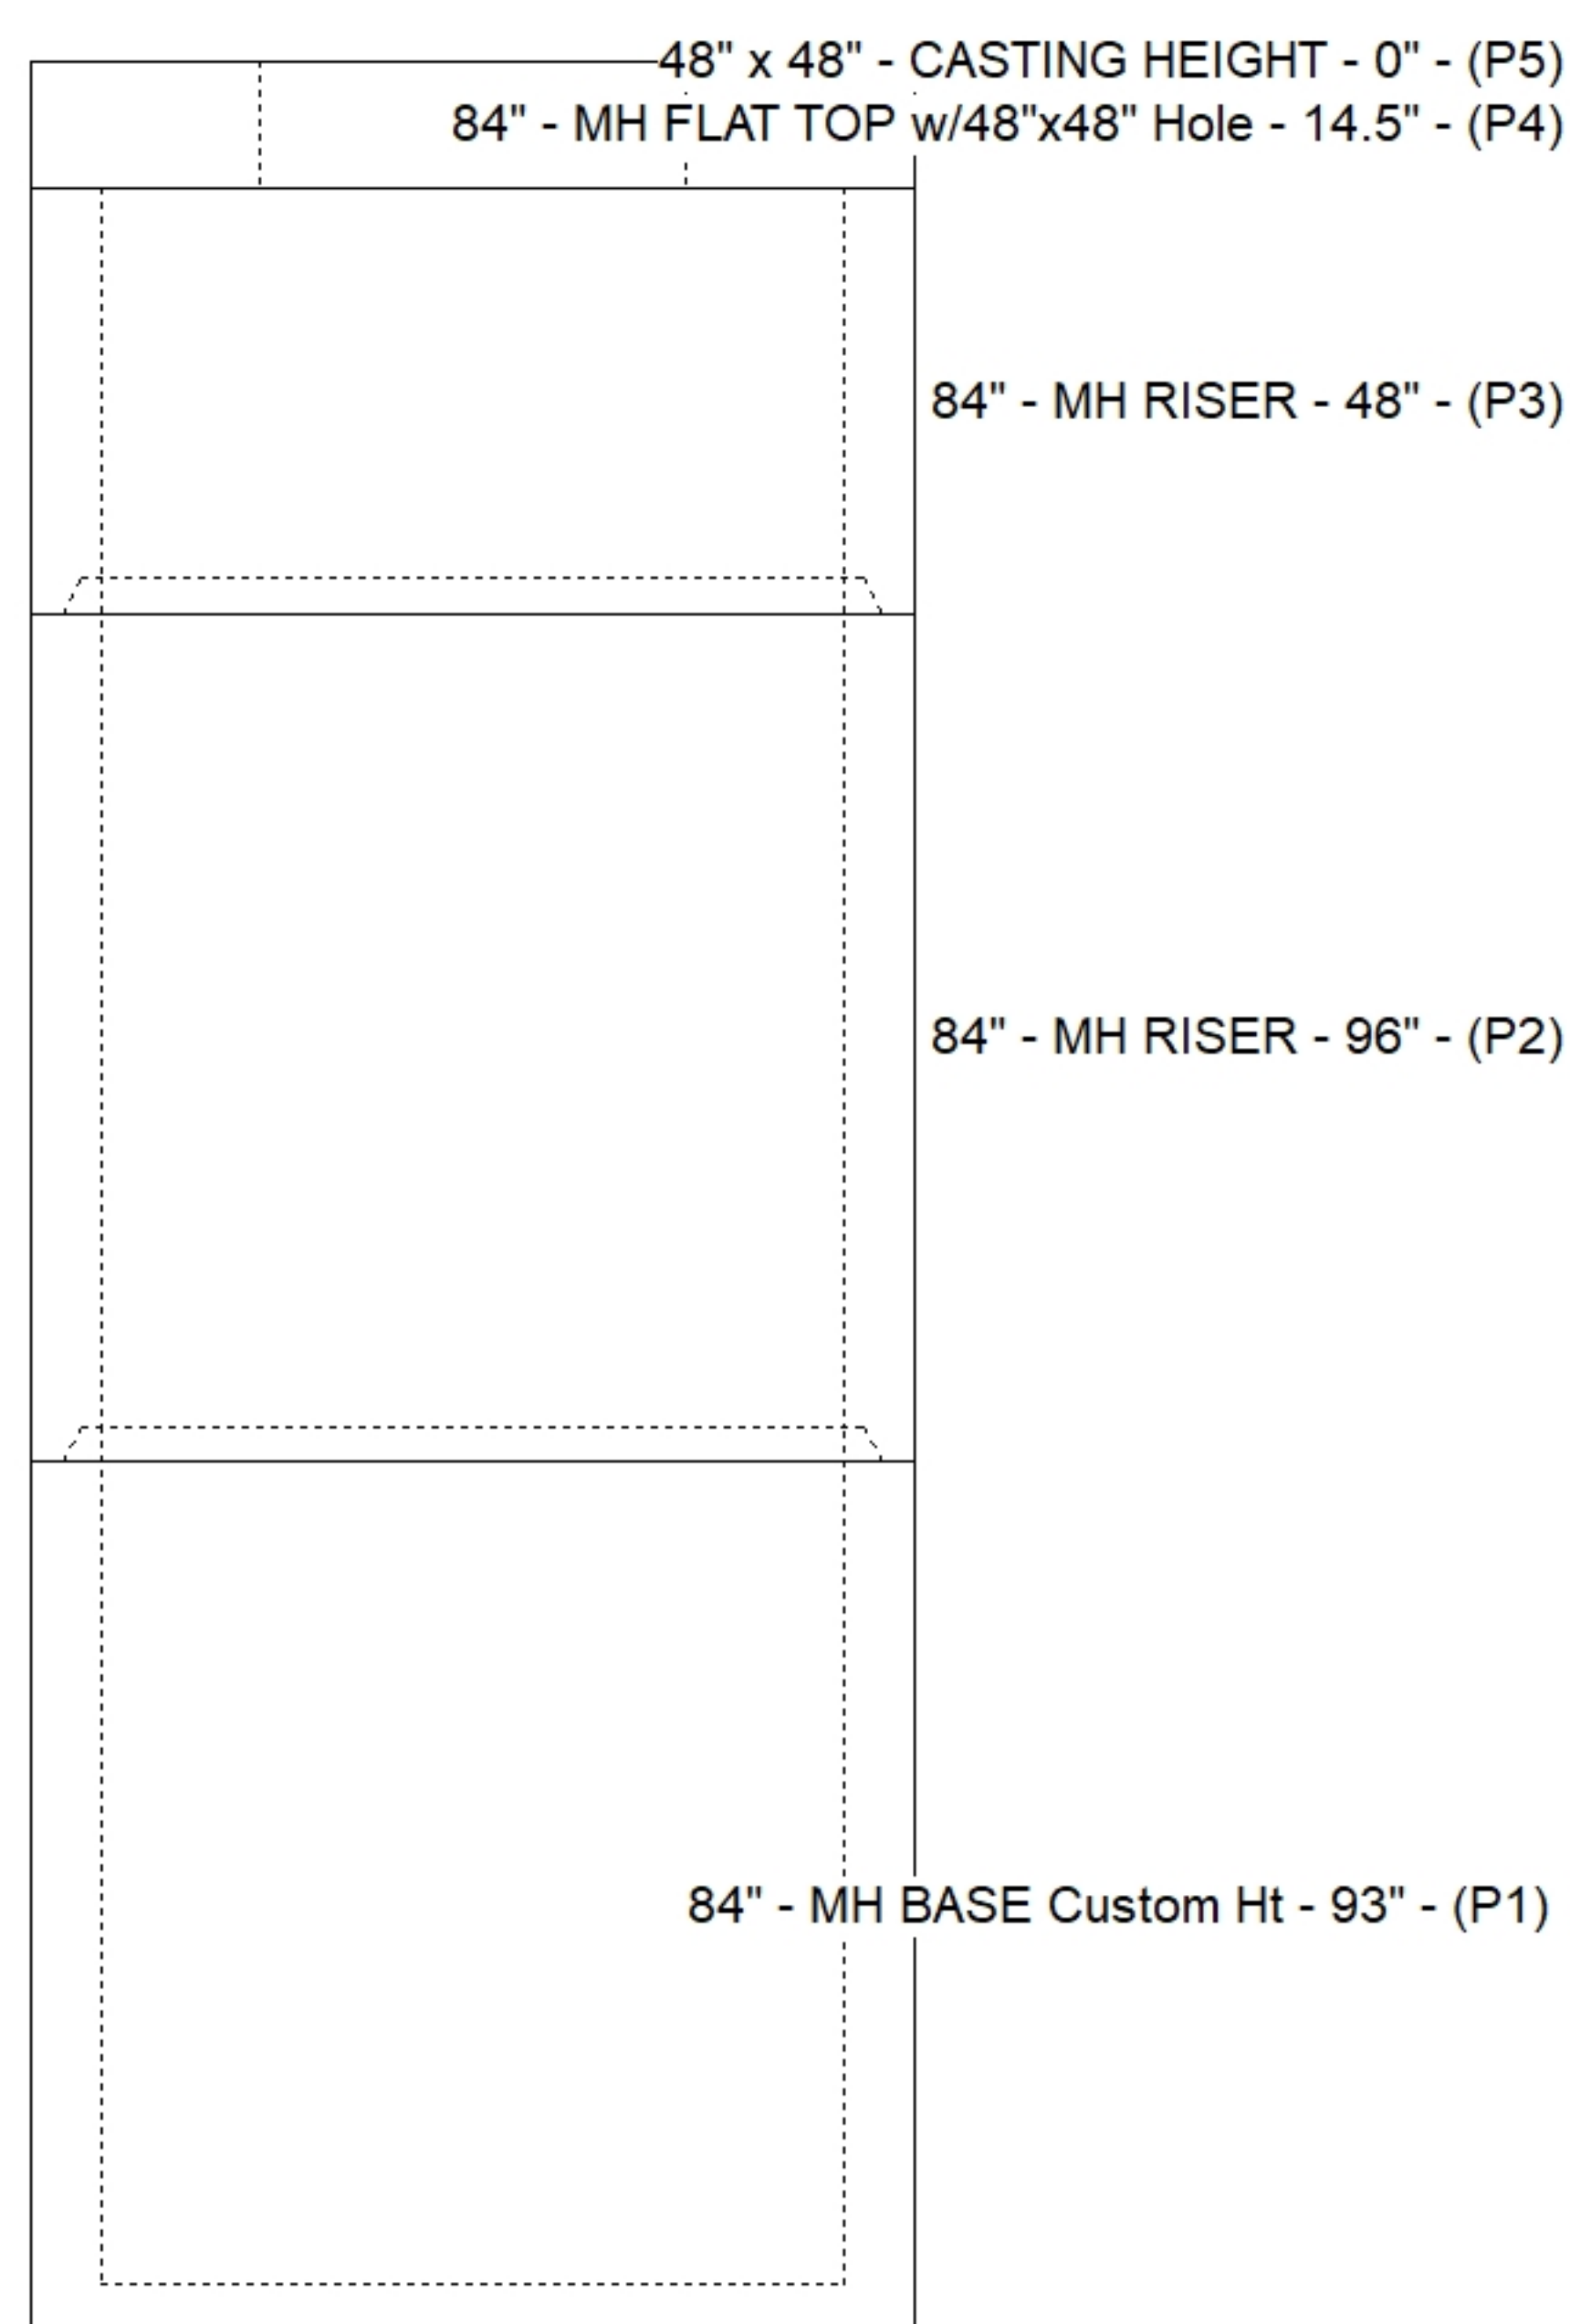

Default - Interior Dimensions

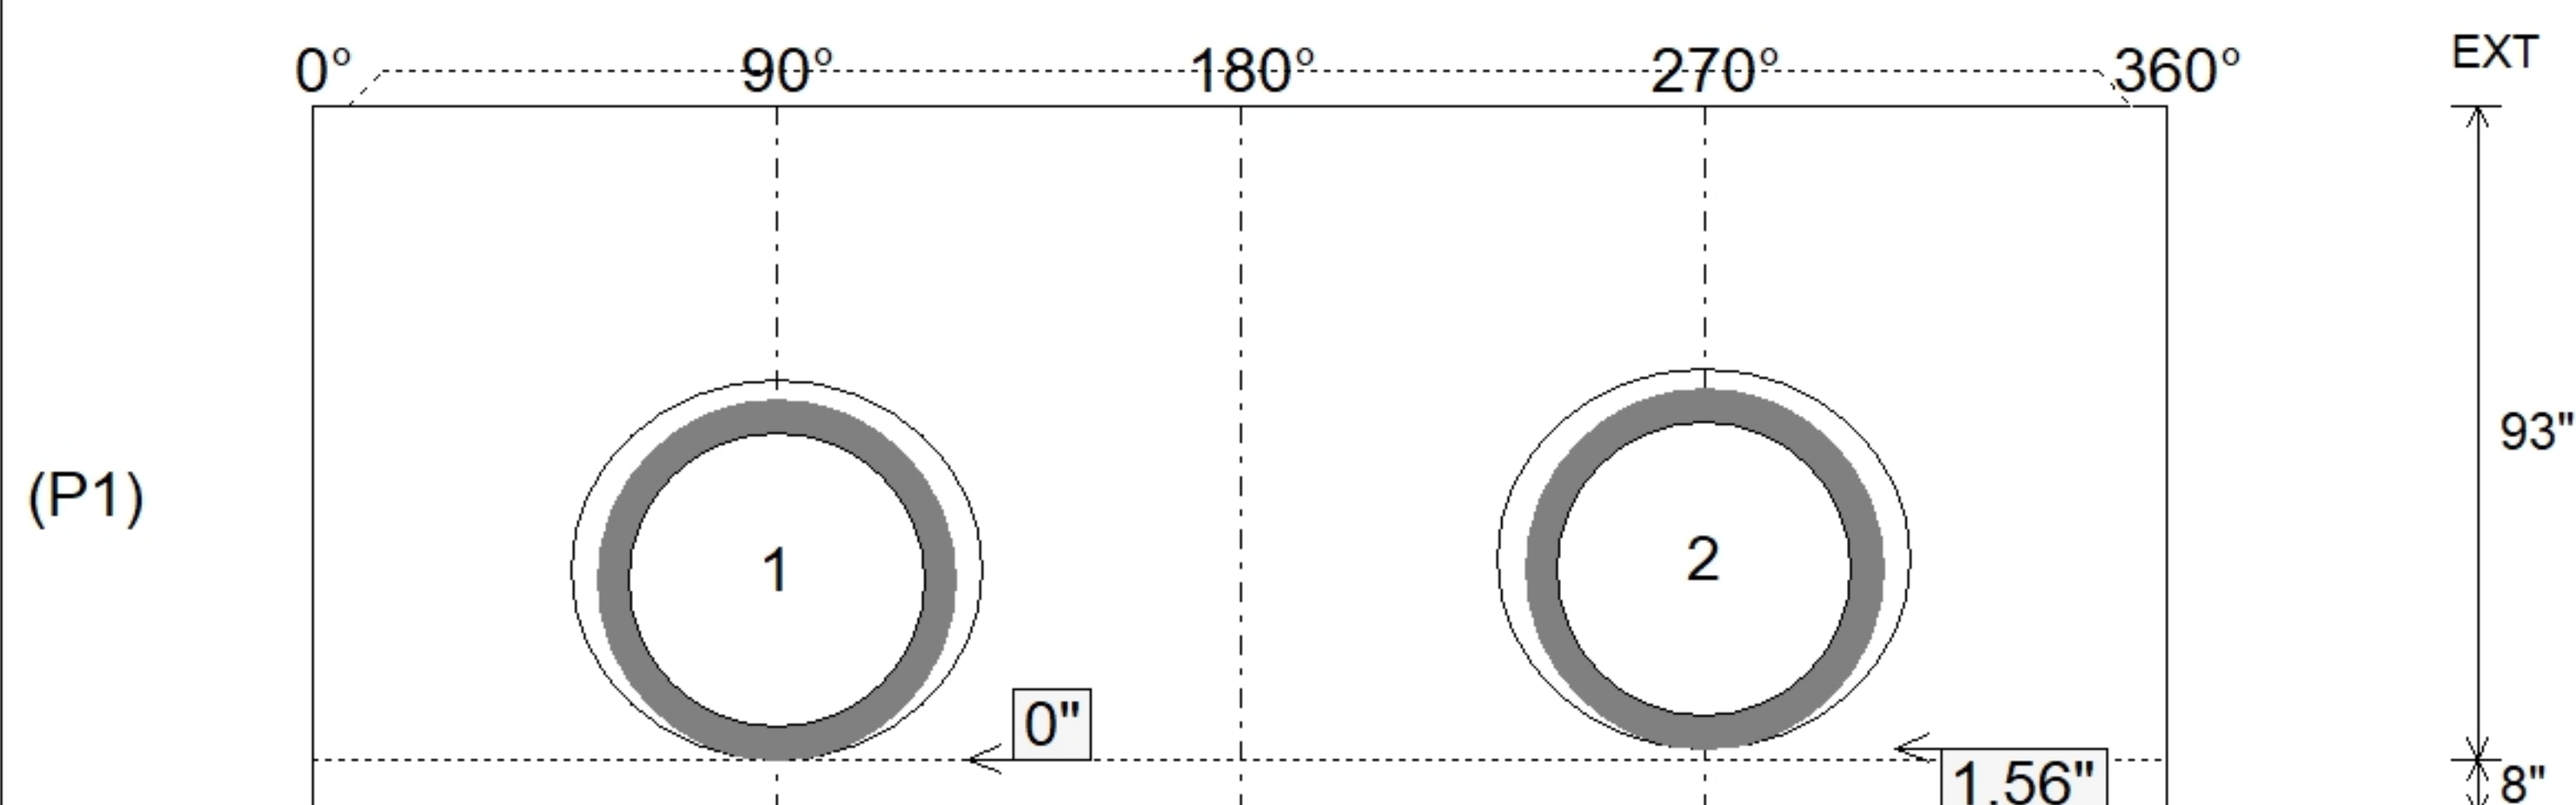

SUBMITTAL
APPROVED BY: