



Floor (Bot): 763.318'
Overall Height: 7.625'
Slack: 0.32"

0 lb
5512 lb
15431 lb
459 lb
0 lb
0 lb
0 lb
0 lb


Structure Total: 21402 lb

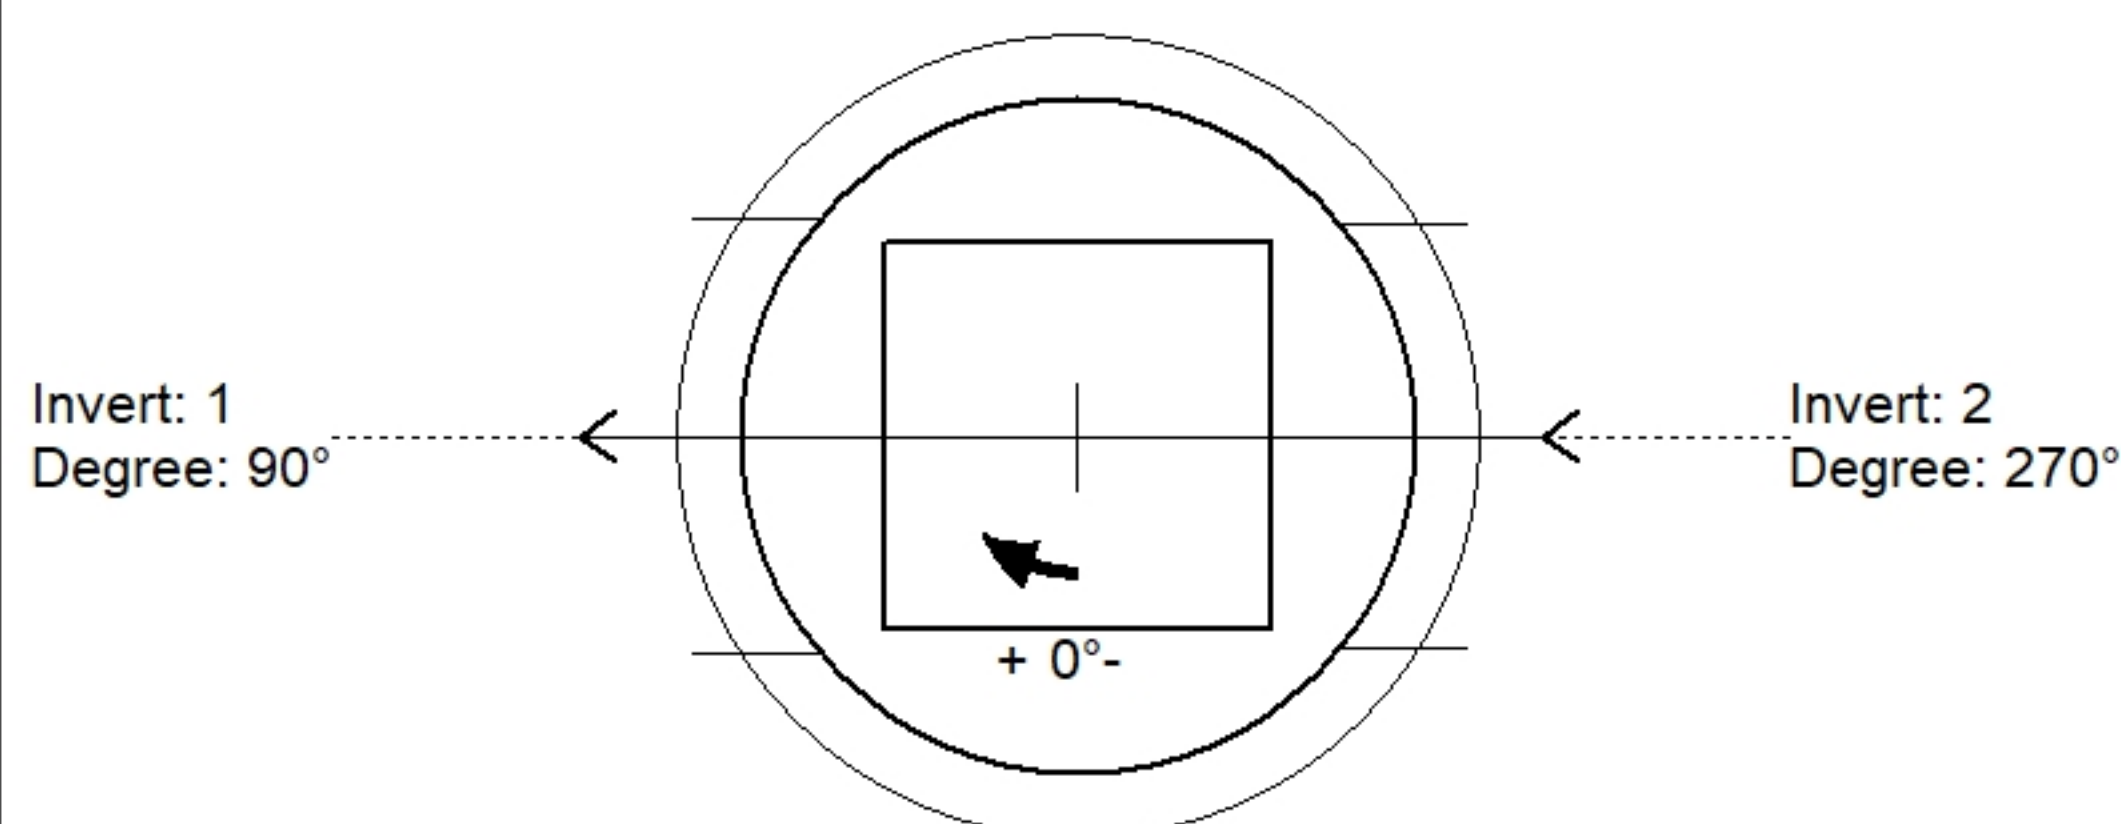

Position	Elev	Angle	Pipe	Pipe OD	Hole	Connector	Up ()	Ref
Rim	770.97'							
Reducer								
Invert 1	764.36'	90°	42" RCP B WALL	51"	54"	Hole 54	0"	P1
Invert 2	764.65'	270°	42" RCP B WALL	51"	53"	Hole 53	3.48"	P1
Invert 3								
Invert 4								
Invert 5								
Invert 6								
Invert 7								
Invert 8								

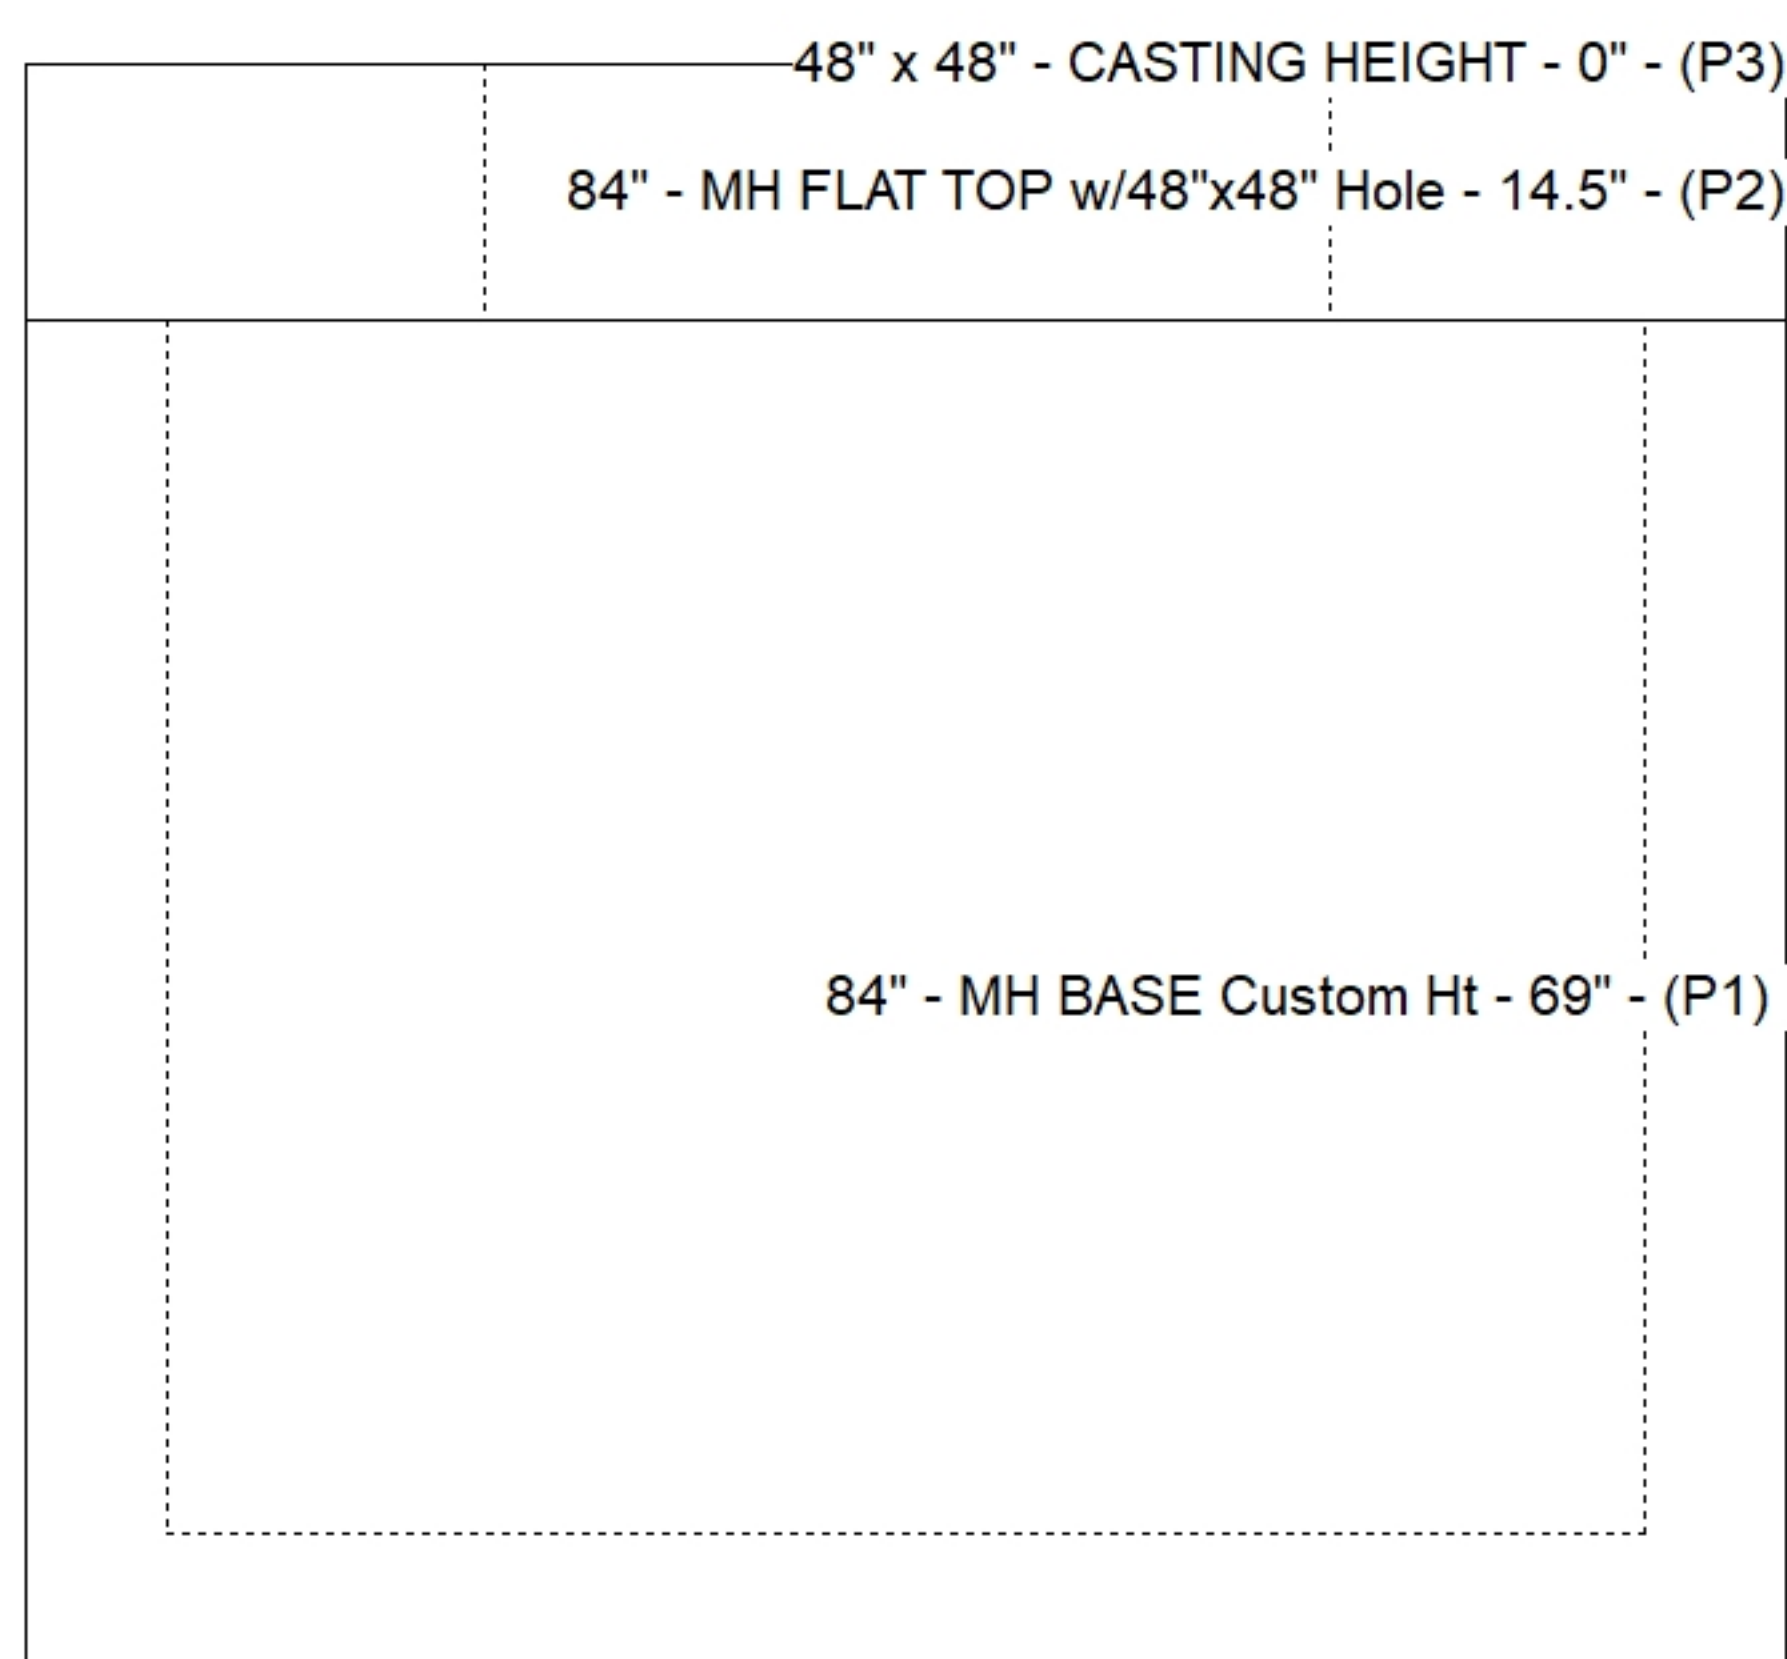

Default - Interior Dimensions

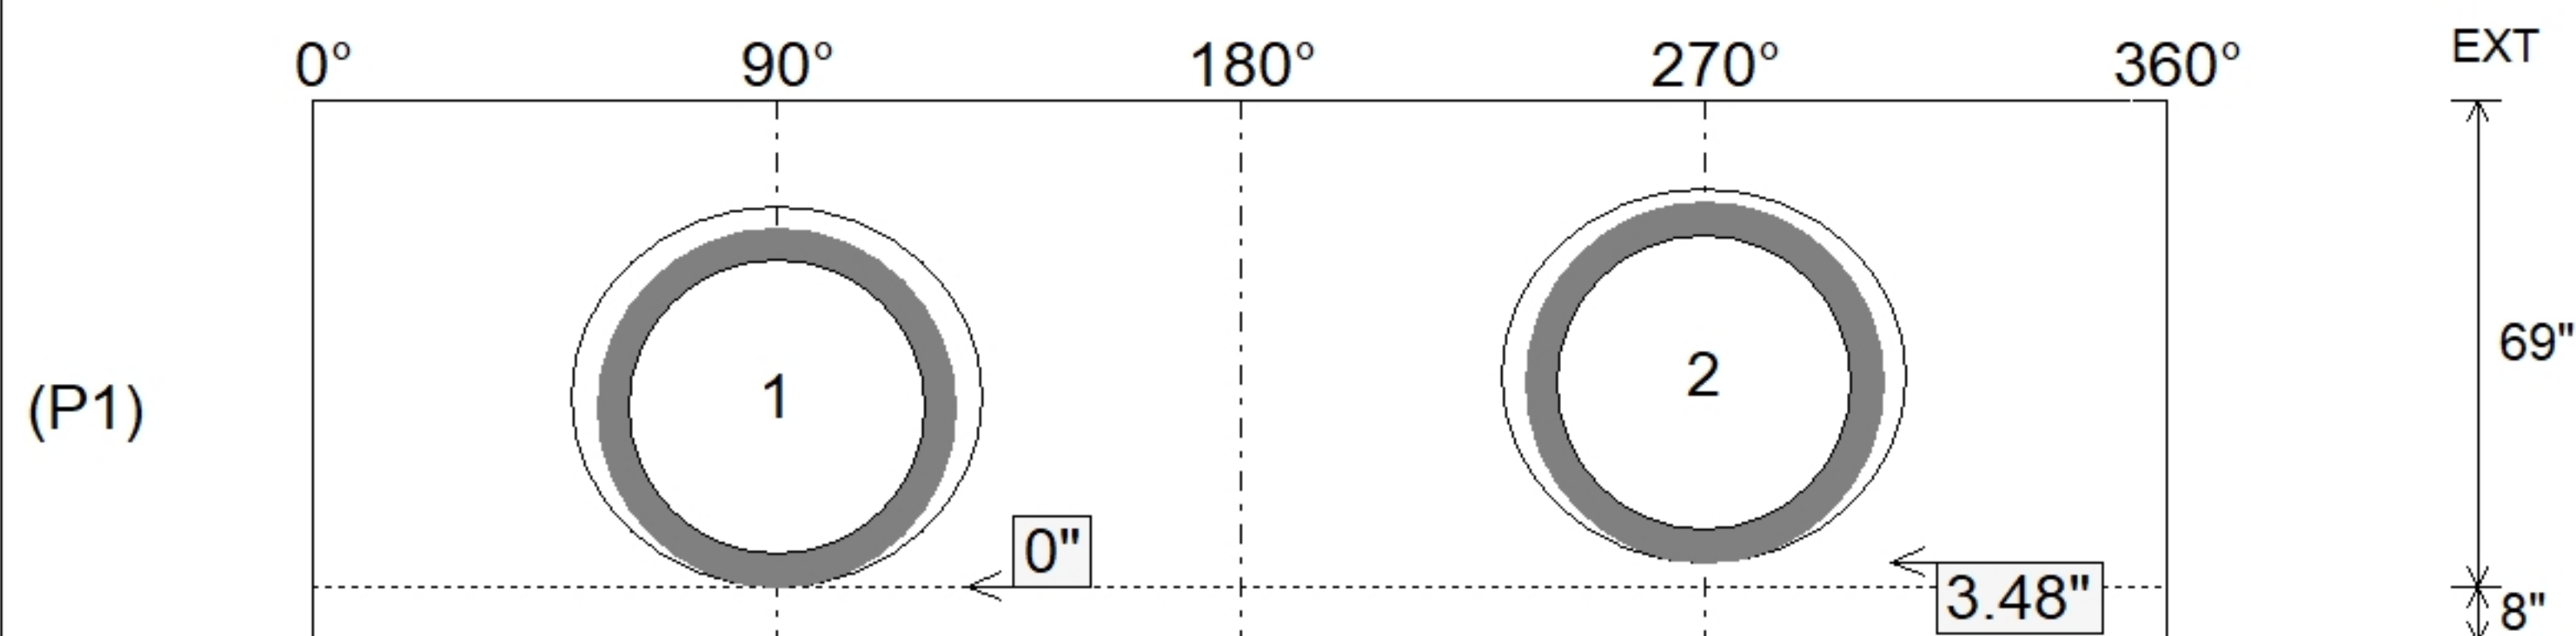

SUBMITTAL
APPROVED BY: