


Floor (Bot): 762.965'
Overall Height: 4.167'
Slack: -0.02"


	0 lb
	8709 lb
	459 lb
	0 lb

Structure Total:	9168 lb

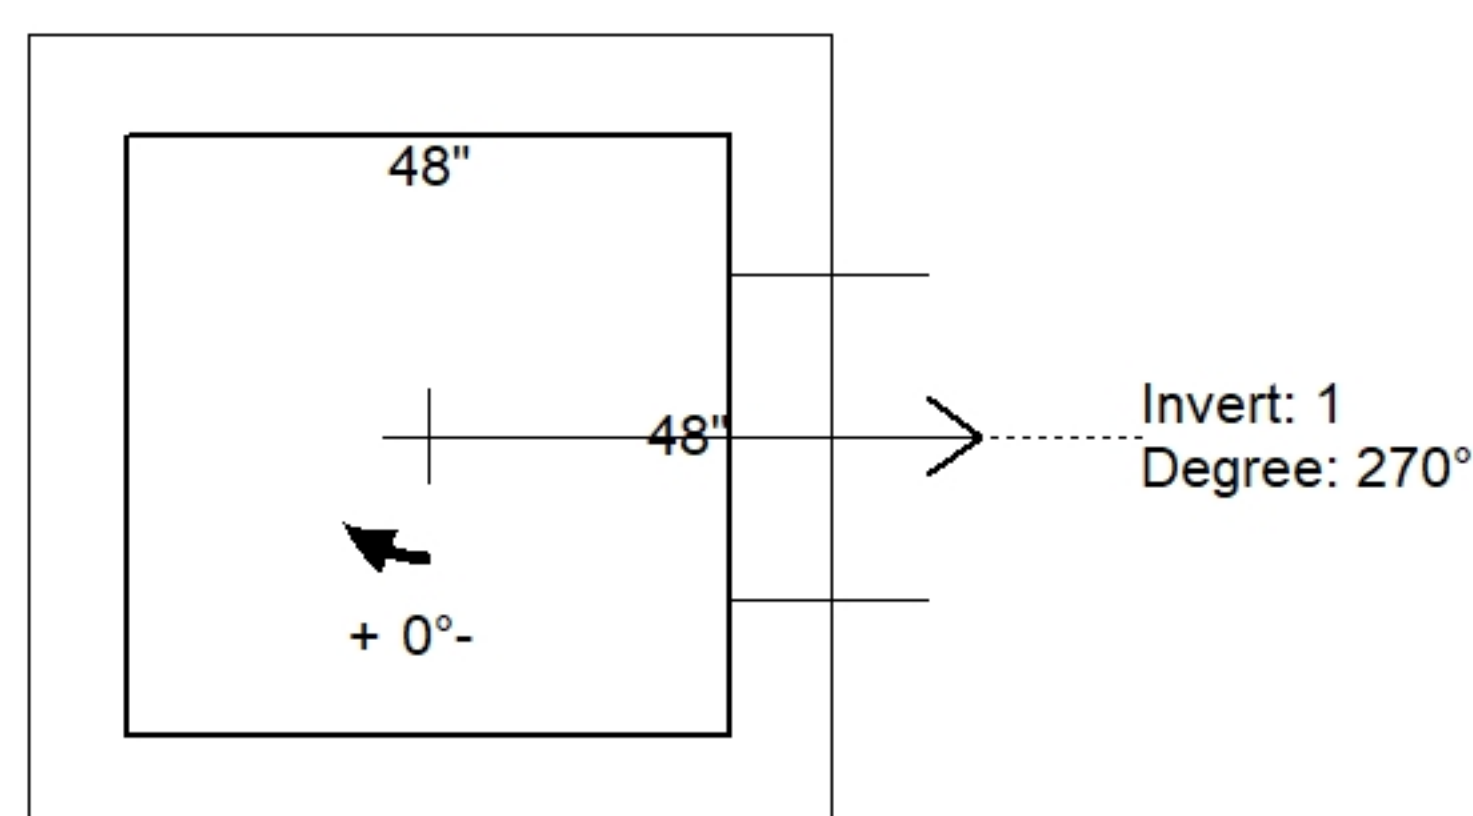

Position	Elev	Angle	Pipe	Pipe OD	Hole	Connector	Up ()	Ref
Rim	767.13'							
Reducer								
Invert 1	763.84'	270°	18" RCP B WALL	23"	26"	Hole 26	0"	P1
Invert 2								
Invert 3								
Invert 4								
Invert 5								
Invert 6								
Invert 7								
Invert 8								

The diagram shows a rectangular box with a dashed outline. The top edge is labeled "48" x 48" - CASTING HEIGHT - 0" - (P2)". The bottom edge is labeled "48" x 48" - BOX BASE 8inW, 8inF, Variable Ht - 42" - (P1)".

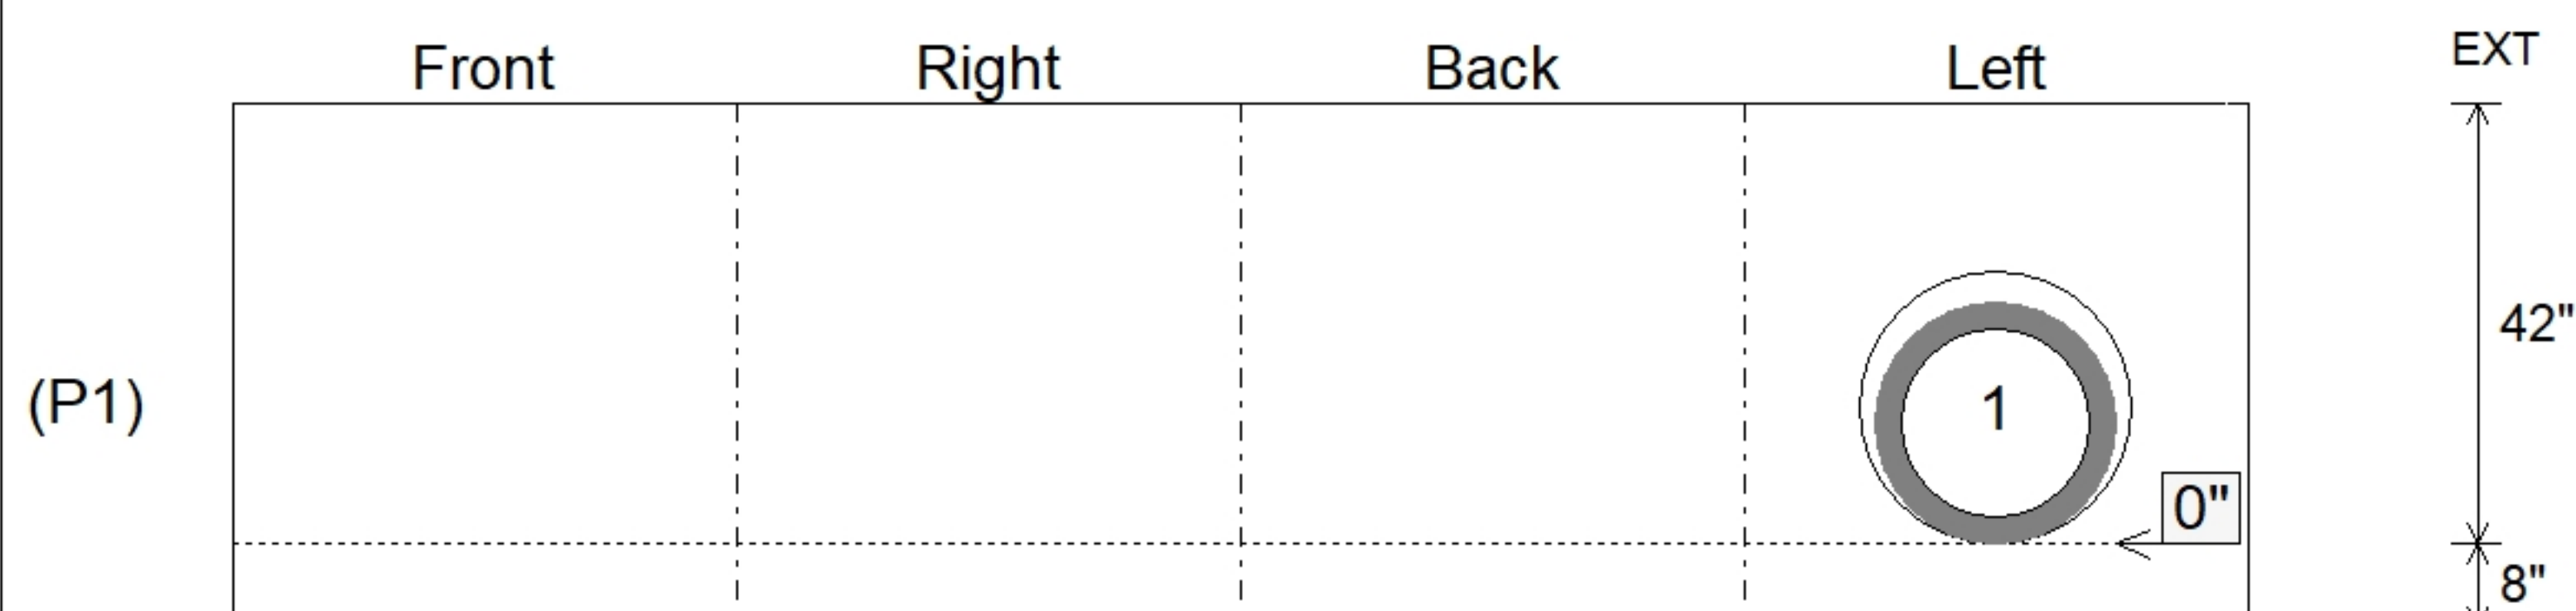

SUBMITTAL
APPROVED BY: