






Floor (Bot): 758.505'
Overall Height: 4'
Slack: 0.42"

Structure Total: 13204 lb

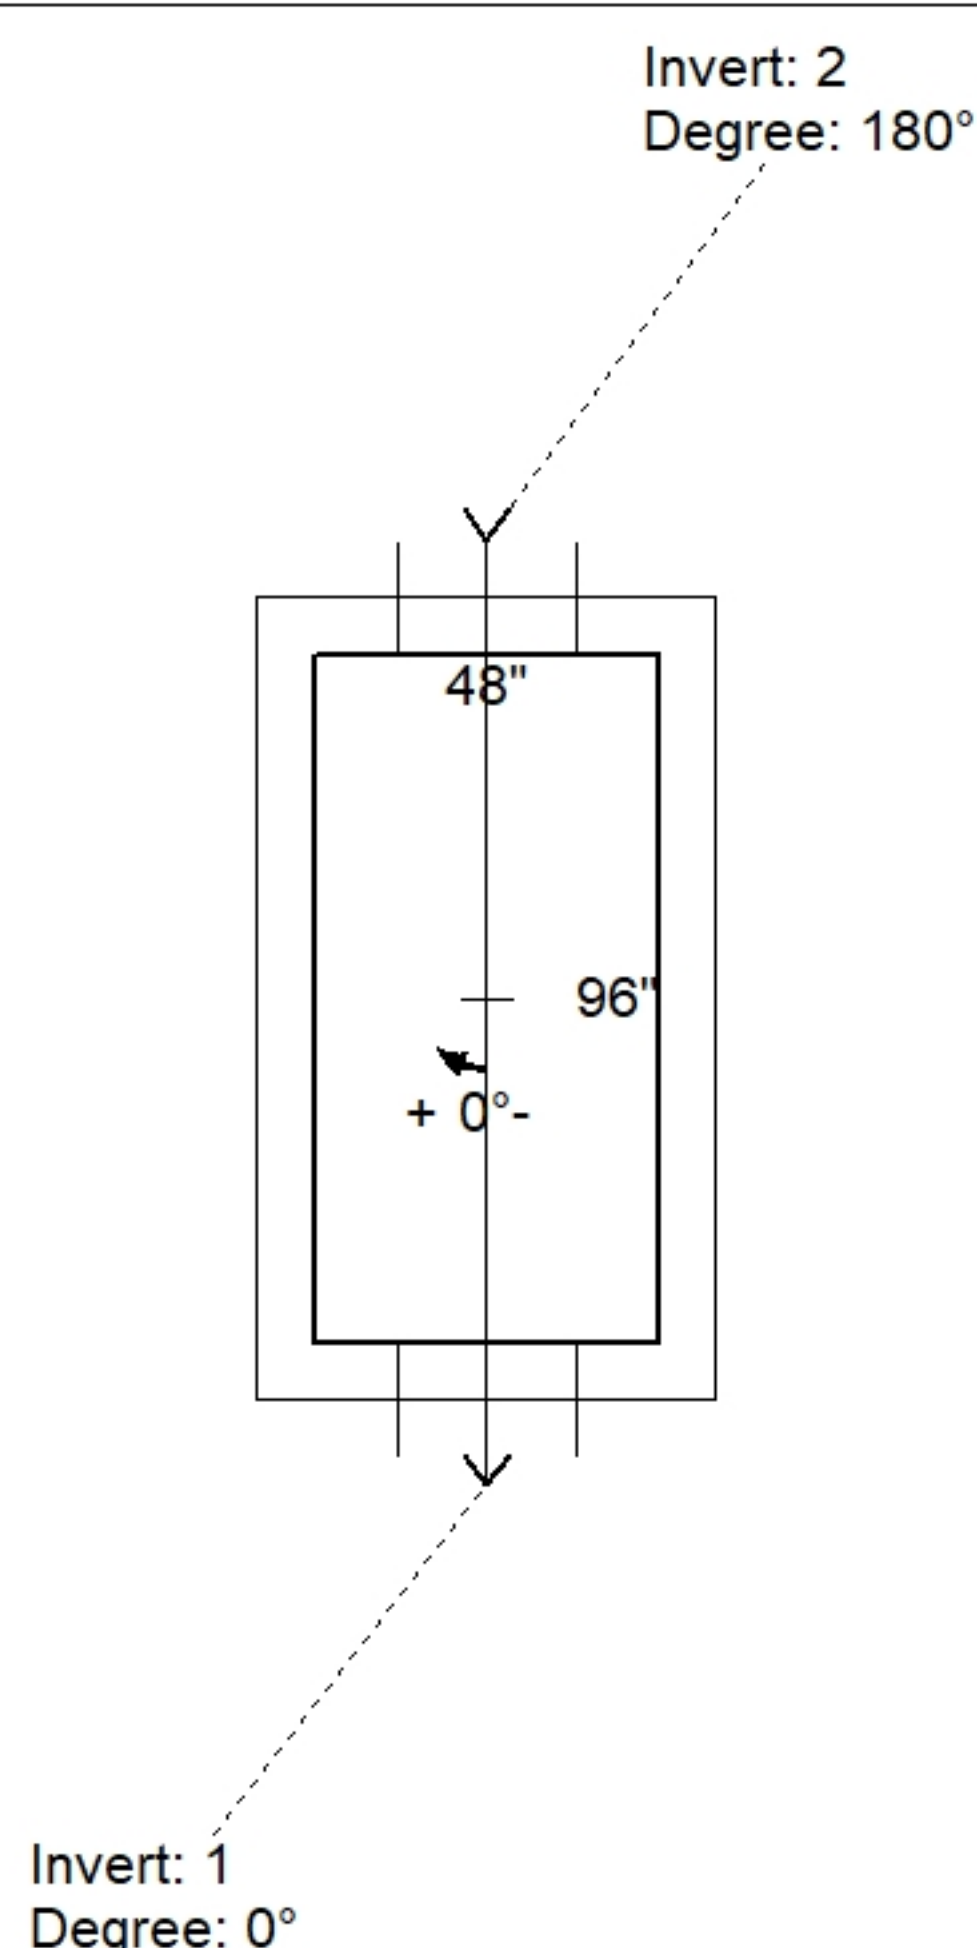

Position	Elev	Angle	Pipe	Pipe OD	Hole	Connector	Up ()	Ref
Rim	762.54'							
Reducer								
Invert 1	759.38'	0°	18" RCP B WALL	23"	25"	Hole 25	0"	P1
Invert 2	759.38'	180°	18" RCP B WALL	23"	25"	Hole 25	0"	P1
Invert 3								
Invert 4								
Invert 5								
Invert 6								
Invert 7								
Invert 8								

Default - Interior Dimensions

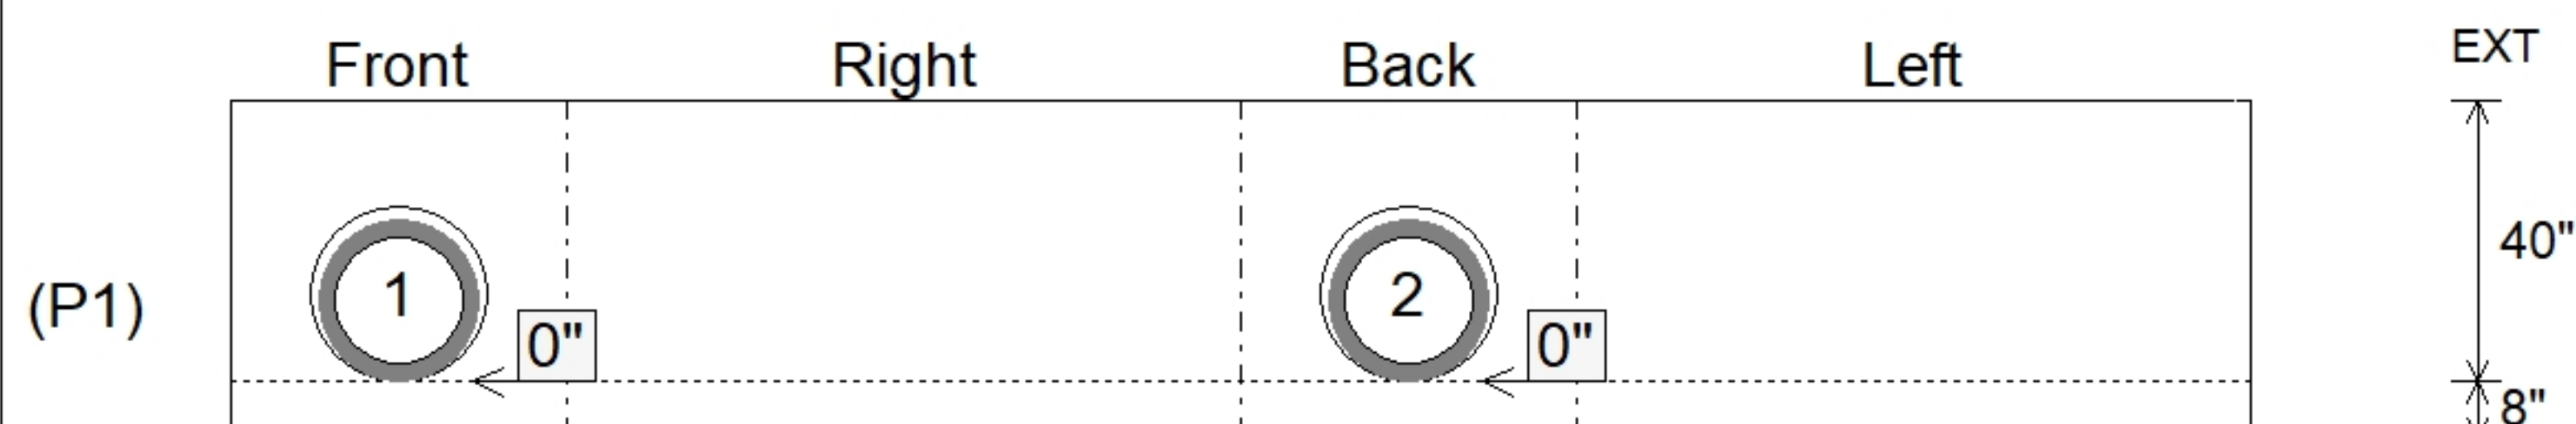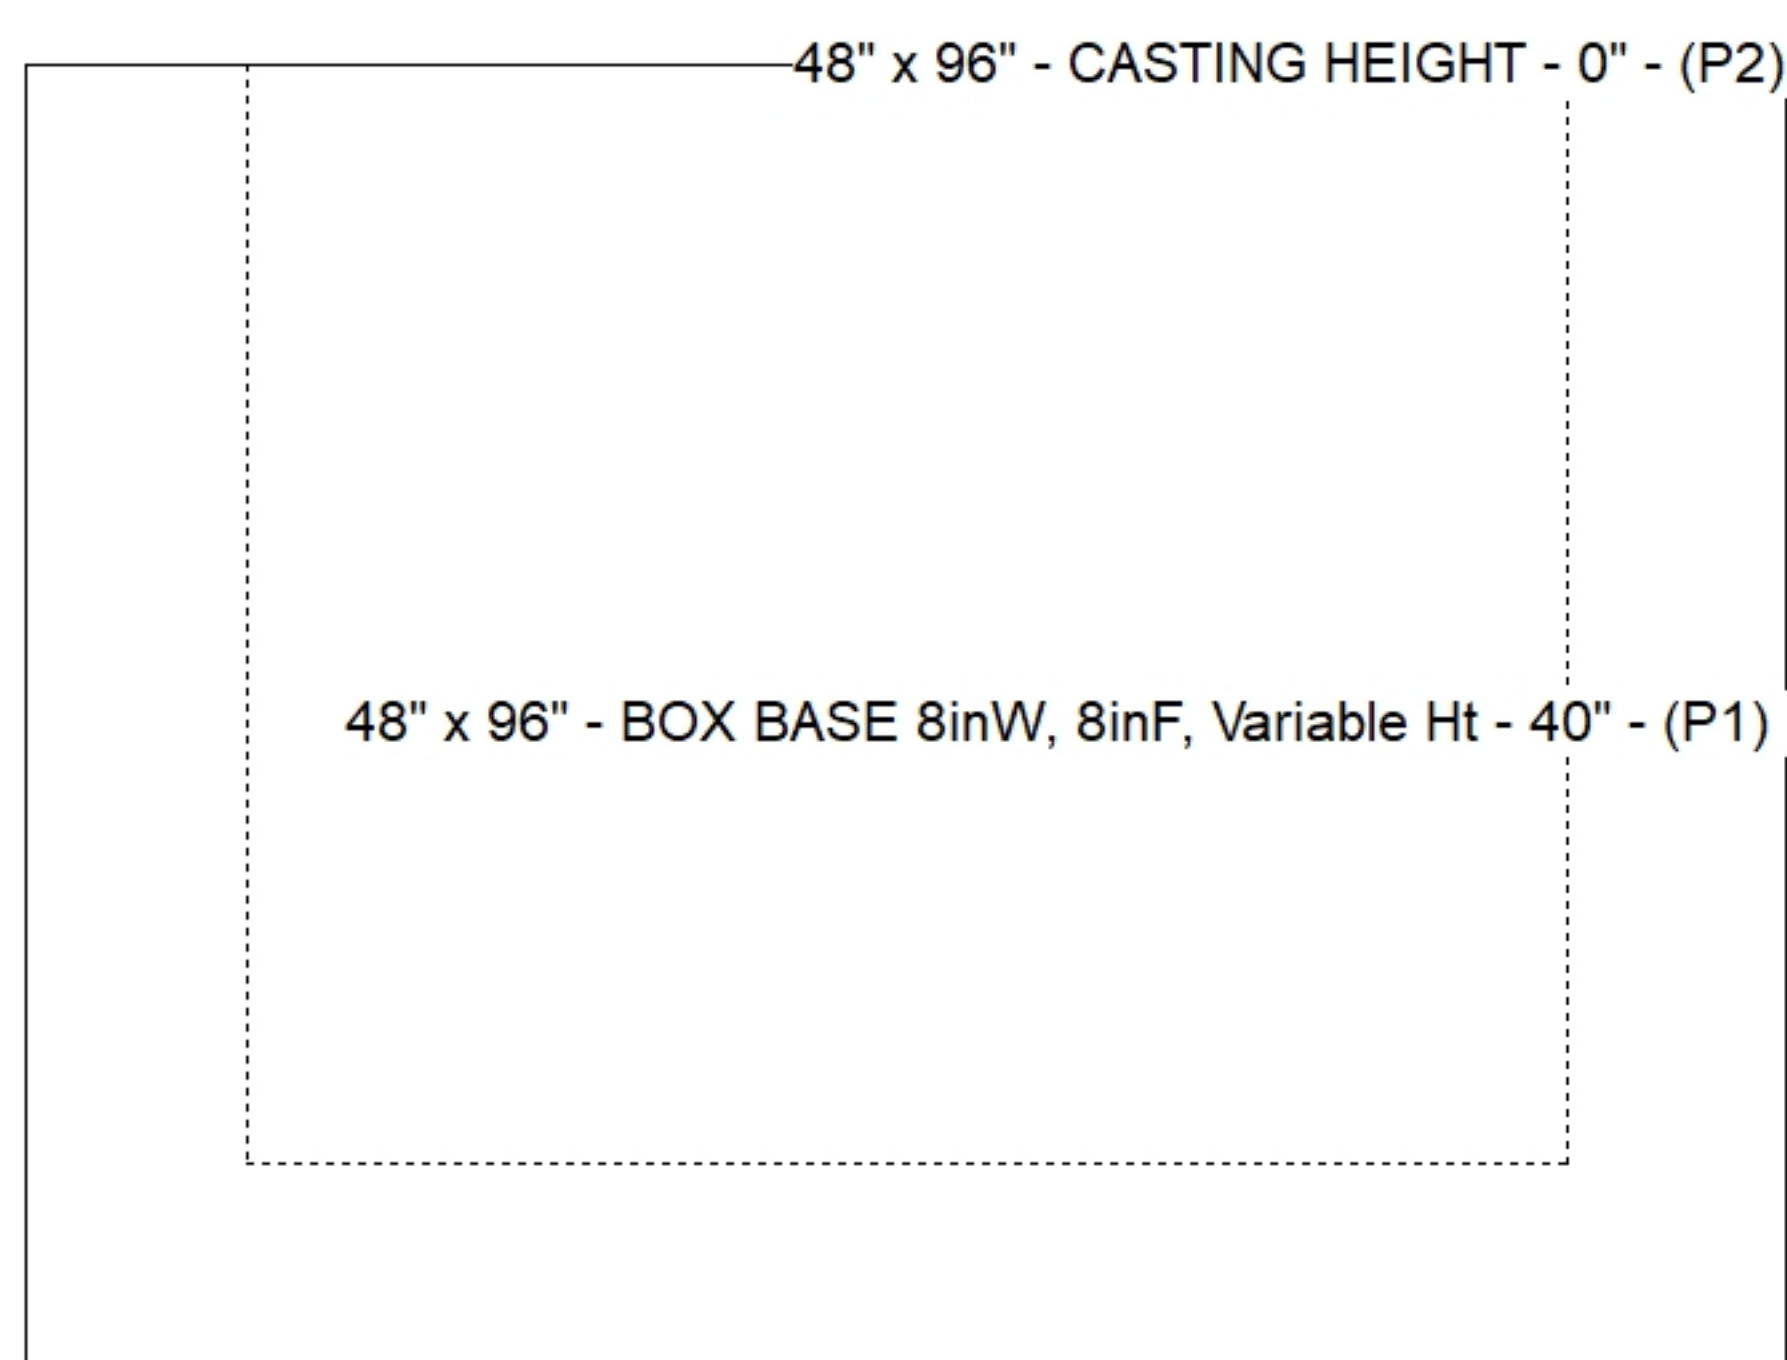

SUBMITTAL
APPROVED BY: