


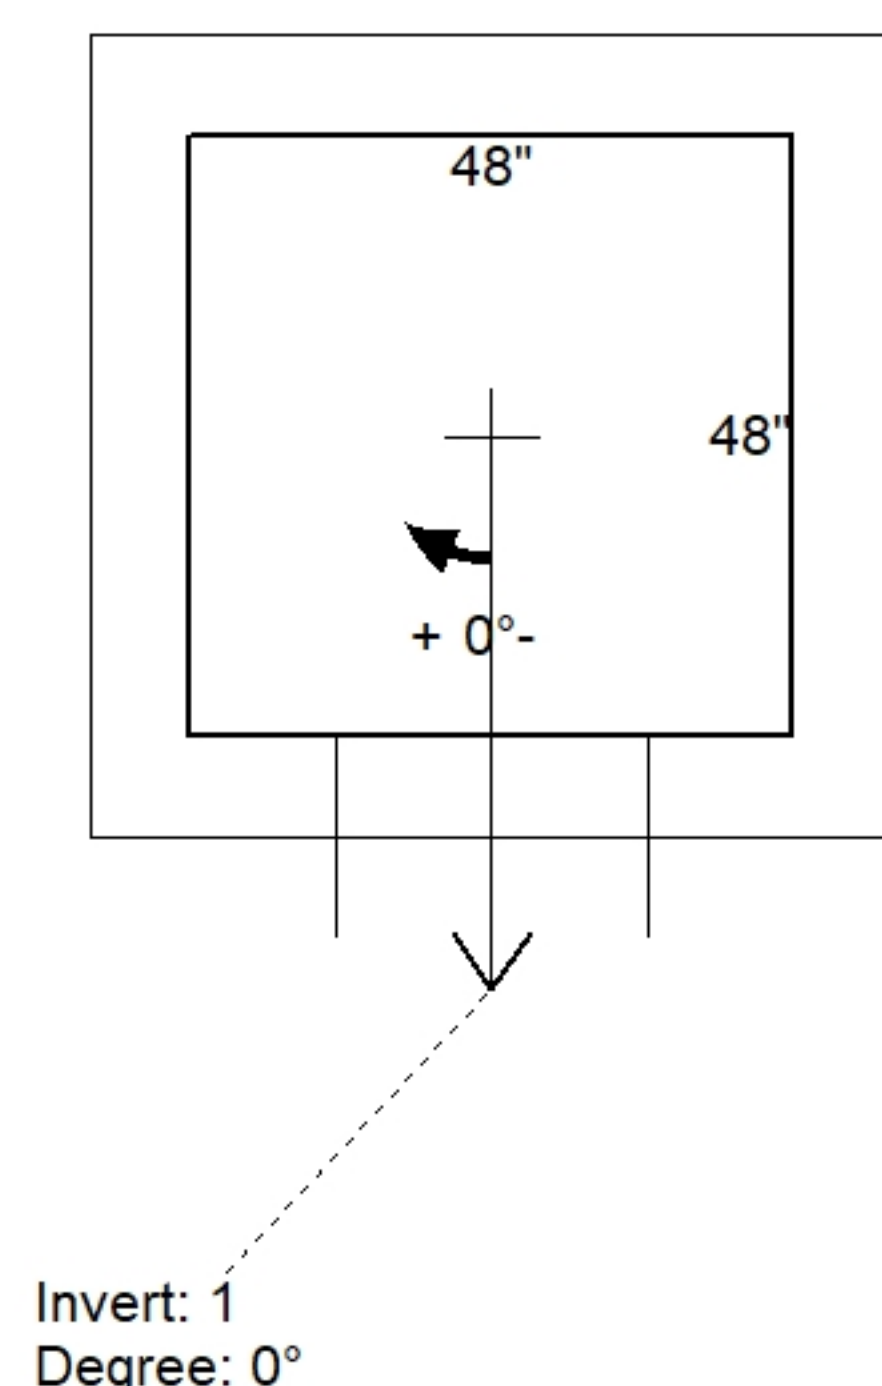

Floor (Bot): 758.975'
Overall Height: 3.75'
Slack: -0.42"



	0 lb
	7984 lb
	459 lb
	0 lb

Structure Total:	8443 lb



Position	Elev	Angle	Pipe	Pipe OD	Hole	Connector	Up (⌵)	Ref
Rim	762.69'							
Reducer								
Invert 1	759.85'	0°	18" RCP B WALL	23"	25"	Hole 25	0"	P1
Invert 2								
Invert 3								
Invert 4								
Invert 5								
Invert 6								
Invert 7								
Invert 8								

Default - Interior Dimensions

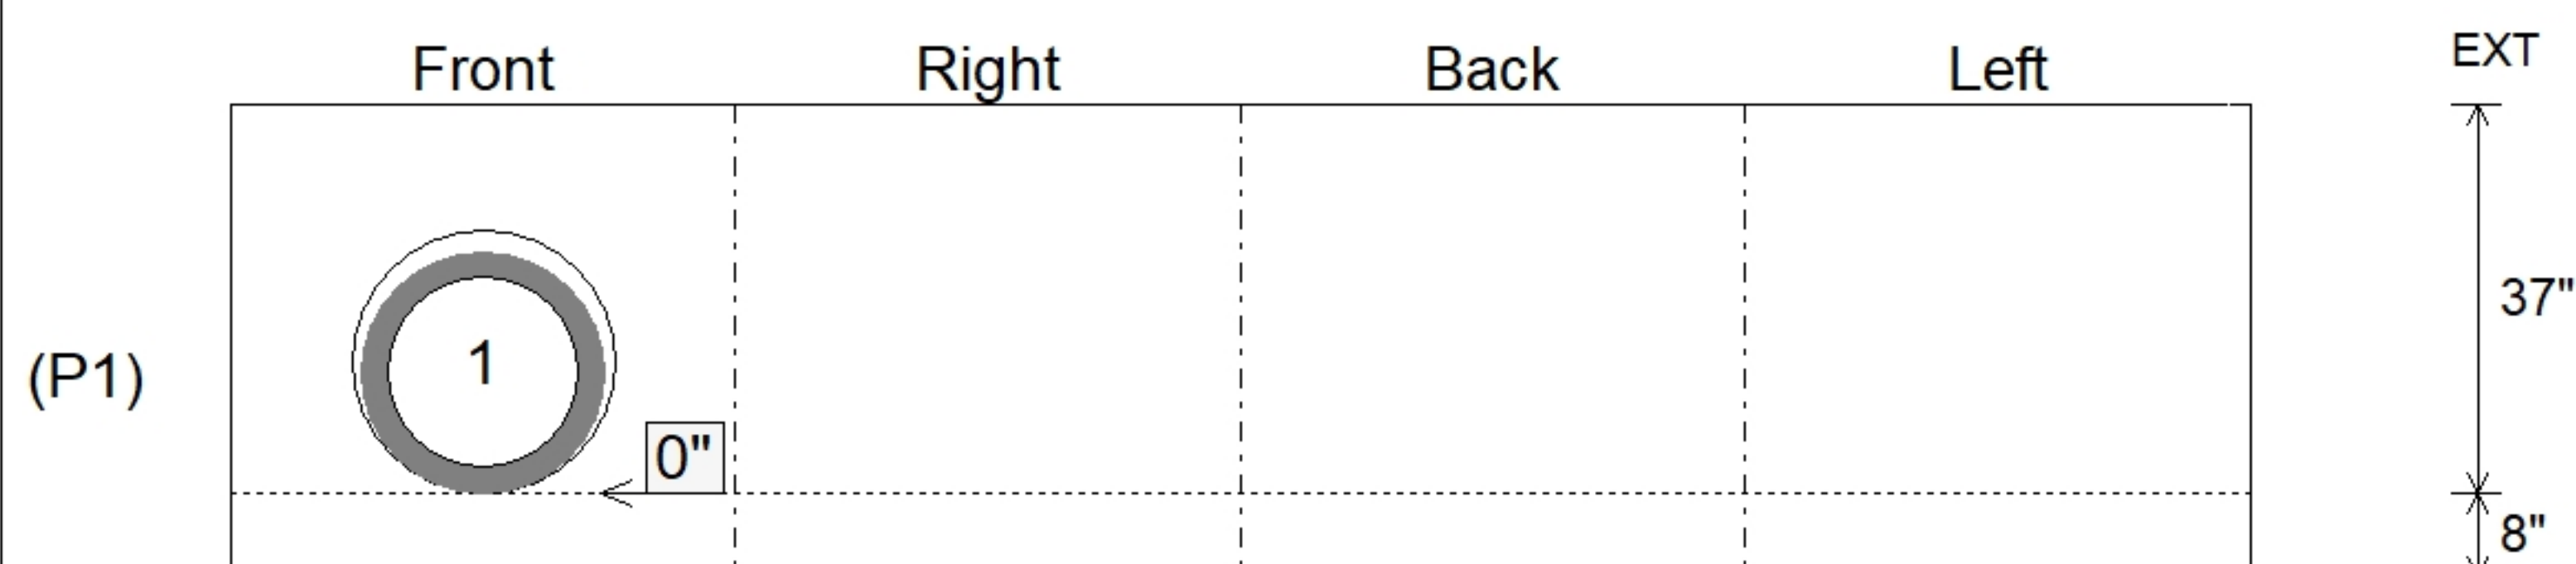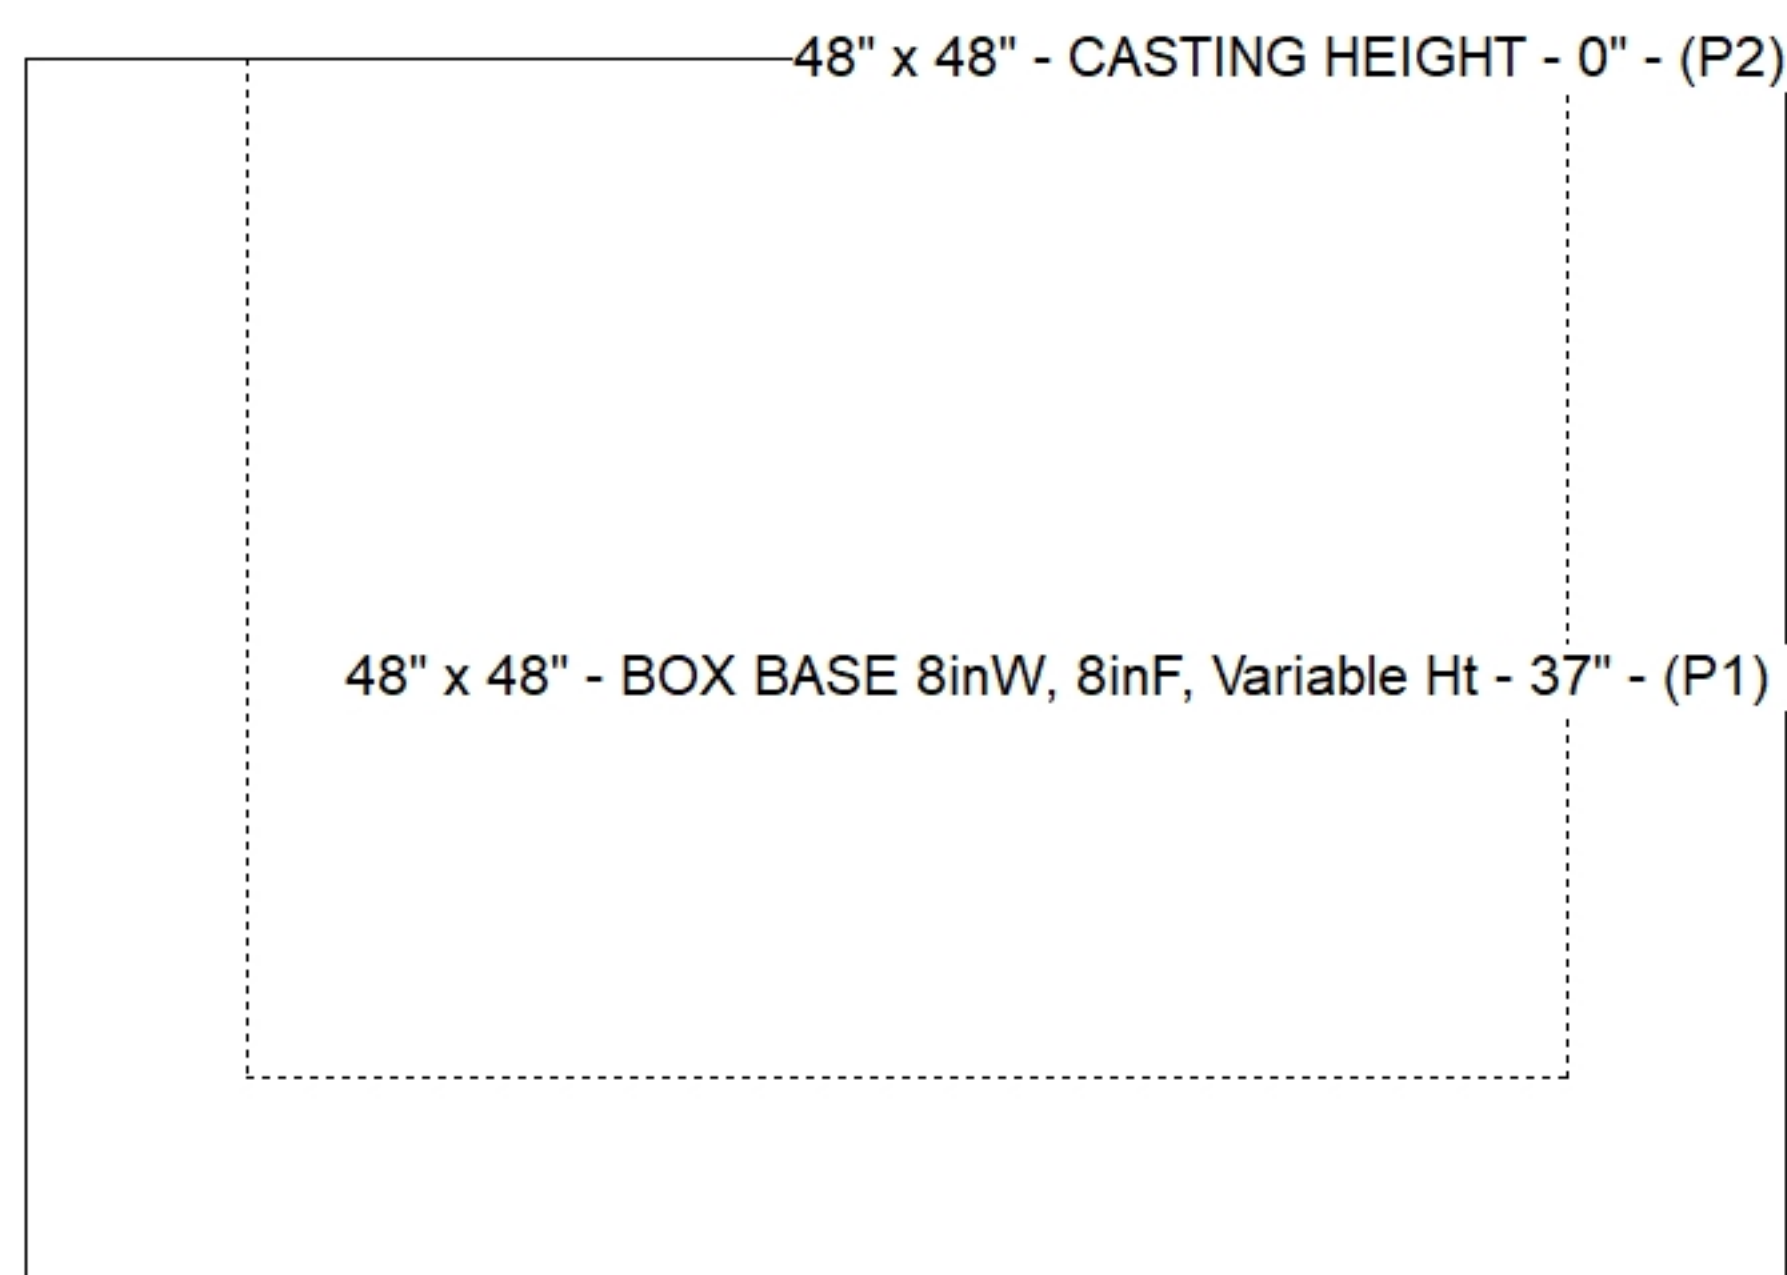

SUBMITTAL
APPROVED BY: