




Floor (Bot): 761.865'
Overall Height: 12.083'
Slack: 0.02"

	0 lb
	7218 lb
	7218 lb
	8558 lb
	459 lb
	0 lb
Structure Total:	<u>23453 lb</u>

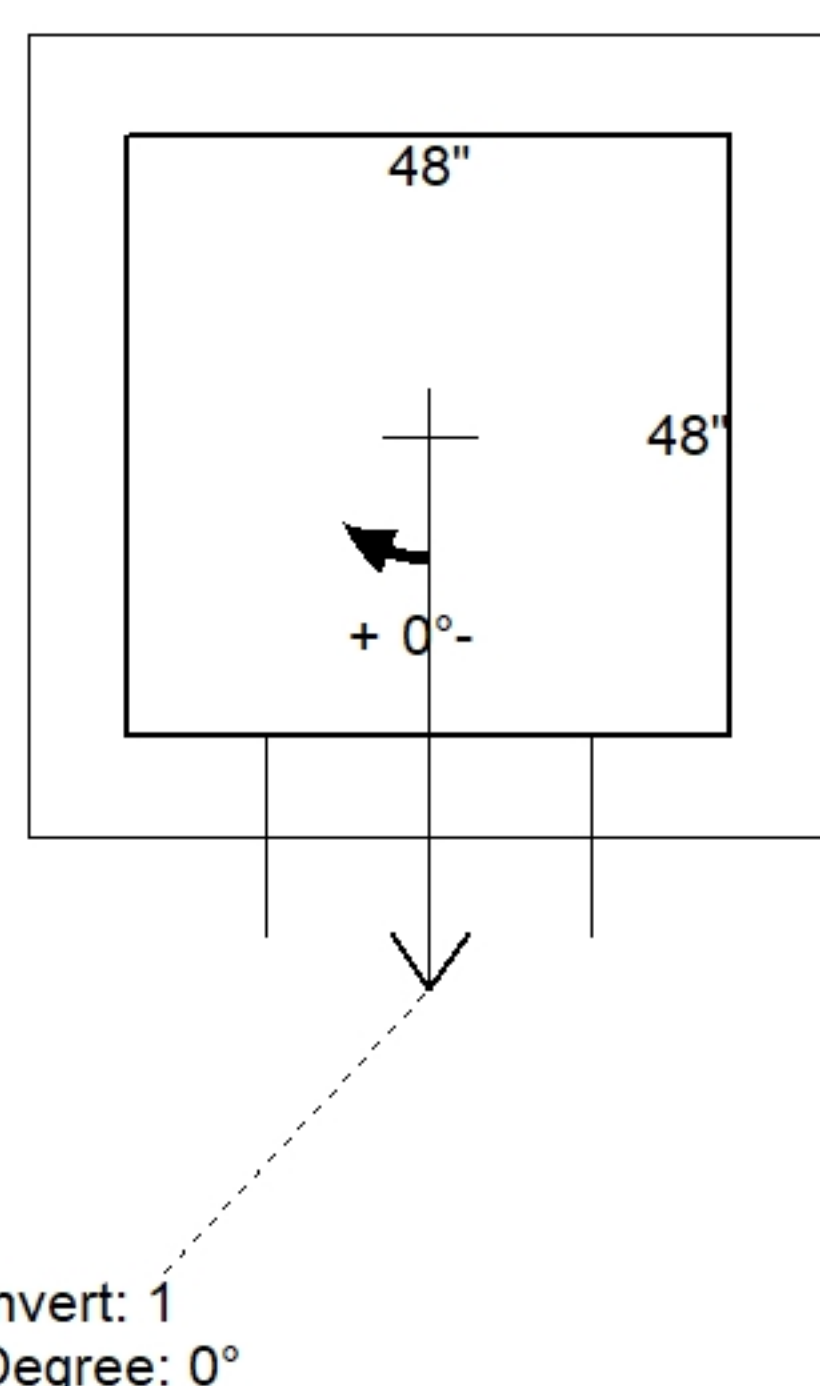

Position	Elev	Angle	Pipe	Pipe OD	Hole	Connector	Up ()	Ref
Rim	773.95'							
Reducer								
Invert 1	762.74'	0°	18" RCP B WALL	23"	26"	Hole 26	0"	P1
Invert 2								
Invert 3								
Invert 4								
Invert 5								
Invert 6								
Invert 7								
Invert 8								

Default - Interior Dimensions

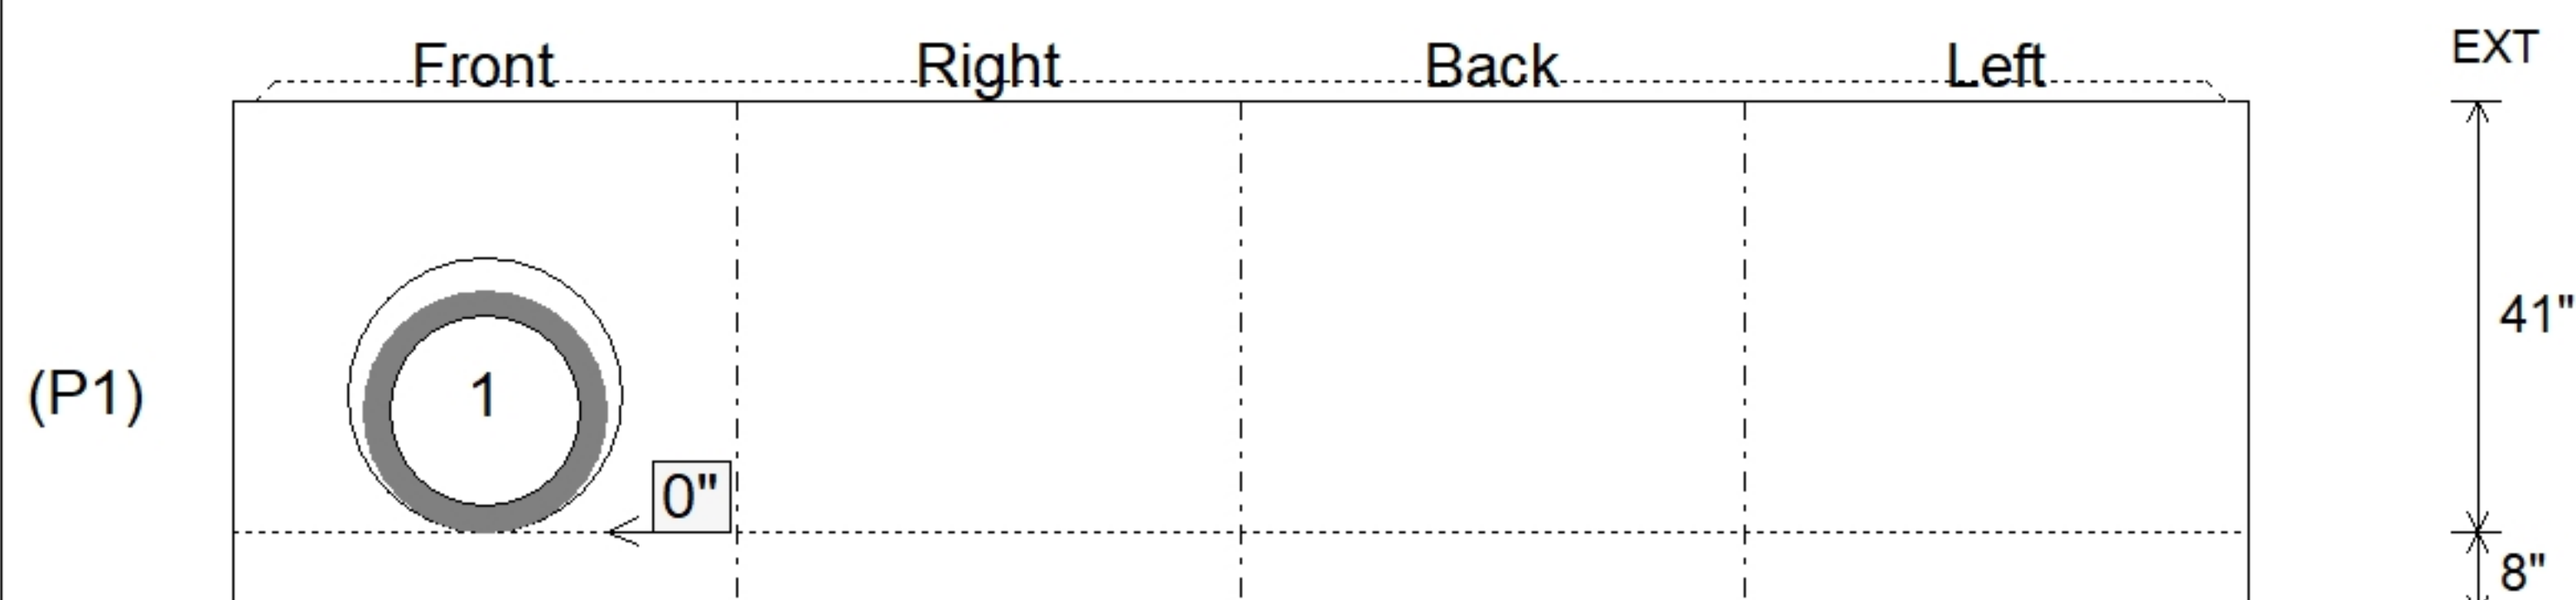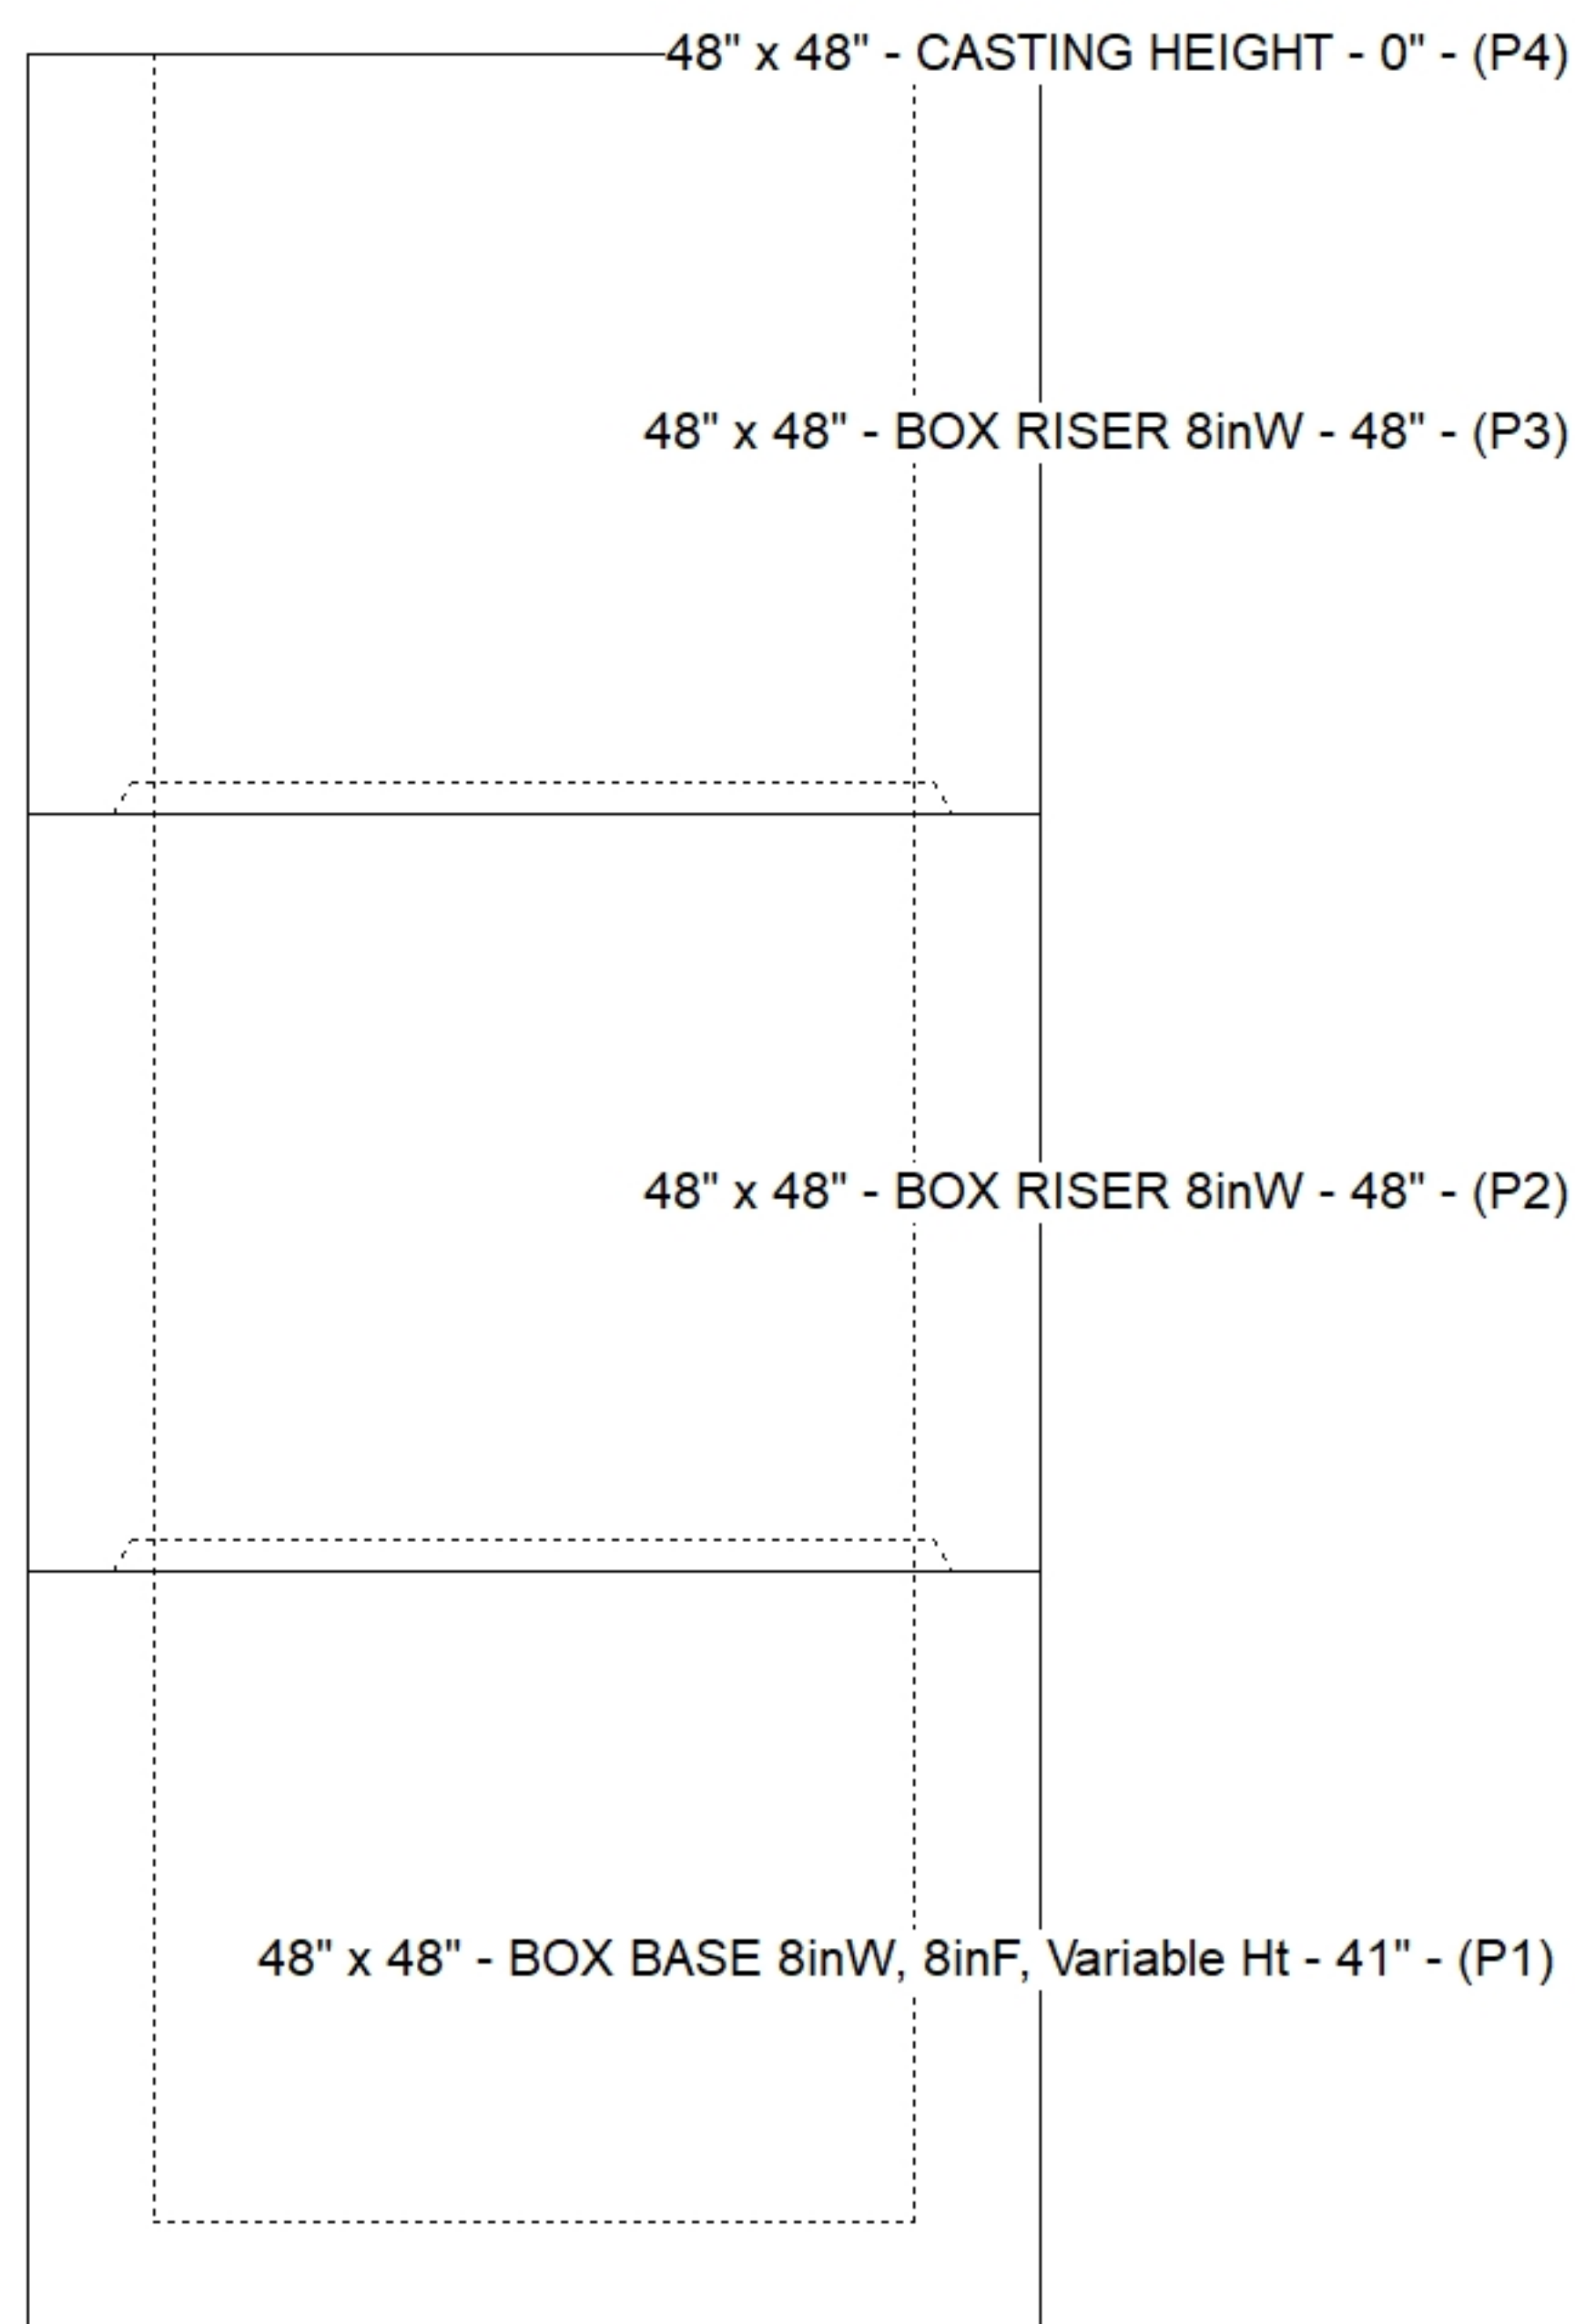

SUBMITTAL
APPROVED BY: