




Floor (Bot): 772.965'
Overall Height: 3.833'
Slack: 0.38"

	0 lb
	8107 lb
	459 lb
	0 lb


Structure Total:	8566 lb

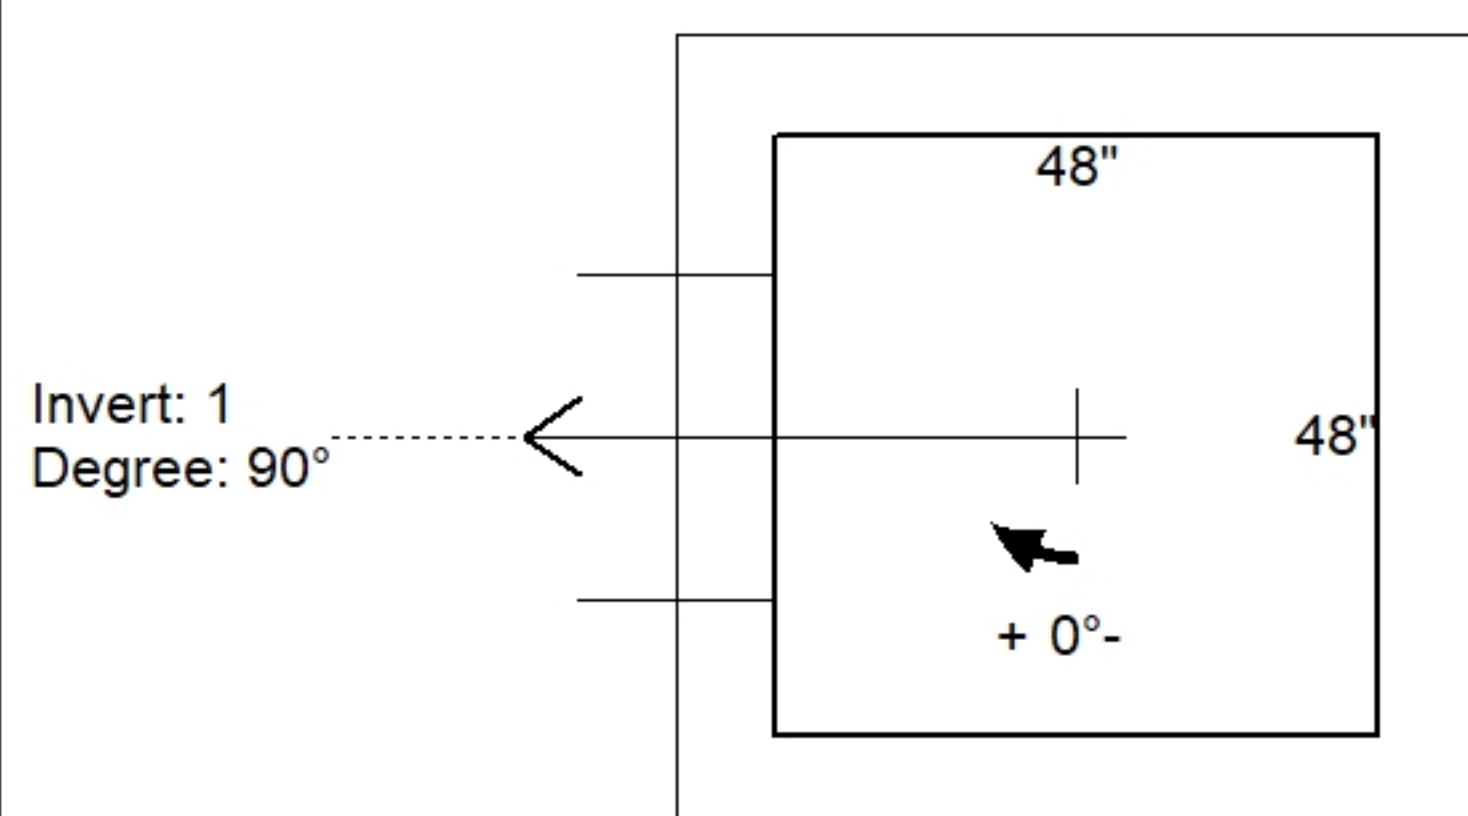

Position	Elev	Angle	Pipe	Pipe OD	Hole	Connector	Up (⌵)	Ref
Rim	776.83'							
Reducer								
Invert 1	773.84'	90°	18" RCP B WALL	23"	26"	Hole 26	0"	P1
Invert 2								
Invert 3								
Invert 4								
Invert 5								
Invert 6								
Invert 7								
Invert 8								

48" x 48" - CASTING HEIGHT - 0" - (P2)

48" x 48" - BOX BASE 8inW, 8inF, Variable Ht - 38" - (P1)

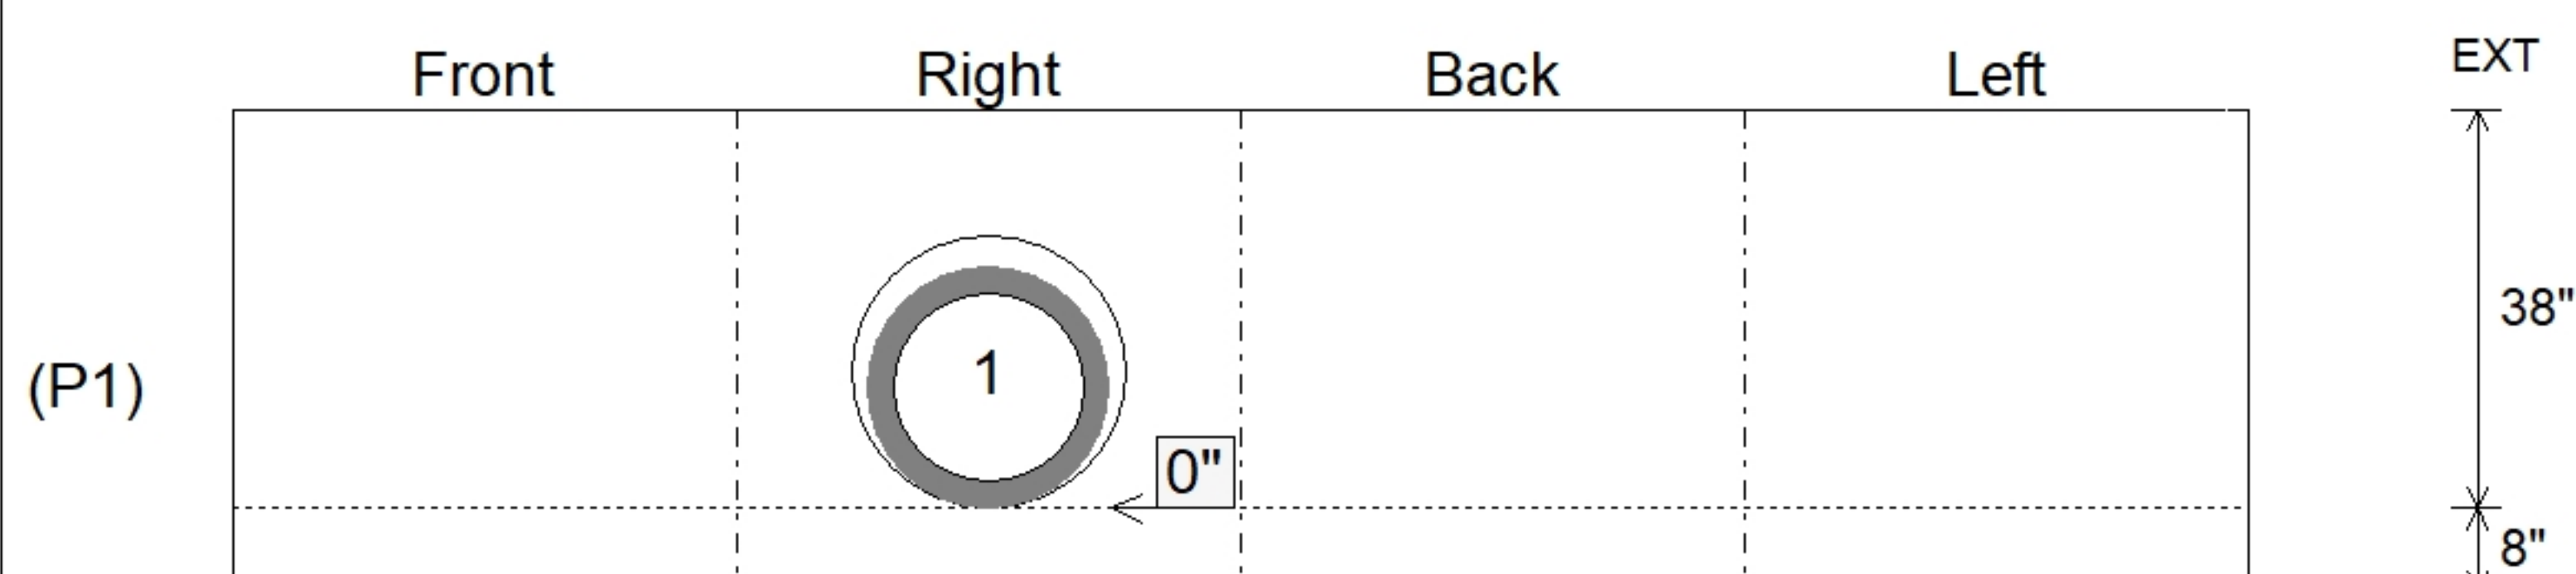

SUBMITTAL
APPROVED BY: