





Floor (Bot): 763.465'
Overall Height: 6.167'
Slack: 0.34"


	0 lb
	3910 lb
	8408 lb
	459 lb
	0 lb
Structure Total:	12777 lb

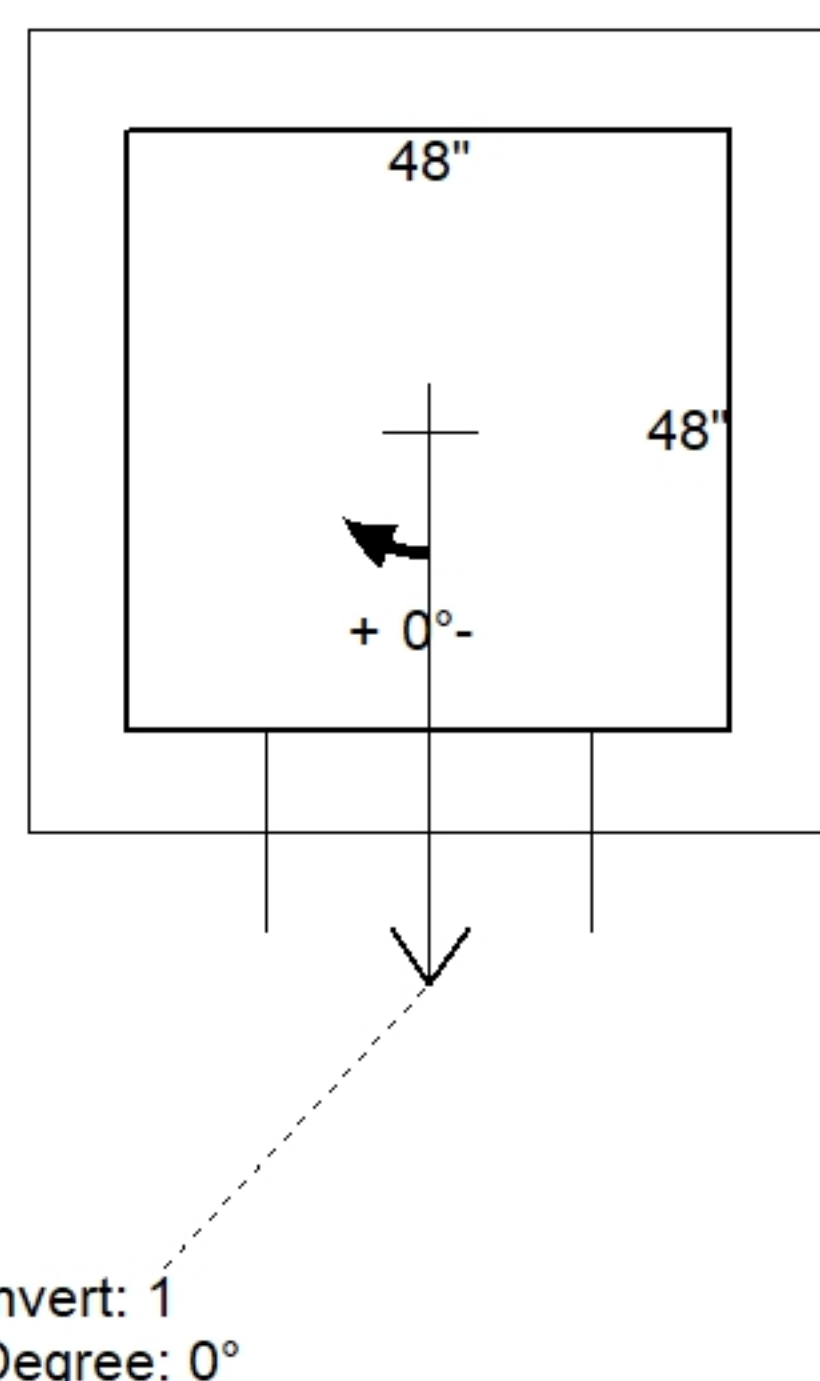

Position	Elev	Angle	Pipe	Pipe OD	Hole	Connector	Up (⌵)	Ref
Rim	769.66'							
Reducer								
Invert 1	764.34'	0°	18" RCP B WALL	23"	26"	Hole 26	0"	P1
Invert 2								
Invert 3								
Invert 4								
Invert 5								
Invert 6								
Invert 7								
Invert 8								

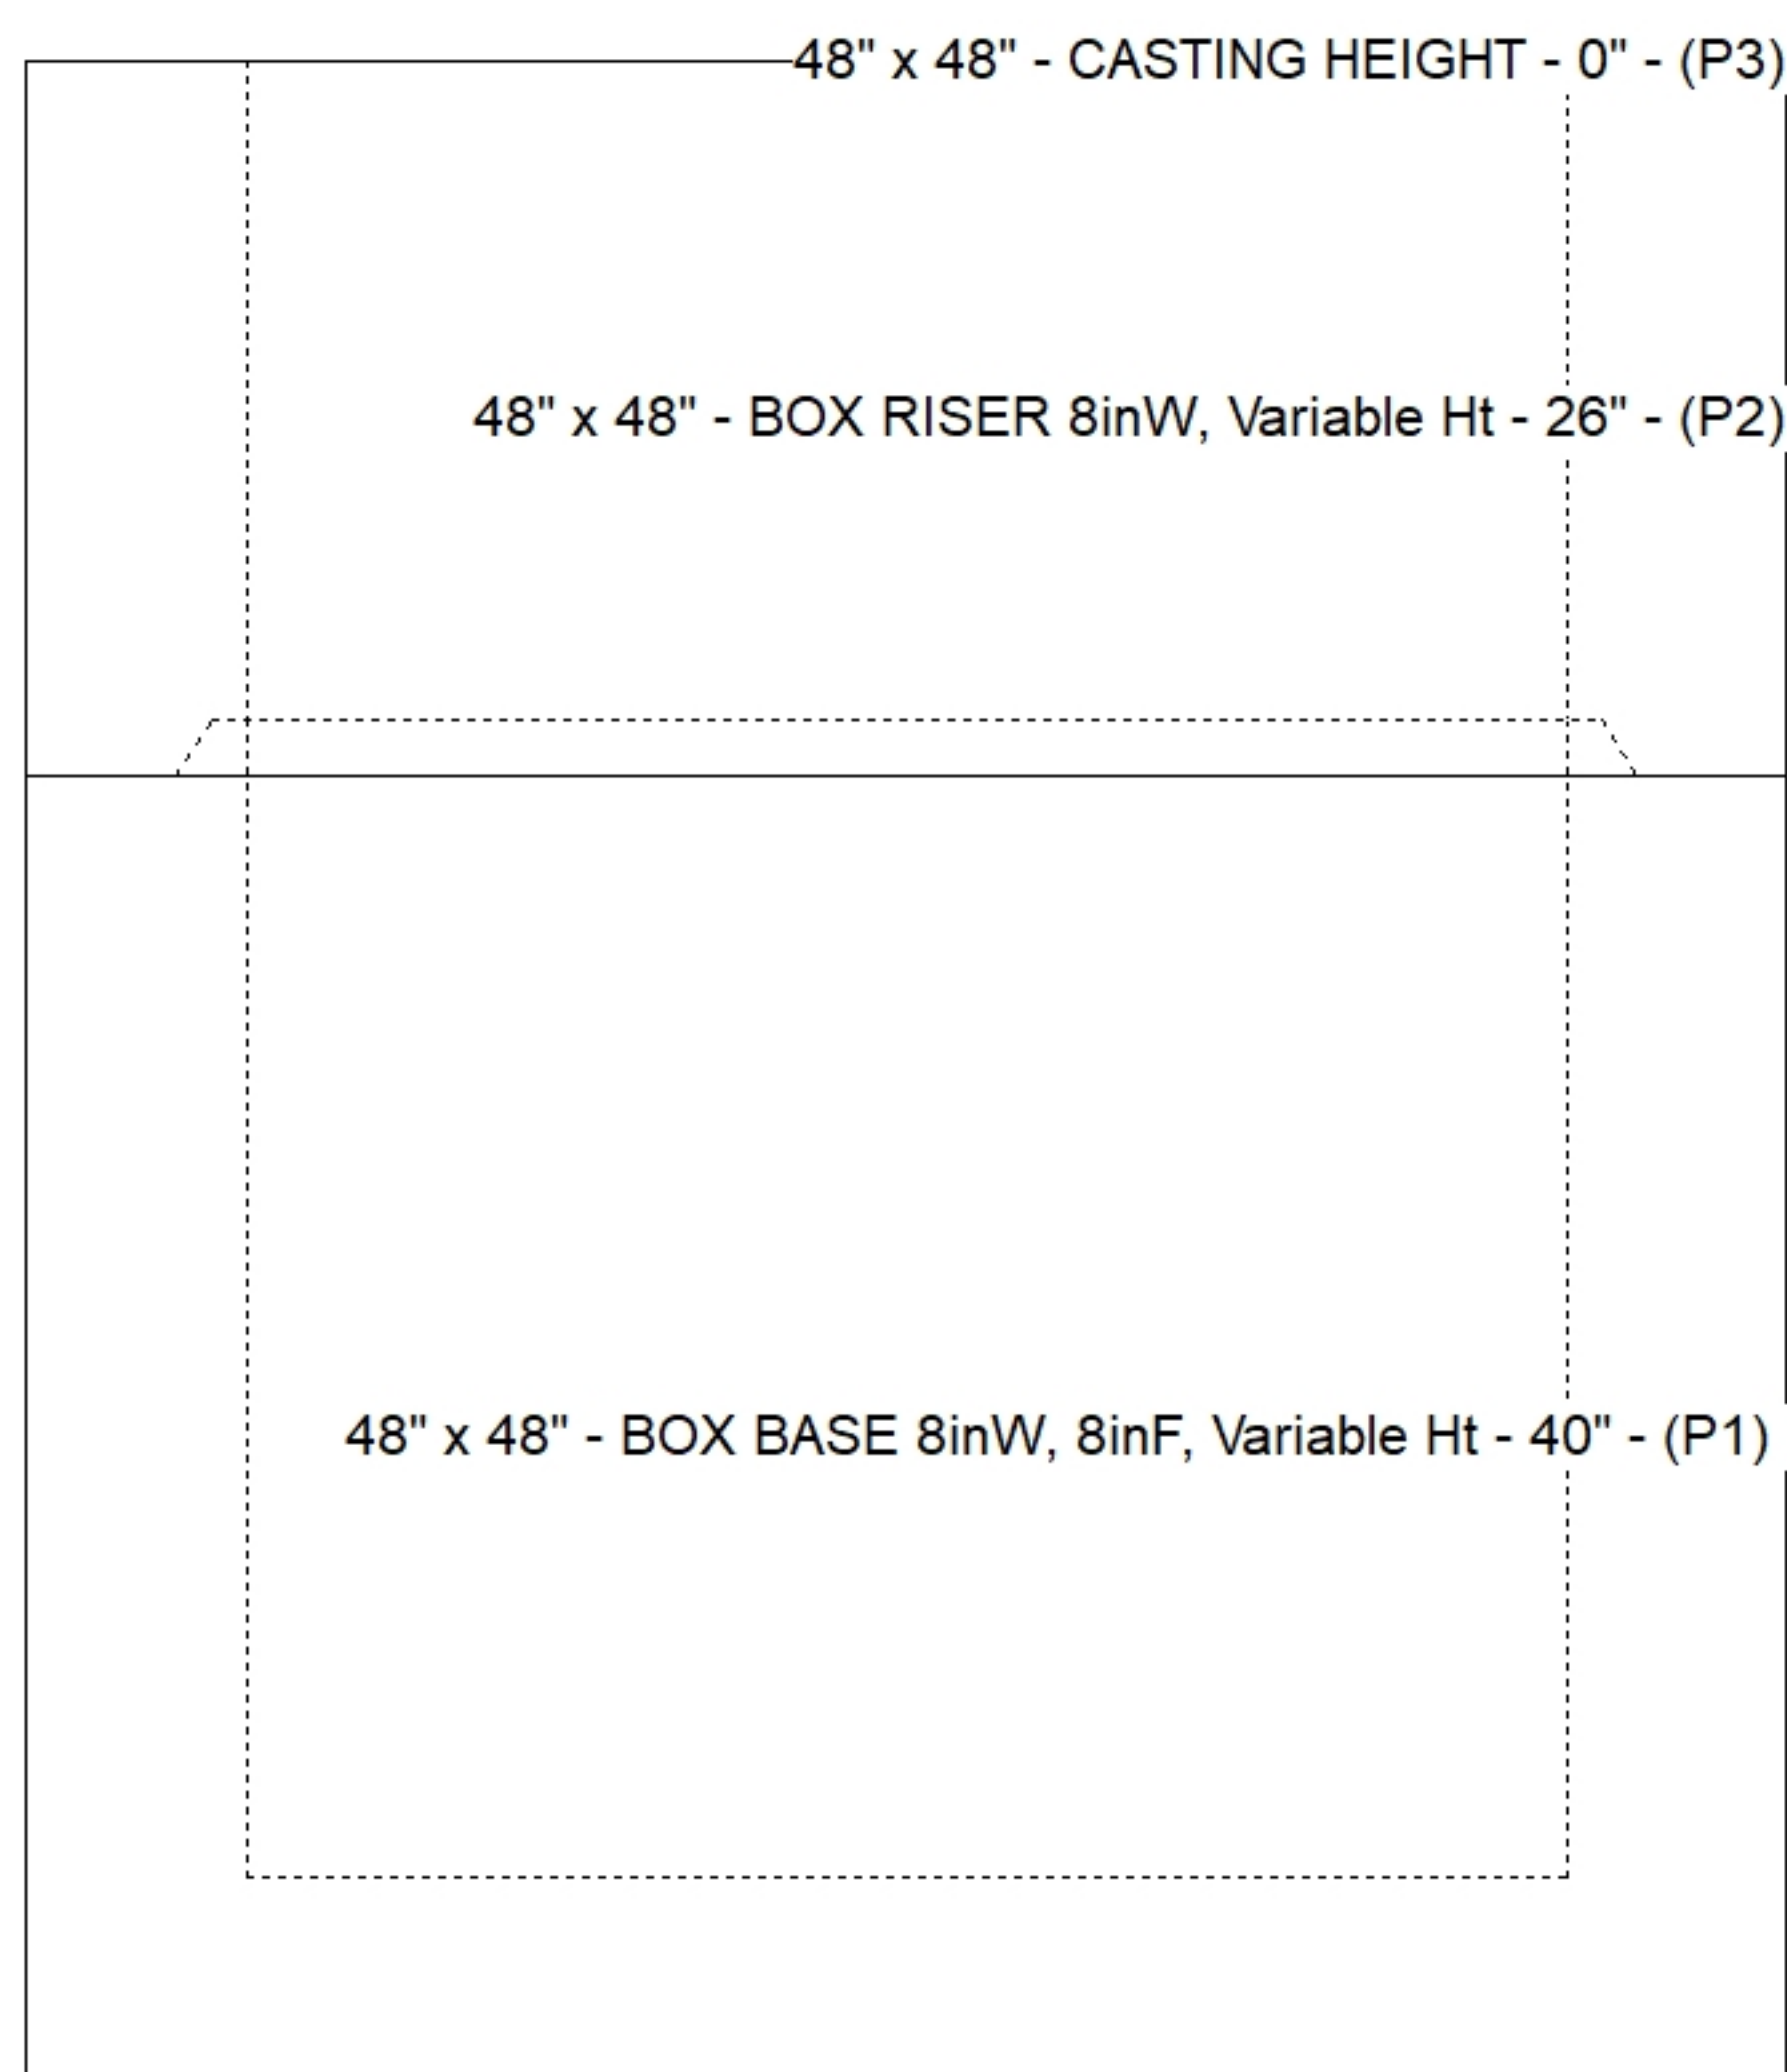

Default - Interior Dimensions

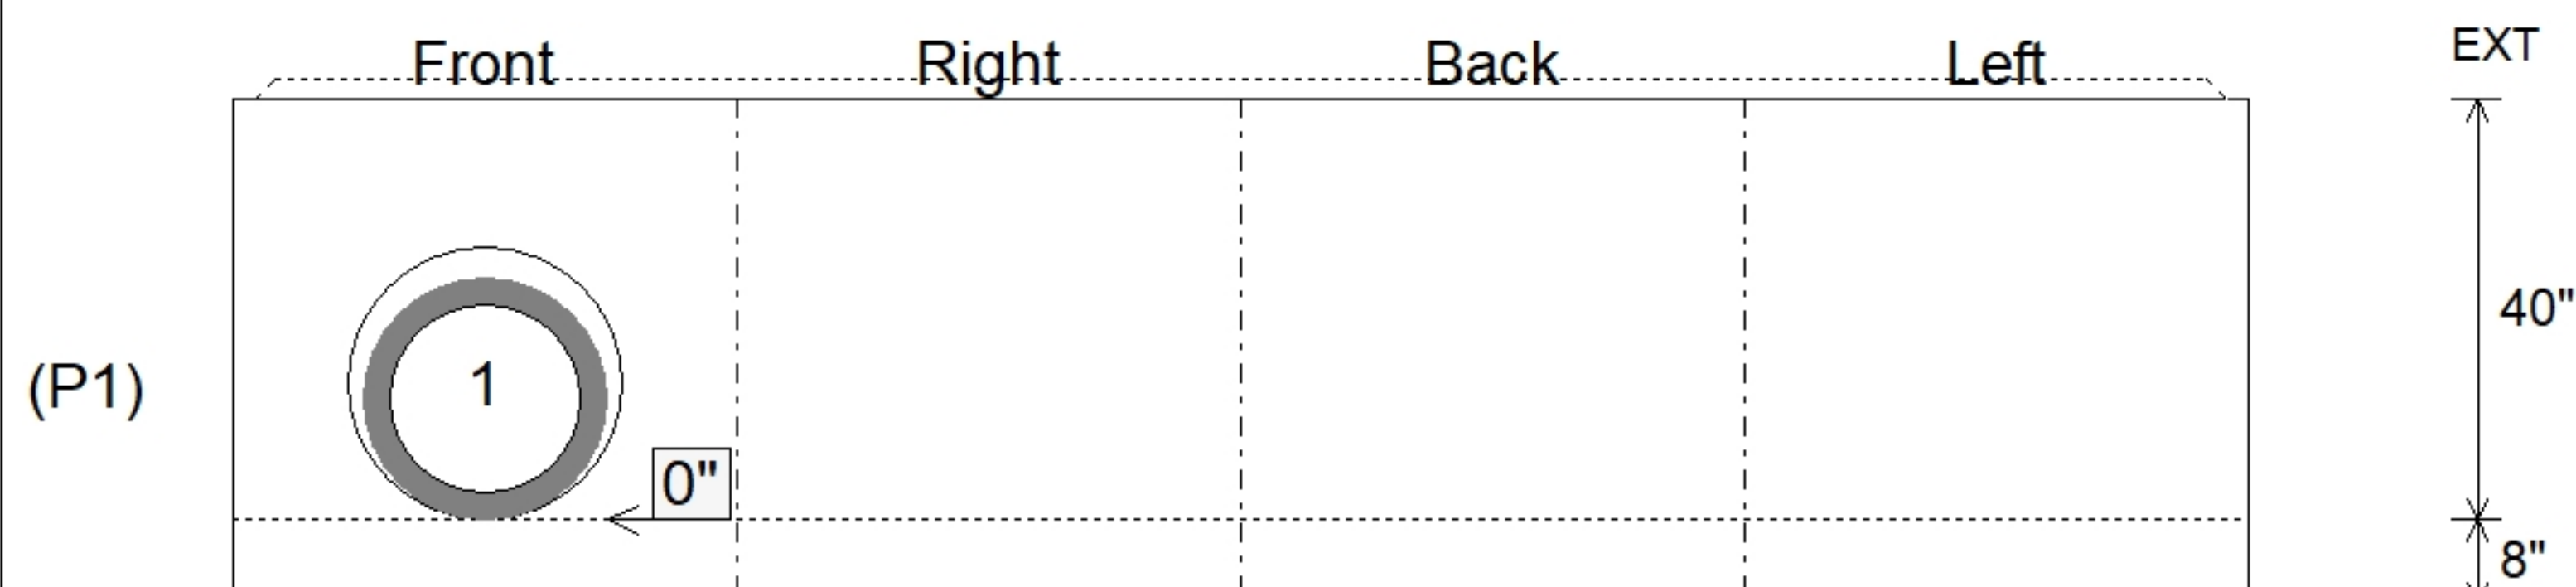

SUBMITTAL
APPROVED BY: