


Floor (Bot): 764.793'
Overall Height: 4.833'
Slack: 0.4"



0 lb
9372 lb
459 lb
0 lb
0 lb

Structure Total: 9831 lb

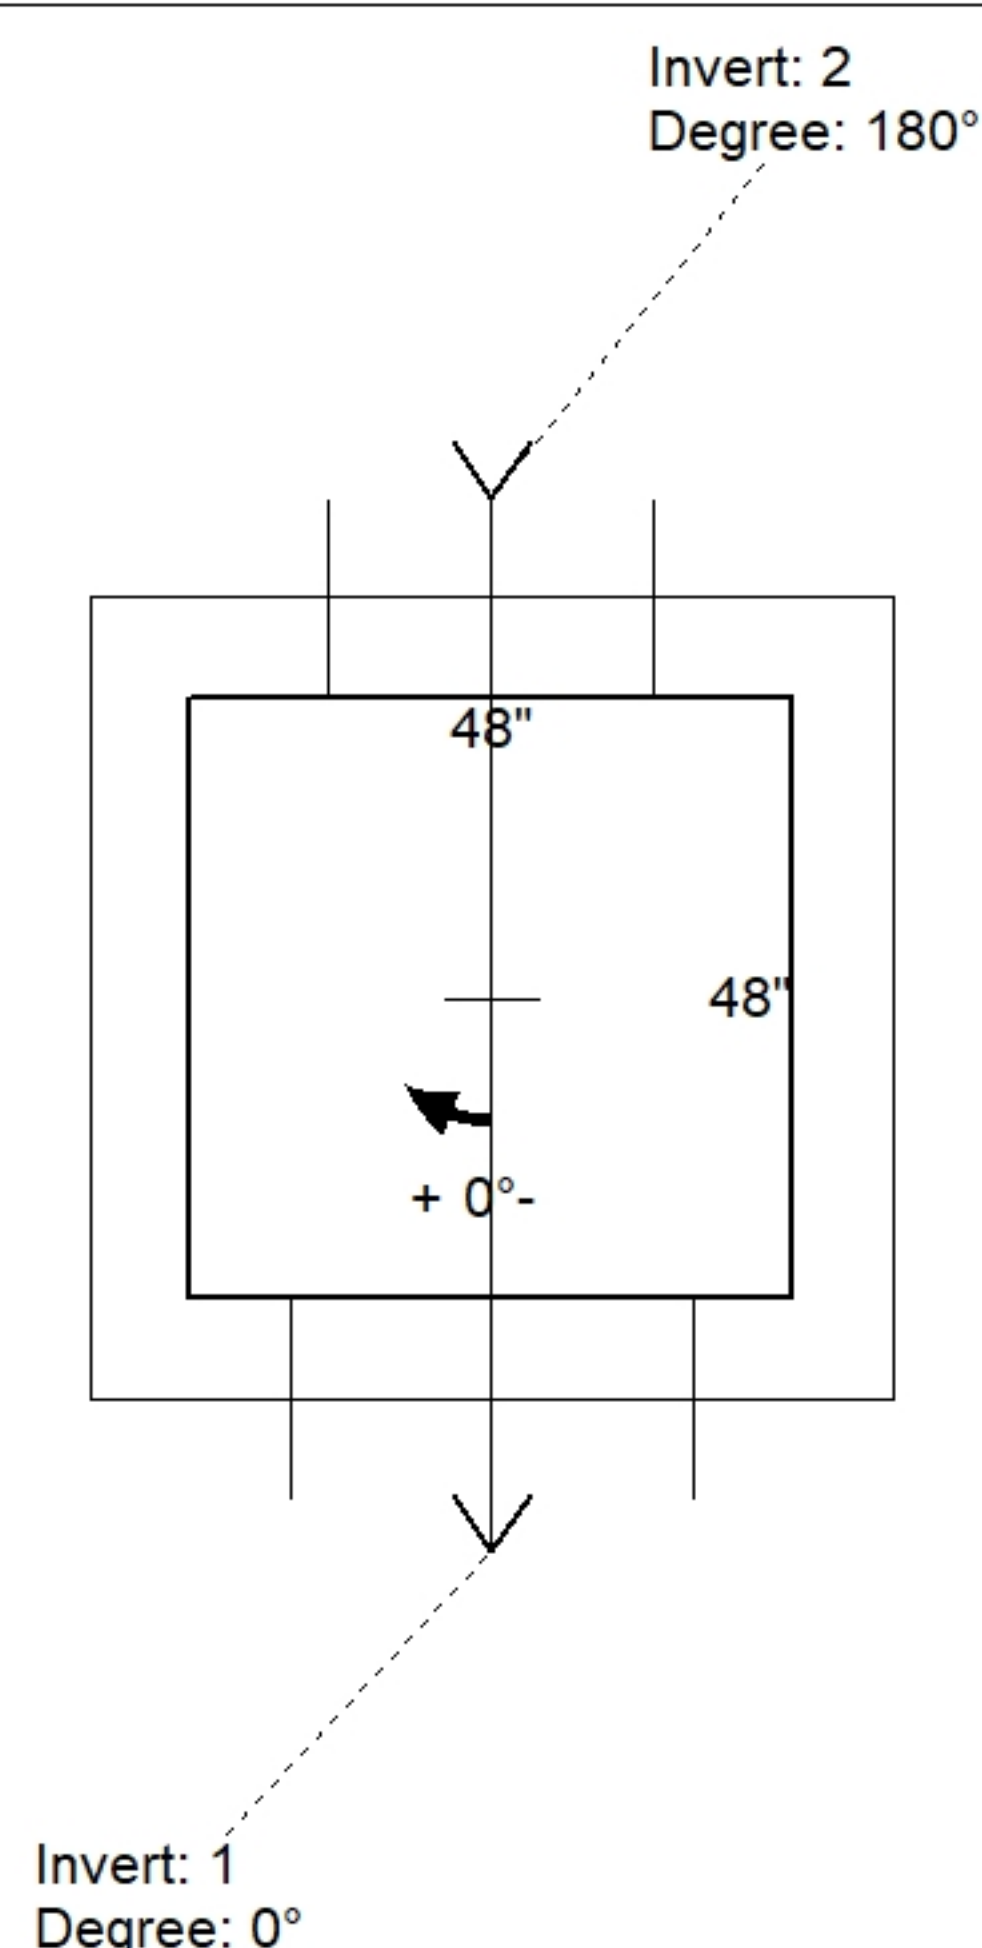

Position	Elev	Angle	Pipe	Pipe OD	Hole	Connector	Up (')	Ref
Rim	769.66'							
Reducer								
Invert 1	765.71'	0°	24" RCP B WALL	30"	32"	Hole 32	0"	P1
Invert 2	766.2'	180°	18" RCP B WALL	23"	26"	Hole 26	6.38"	P1
Invert 3								
Invert 4								
Invert 5								
Invert 6								
Invert 7								
Invert 8								

Default - Interior Dimensions

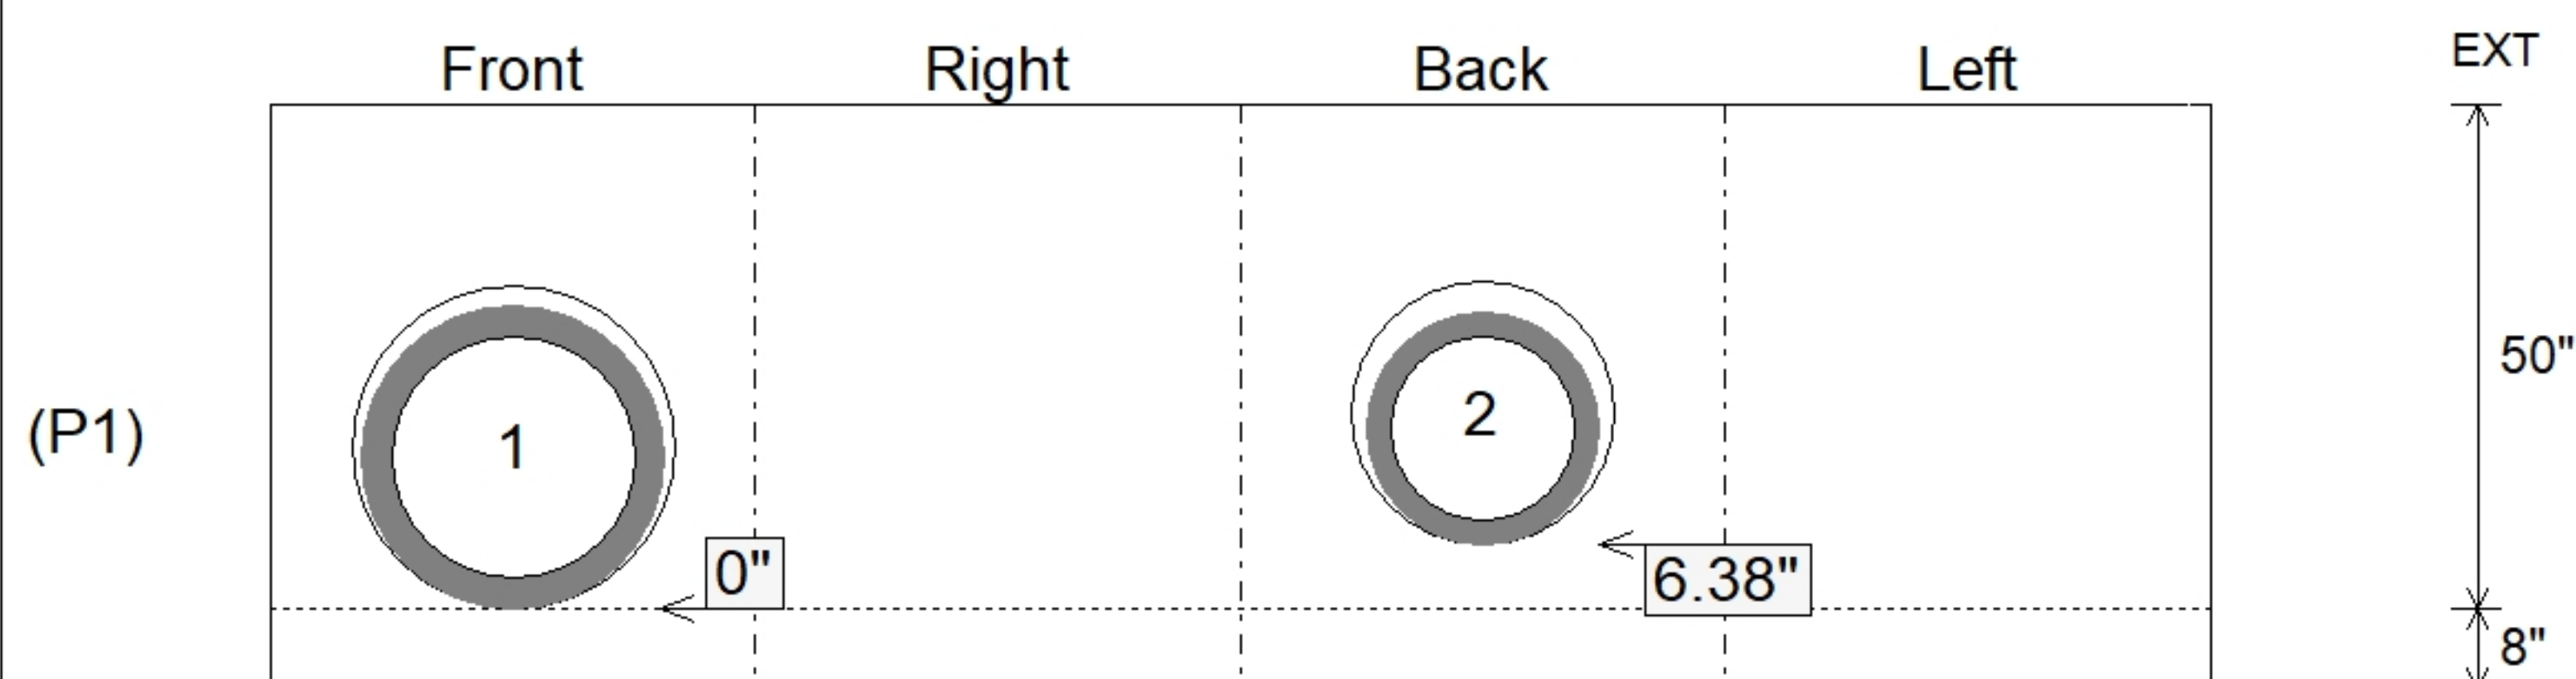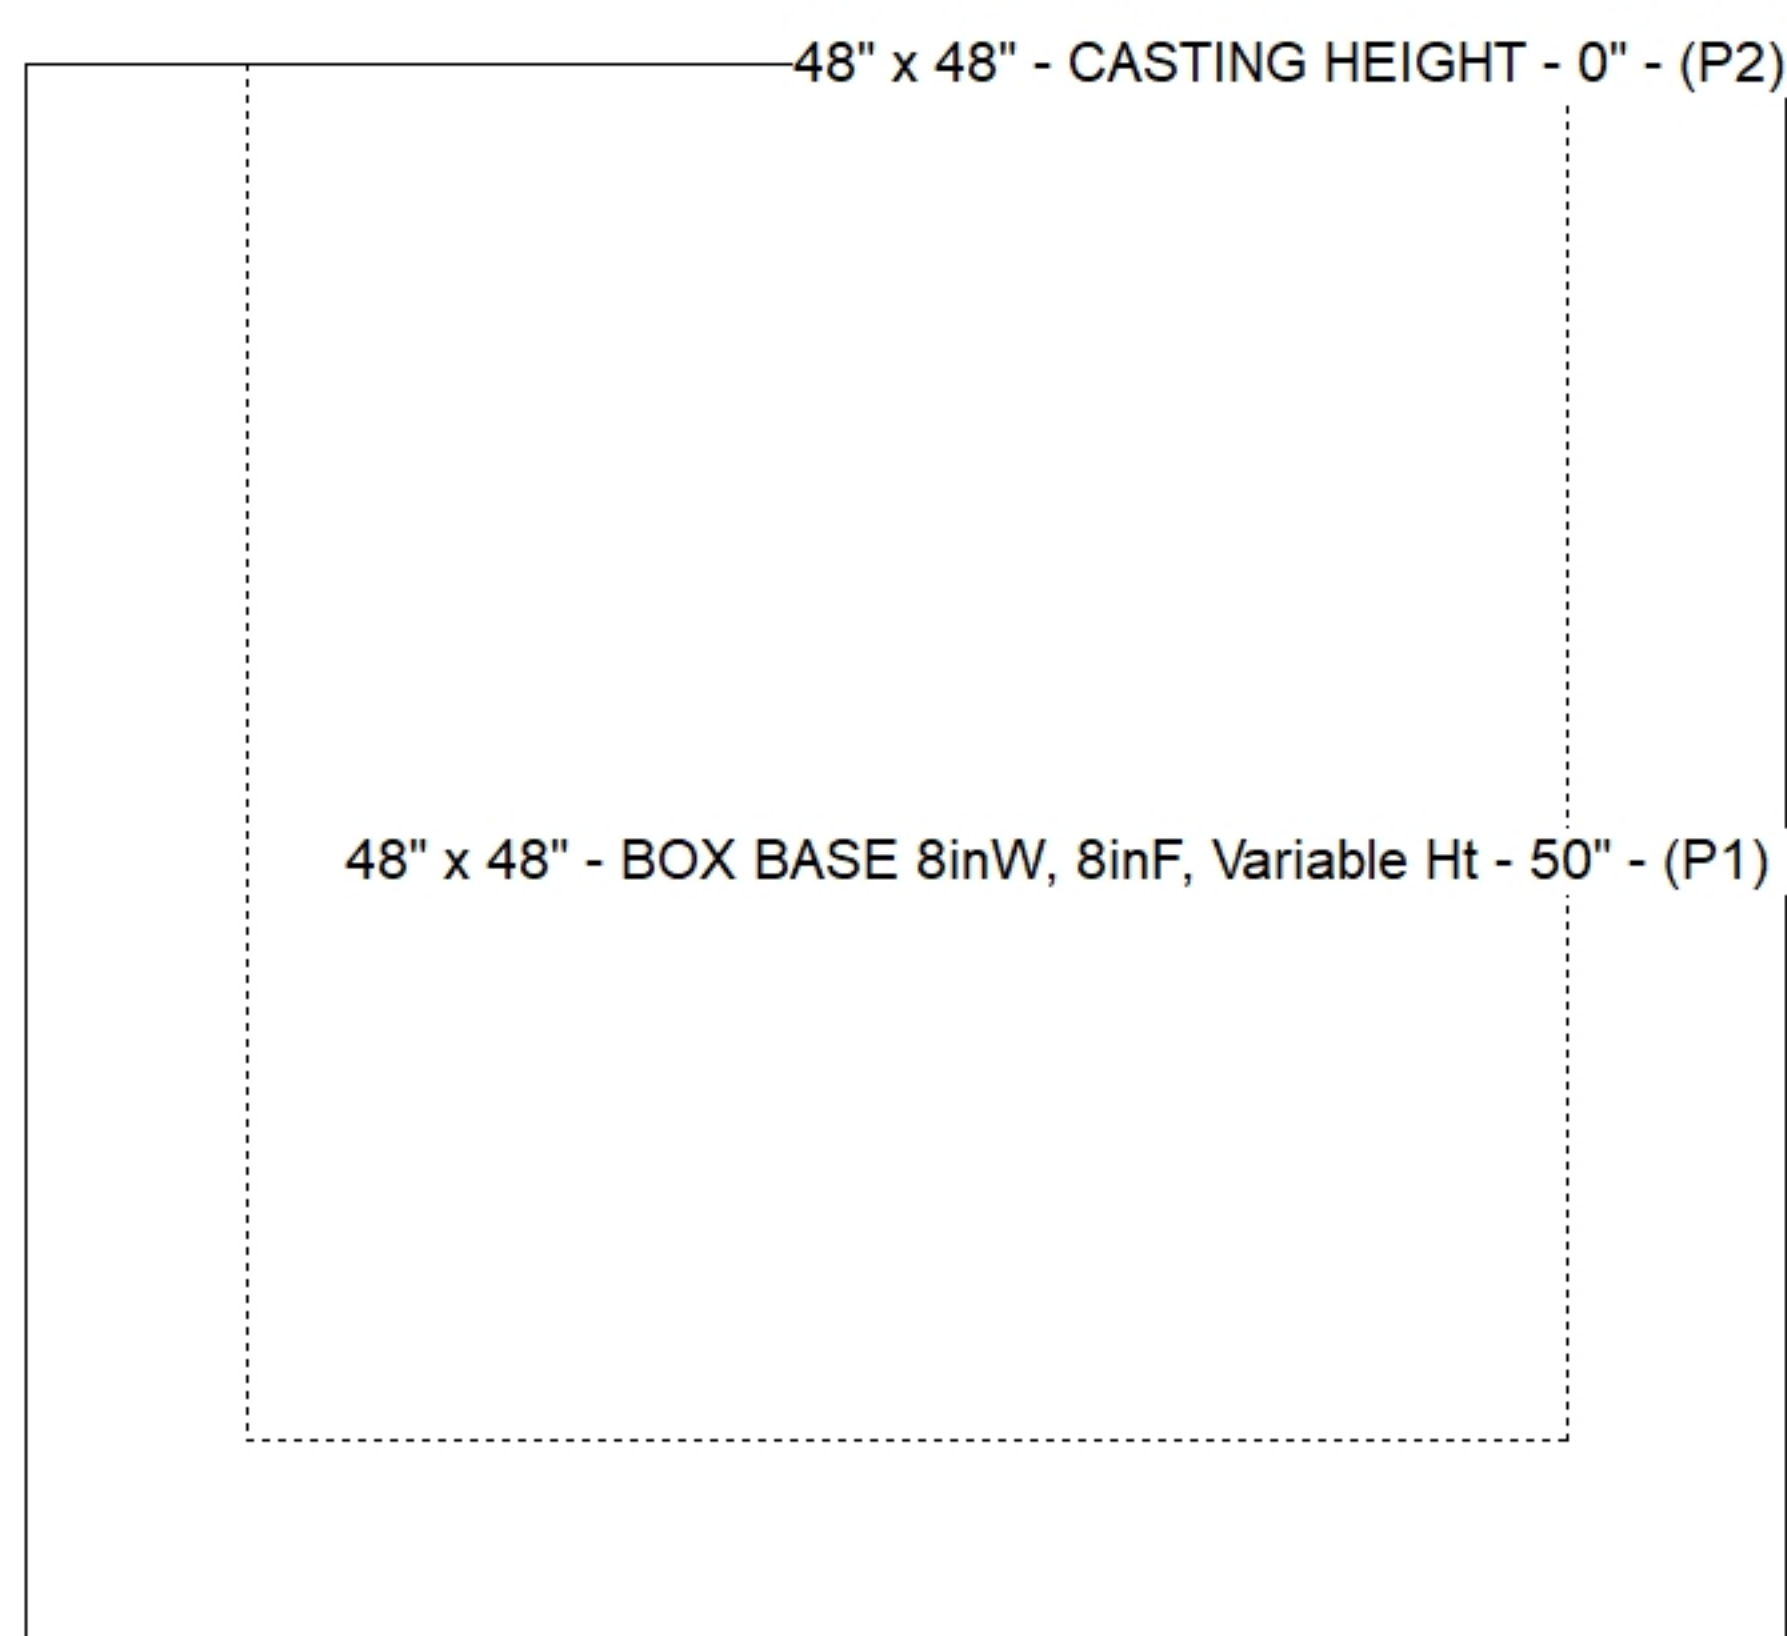

SUBMITTAL
APPROVED BY: