



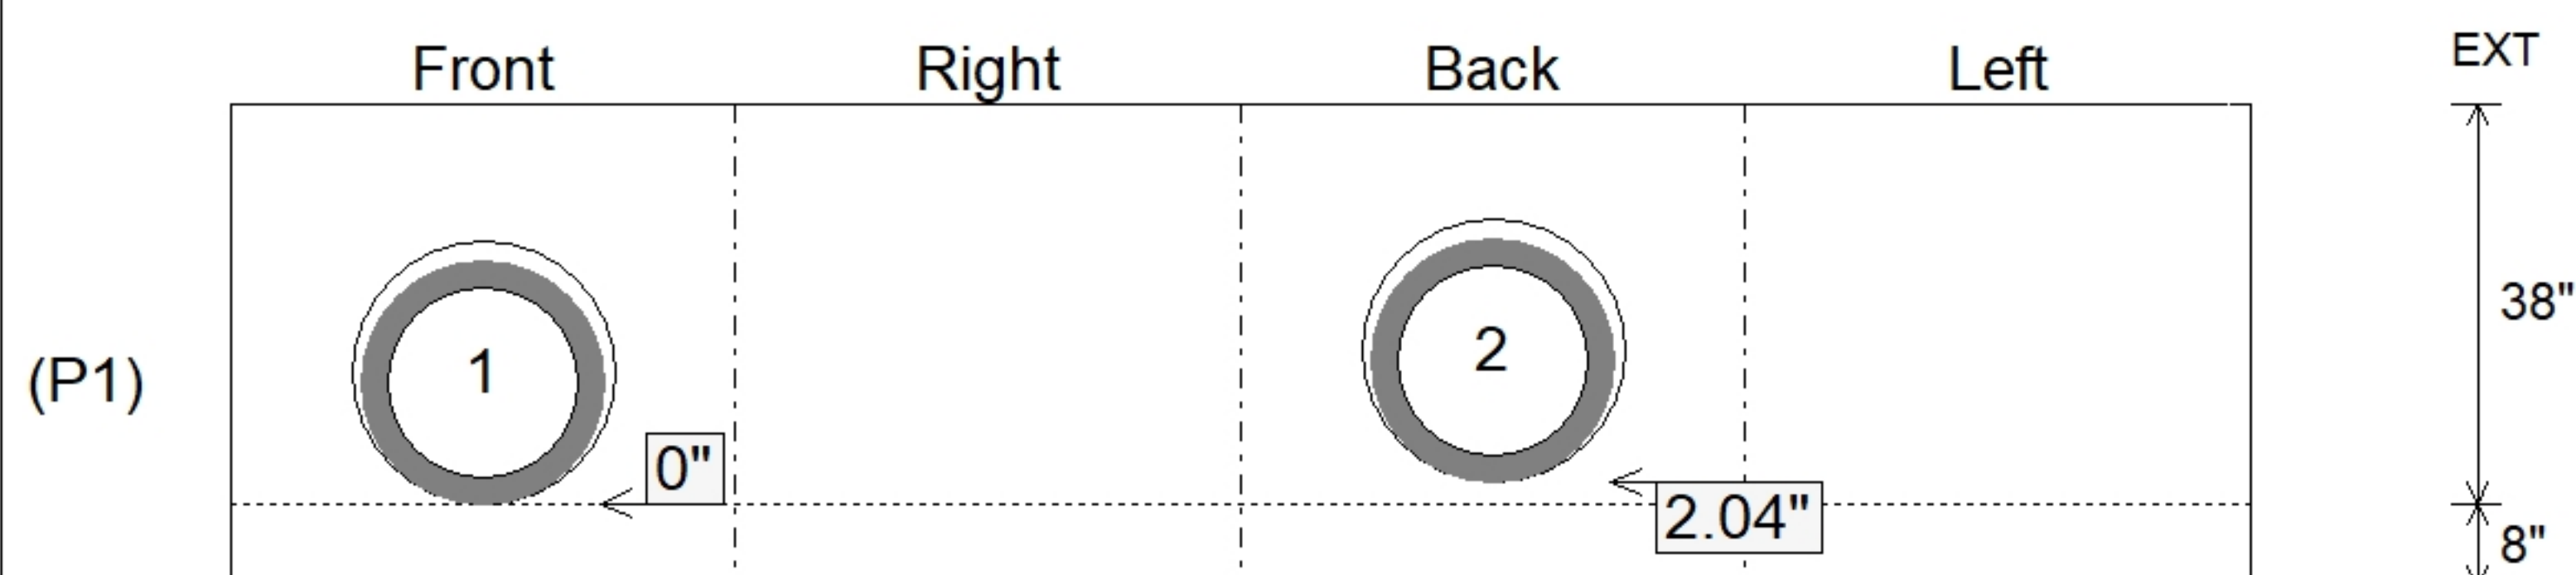

Floor (Bot): 766.815'
Overall Height: 3.833'
Slack: 0.38"

Structure Total: 8264 lb

Position	Elev	Angle	Pipe	Pipe OD	Hole	Connector	Up (')	Ref
Rim	770.68'							
Reducer								
Invert 1	767.69'	0°	18" RCP B WALL	23"	25"	Hole 25	0"	P1
Invert 2	767.86'	180°	18" RCP B WALL	23"	25"	Hole 25	2.04"	P1
Invert 3								
Invert 4								
Invert 5								
Invert 6								
Invert 7								
Invert 8								

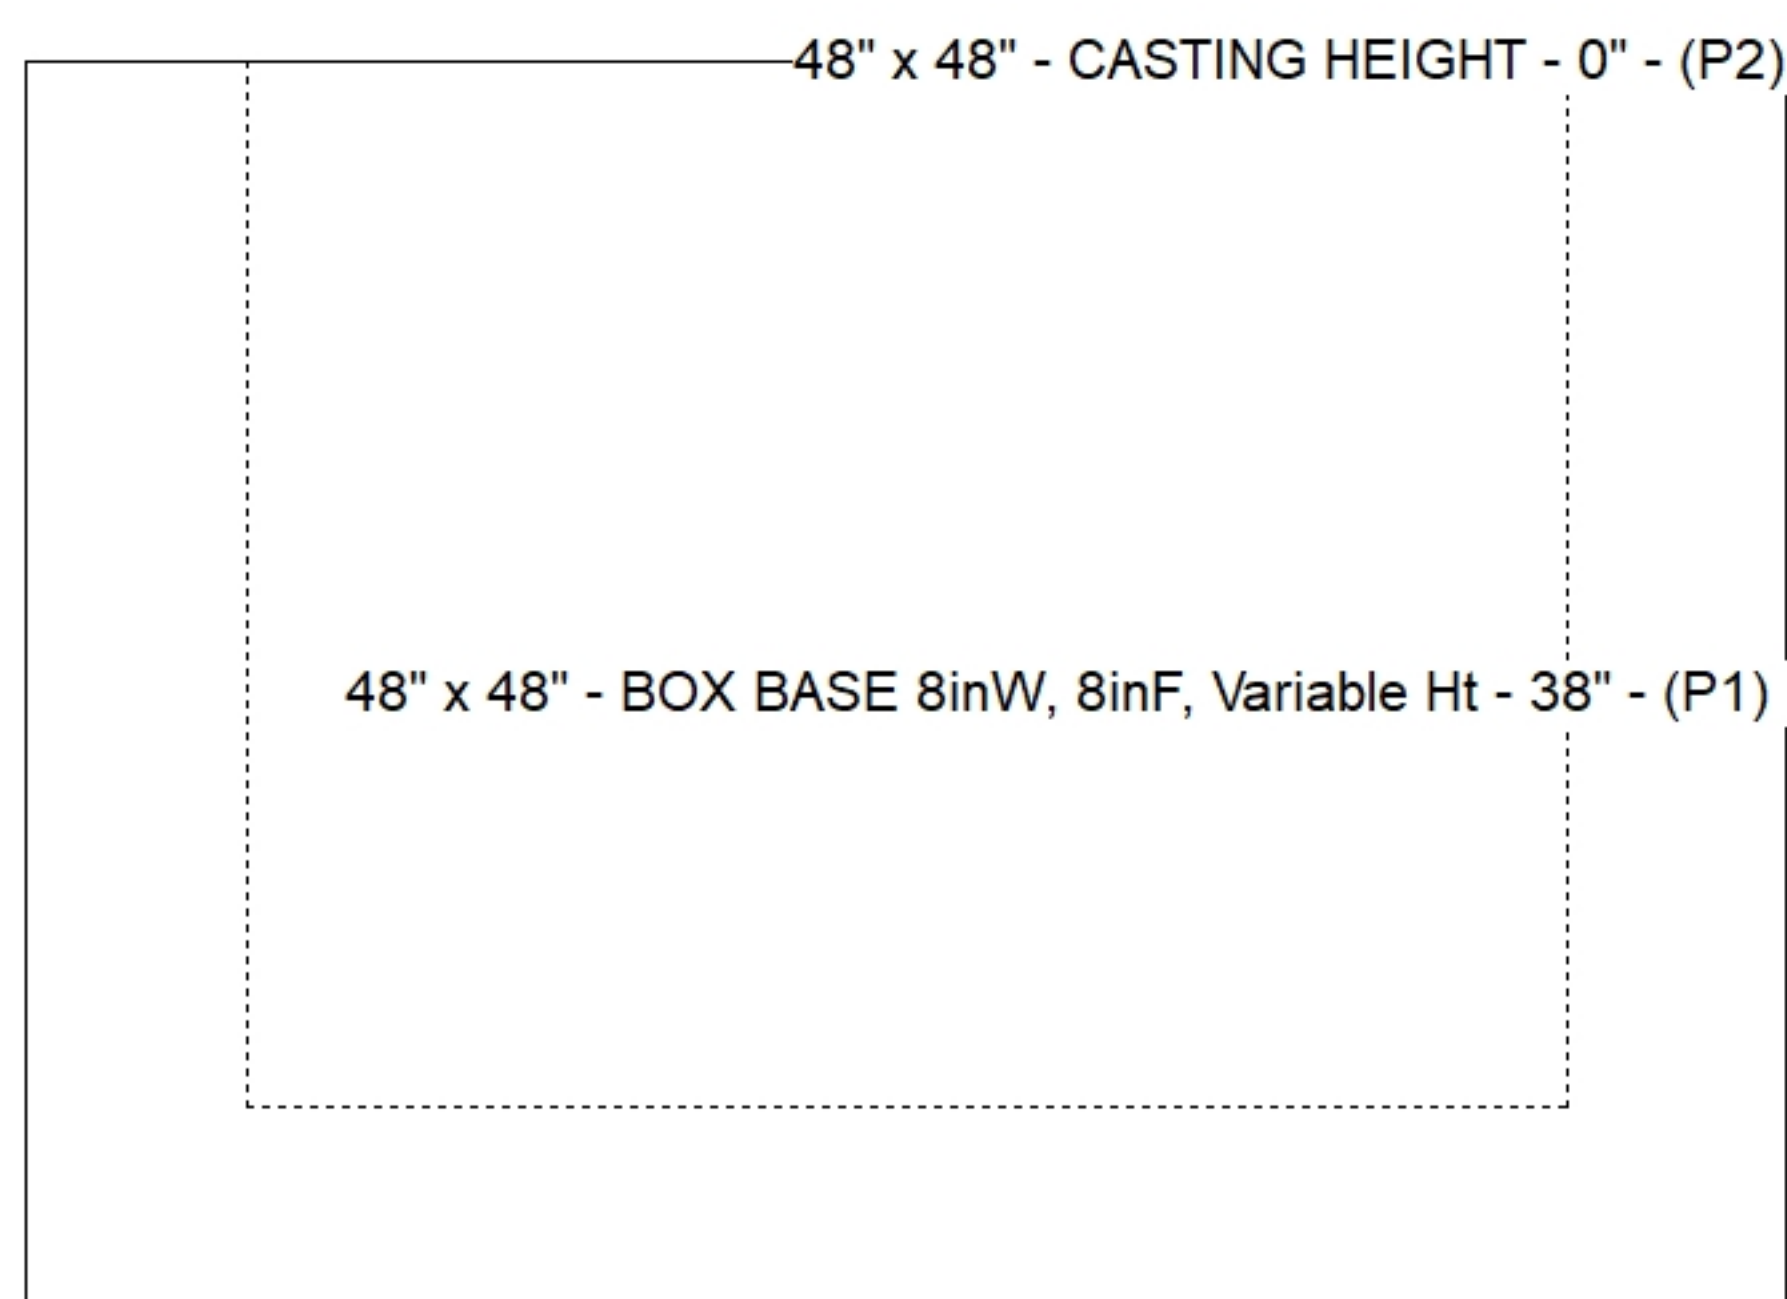

SUBMITTAL
APPROVED BY: