


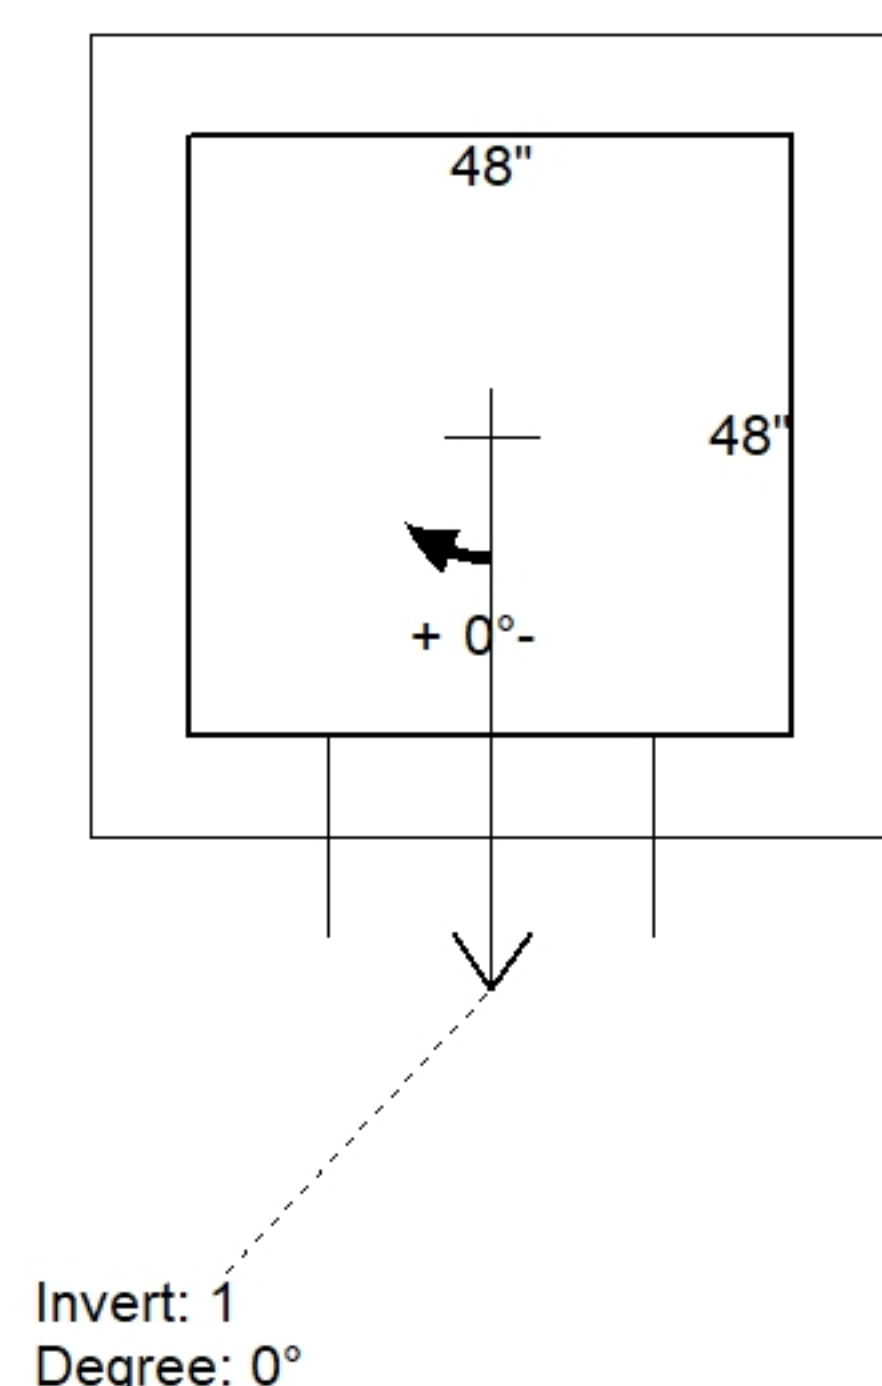



Floor (Bot): 754.665'  
Overall Height: 3.833'  
Slack: 0.38"

|                  |         |
|------------------|---------|
|                  | 0 lb    |
|                  | 8107 lb |
|                  | 459 lb  |
|                  | 0 lb    |
|                  | -----   |
| Structure Total: | 8566 lb |



| Position | Elev    | Angle | Pipe           | Pipe OD | Hole | Connector | Up (⌵) | Ref |
|----------|---------|-------|----------------|---------|------|-----------|--------|-----|
| Rim      | 758.53' |       |                |         |      |           |        |     |
| Reducer  |         |       |                |         |      |           |        |     |
| Invert 1 | 755.54' | 0°    | 18" RCP B WALL | 23"     | 26"  | Hole 26   | 0"     | P1  |
| Invert 2 |         |       |                |         |      |           |        |     |
| Invert 3 |         |       |                |         |      |           |        |     |
| Invert 4 |         |       |                |         |      |           |        |     |
| Invert 5 |         |       |                |         |      |           |        |     |
| Invert 6 |         |       |                |         |      |           |        |     |
| Invert 7 |         |       |                |         |      |           |        |     |
| Invert 8 |         |       |                |         |      |           |        |     |

### Default - Interior Dimensions

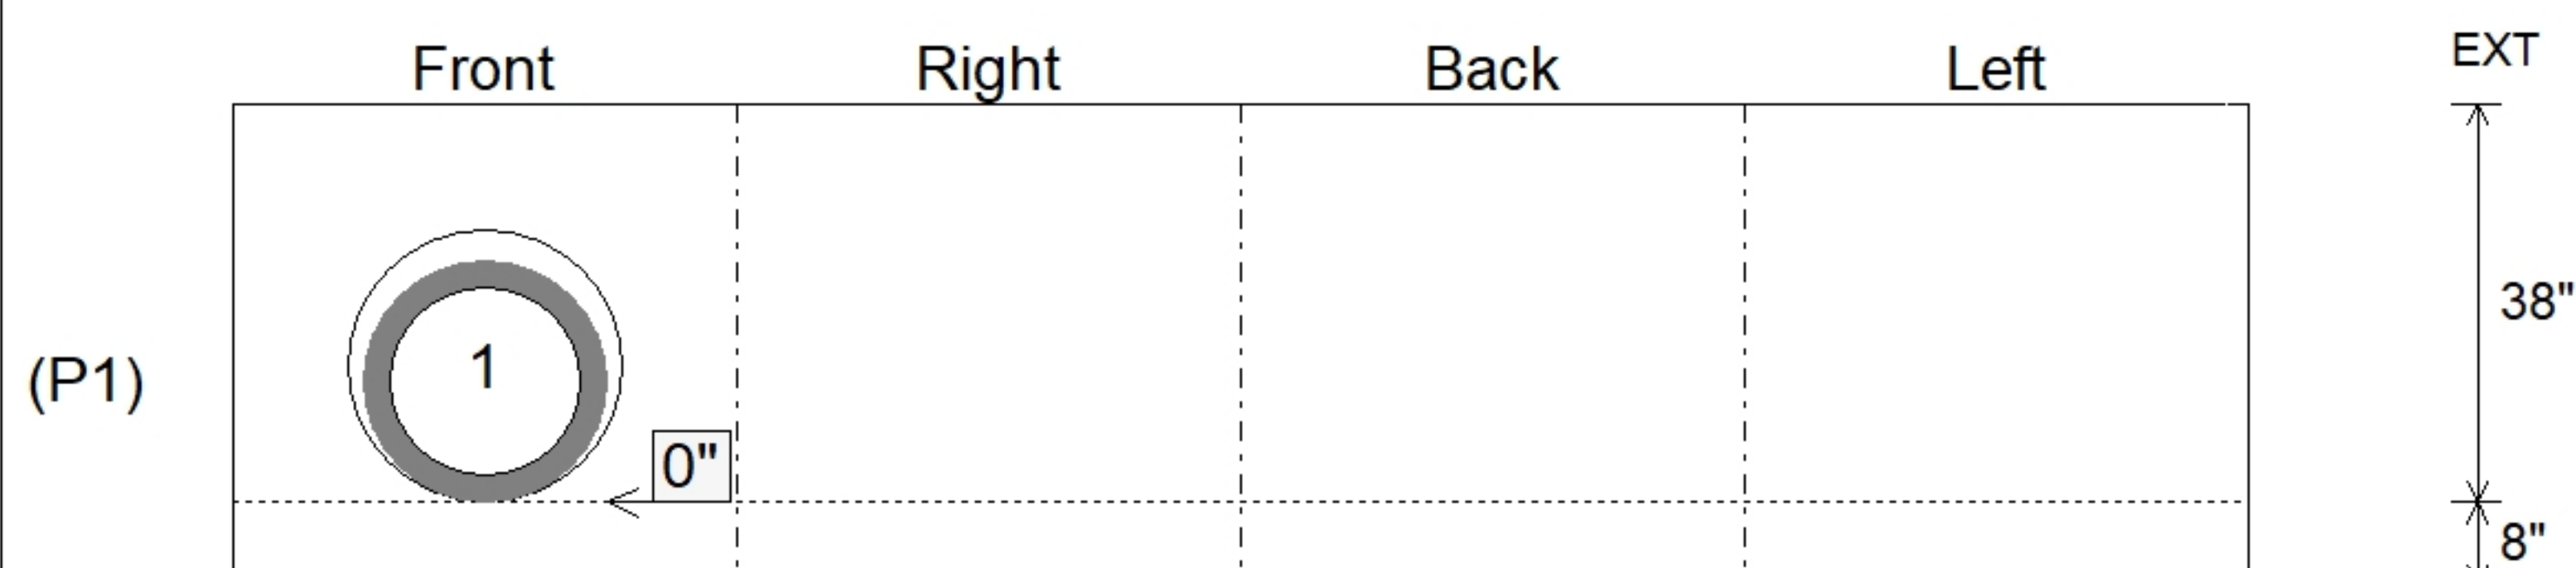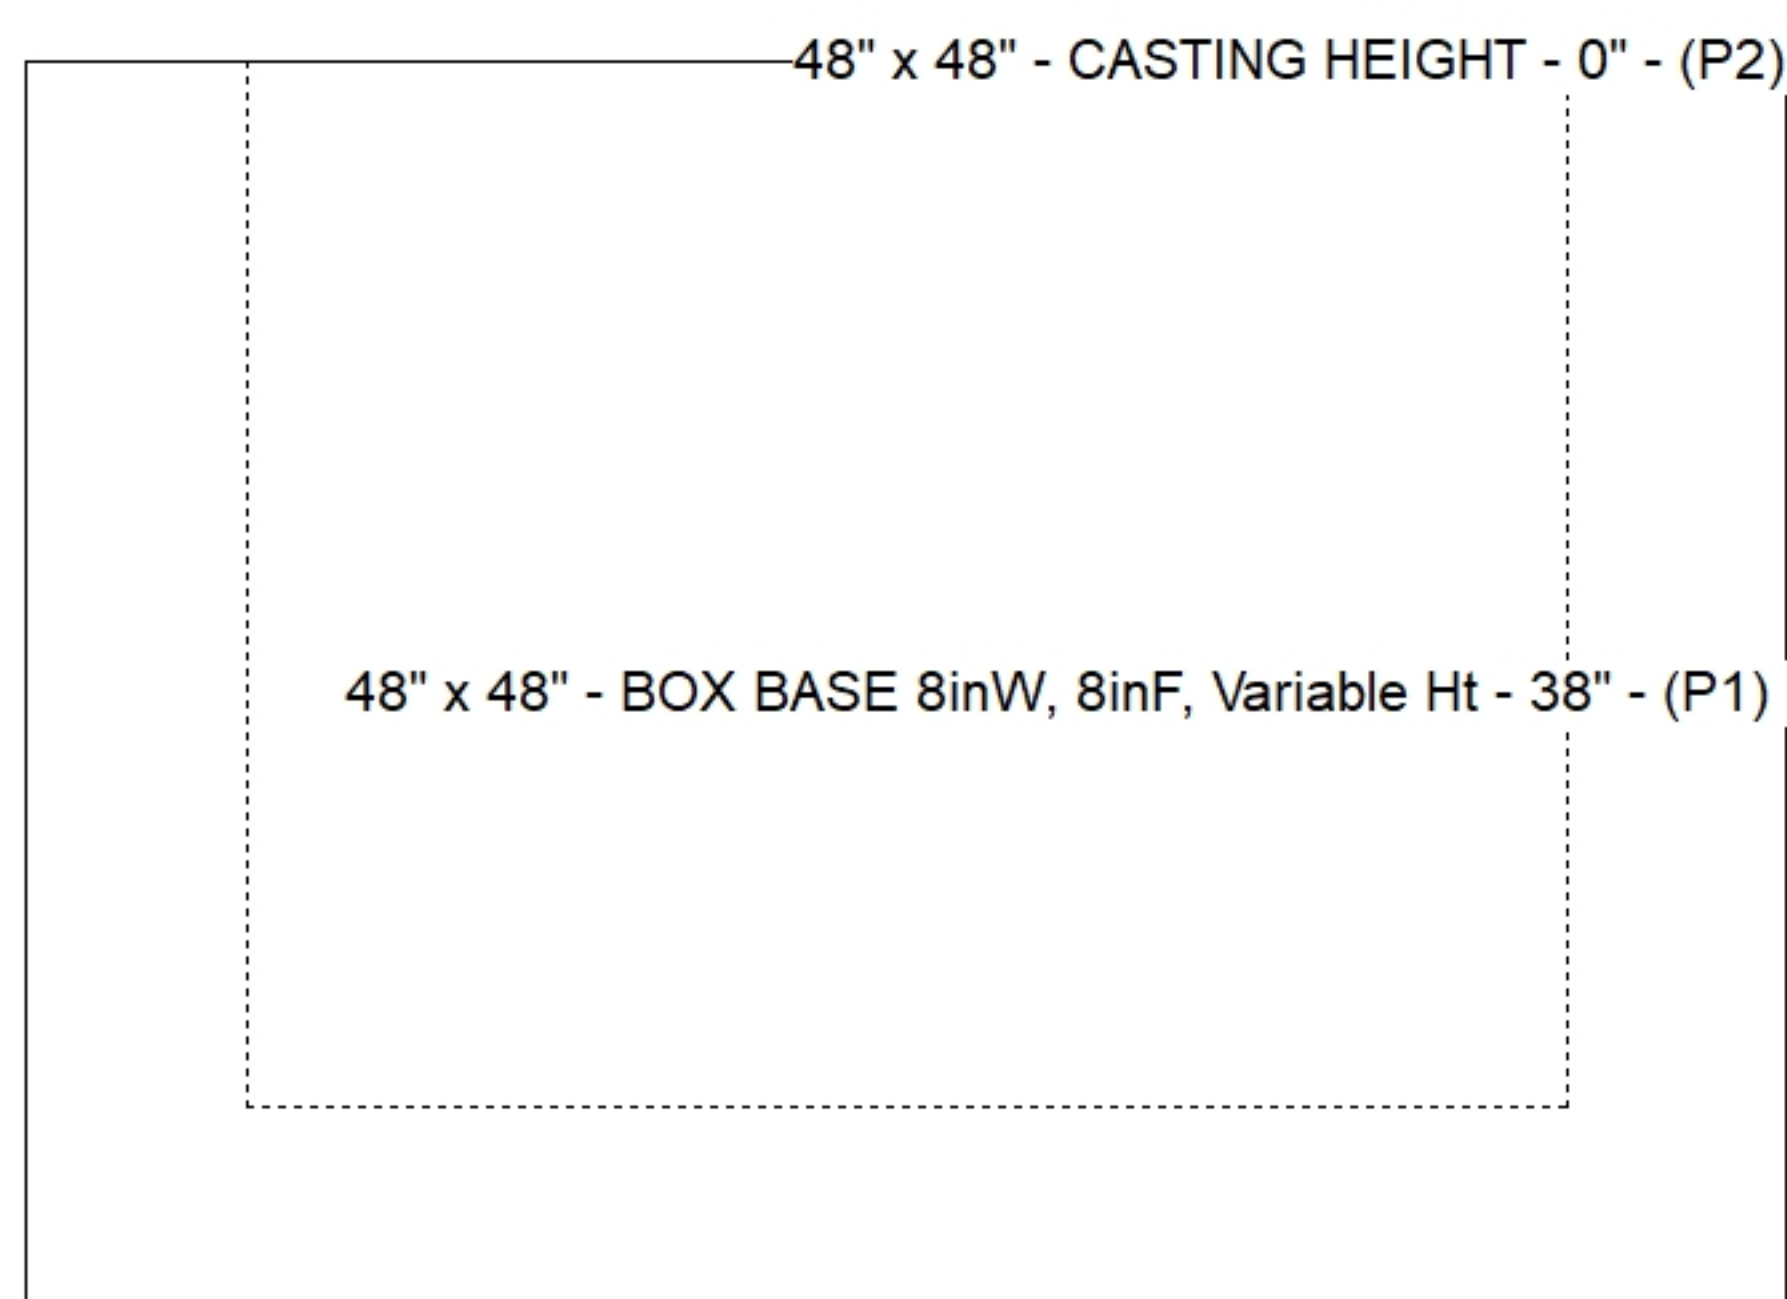

SUBMITTAL  
APPROVED BY: