





Floor (Bot): 748.085'
Overall Height: 5.667'
Slack: 0.94"


Structure Total: 11518 lb

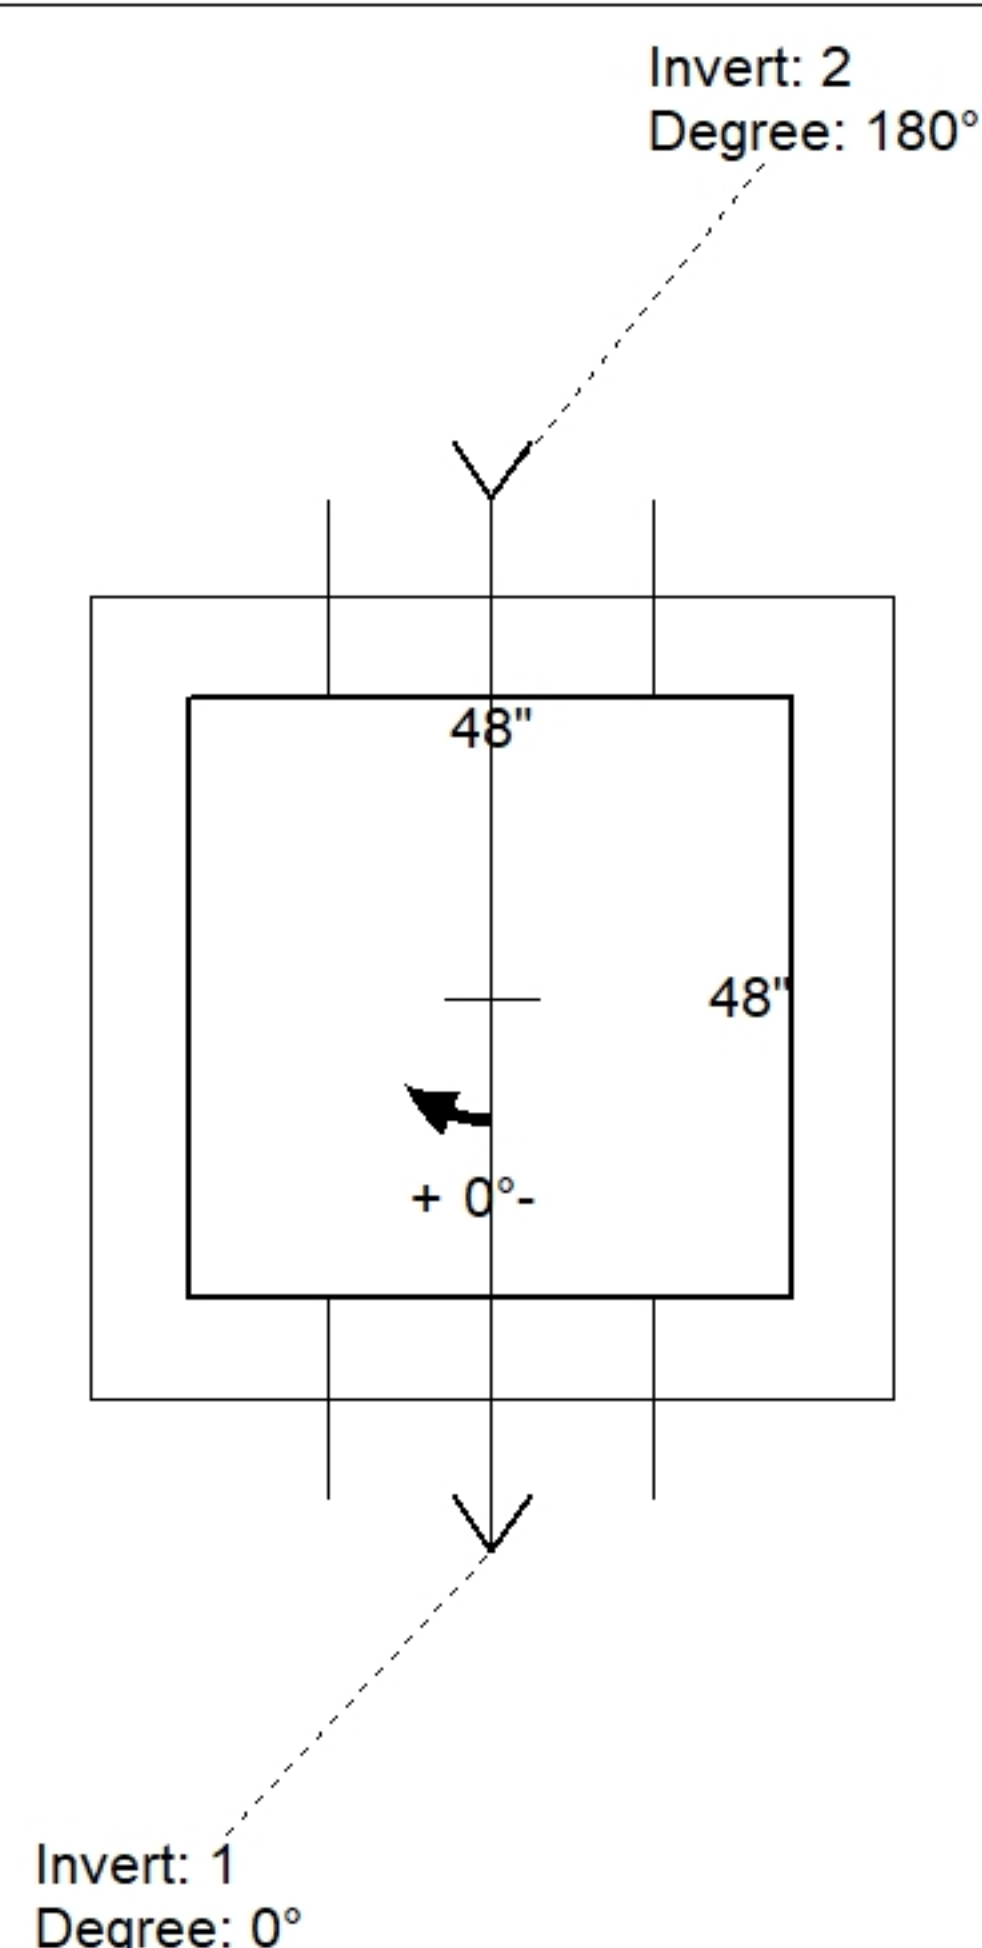

Position	Elev	Angle	Pipe	Pipe OD	Hole	Connector	Up (')	Ref
Rim	753.83'							
Reducer								
Invert 1	748.96'	0°	18" RCP B WALL	23"	26"	Hole 26	0"	P1
Invert 2	749.12'	180°	18" RCP B WALL	23"	26"	Hole 26	1.92"	P1
Invert 3								
Invert 4								
Invert 5								
Invert 6								
Invert 7								
Invert 8								

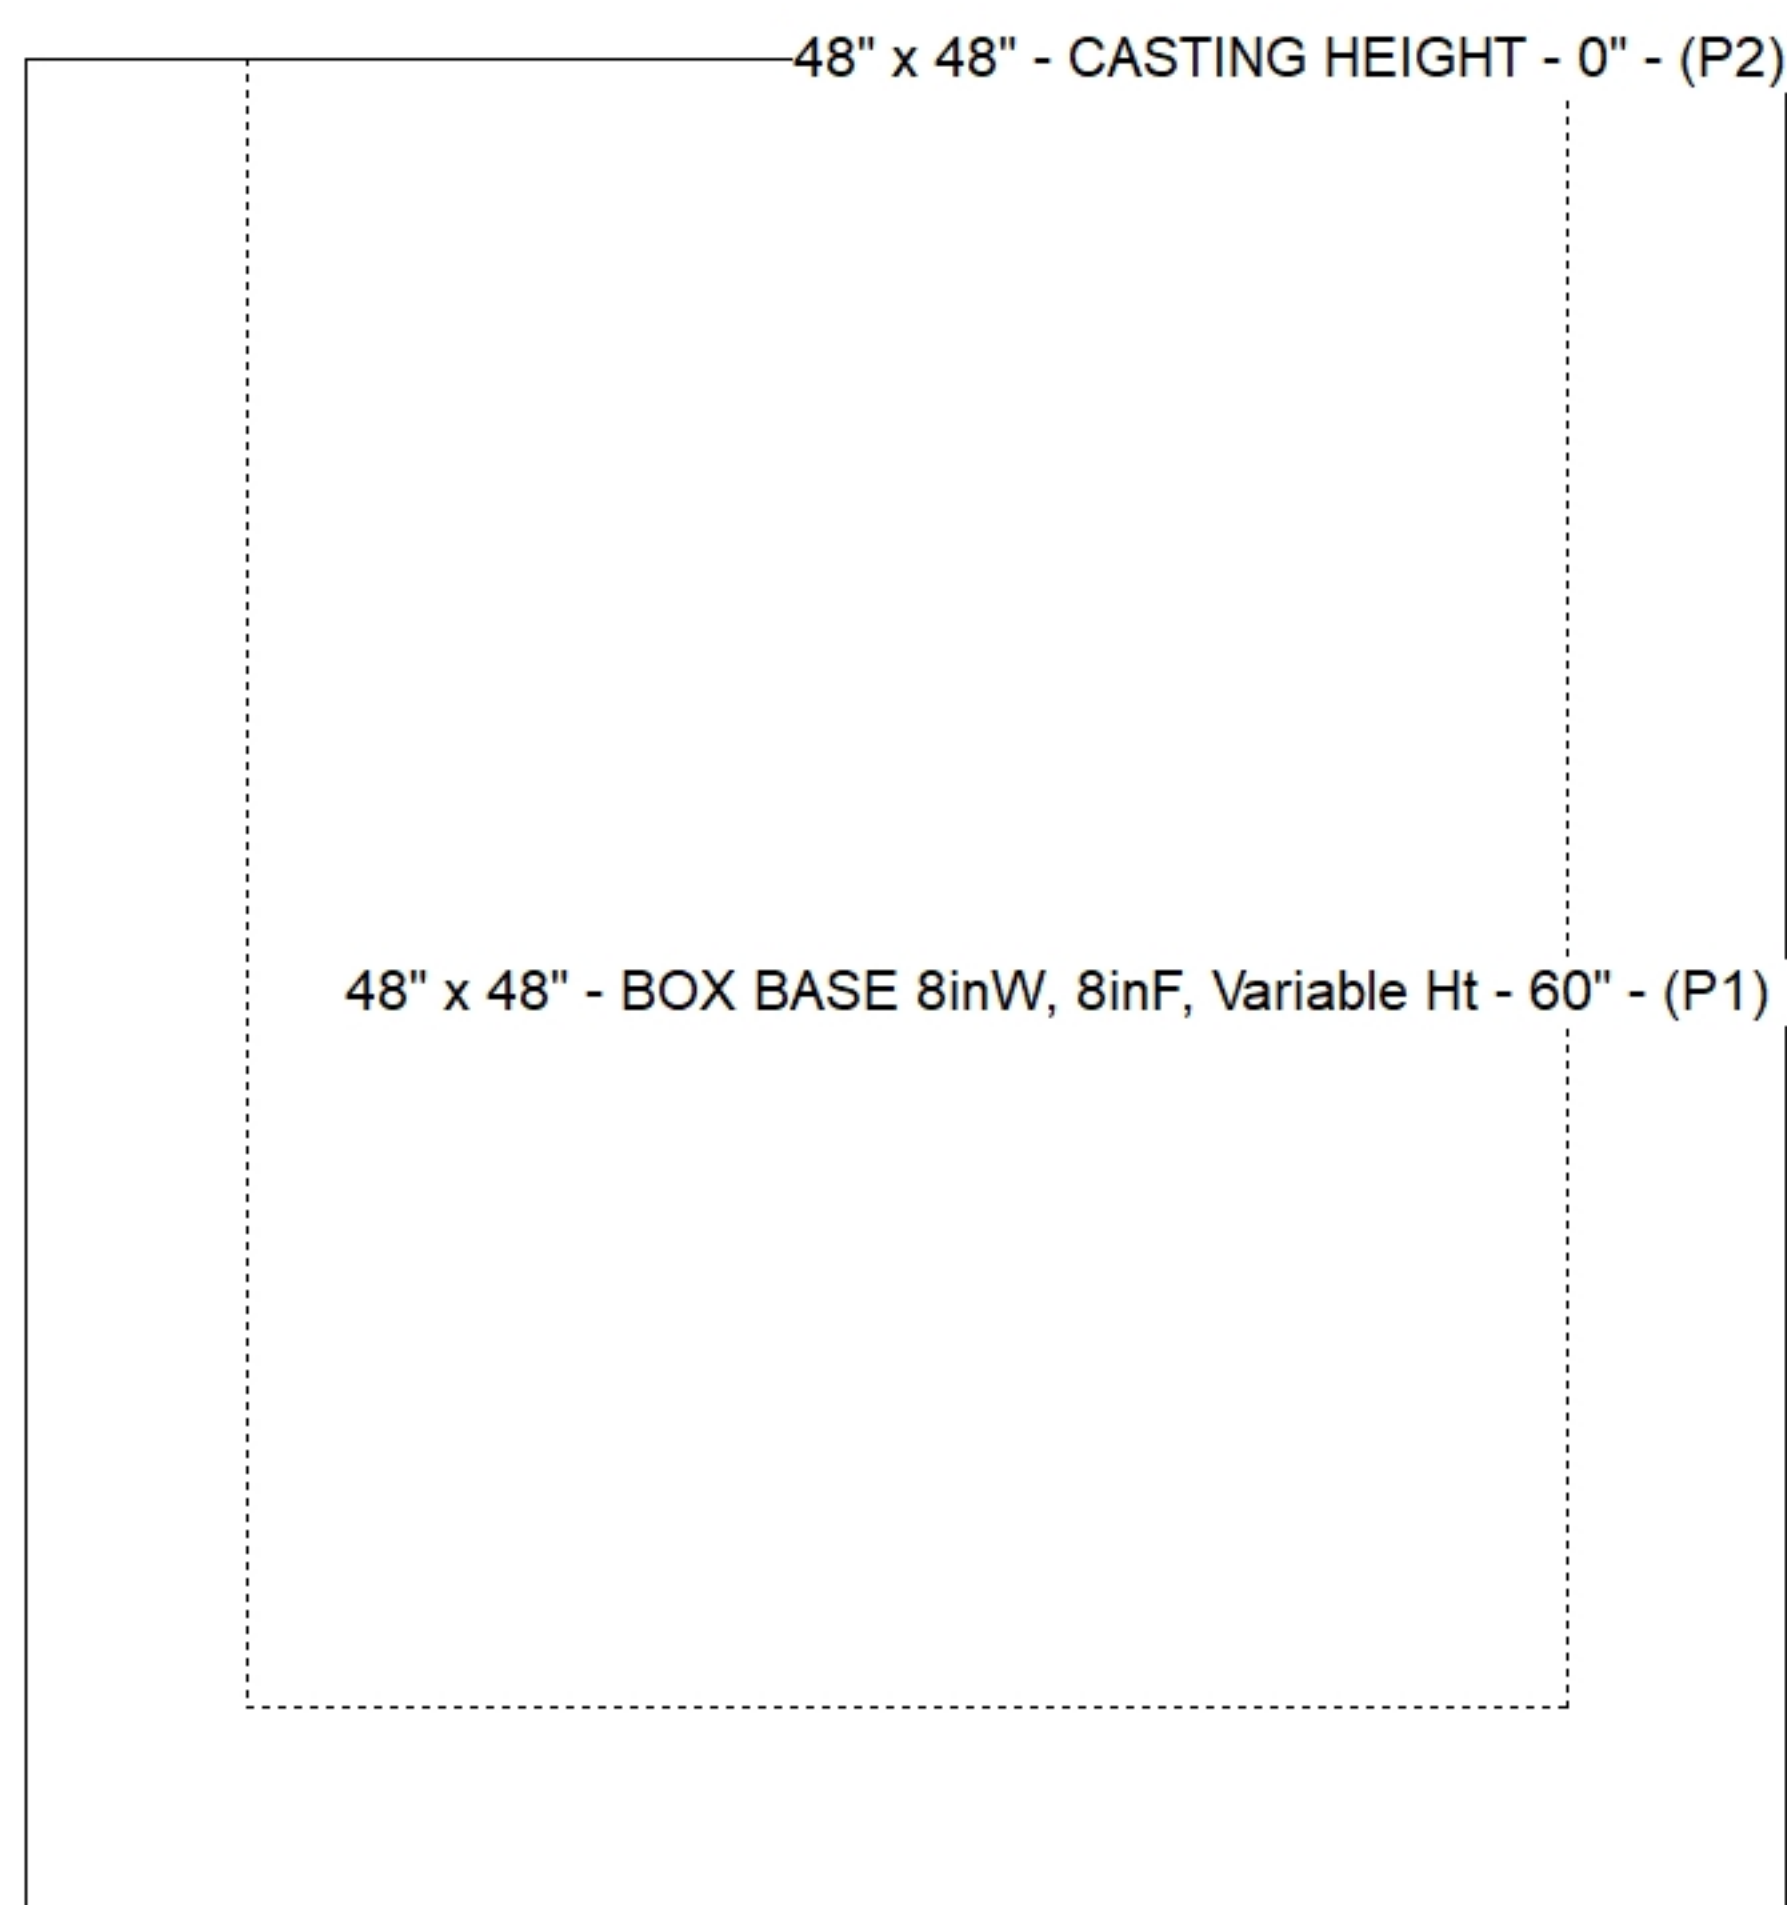

Default - Interior Dimensions

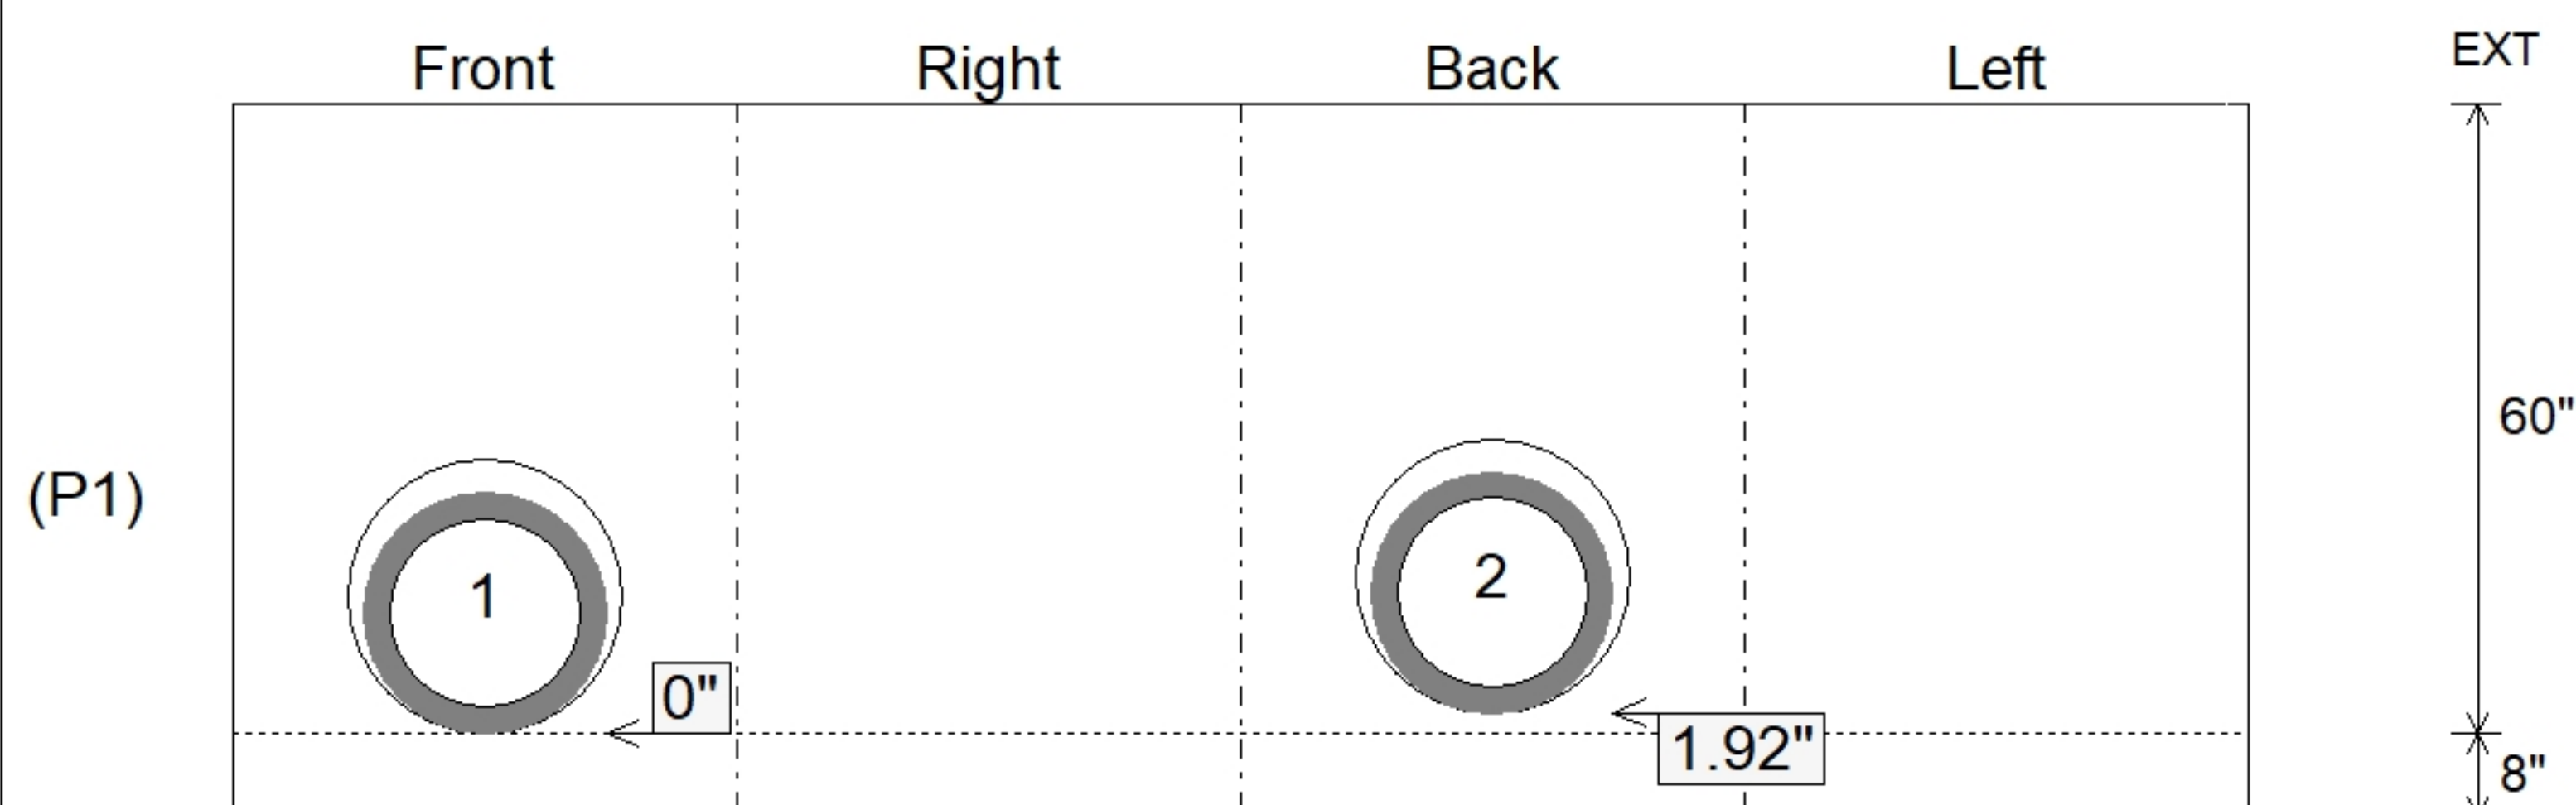

SUBMITTAL
APPROVED BY: