




Structure Notes: 1. PER ASTM C913 SPECIFICATIONS.
2. CONCRETE = 4,000 PSI AT 28 DAYS.
3. JBS TDOT TYPE 40 BY ICAST
4. REINFORCING PER TDOT DRAWING D-CB-40S
ASTM A615 (GRADE 60).
5. PRODUCTION TO PLACE A 4.5" DEEP X 2" WIDE
RECESS IN THE TOP INSIDE OF THE 90 DEGREE
AND THE 270 DEGREE WALL OF THE BASE.

P2) 48" x 96" - CASTING HEIGHT - 0"	0 lb
P1) 48" x 96" - BOX BASE 8inW, 8inF, Variable Ht - 54"	15699 lb
1) SECONDARY POUR - WALLS	0 lb
1) CASTING - JBS TYPE 40 TDOT GRATES (48" X 96")	459 lb
1) 48" x 96" - SGL 1"x14.5' Butyl (2x)	0 lb
2) Hole - 26	0 lb
Structure Total:	16158 lb

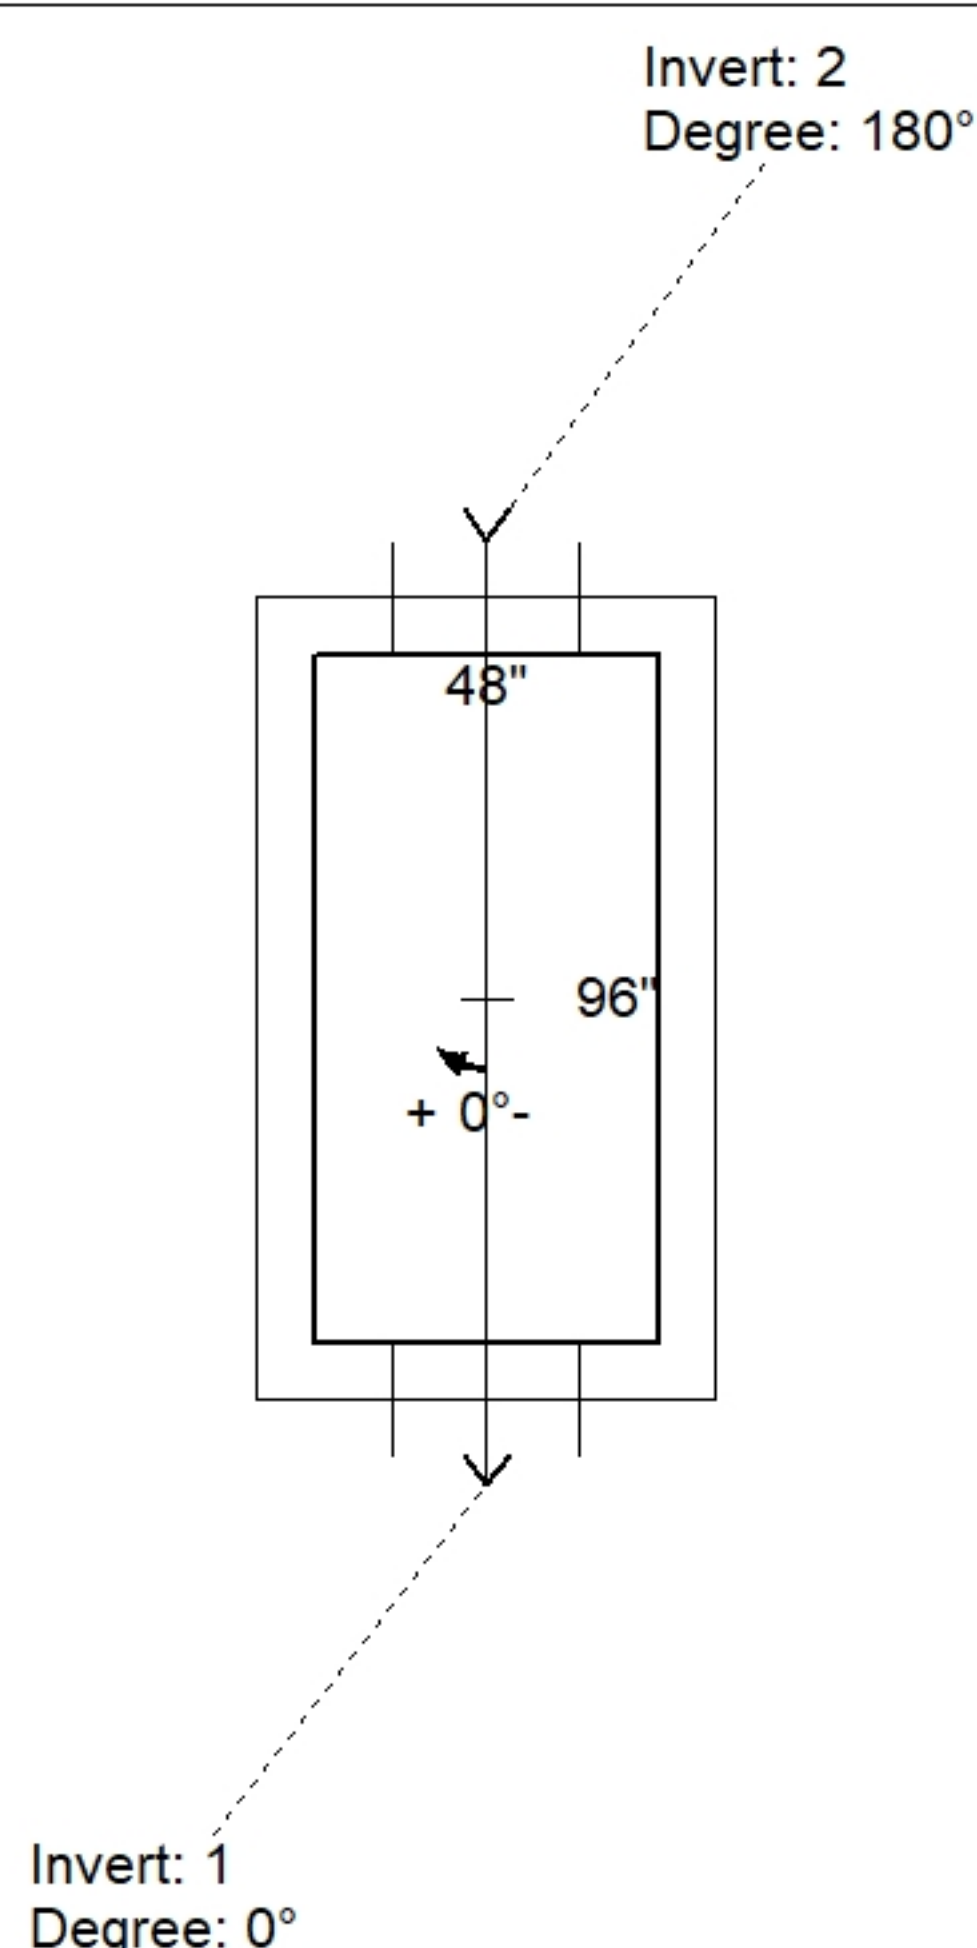

Position	Elev	Angle	Pipe	Pipe OD	Hole	Connector	Up (↓)	Ref
Rim	753.6'							
Reducer								
Invert 1	749.26'	0°	18" RCP B WALL	23"	26"	Hole 26	0"	P1
Invert 2	749.76'	180°	18" RCP B WALL	23"	26"	Hole 26	6"	P1
Invert 3								
Invert 4								
Invert 5								
Invert 6								
Invert 7								
Invert 8								

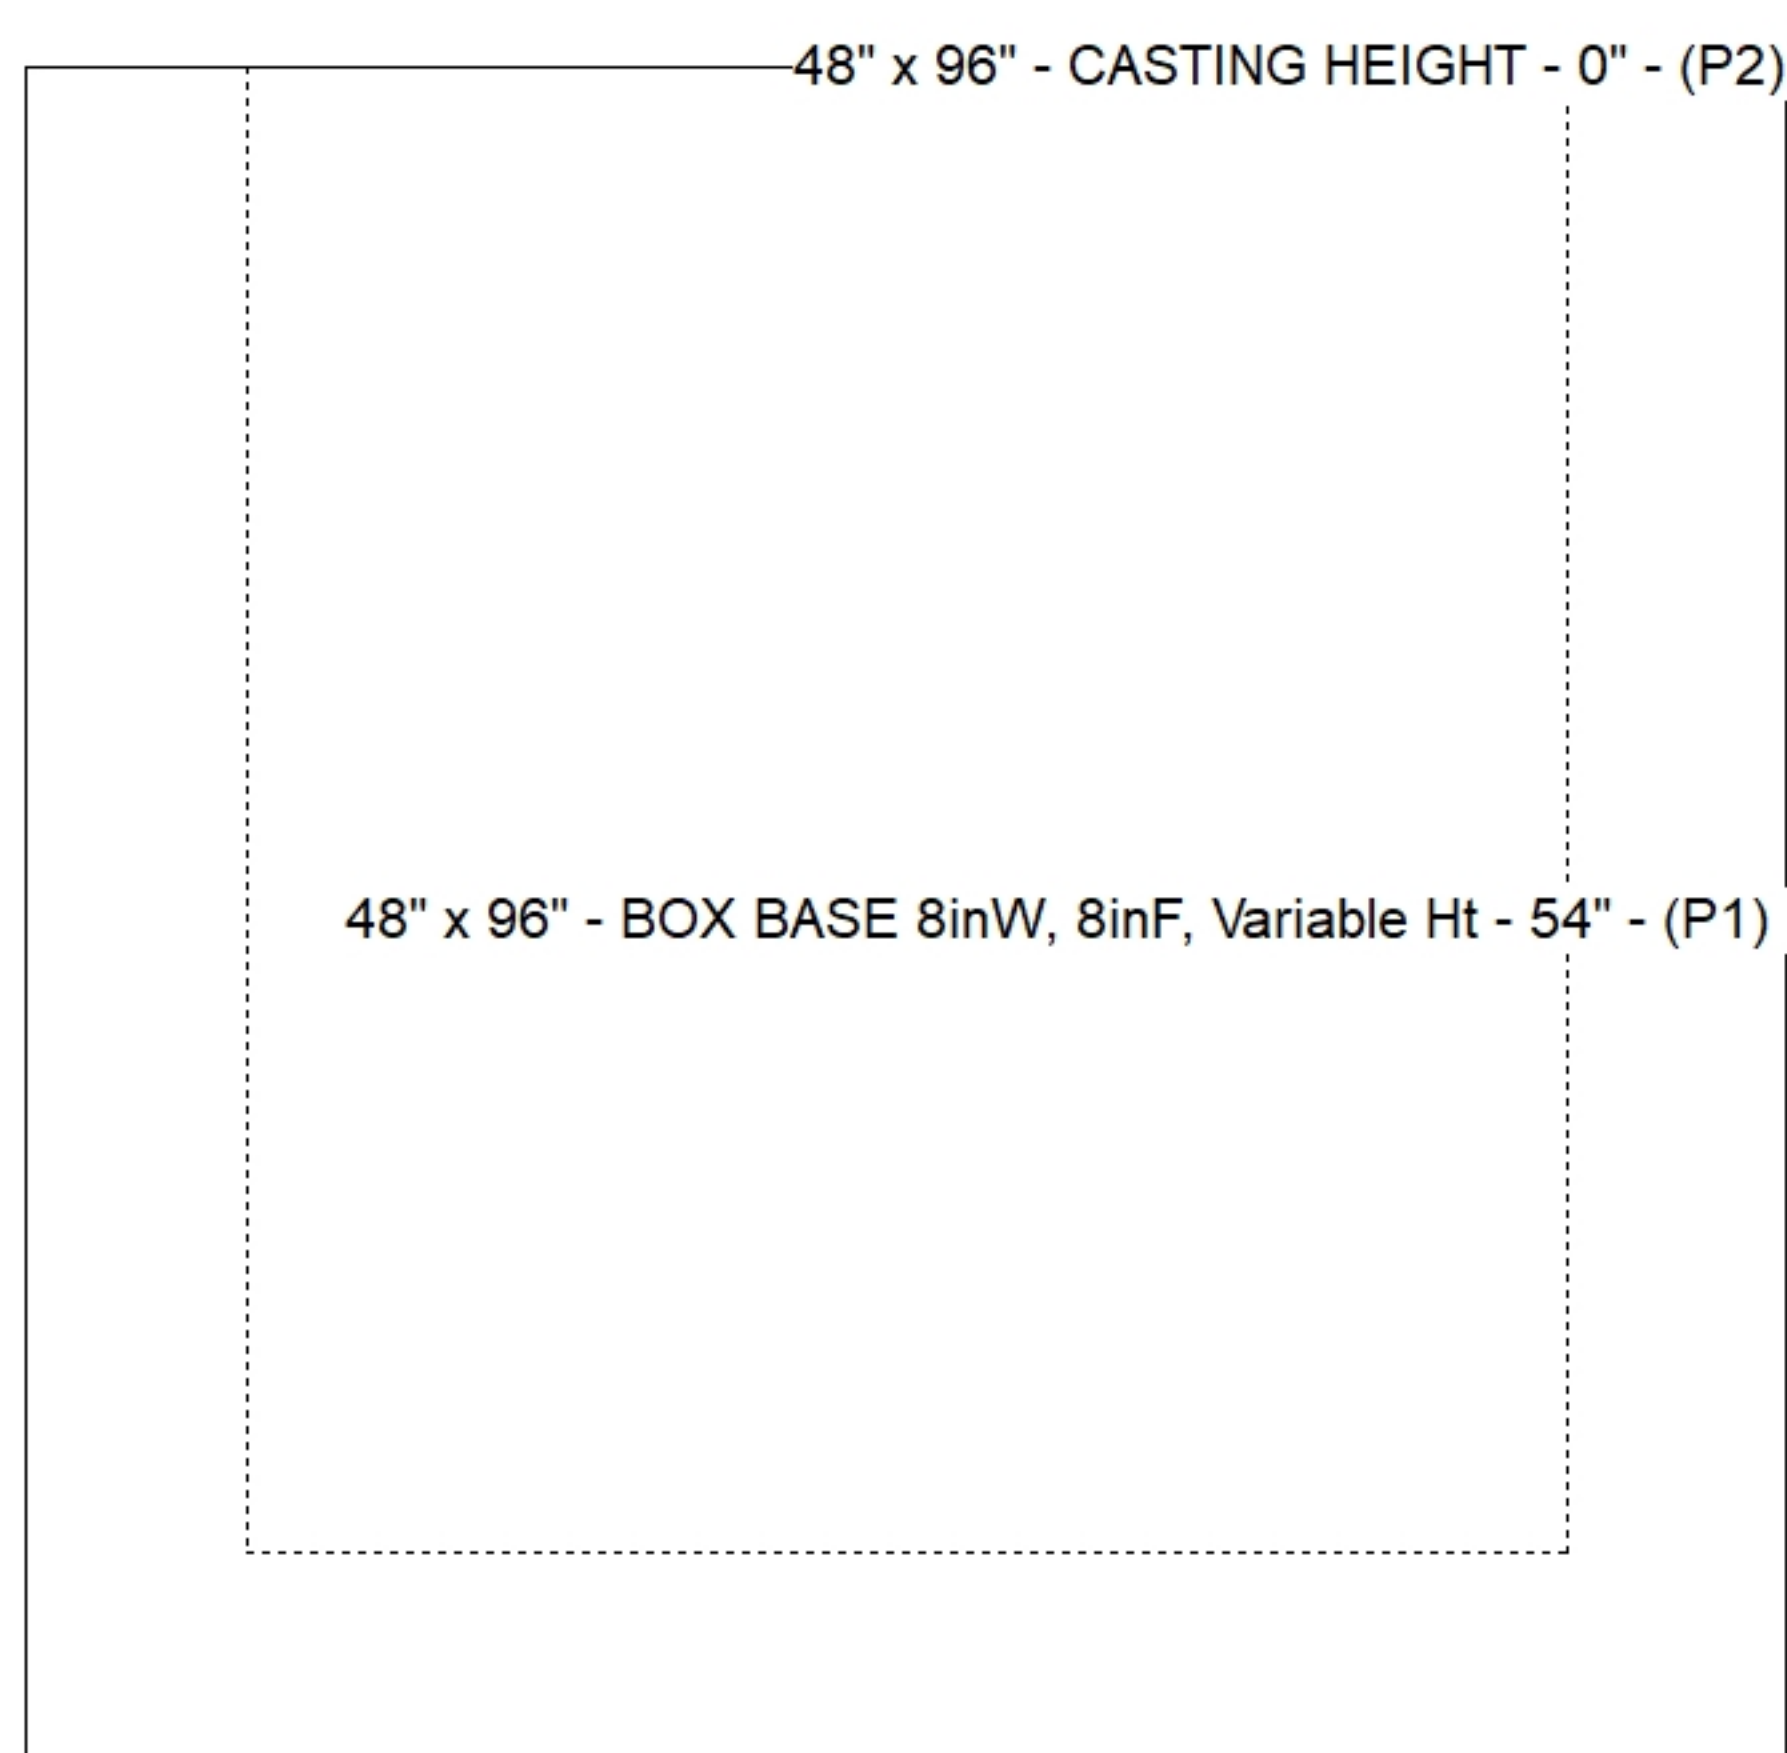


Diagram illustrating the placement of two circular tables (P1 and P2) on a 54-inch wide table. The table is divided into four sections: Front, Right, Back, and Left. The distance from the front edge to the center of P1 is 0 inches. The distance from the back edge to the center of P2 is 6 inches. The total width of the table is 54 inches, and the distance from the front edge to the center of P2 is 8 inches.

SUBMITTAL
APPROVED BY: