





Floor (Bot): 754.688'
Overall Height: 5.167'
Slack: 1.62"

0 lb
13843 lb
0 lb
459 lb
0 lb
0 lb


Structure Total: 14302 lb

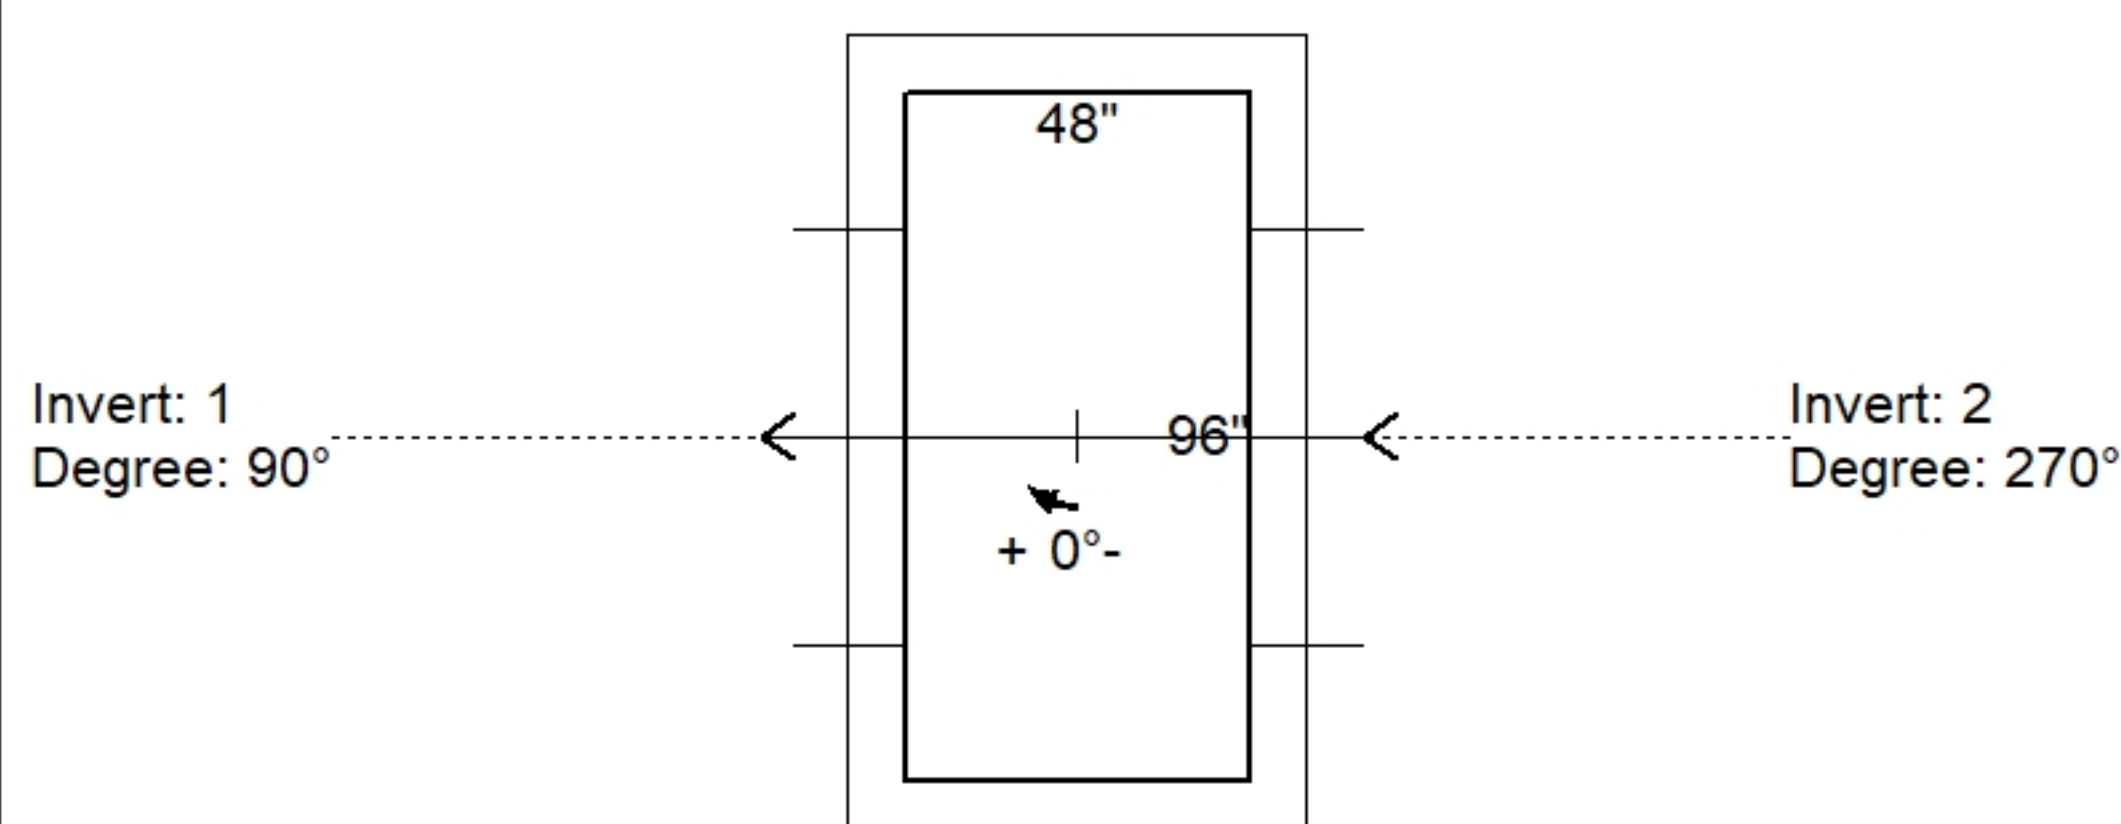

Position	Elev	Angle	Pipe	Pipe OD	Hole	Connector	Up (')	Ref
Rim	759.99'							
Reducer								
Invert 1	755.73'	90°	45" x 29" ELL RCP	54" x 38"	58" x 42"	Hole 58 x 42	0"	P1
Invert 2	755.76'	270°	45" x 29" ELL RCP	54" x 38"	58" x 42"	Hole 58 x 42	0.36"	P1
Invert 3								
Invert 4								
Invert 5								
Invert 6								
Invert 7								
Invert 8								

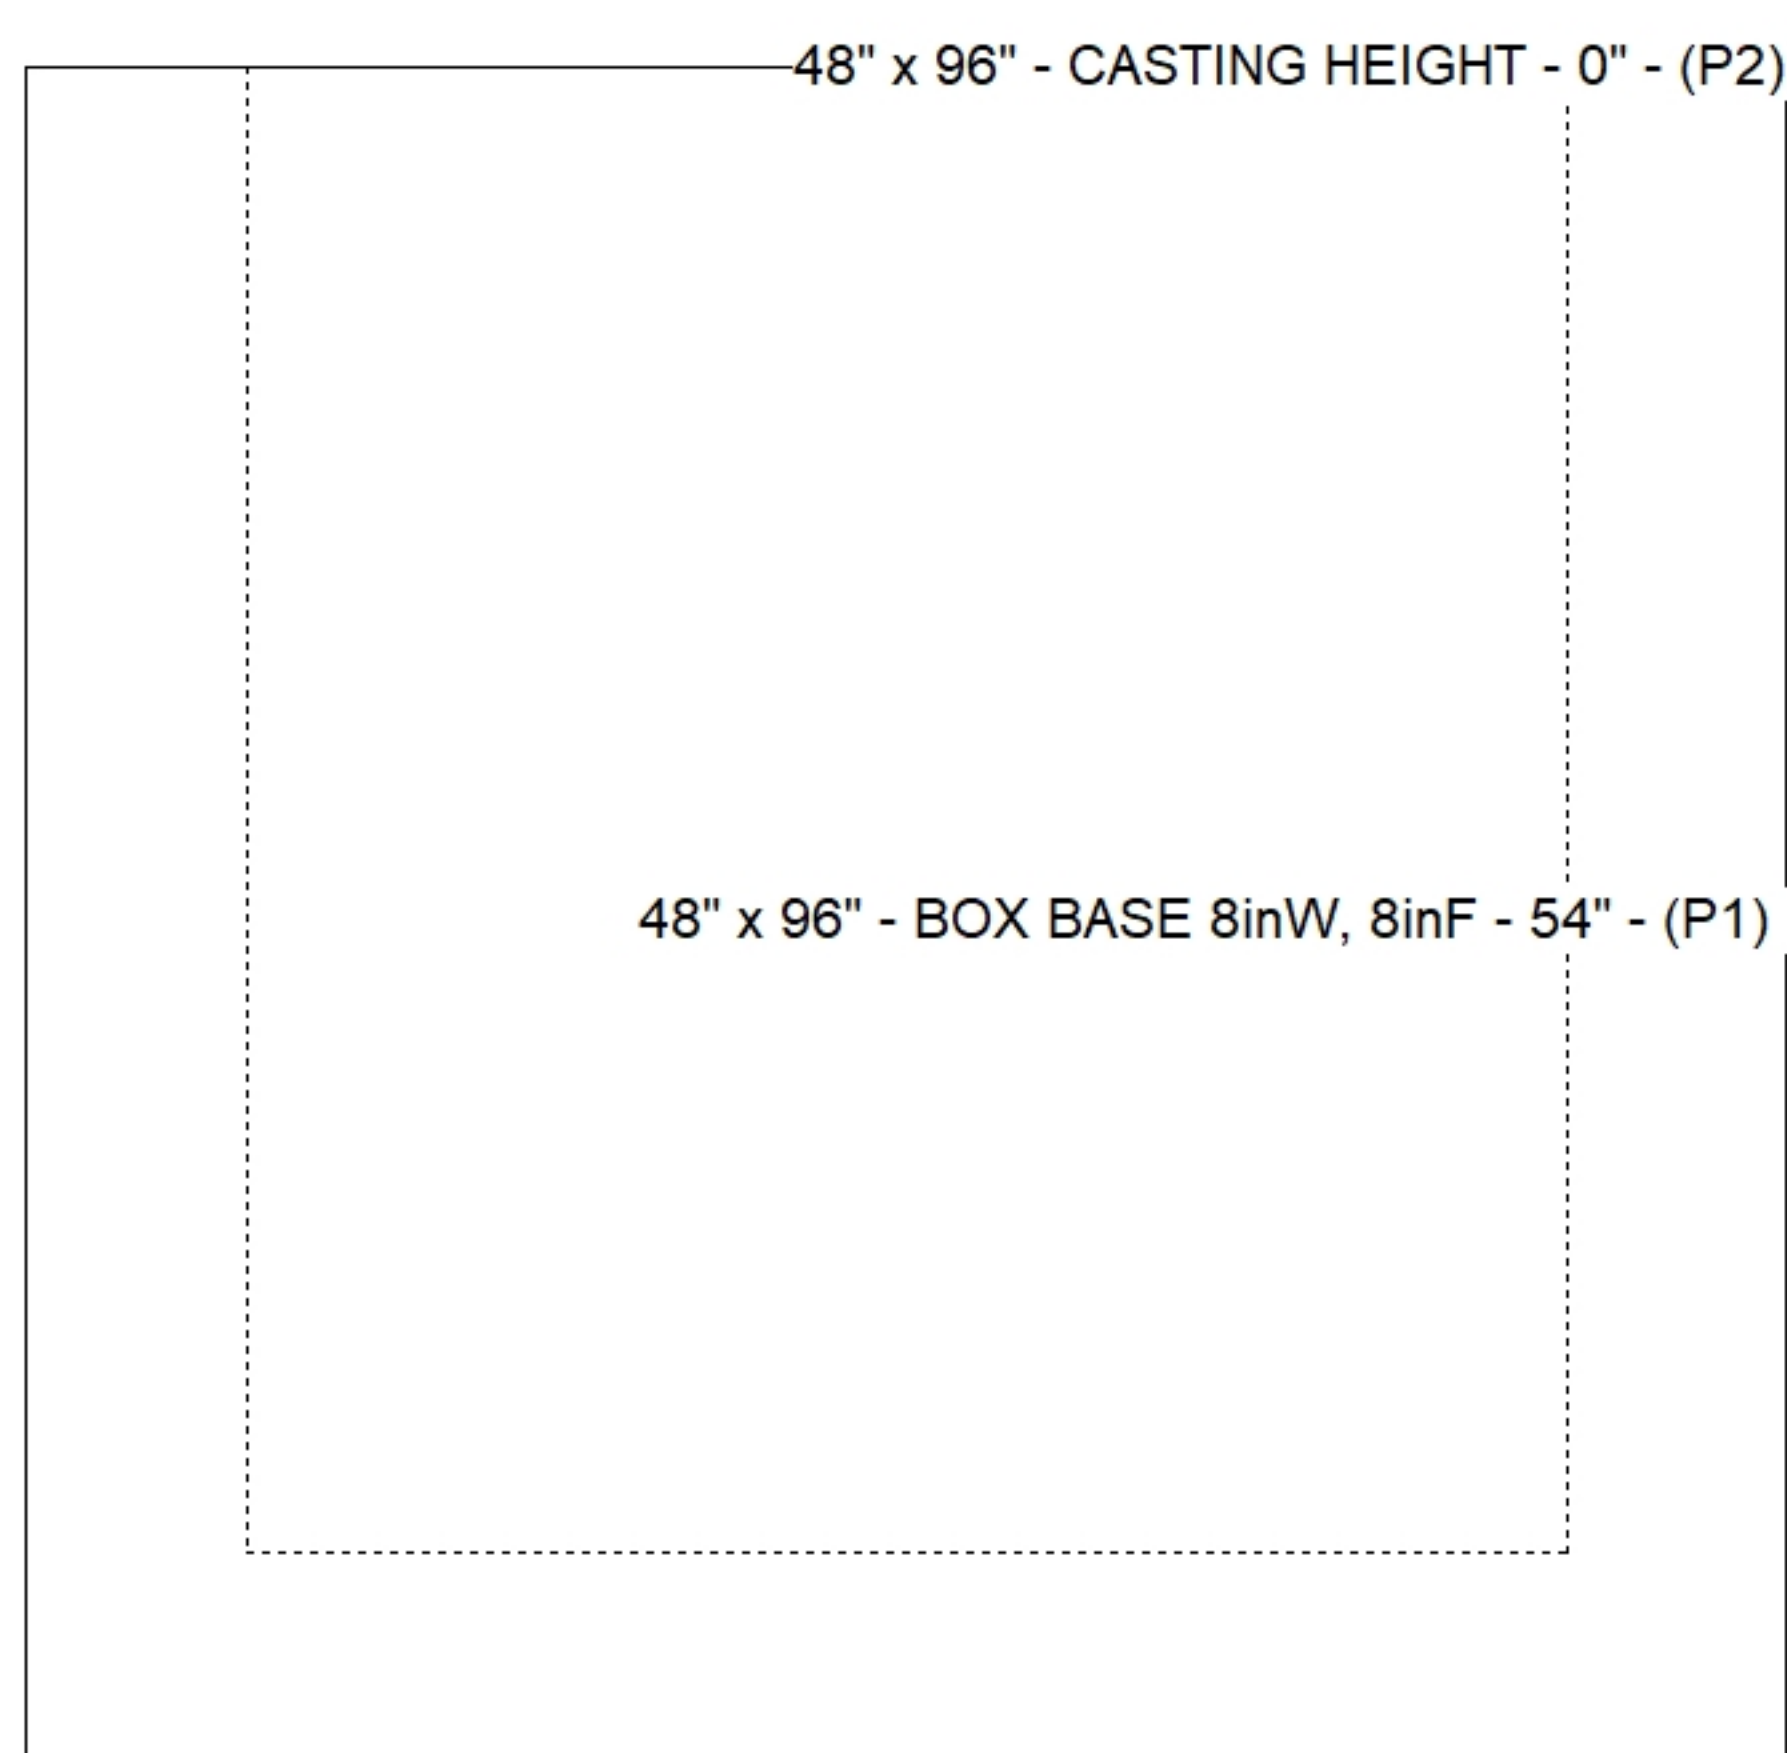

Default - Interior Dimensions

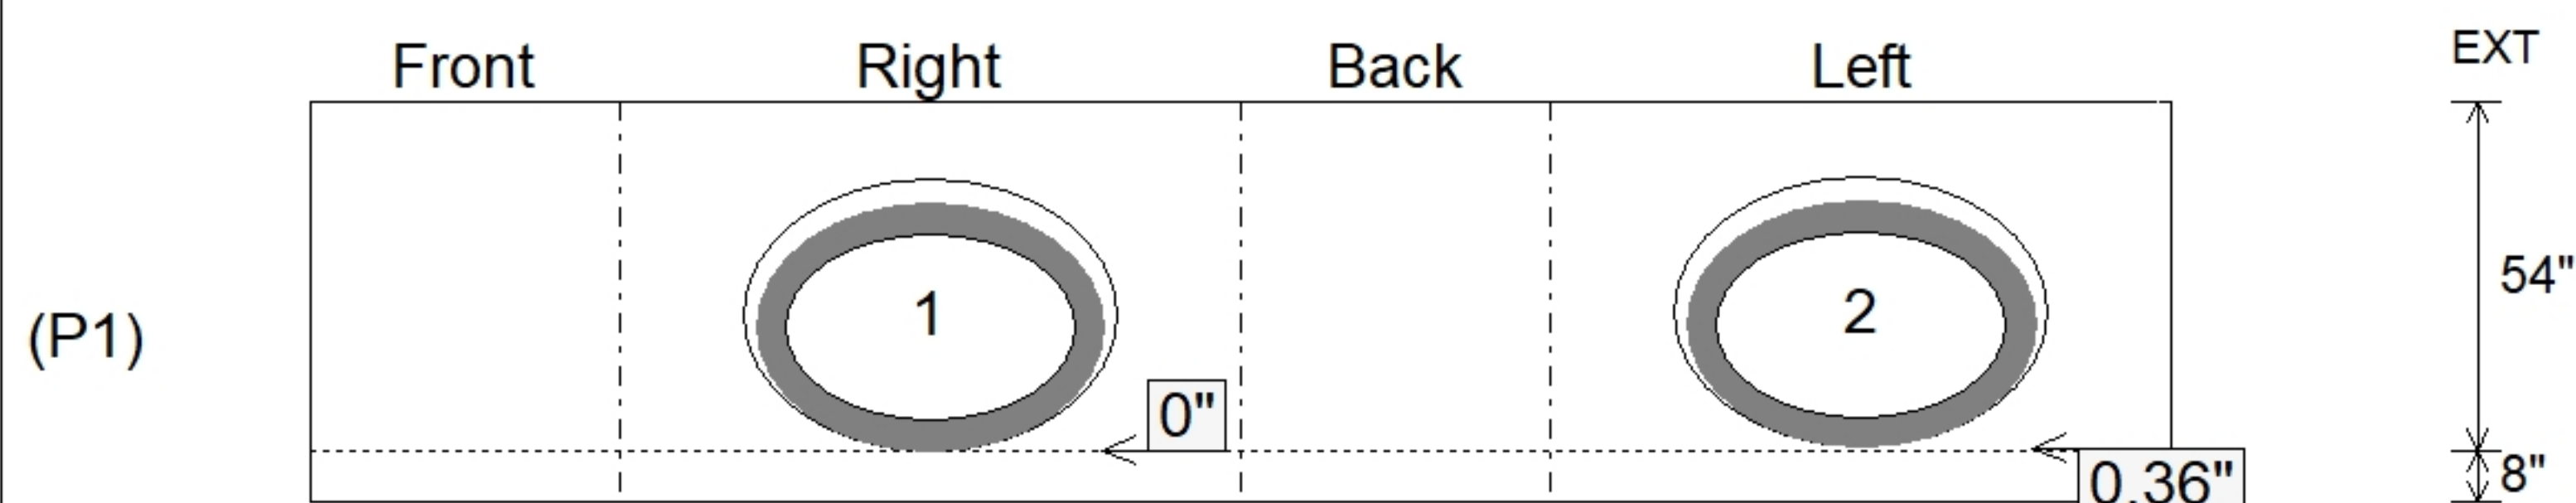

SUBMITTAL
APPROVED BY: