

Contractor: Walker Principles

TECH: J. Horsley

Plant: 100



Size: 72" x 72"

Rim to Invert: 7.96'


Floor Height: 8"

Slack: 0"


REINFORCING PER ASTM A615 (GRADE 60).
- TOP SLAB (As .62) #5 BARS AT 6" C.C.E.W.
- RISER/WALLS (As .18)

5 lb


Structure Total: 30071 lb

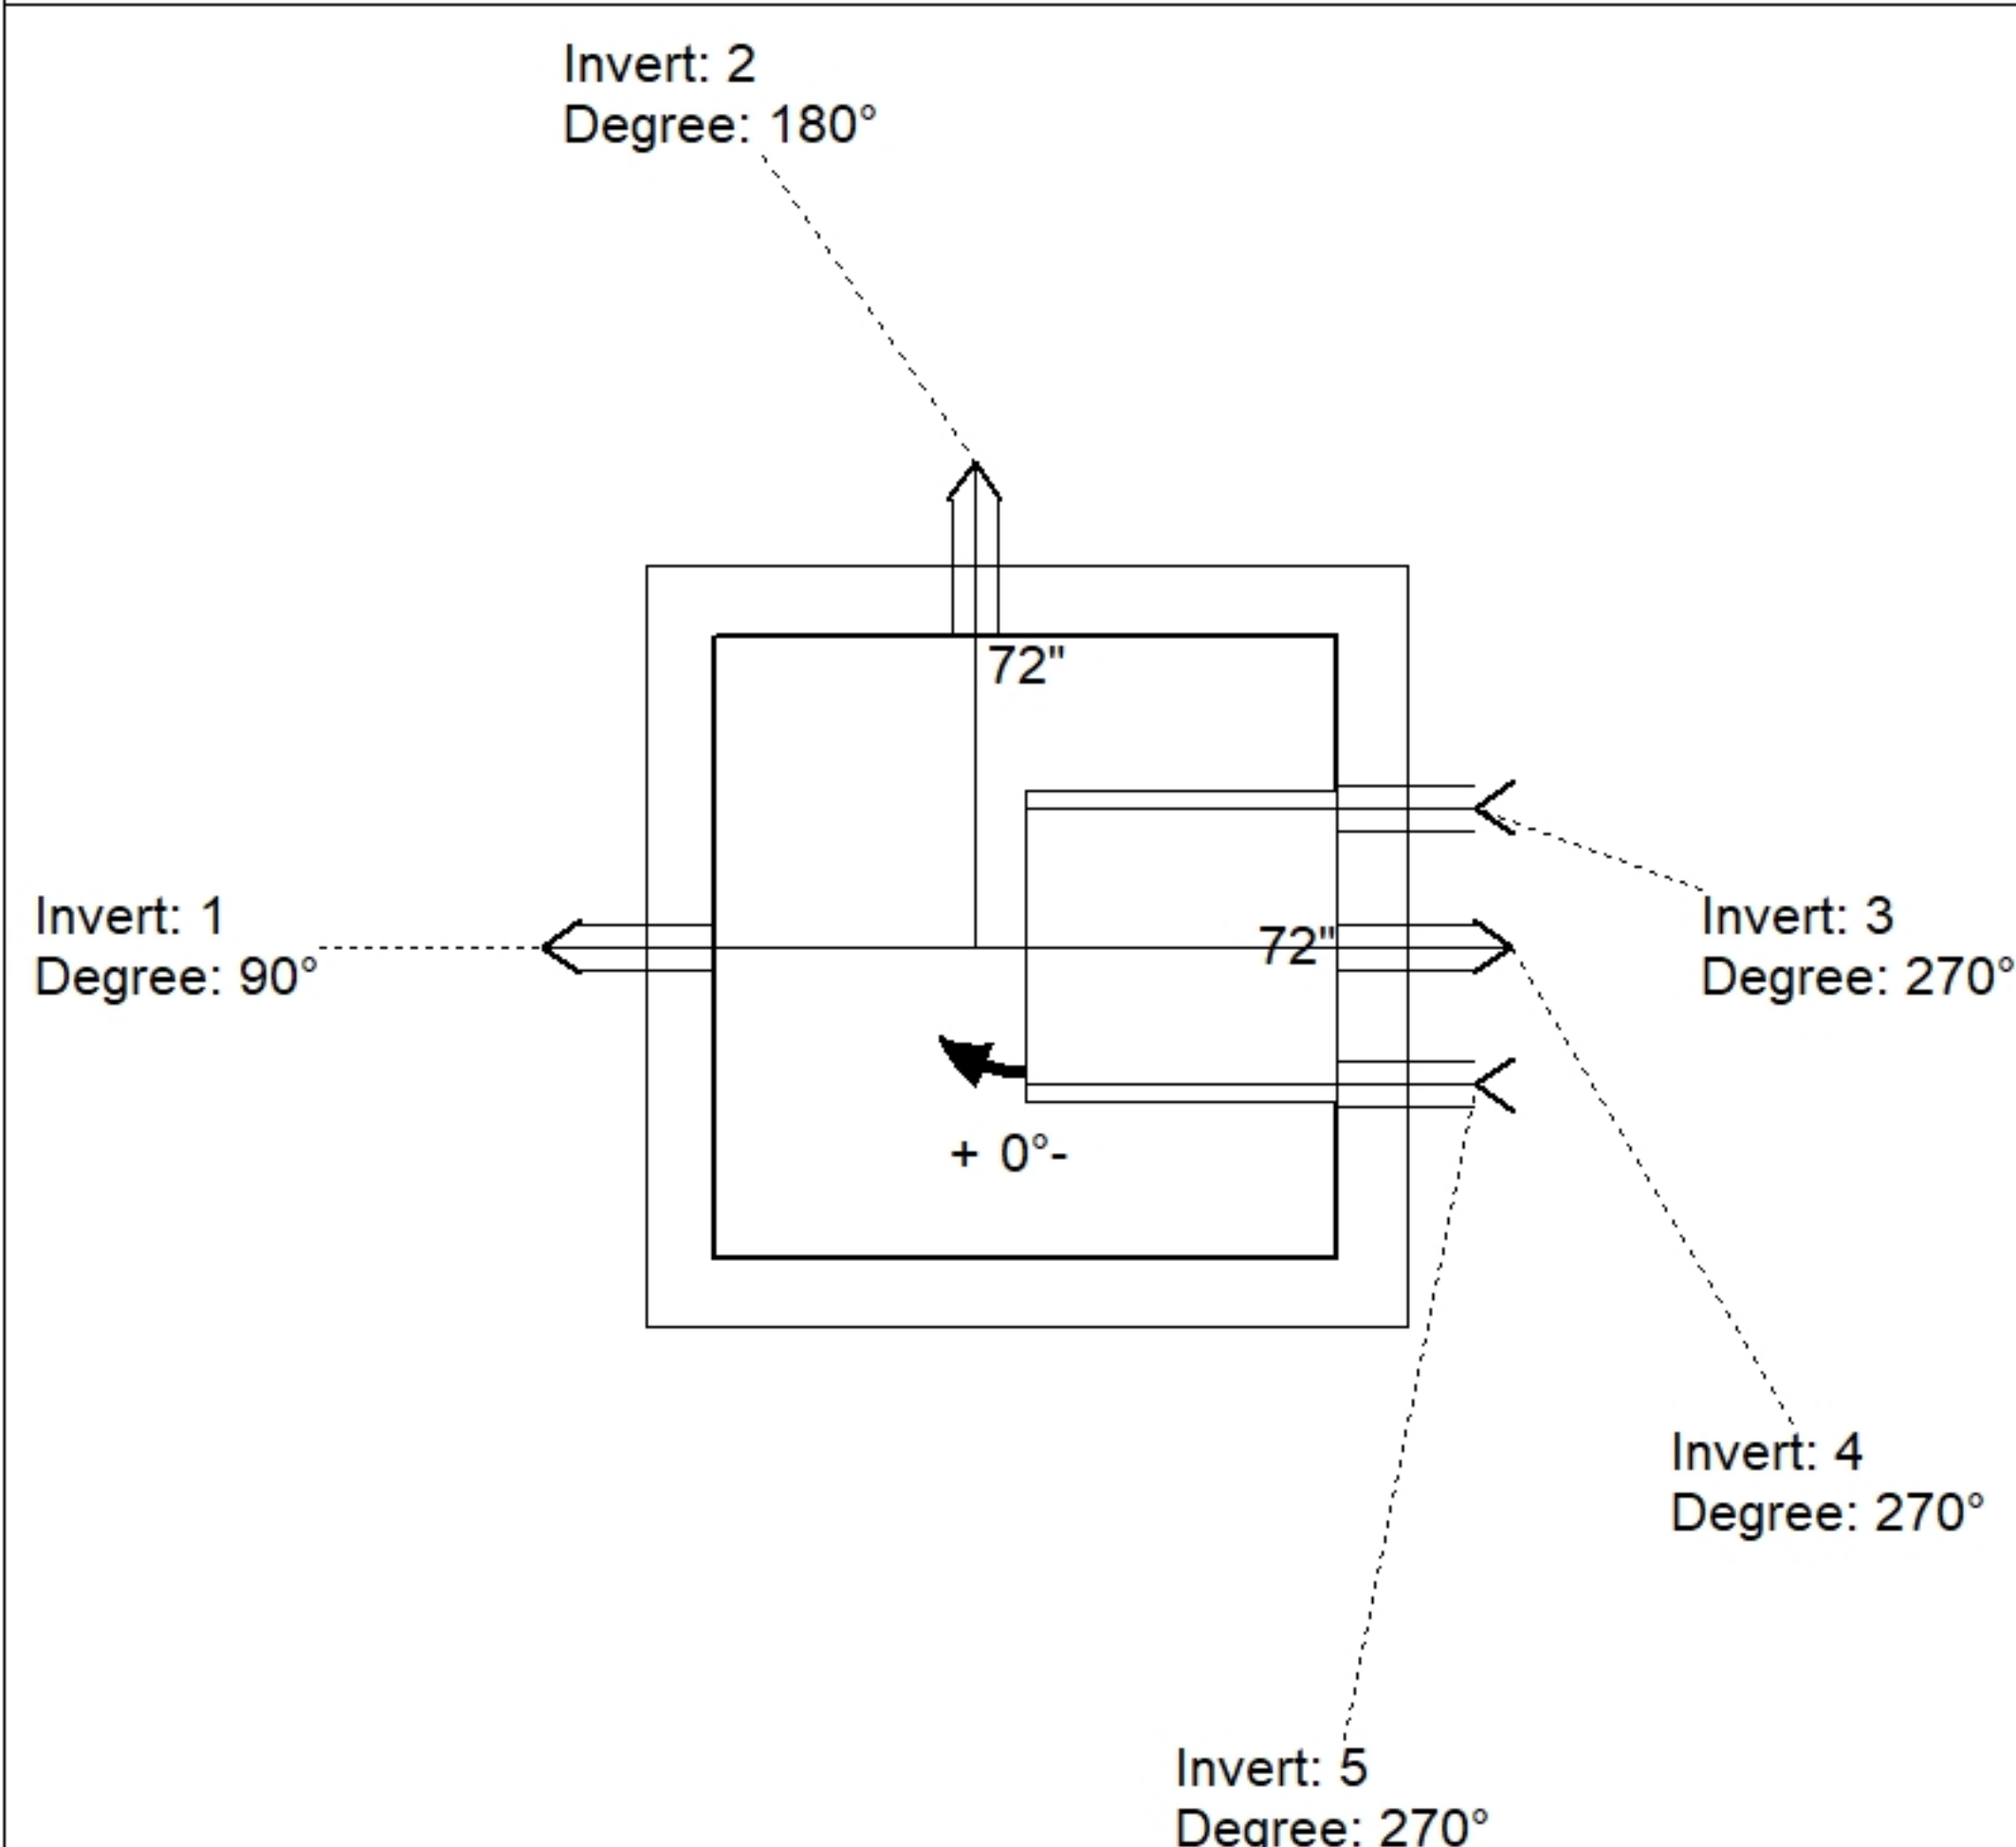

Position	Elev	Angle	Pipe	Pipe OD	Hole	Connector	Up (⌵)	Ref
Rim	890.5'							
Reducer								
Invert 1	883.83'	90°	4" DI	4.75"	5.25"	A-Lok 0150	15.335"	P1
Invert 2	883.83'	180°	4" DI	4.75"	5.25"	A-Lok 0150	15.335"	P1
Invert 3	883.83'	270°	4" DI	4.75"	5.25"	A-Lok 0150	15.335"	P1
Invert 4	882.54'	270°	4" DI	4.75"	5.25"	A-Lok 0150	-0.145"	P1
Invert 5	883.83'	270°	4" DI	4.75"	5.25"	A-Lok 0150	15.335"	P1
Invert 6								
Invert 7								
Invert 8								

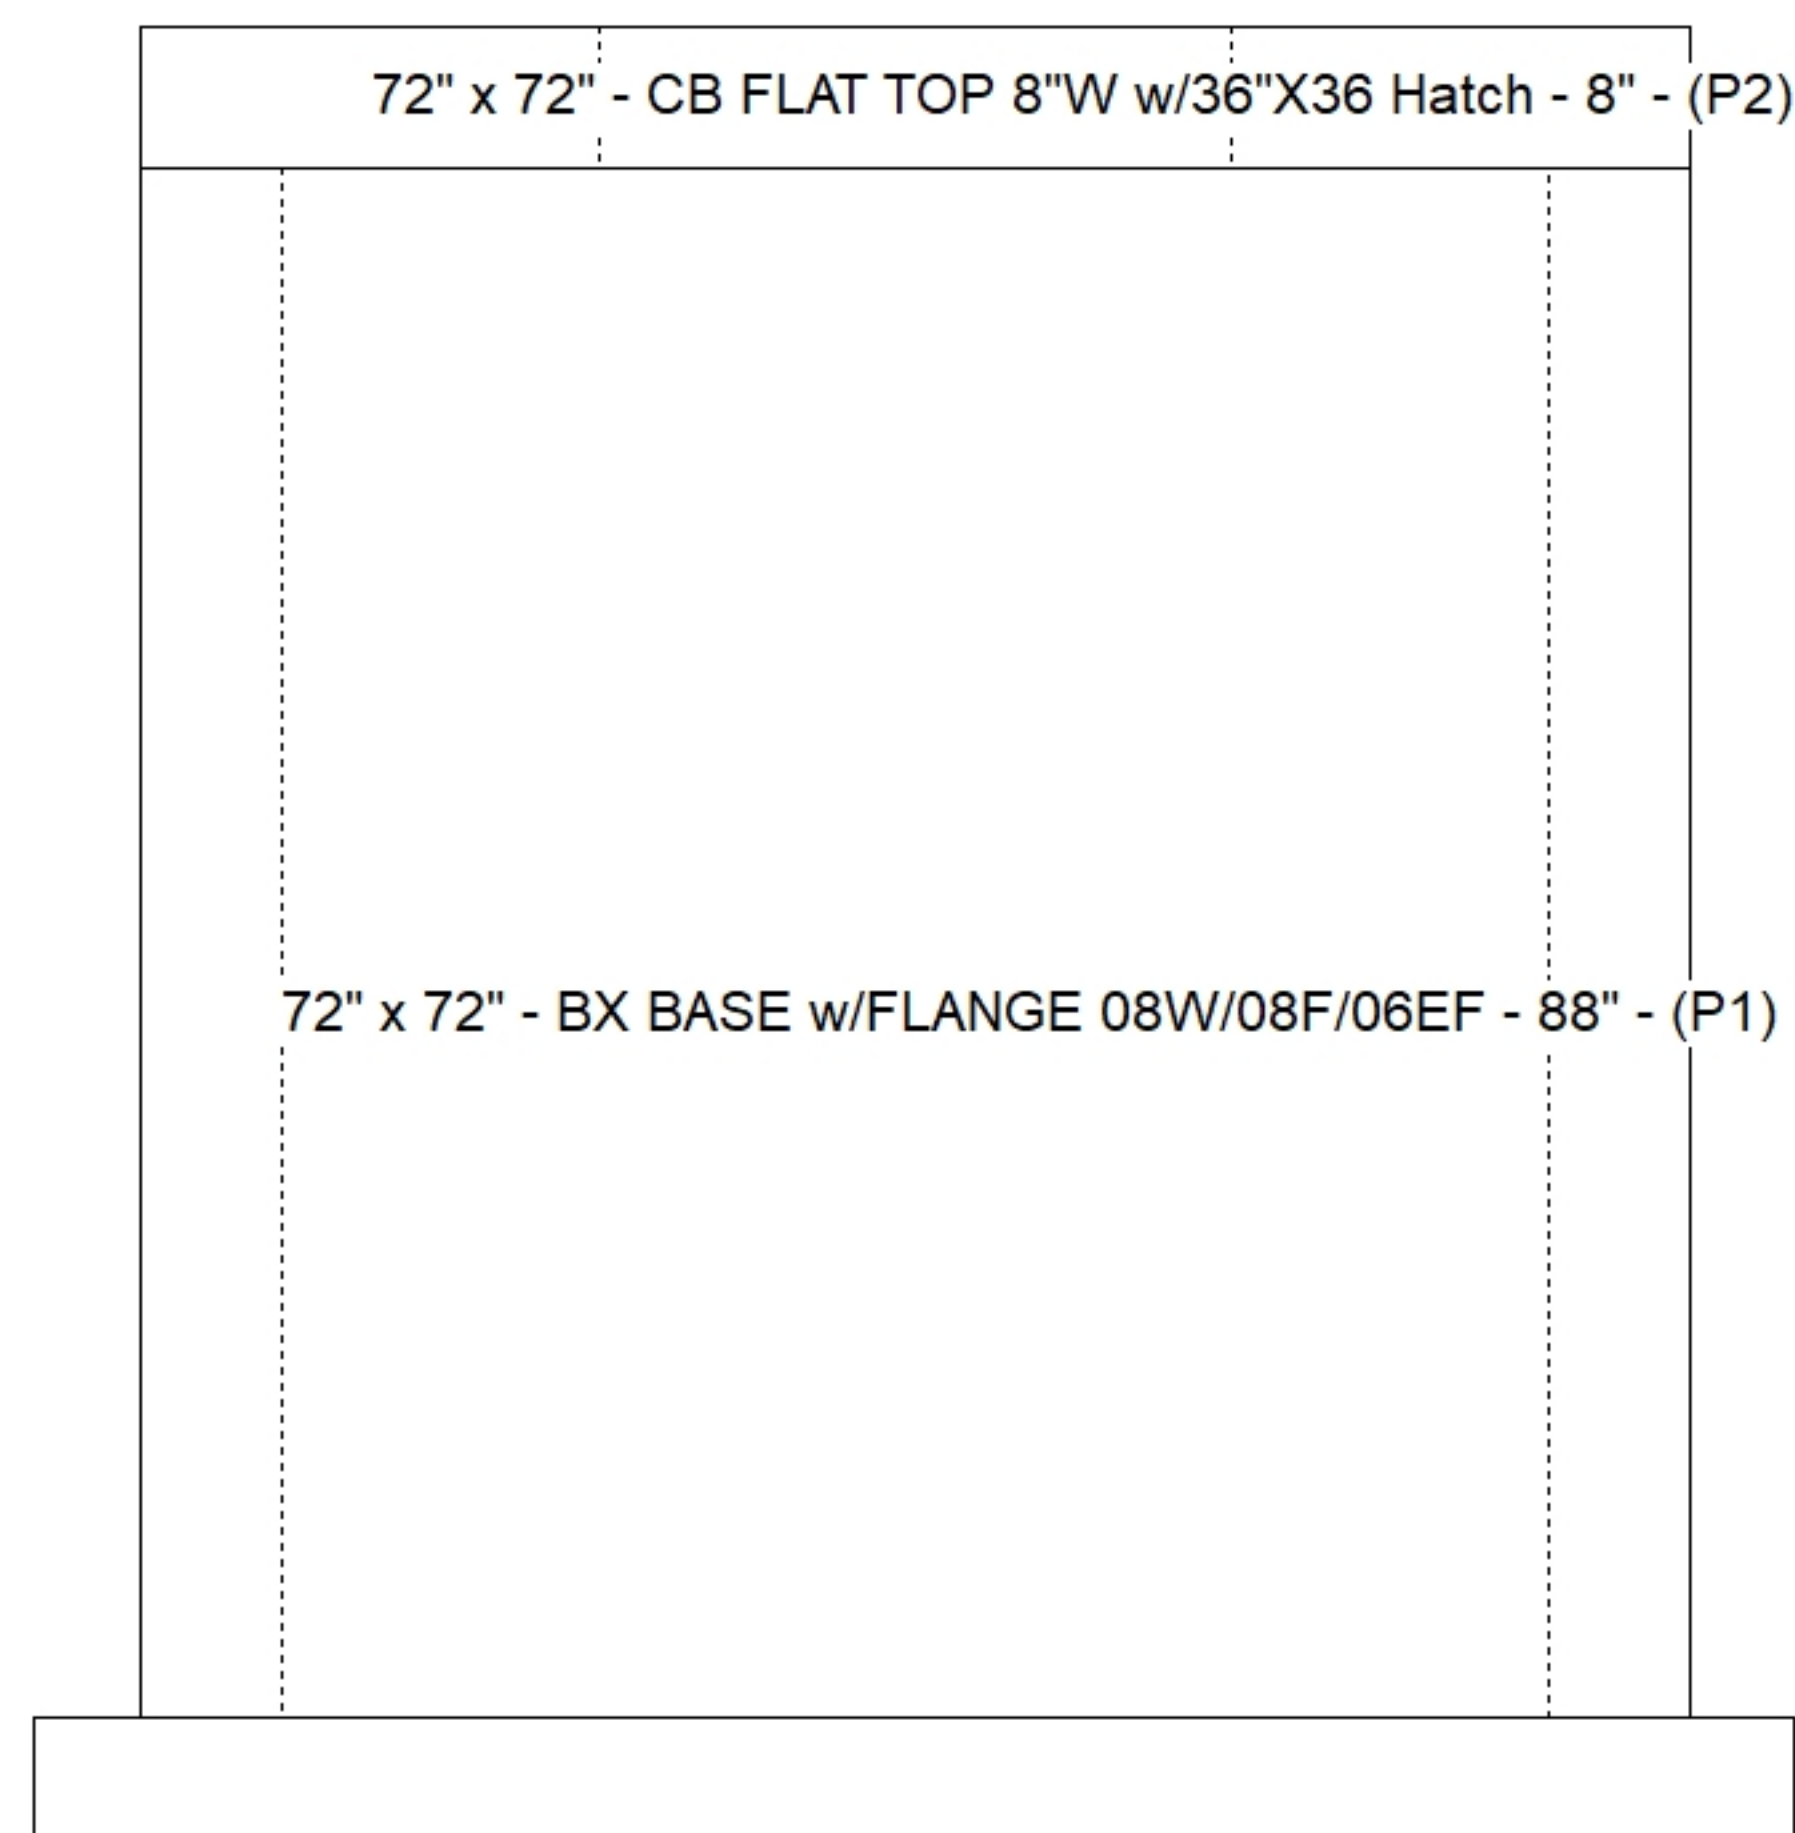

Default - Interior Dimensions

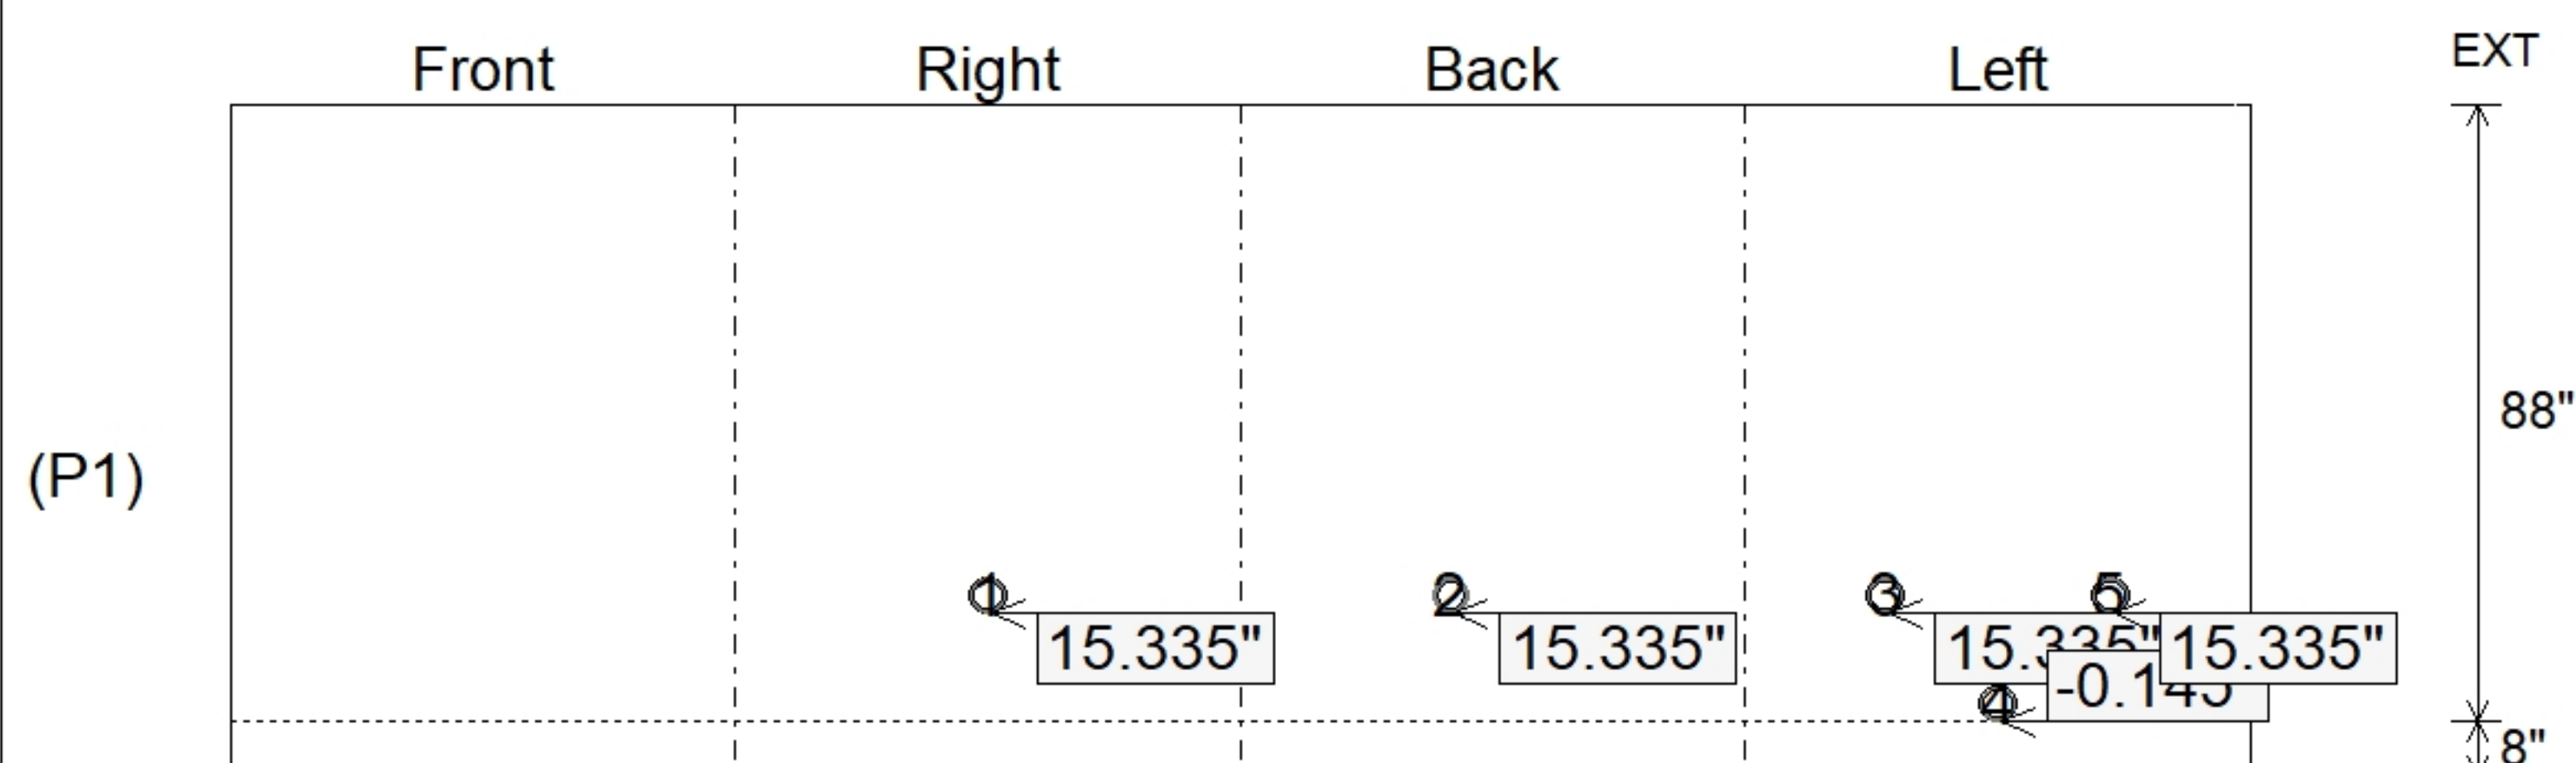

Submittal Drawing
7/9/2026 7:51:05 AM

SUBMITTAL
APPROVED BY: