

Contractor: Eaton Asphalt

TECH: Jared - A

Plant: 100




Slack: 0.08"

4. KY-206 FRAME & COVER "STORM" SUPPLIED BY ICAST
FRAME TO BE CAST INTO TOP PHASE TOP FLANGE SIDE UP

13350 lb


Structure Total:	13359 lb
------------------	----------

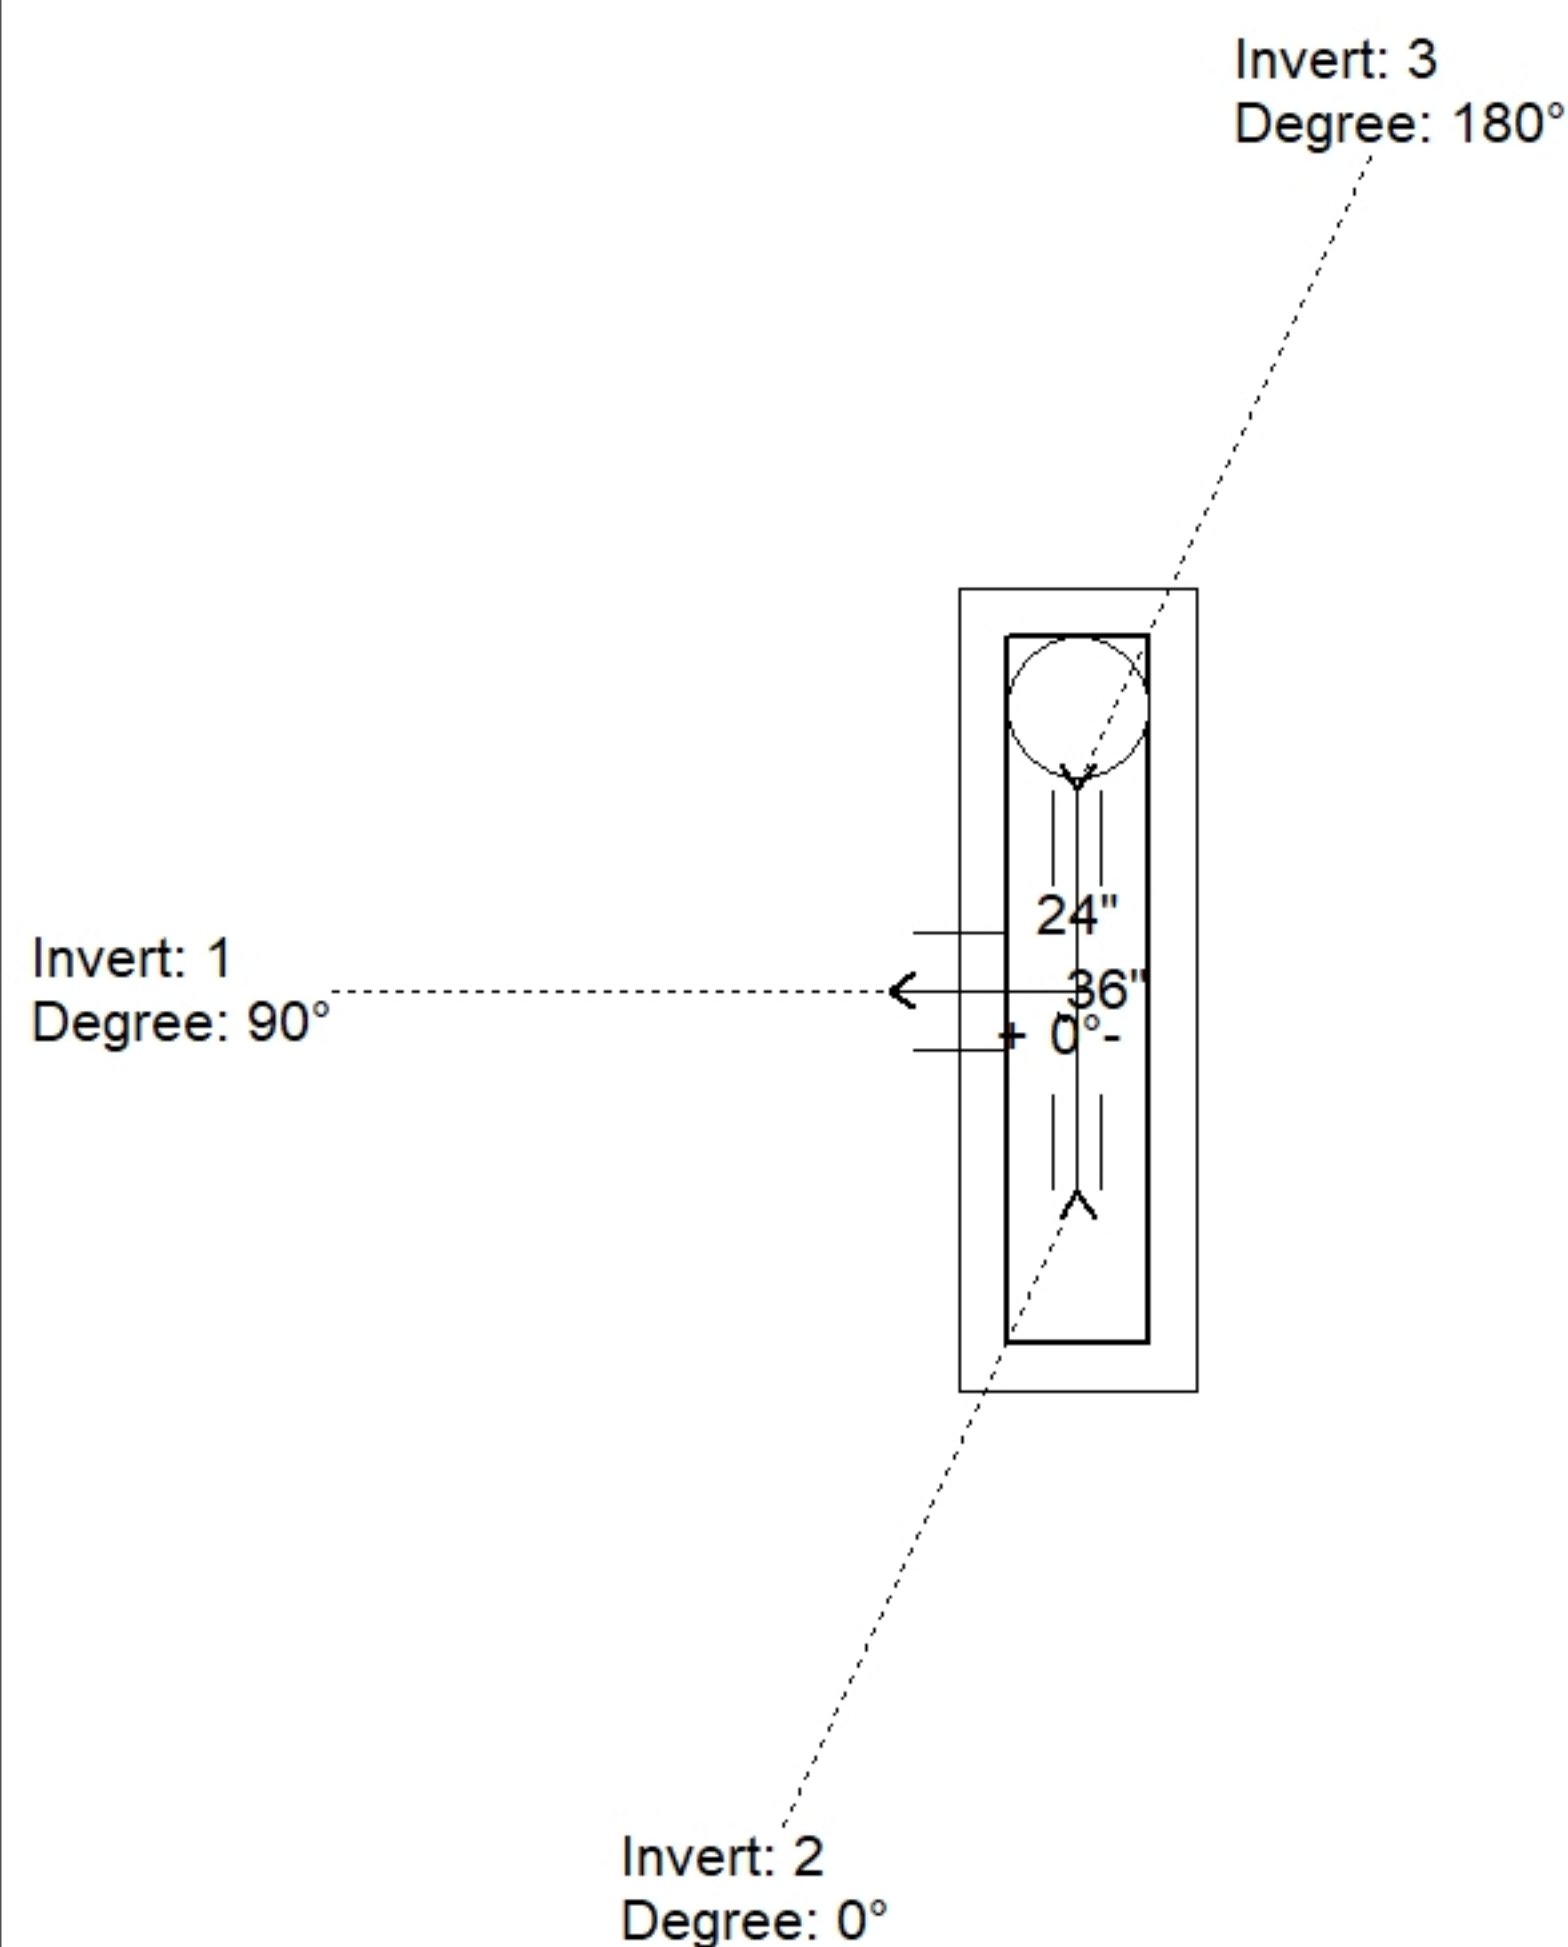

Position	Elev	Angle	Pipe	Pipe OD	Hole	Connector	Up (⌵)	Ref
Rim	879.14'							
Reducer								
Invert 1	874.05'	90°	15" ADS N-12	18"	20"	Hole 20	-2.5"	P1
Invert 2	875.97'	0°	4" HDPE (perf pipe)	4.8"	8"	Hole 8	21.04"	P1
Invert 3	875.97'	180°	4" HDPE (perf pipe)	4.8"	8"	Hole 8	21.04"	P1
Invert 4								
Invert 5								
Invert 6								
Invert 7								
Invert 8								

24" x 36" - BOX BASE 8inW, 8inF, Variable Ht - 33" - (P1)

(P1)

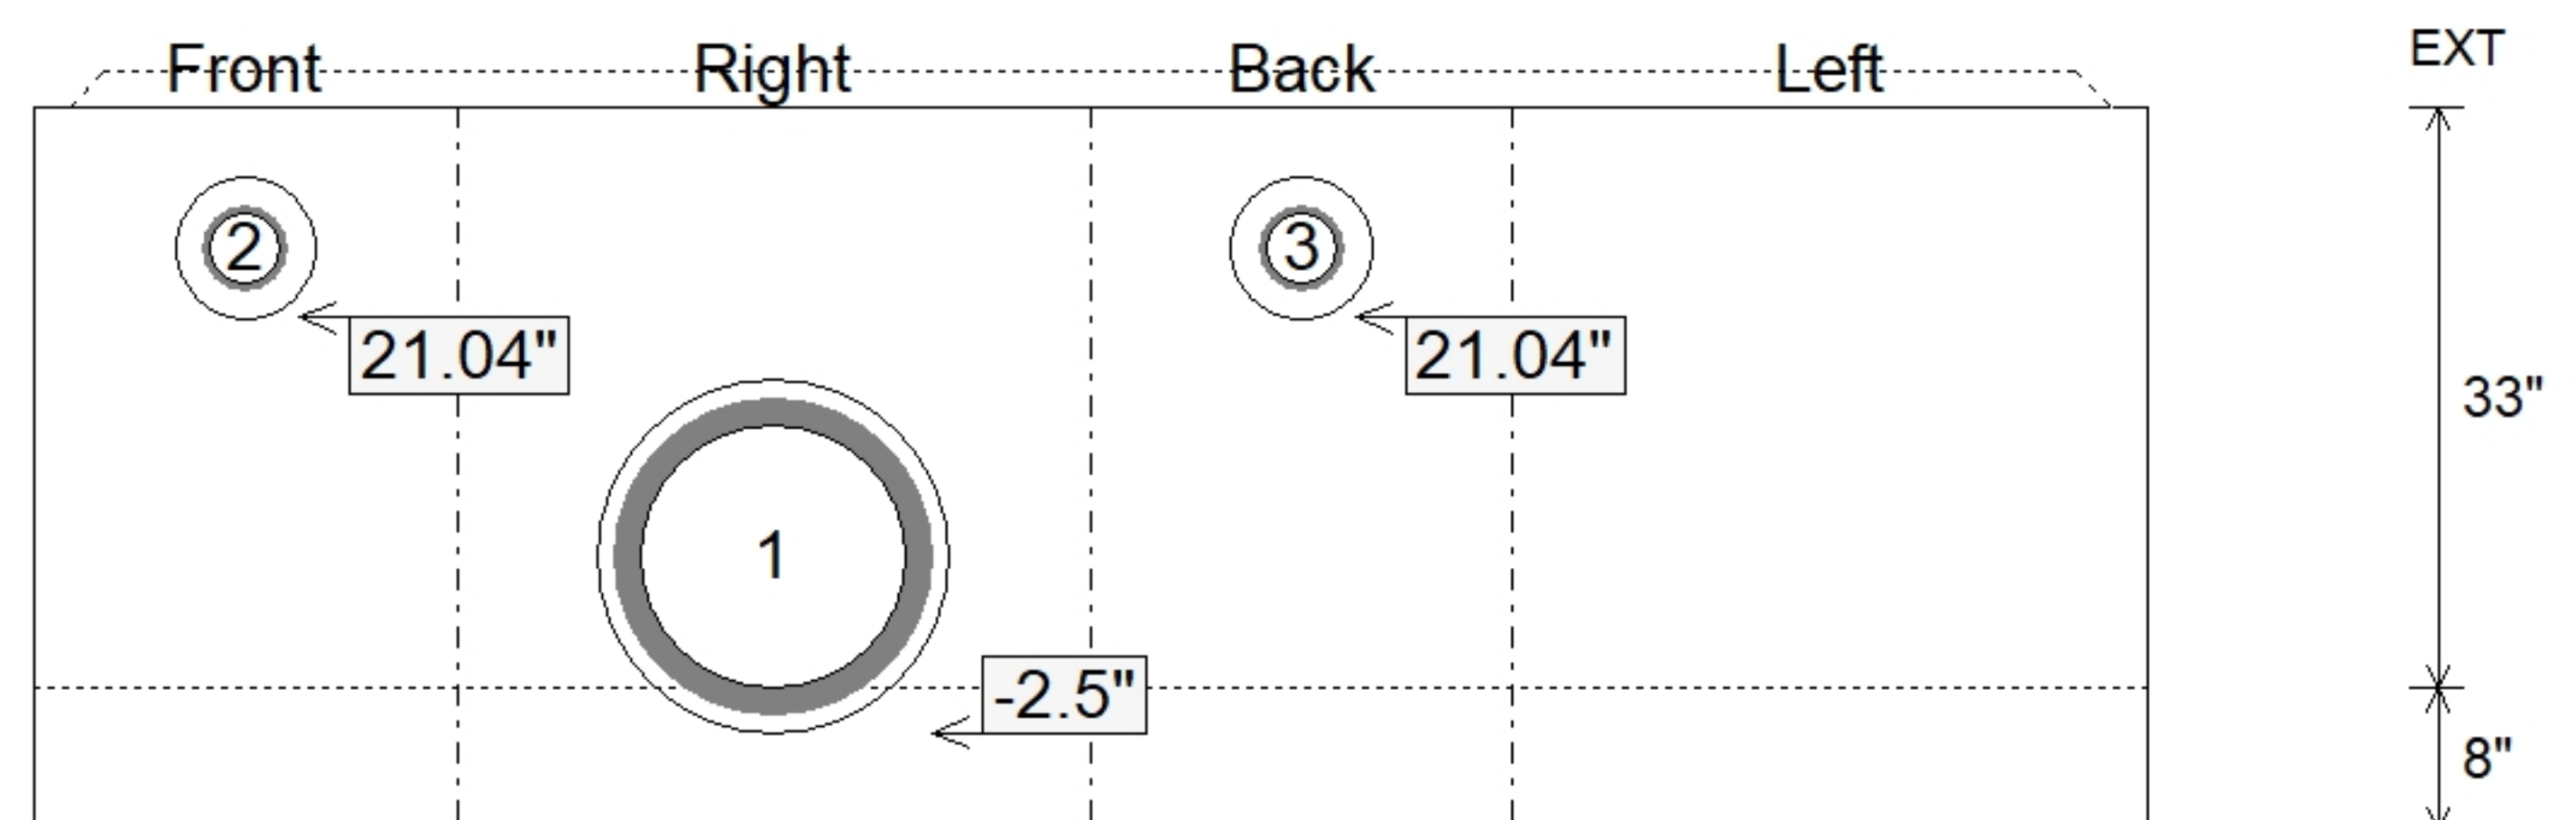

SUBMITTAL
APPROVED BY: