

Contractor: Eaton Asphalt


Plant: 100



Slack: 0.08"



4. KY-206 FRAME & COVER "STORM" SUPPLIED BY ICAST
FRAME TO BE CAST INTO TOP PHASE TOP FLANGE SIDE UP

Structure Total: 12903 lb

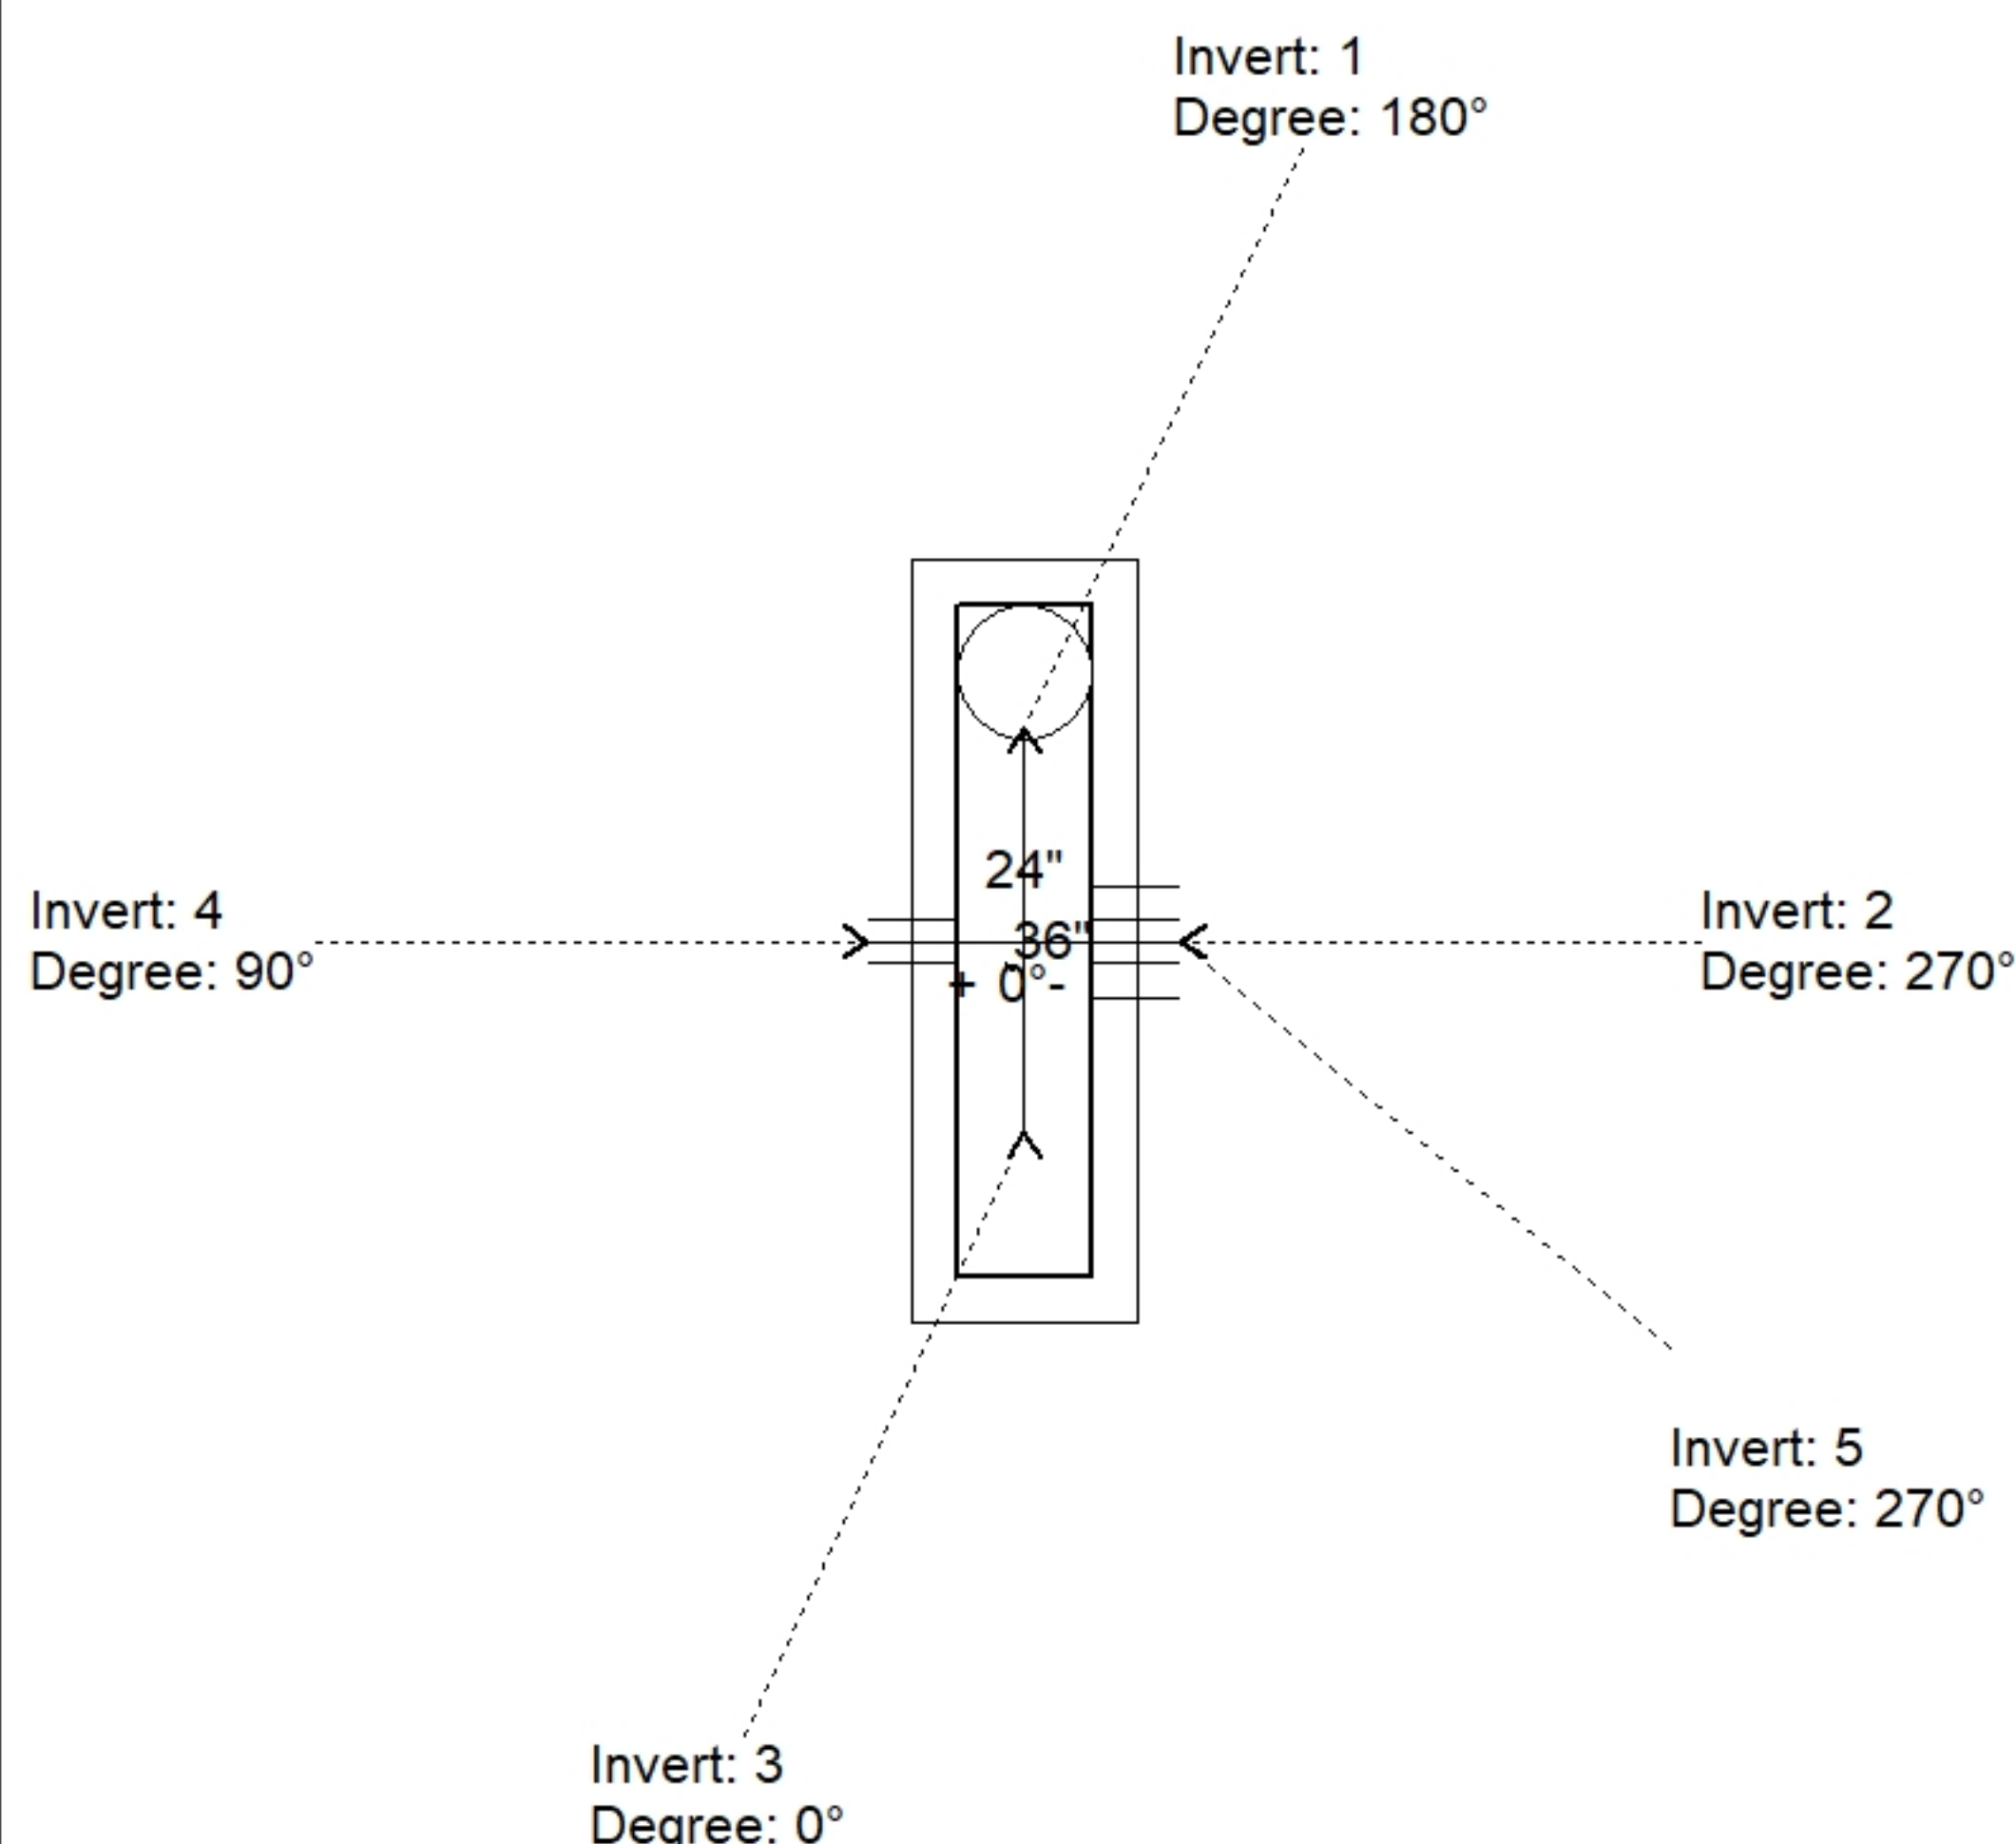

Position	Elev	Angle	Pipe	Pipe OD	Hole	Connector	Up (↓)	Ref
Rim	874.63'							
Reducer								
Invert 1	869.54'	180°	18" ADS N-12	22"	24"	Hole 24	-3"	P1
Invert 2	869.54'	270°	15" ADS N-12	18"	20"	Hole 20	-2.5"	P1
Invert 3	869.54'	0°	18" ADS N-12	22"	24"	Hole 24	-3"	P1
Invert 4	871.46'	90°	4" HDPE (perf pipe)	4.8"	8"	Hole 8	21.04"	P1
Invert 5	871.46'	270°	4" HDPE (perf pipe)	4.8"	8"	Hole 8	21.04"	P1
Invert 6								
Invert 7								
Invert 8								

Default - Interior Dimensions

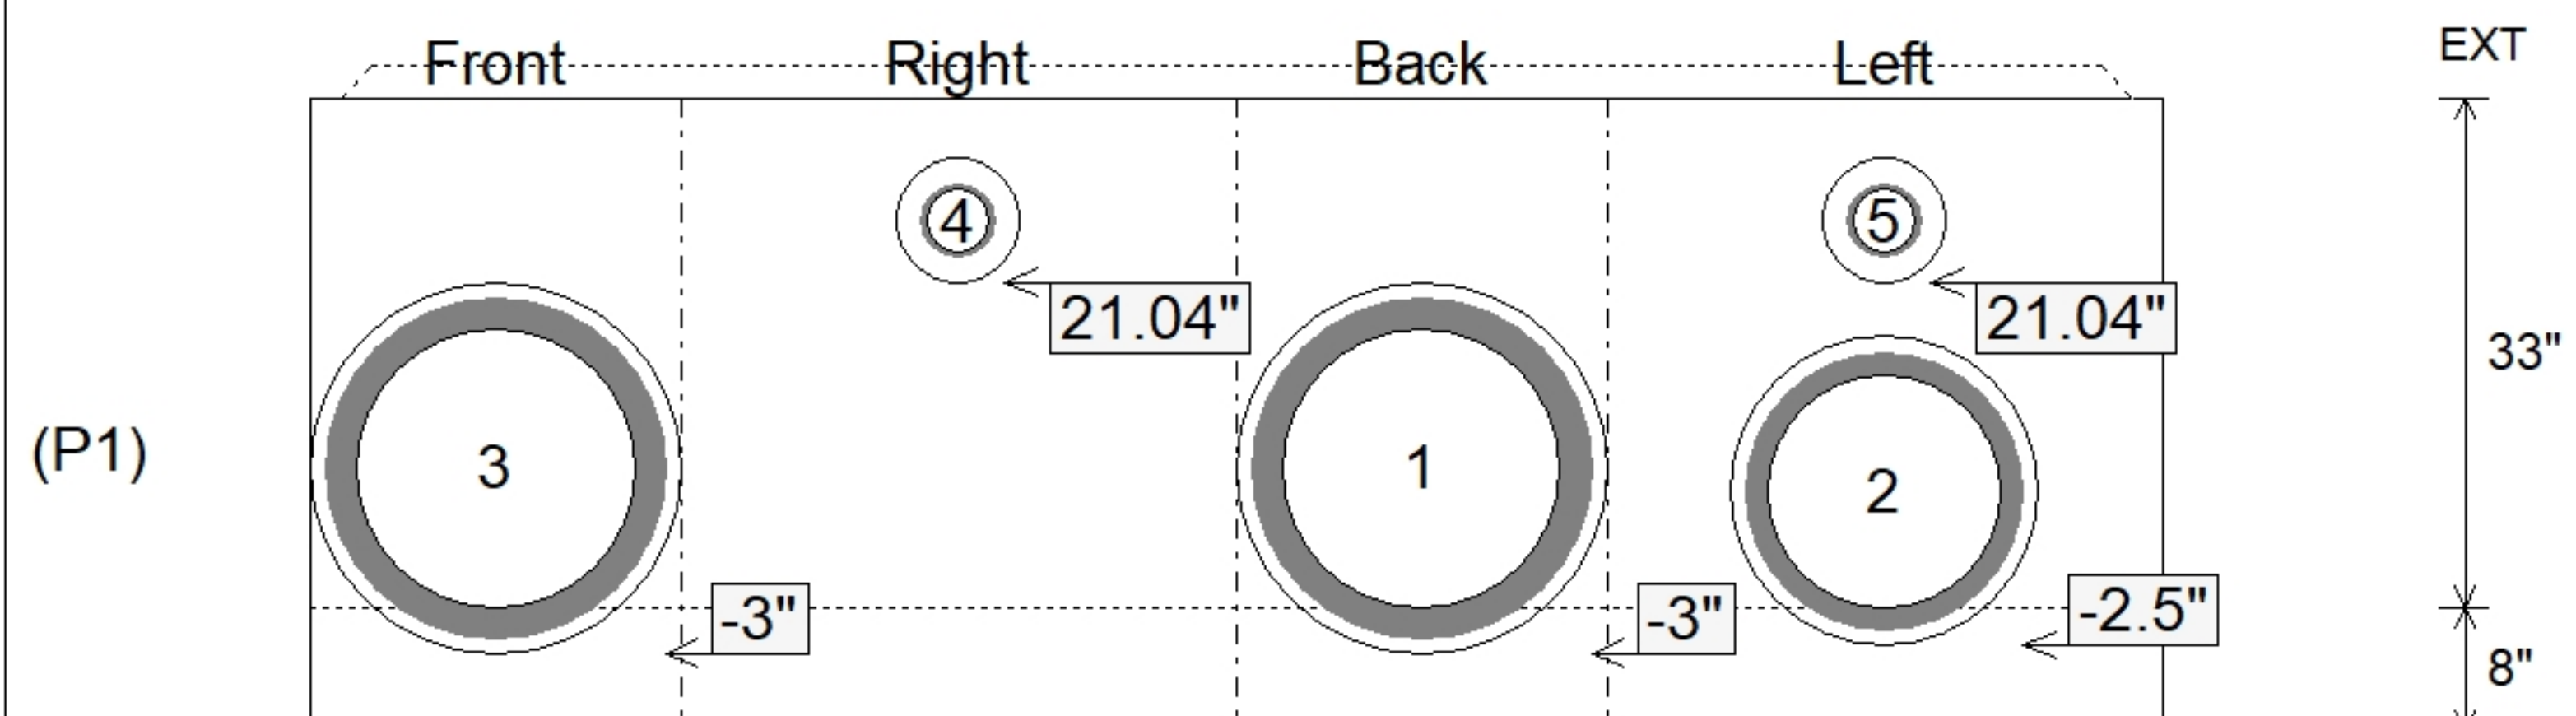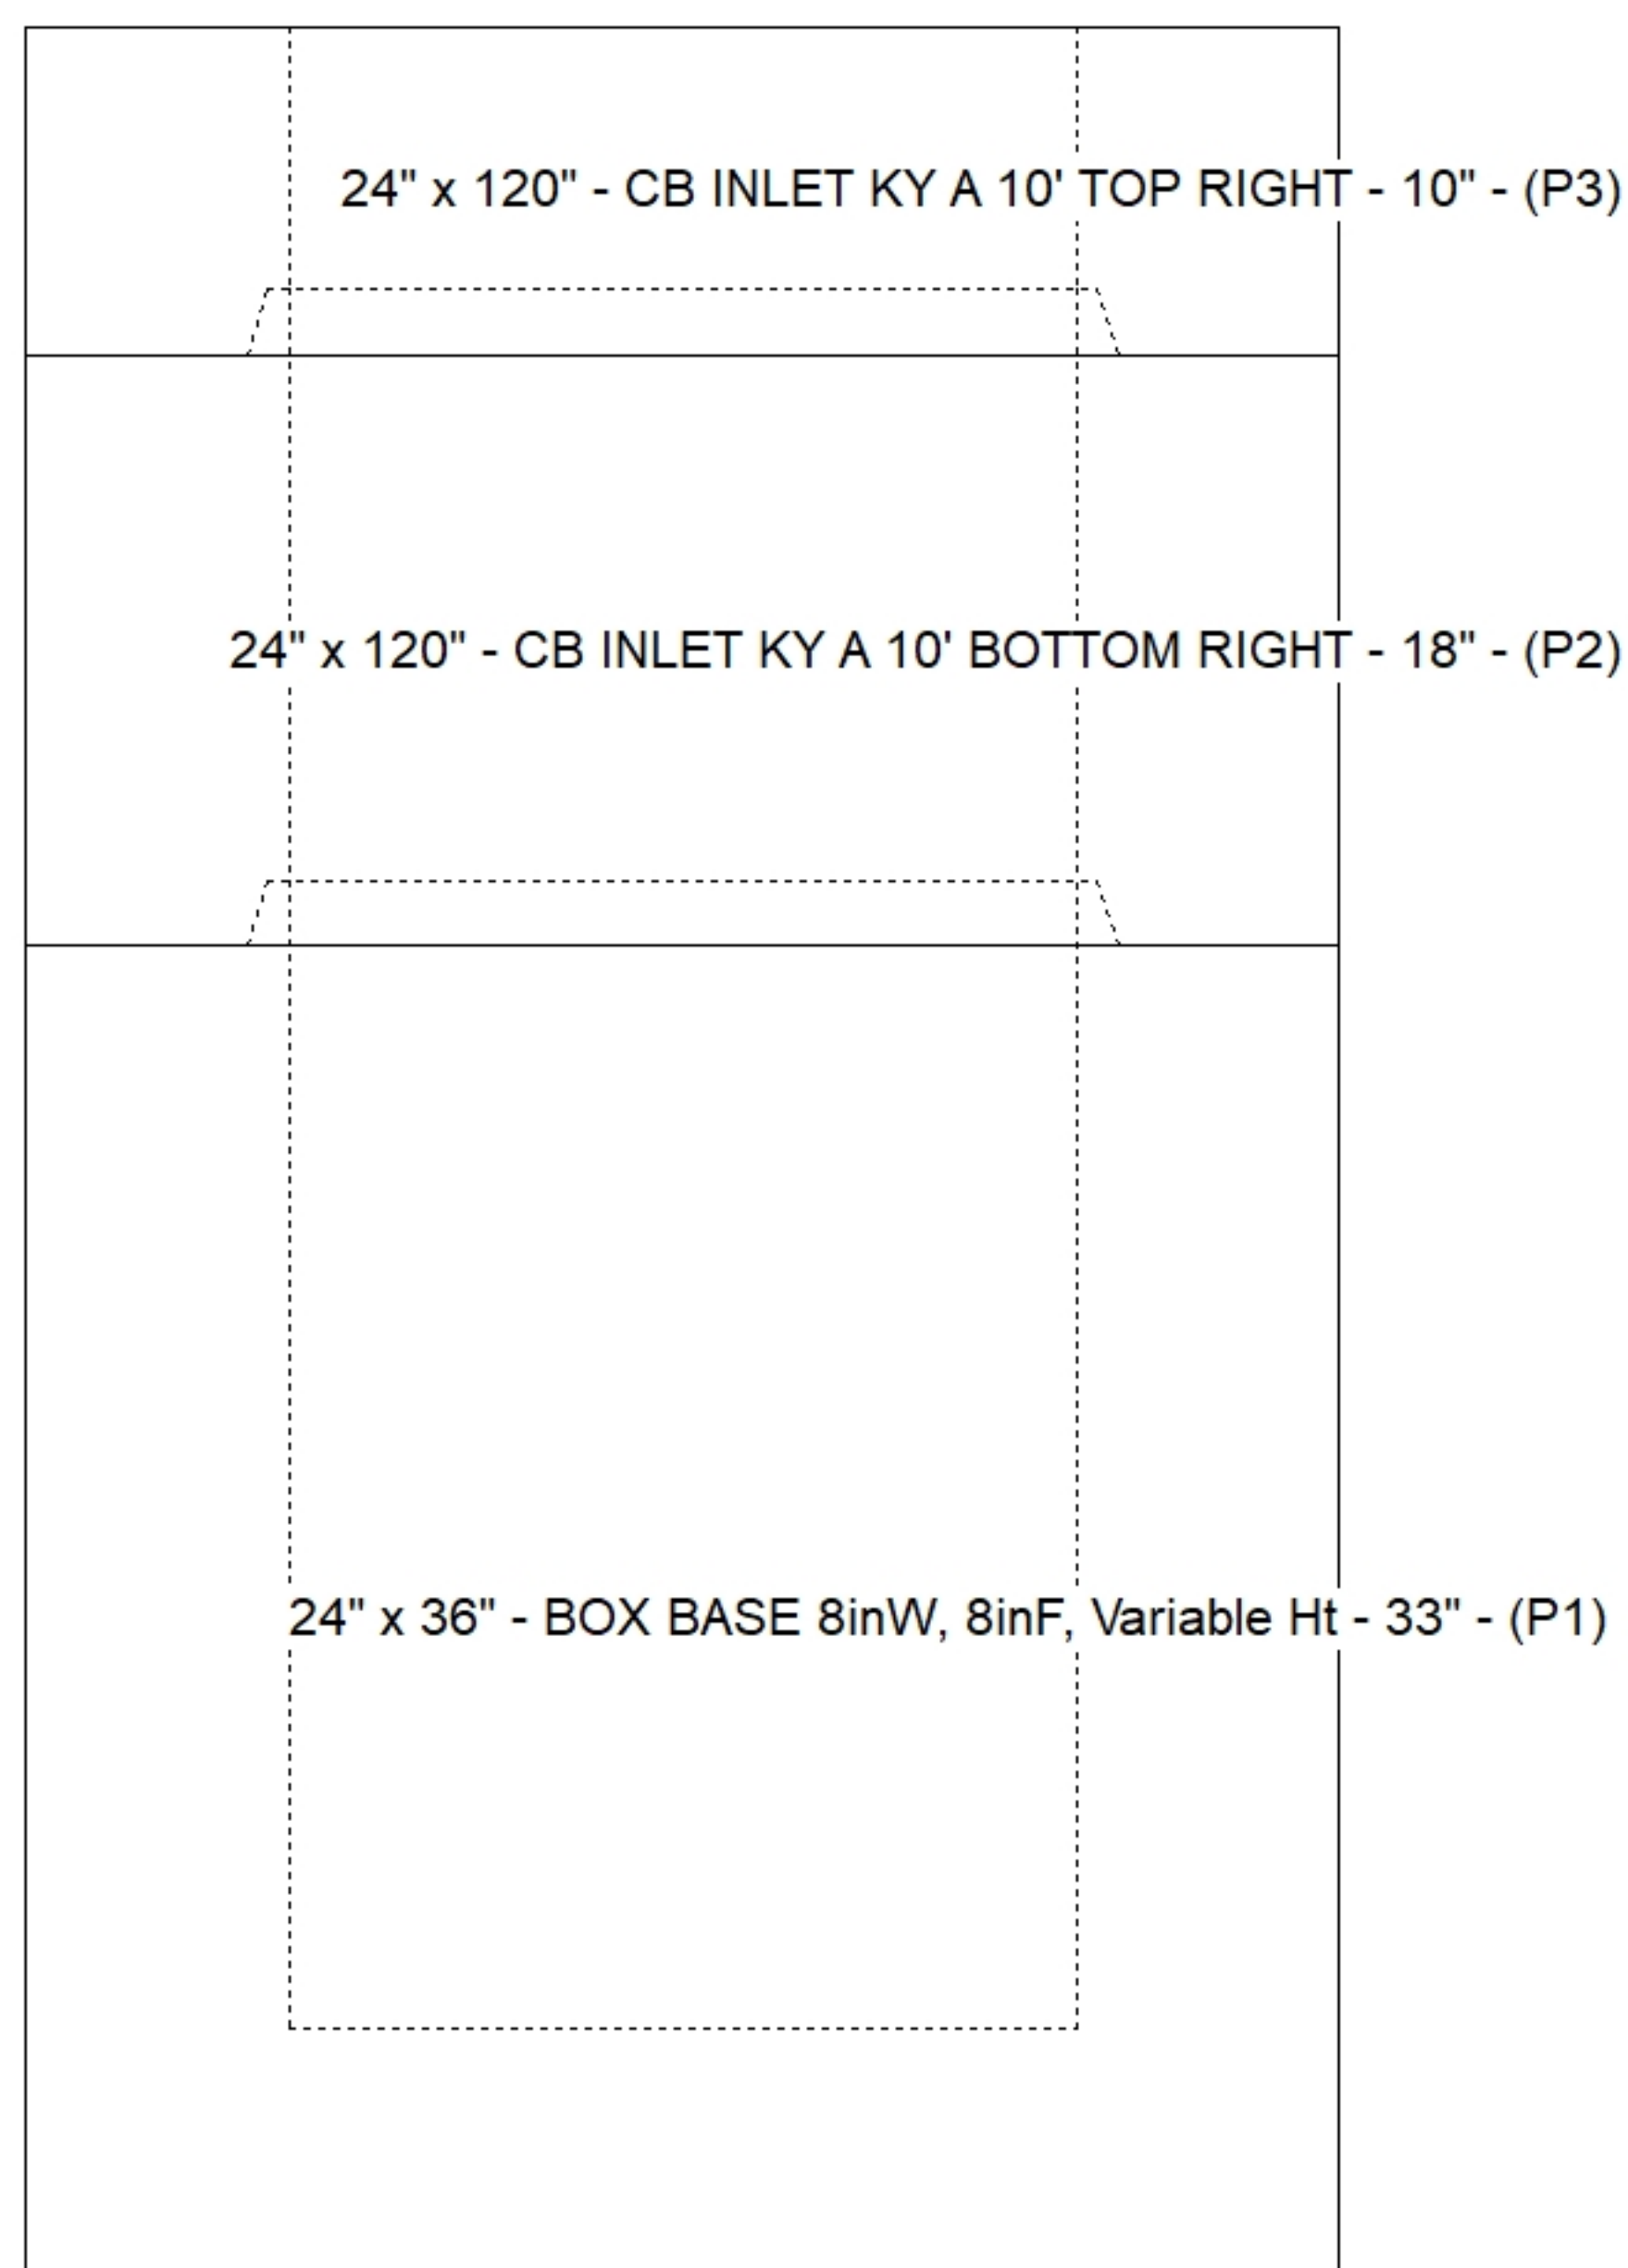

SUBMITTAL
APPROVED BY: