

Contractor: Eaton Asphalt

TECH: Jared - A

Plant: 100



Size: 48"

Rim to Invert: 7.23'

Floor Height: 6"


Slack: 0.76"

- FLOOR (As .31) #5 BARS AT 12" C.C.E.W.


6) MH Step ML-10-TDS-NCR - 10"

0 lb


Structure Total: 6835 lb

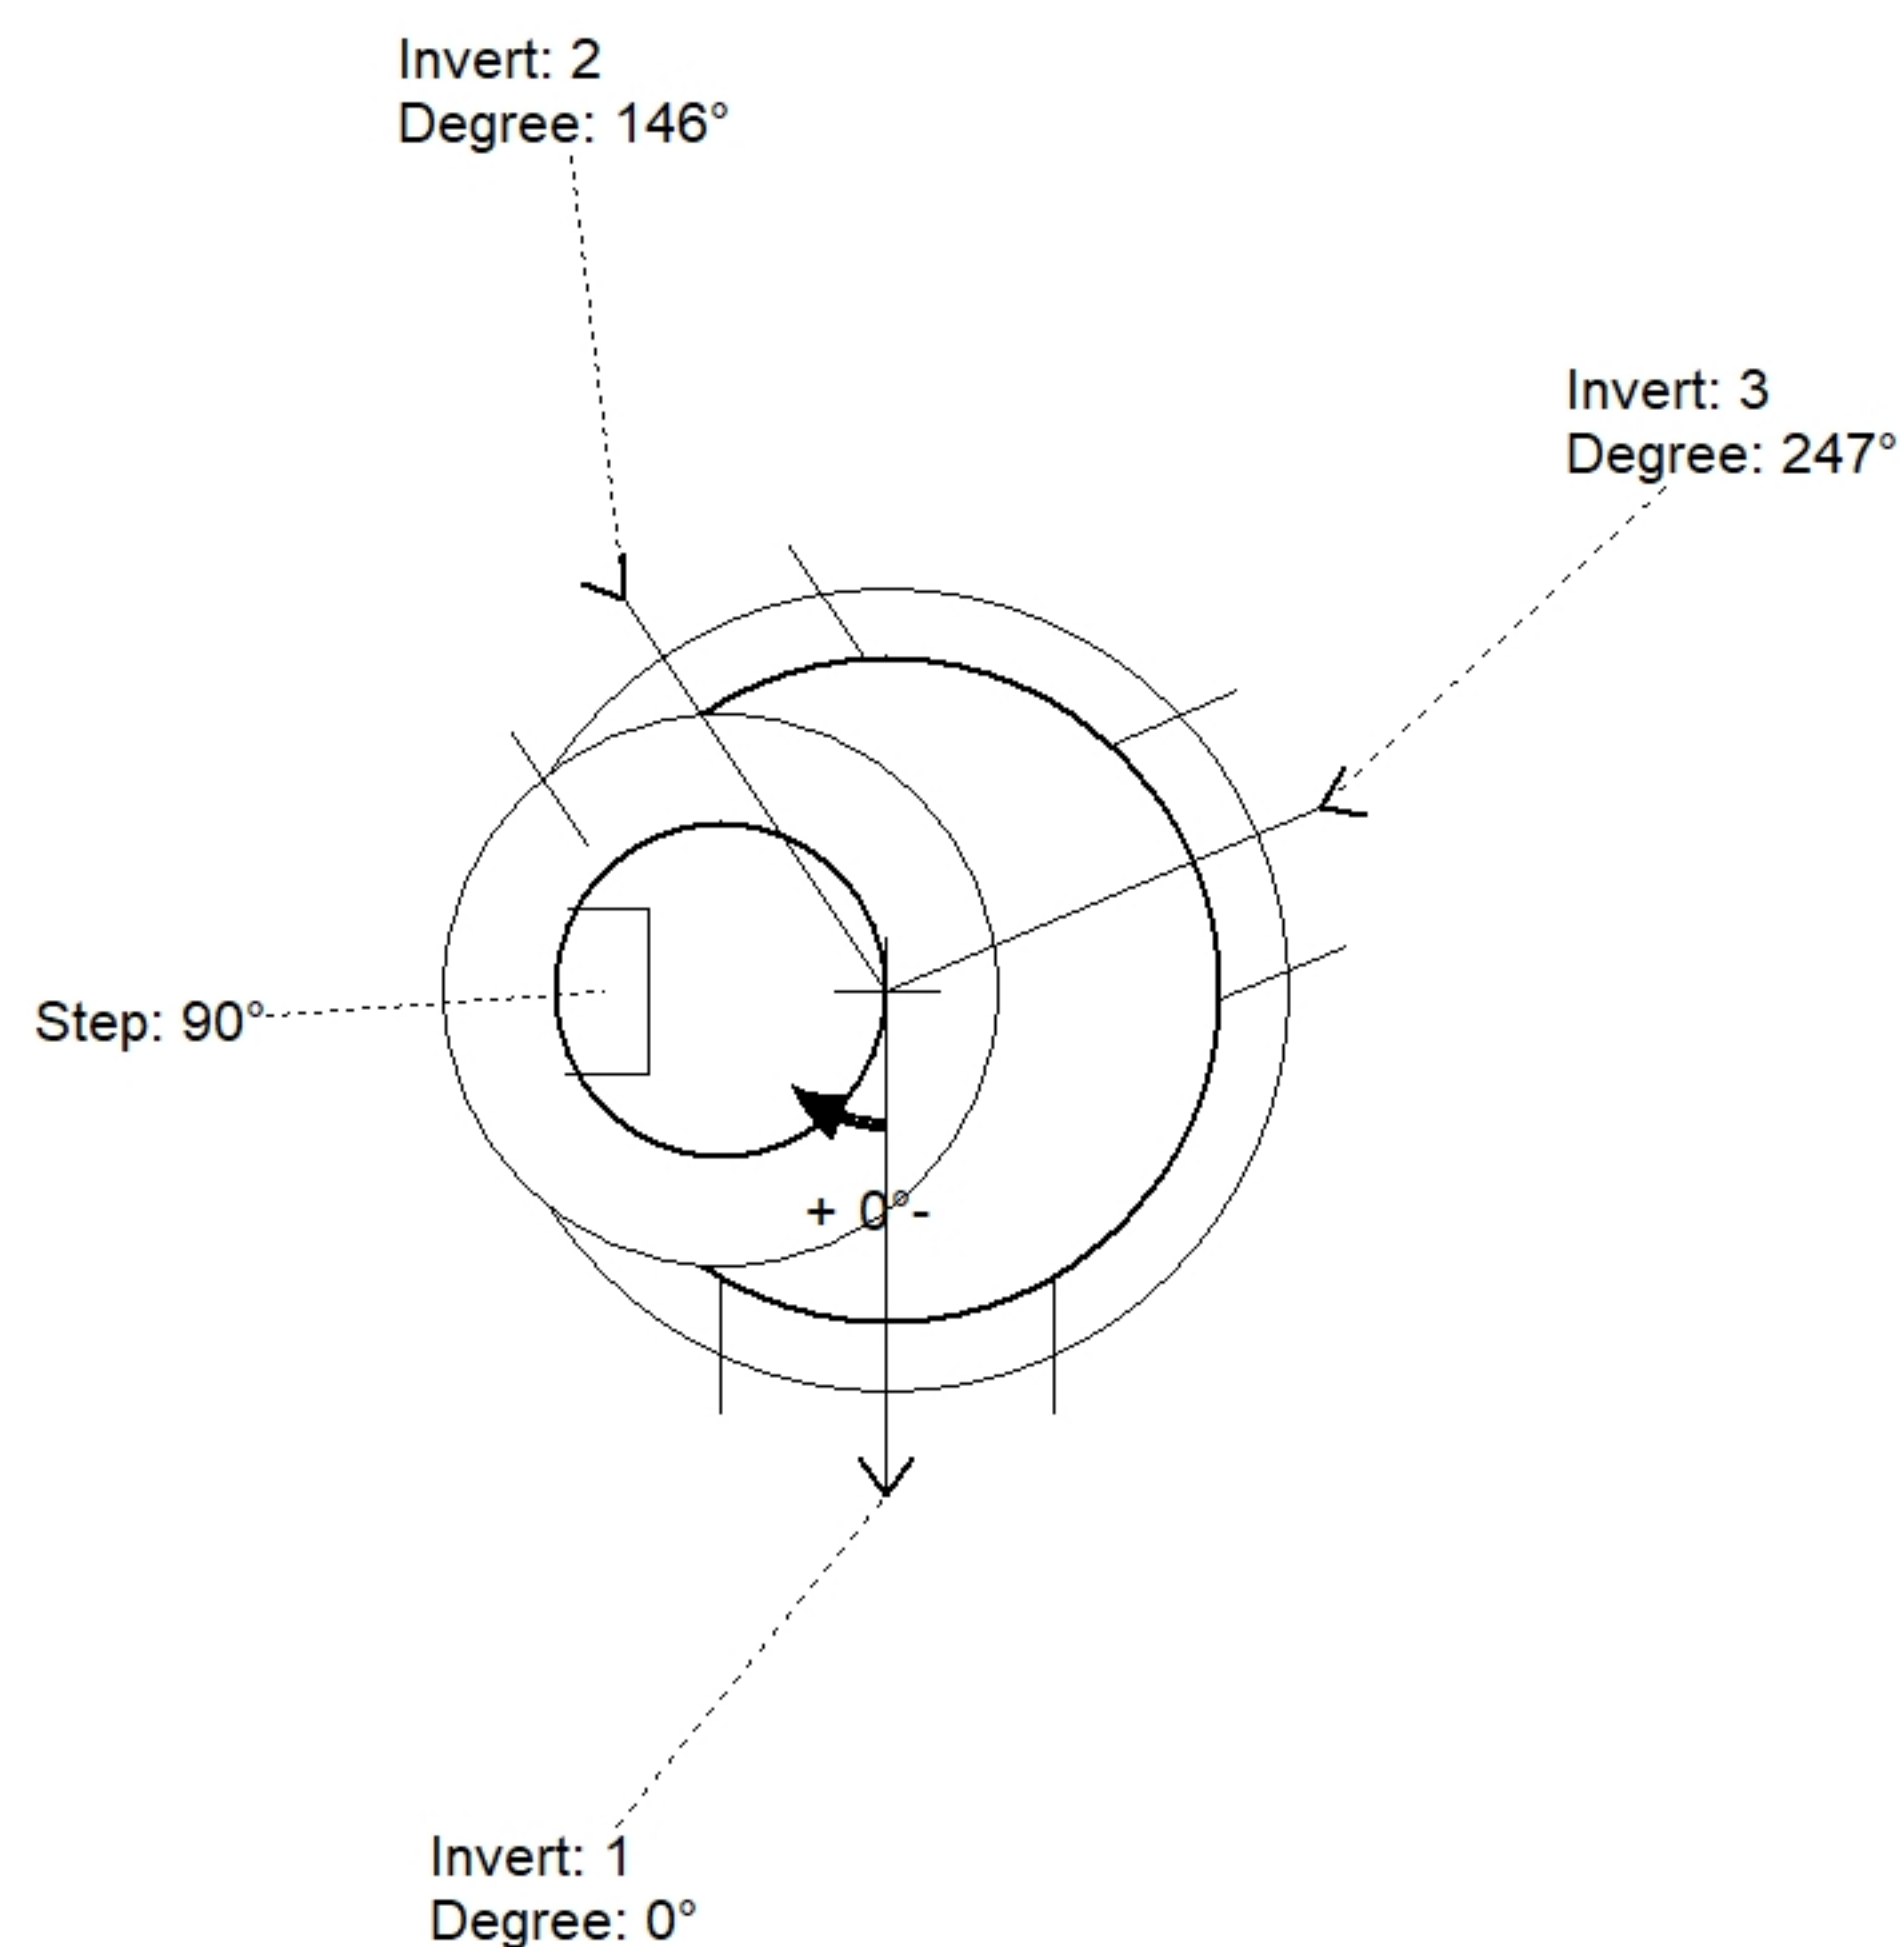

Position	Elev	Angle	Pipe	Pipe OD	Hole	Connector	Up ()	Ref
Rim	893.11'							
Reducer								
Invert 1	885.88'	0°	18" ADS N-12	22"	24"	Hole 24	0"	P1
Invert 2	885.88'	146°	18" ADS N-12	22"	24"	Hole 24	0"	P1
Invert 3	885.88'	247°	15" ADS N-12	18"	20"	Hole 20	0.5"	P1
Invert 4								
Invert 5								
Invert 6								
Invert 7								
Invert 8								

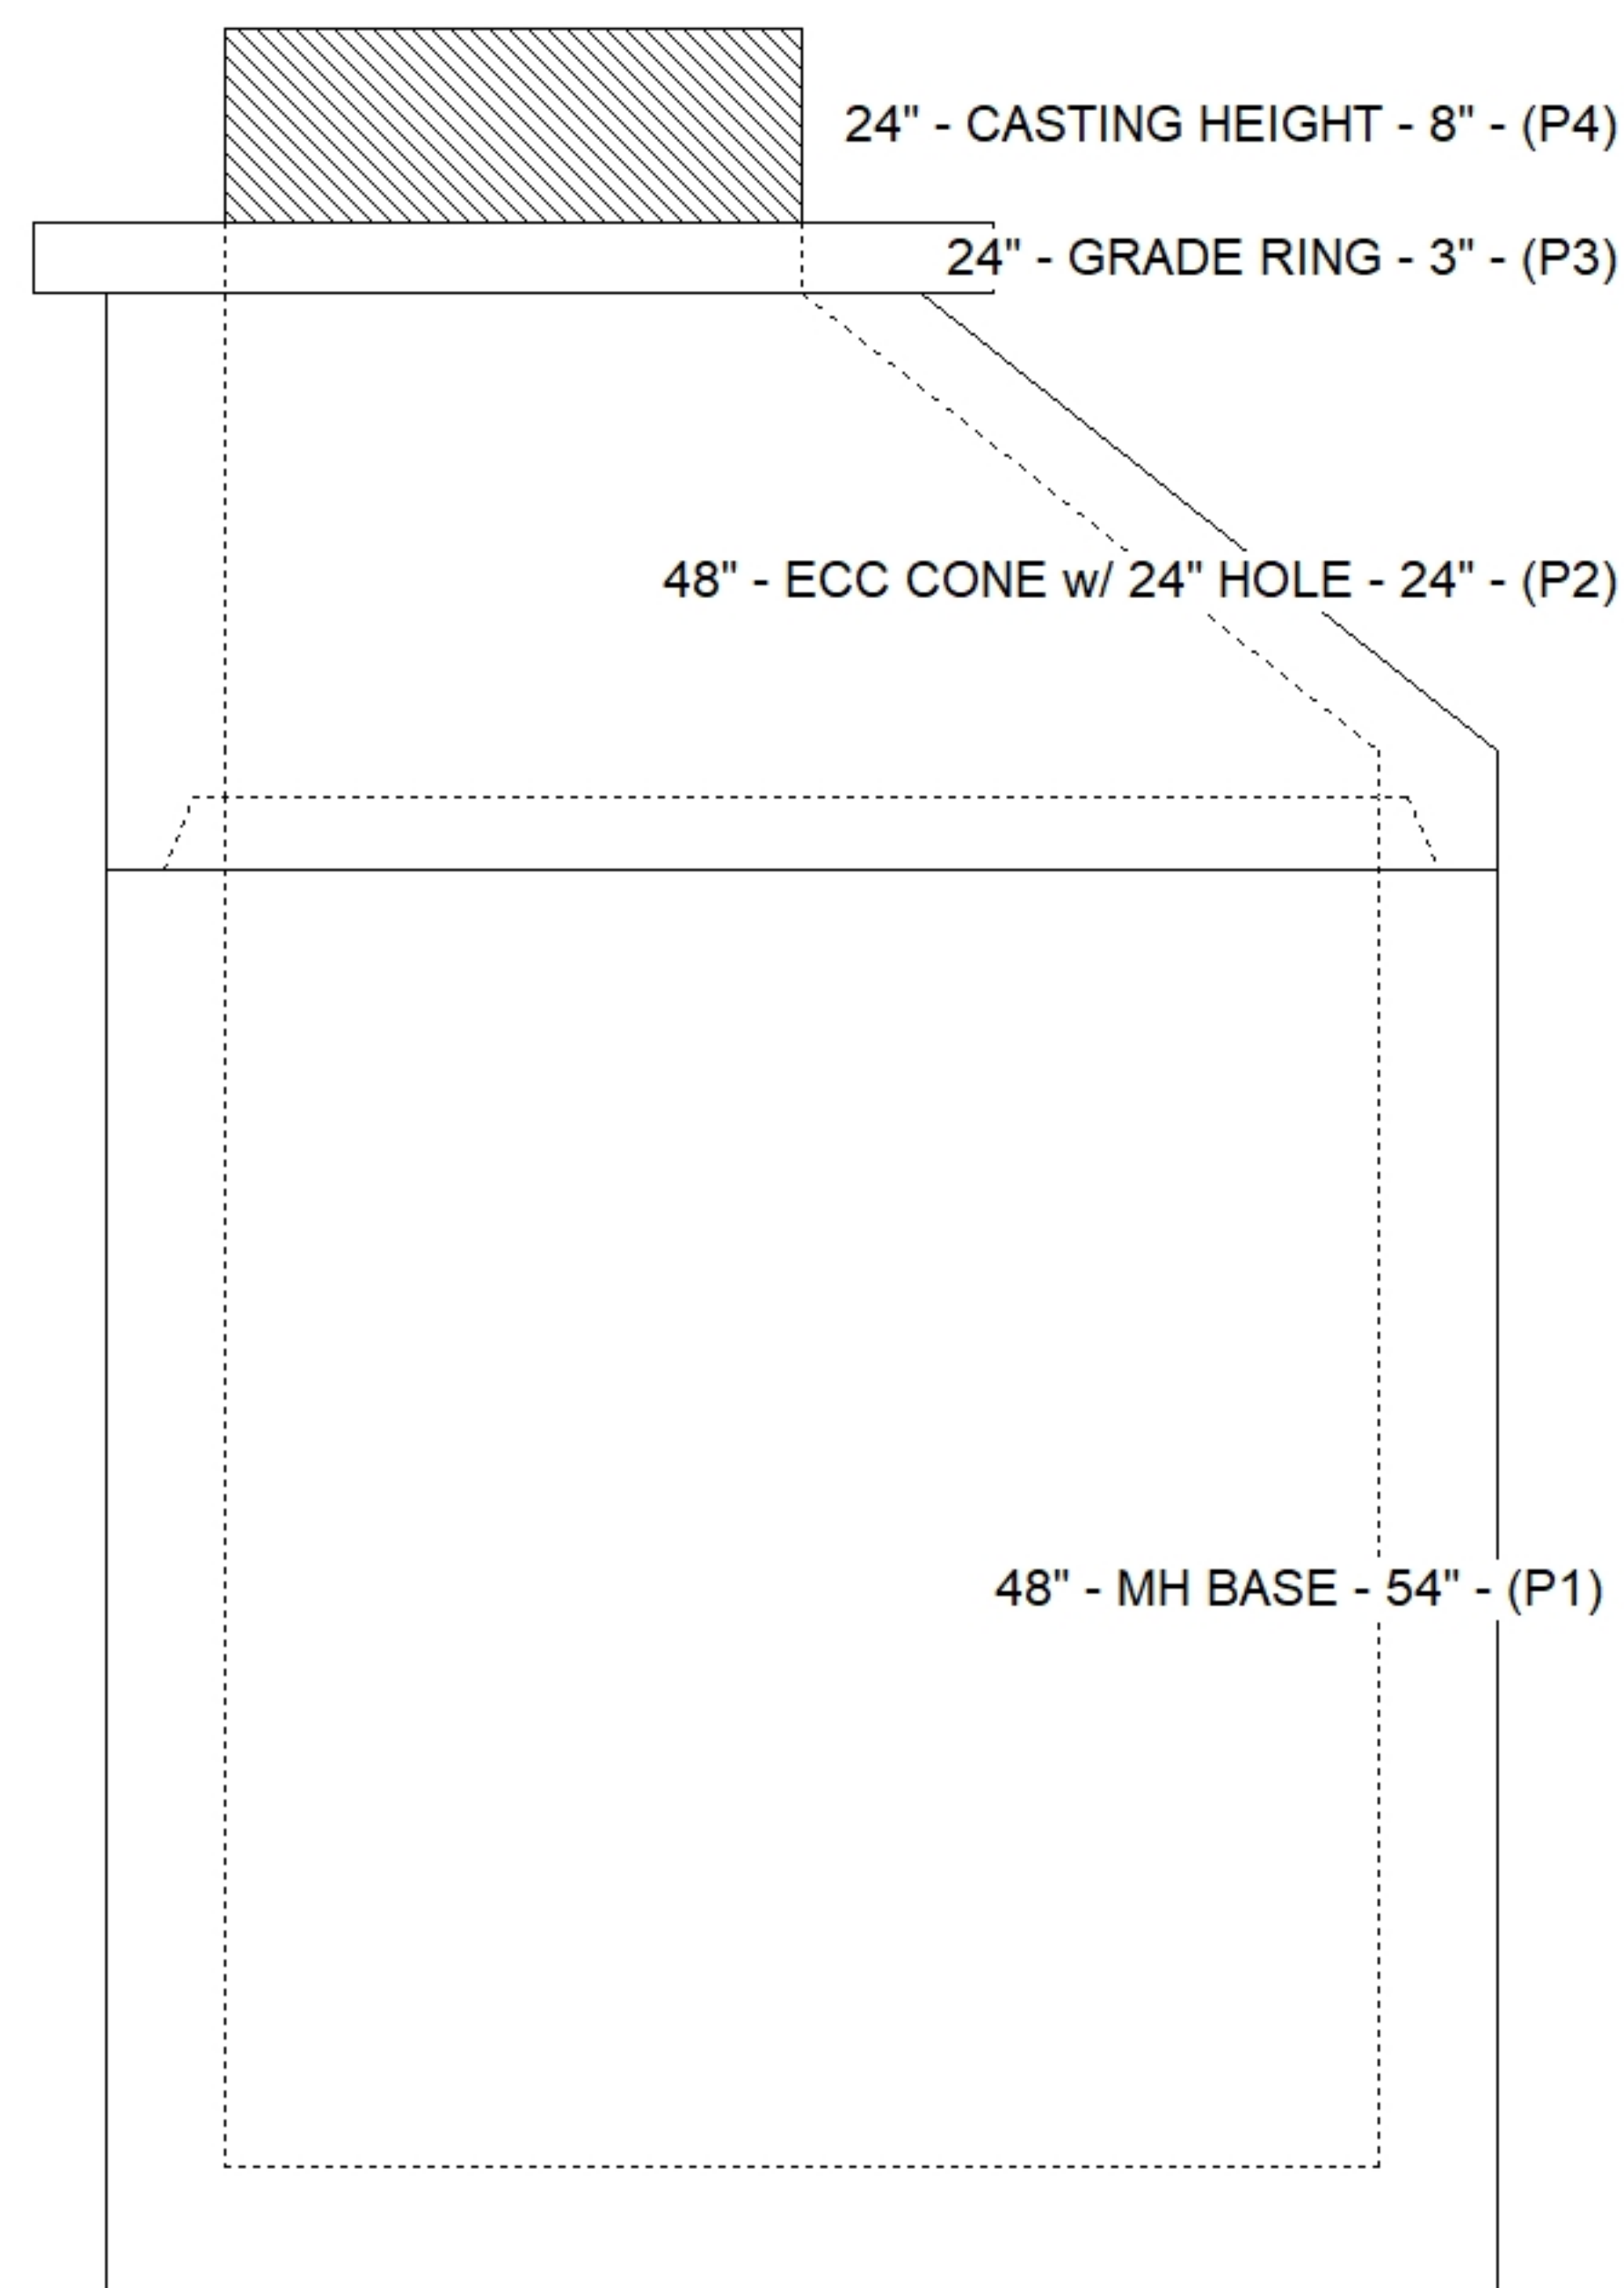

Default - Interior Dimensions

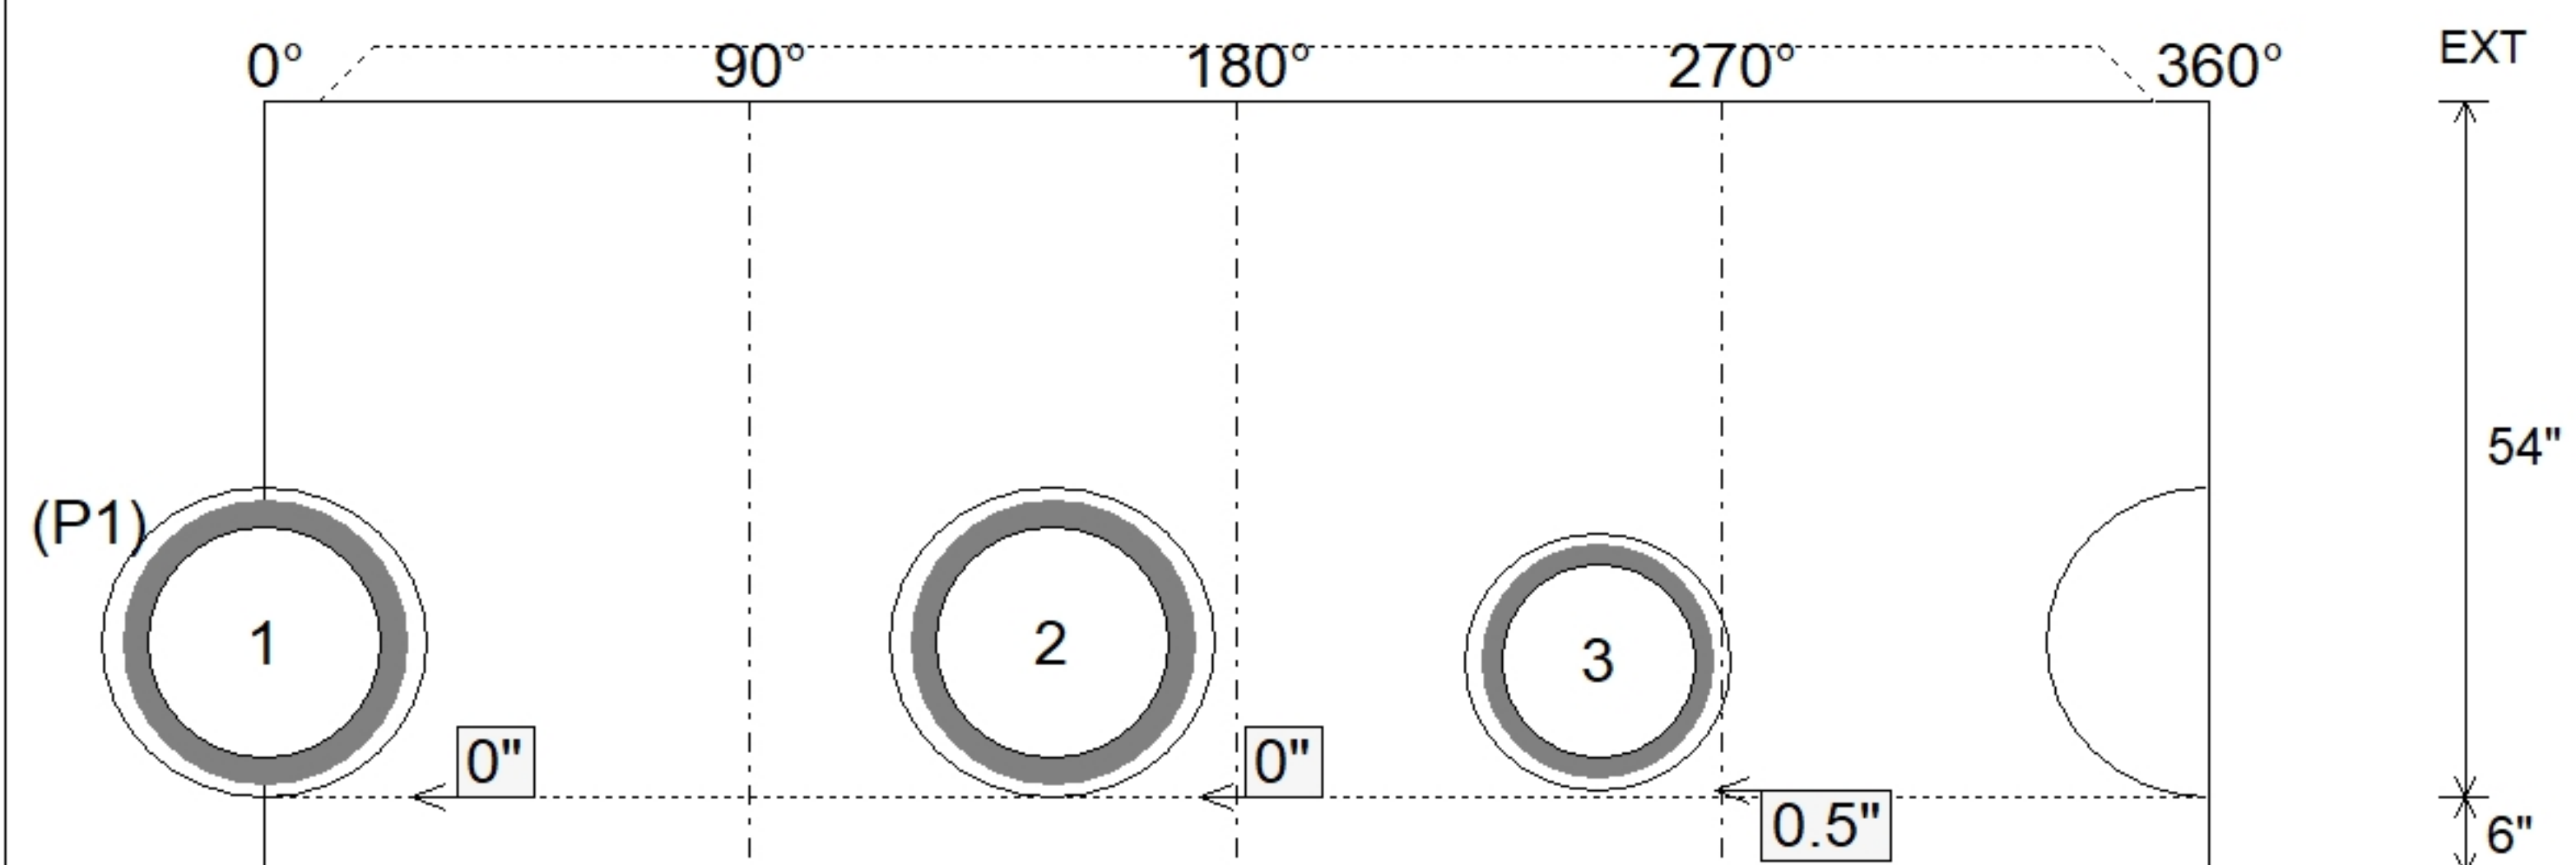

Submittal Drawing
7/10/2026 11:54:01 AM

SUBMITTAL
APPROVED BY: