

Job Name: 25-3193 - KYTC Kenton Co Call 328 (251320)
Job Location: Independence, KY
Contractor: Eaton Asphalt

Plant: 100

7/7/2026 7:55:23 AM

Tech: Jared - A

PC: J. Jarvis



Structure ID: 463

P1 BX2460-08BAVF

BOX BASE 8inW, 8inF, Variable Ht

- P3) 15" x 59" - P.I.P. - BY OTHERS - 8"
P2) 24" x 60" - BX FLAT LID 8inW, w/15"x59" HOLE (KYTC DBI-13S) - 8"
P1) 24" x 60" - BOX BASE 8inW, 8inF, Variable Ht - 40"
1) CASTING - HOE KY-230-S F/G (SAG)
1) SECONDARY POUR - WALLS
1) 24" x 60" - Conseal CS-102 1.00"
1) Hole - 20
2) Hole - 4

0 lb
1461 lb
7183 lb
474 lb
0 lb
0 lb
0 lb
0 lb

9118 lb


Structure Notes:
KYTC STATE PROJECT
1. HOE KY-230-S F/G (SAG) PROVIDED BY ICAST.
2. KYTC DBI TYPE 13S / ASTM C-913 SPEC'S.
3. CONCRETE = 4,000 PSI AT 28 DAYS.
4. REINFORCING PER ASTM A615 (GRADE 60).
- TOP SLAB (As .62) #5 BARS AT 6" C.C.E.W. (DBL MAT).
- WALLS (As .31) #5 BARS AT 12" C.C.E.W..
- FLOOR (As .31) #5 BARS AT 12" C.C.E.W..
5. STUB #5 BARS 12" OUT OF THE TOP OF THE SLAB (SPACED AT 12" CC) AROUND THE 15" X 59" HOLE

Structure Total:


Rim: 891.28' Rim to Invert: 4.67' Slack: 0.04" Sump: 0" Step Position:

Position	Elev	Angle	Ext. (cw)	Pipe	Pipe OD	Connector	Hole	Horz Size	Up (")	Offset
Invert 1	886.61'	270°	38"	15" ADS N-12	18"	Hole 20	20"	20"	-2.5"	0"
Invert 2	888.28'	0°	20"	4" WEEP HOLE	4"	Hole 4	4"	4"	20.04"	0"
Invert 3	888.28'	180°	20"	4" WEEP HOLE	4"	Hole 4	4"	4"	20.04"	0"
Invert 4										
Invert 5										
Invert 6										
Invert 7										
Invert 8										

RIGHT-SIDE UP VIEW (int. dimensions)

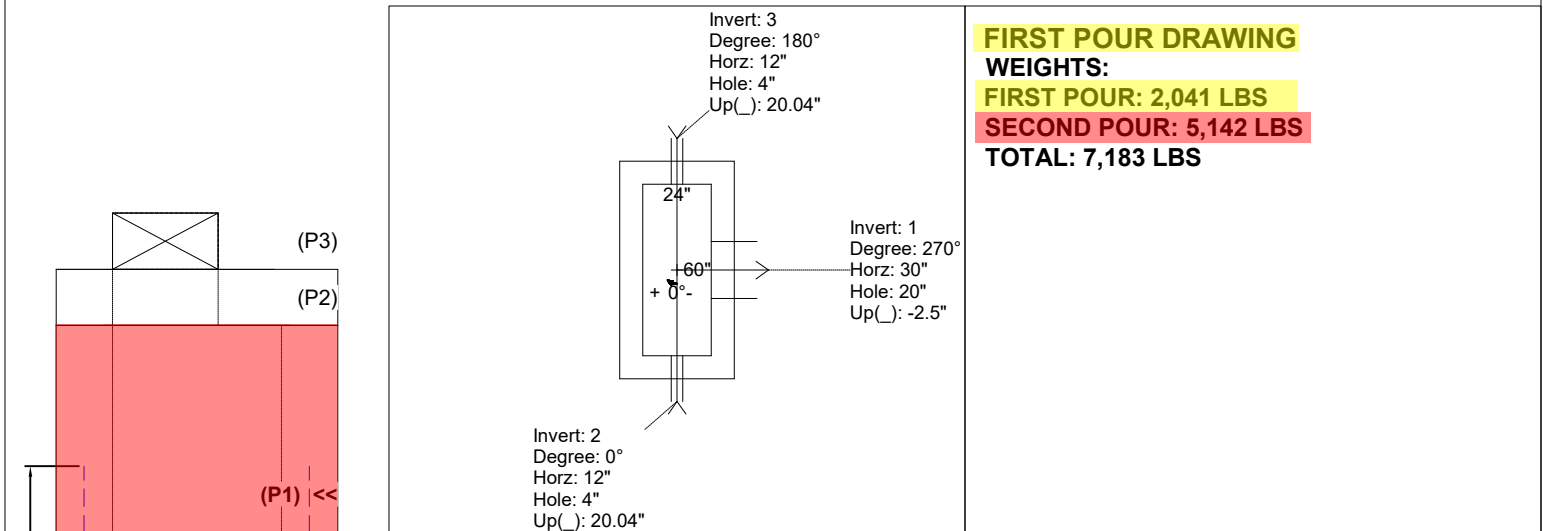

INSIDE WALL DIMENSIONS

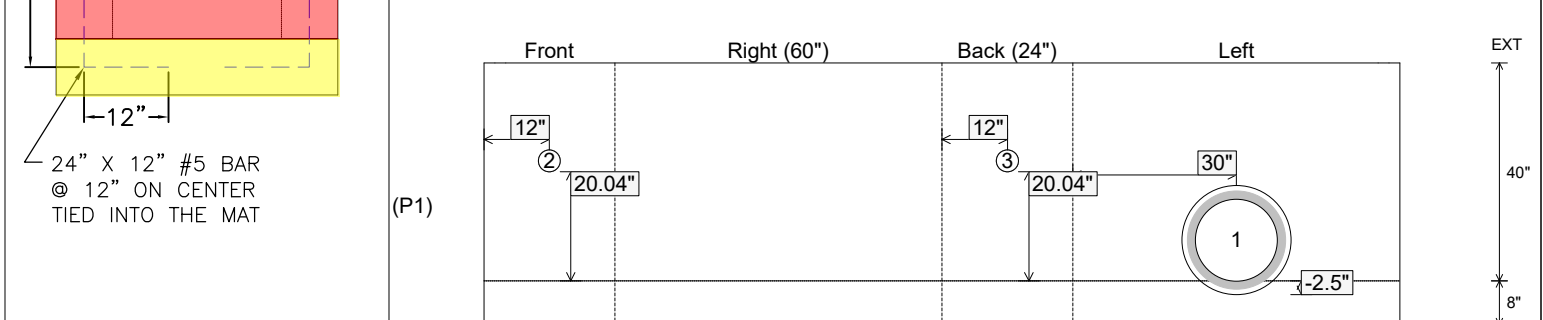

Coating (Int):
Coating (Ext):

Seam Up: Flat
Seam Dn: n/a

Wall Thickness: 8"
Floor Height: 8"

Height (Int): 40"
Height (Ext): 48"

Weight (Net): 7183 lb
Volume (Net): 1.84cu.yd

Job Name: 25-3193 - KYTC Kenton Co Call 328 (251320)
Job Location: Independence, KY
Contractor: Eaton Asphalt

Plant: 100

7/7/2026 7:55:23 AM

Tech: Jared - A

PC: J. Jarvis



Structure ID: 463

P1 BX2460-08BAVF

BOX BASE 8inW, 8inF, Variable Ht

- P3) 15" x 59" - P.I.P. - BY OTHERS - 8"
P2) 24" x 60" - BX FLAT LID 8inW, w/15"x59" HOLE (KYTC DBI-13S) - 8"
P1) 24" x 60" - BOX BASE 8inW, 8inF, Variable Ht - 40"
1) CASTING - HOE KY-230-S F/G (SAG)
1) SECONDARY POUR - WALLS
1) 24" x 60" - Conseal CS-102 1.00"
1) Hole - 20
2) Hole - 4

0 lb
1461 lb
7183 lb
474 lb
0 lb
0 lb
0 lb
0 lb


Structure Total: 9118 lb

Structure Notes:
KYTC STATE PROJECT
1. HOE KY-230-S F/G (SAG) PROVIDED BY ICAST.
2. KYTC DBI TYPE 13S / ASTM C-913 SPEC'S.
3. CONCRETE = 4,000 PSI AT 28 DAYS.
4. REINFORCING PER ASTM A615 (GRADE 60).
- TOP SLAB (As .62) #5 BARS AT 6" C.C.E.W. (DBL MAT).
- WALLS (As .31) #5 BARS AT 12" C.C.E.W..
- FLOOR (As .31) #5 BARS AT 12" C.C.E.W..
5. STUB #5 BARS 12" OUT OF THE TOP OF THE SLAB (SPACED AT 12" CC) AROUND THE 15" X 59" HOLE


Rim: 891.28' Rim to Invert: 4.67' Slack: 0.04" Sump: 0" Step Position:

Position	Elev	Angle	Ext. (cw)	Pipe	Pipe OD	Connector	Hole	Horz Size	Up ()	Offset
Invert 1	886.61'	270°	38"	15" ADS N-12	18"	Hole 20	20"	20"	-2.5"	0"
Invert 2	888.28'	0°	20"	4" WEEP HOLE	4"	Hole 4	4"	4"	20.04"	0"
Invert 3	888.28'	180°	20"	4" WEEP HOLE	4"	Hole 4	4"	4"	20.04"	0"
Invert 4										
Invert 5										
Invert 6										
Invert 7										
Invert 8										

RIGHT-SIDE UP VIEW (int. dimensions)

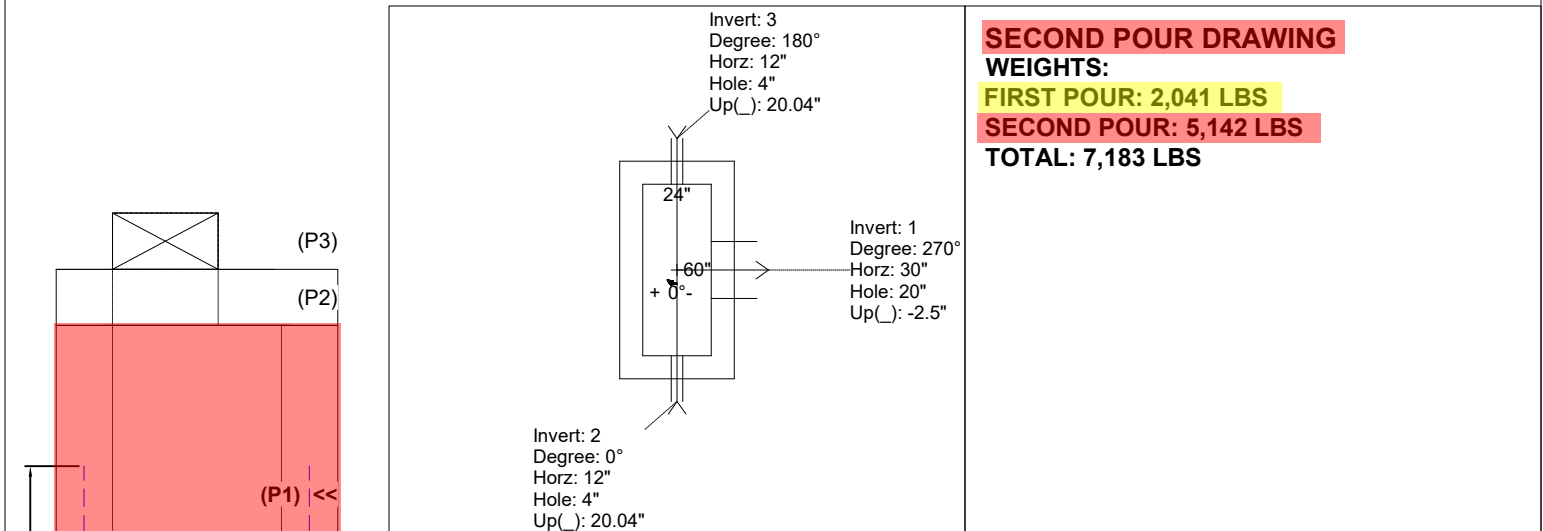

INSIDE WALL DIMENSIONS

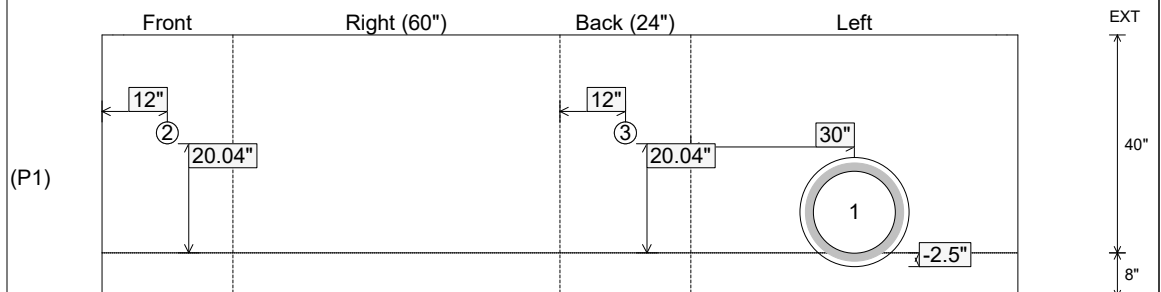

Coating (Int):
Coating (Ext):

Seam Up: Flat
Seam Dn: n/a

Wall Thickness: 8"
Floor Height: 8"

Height (Int): 40"
Height (Ext): 48"

Weight (Net): 7183 lb
Volume (Net): 1.84cu.yd