

Contractor: Eaton Asphalt


TECH: Jared - A

Plant: 100




Slack: 0"

Structure Total: 15081 lb

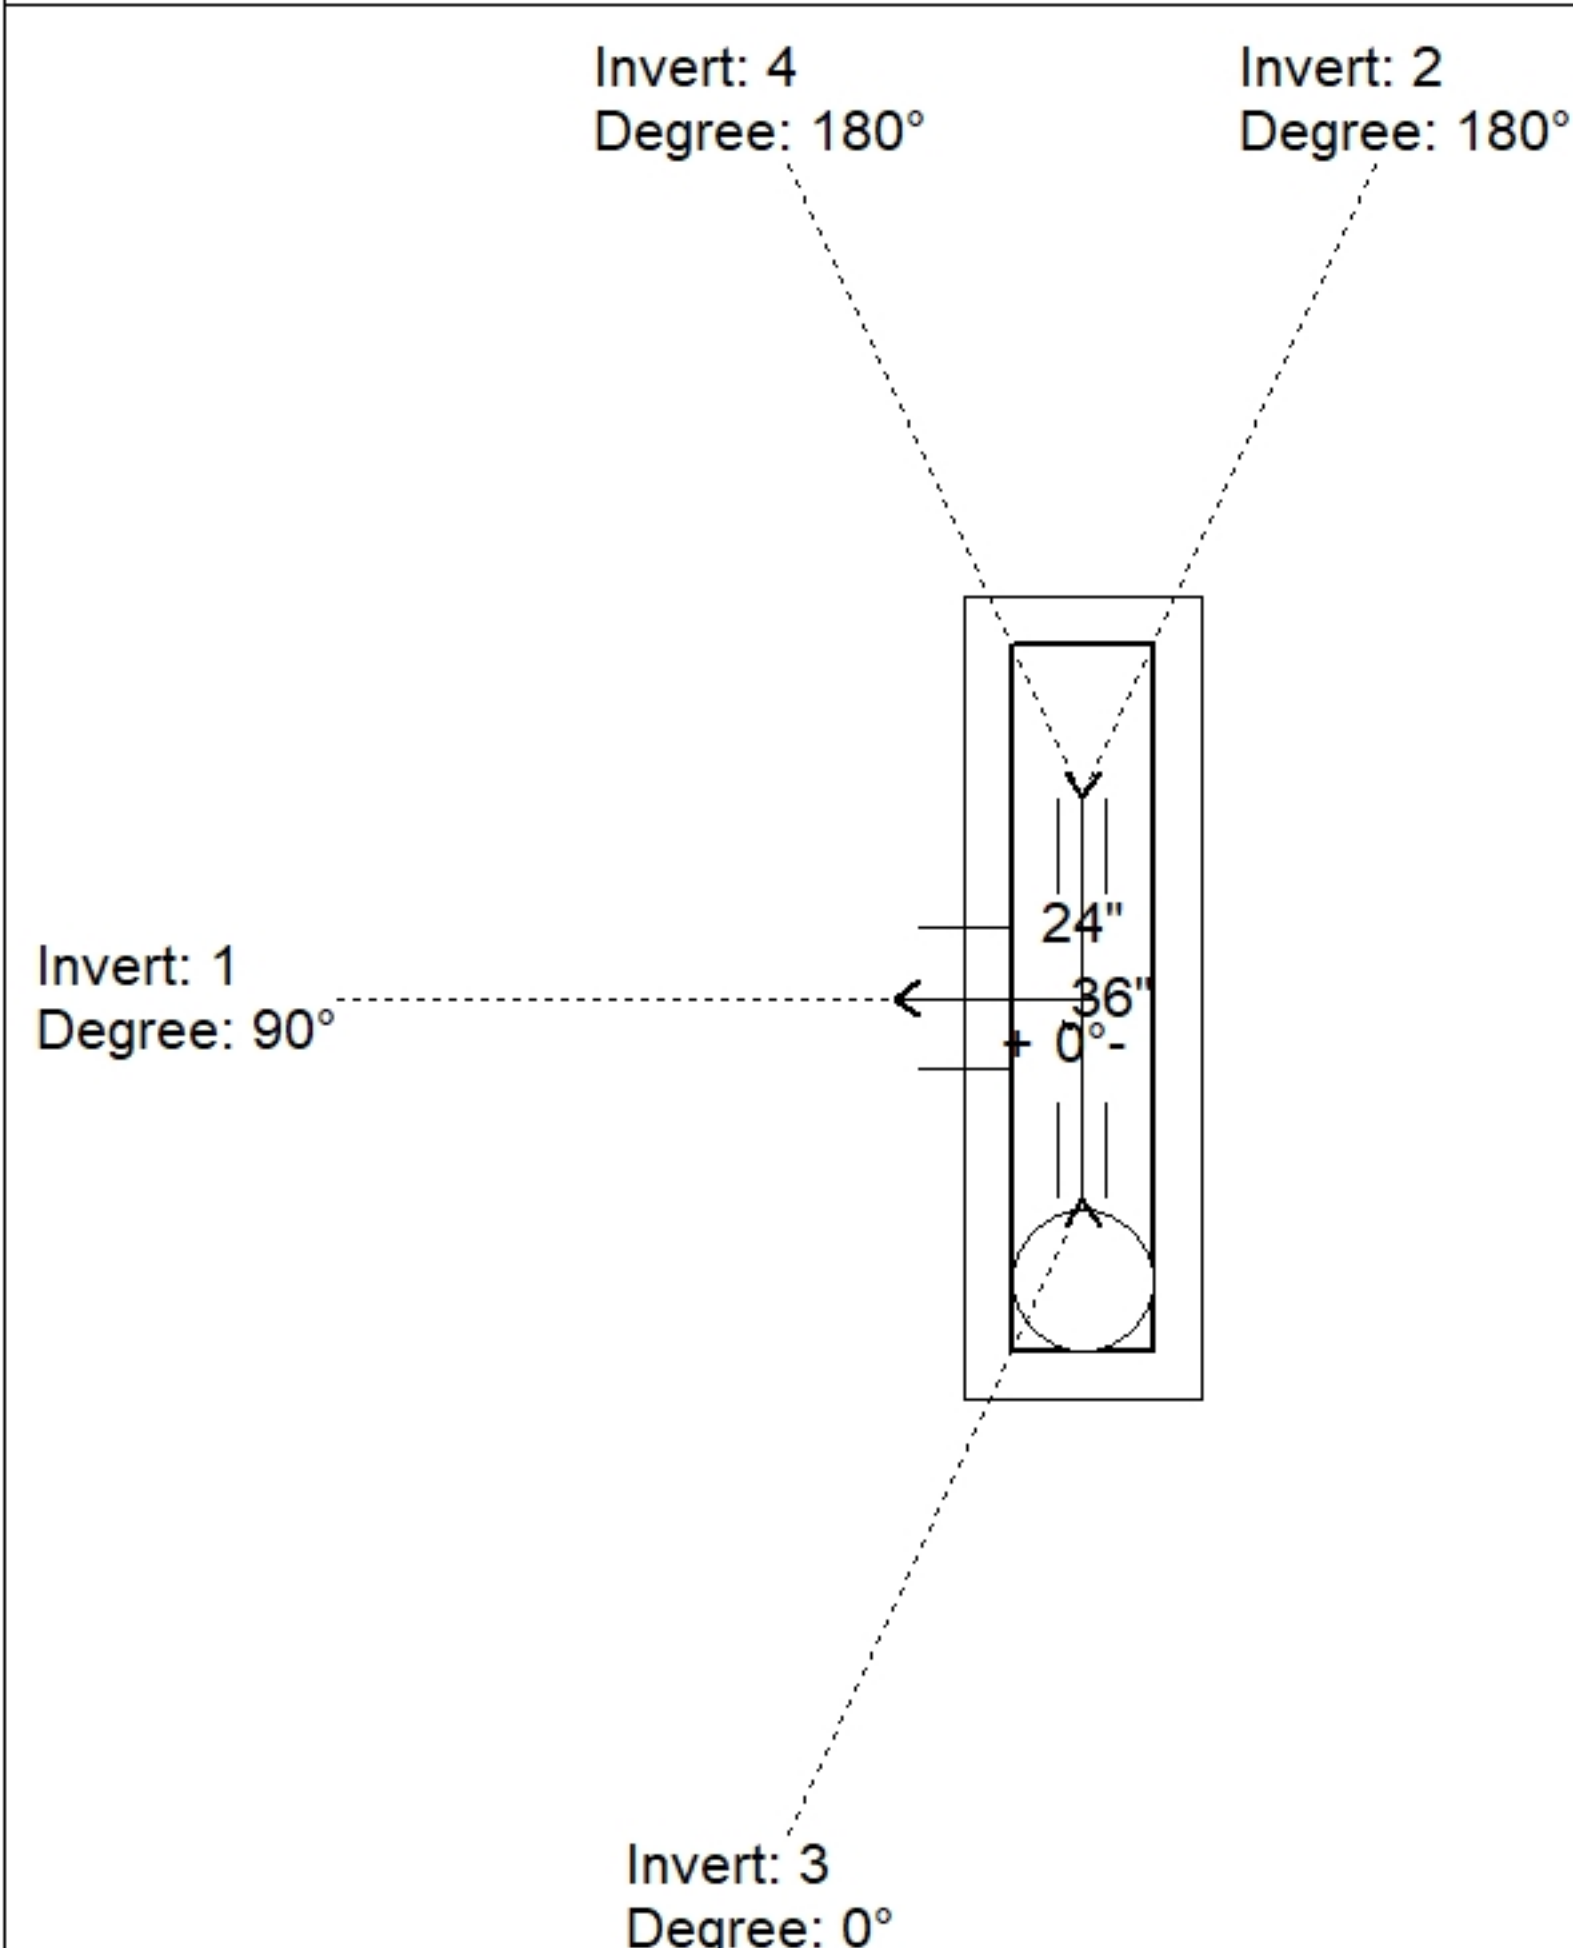

Position	Elev	Angle	Pipe	Pipe OD	Hole	Connector	Up (')	Ref
Rim	890.73'							
Reducer								
Invert 1	883.98'	90°	18" ADS N-12	22"	24"	Hole 24	-3"	P1
Invert 2	883.98'	180°	18" ADS N-12	22"	24"	Hole 24	-3"	P1
Invert 3	887.56'	0°	4" HDPE (perf pipe)	4.8"	8"	Hole 8	40.96"	P1
Invert 4	887.56'	180°	4" HDPE (perf pipe)	4.8"	8"	Hole 8	40.96"	P1
Invert 5								
Invert 6								
Invert 7								
Invert 8								

Default - Interior Dimensions

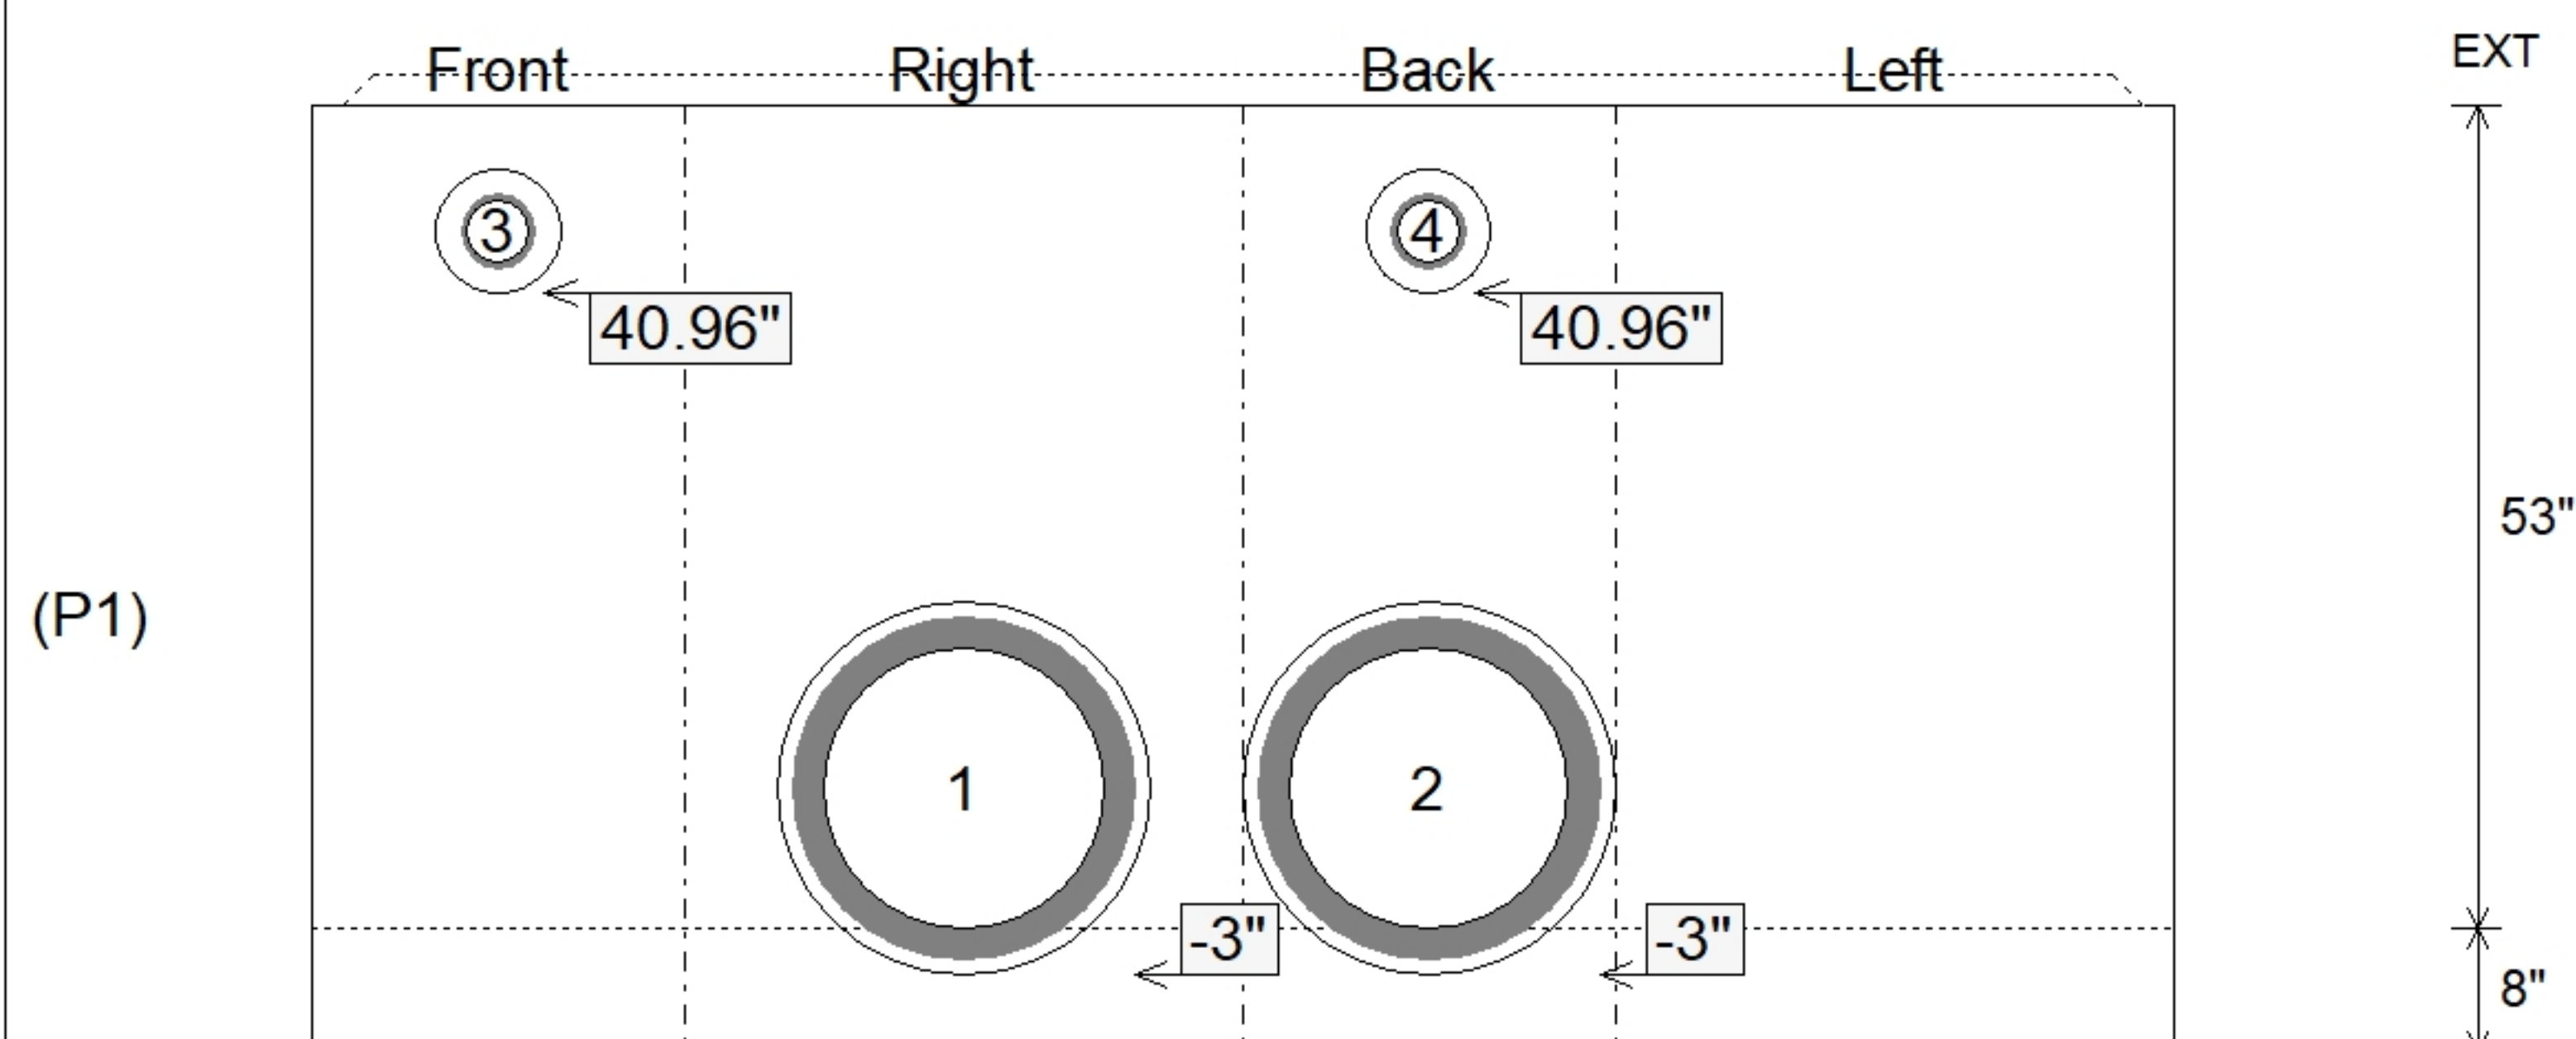

SUBMITTAL
APPROVED BY: