

Contractor: Eaton Asphalt

Plant: 100




Slack: 0.36"

(SPACED AT 12" CC) AROUND THE 15" X 27" HOLE


2) Hole - 4

0 lb


Structure Total: 6304 lb

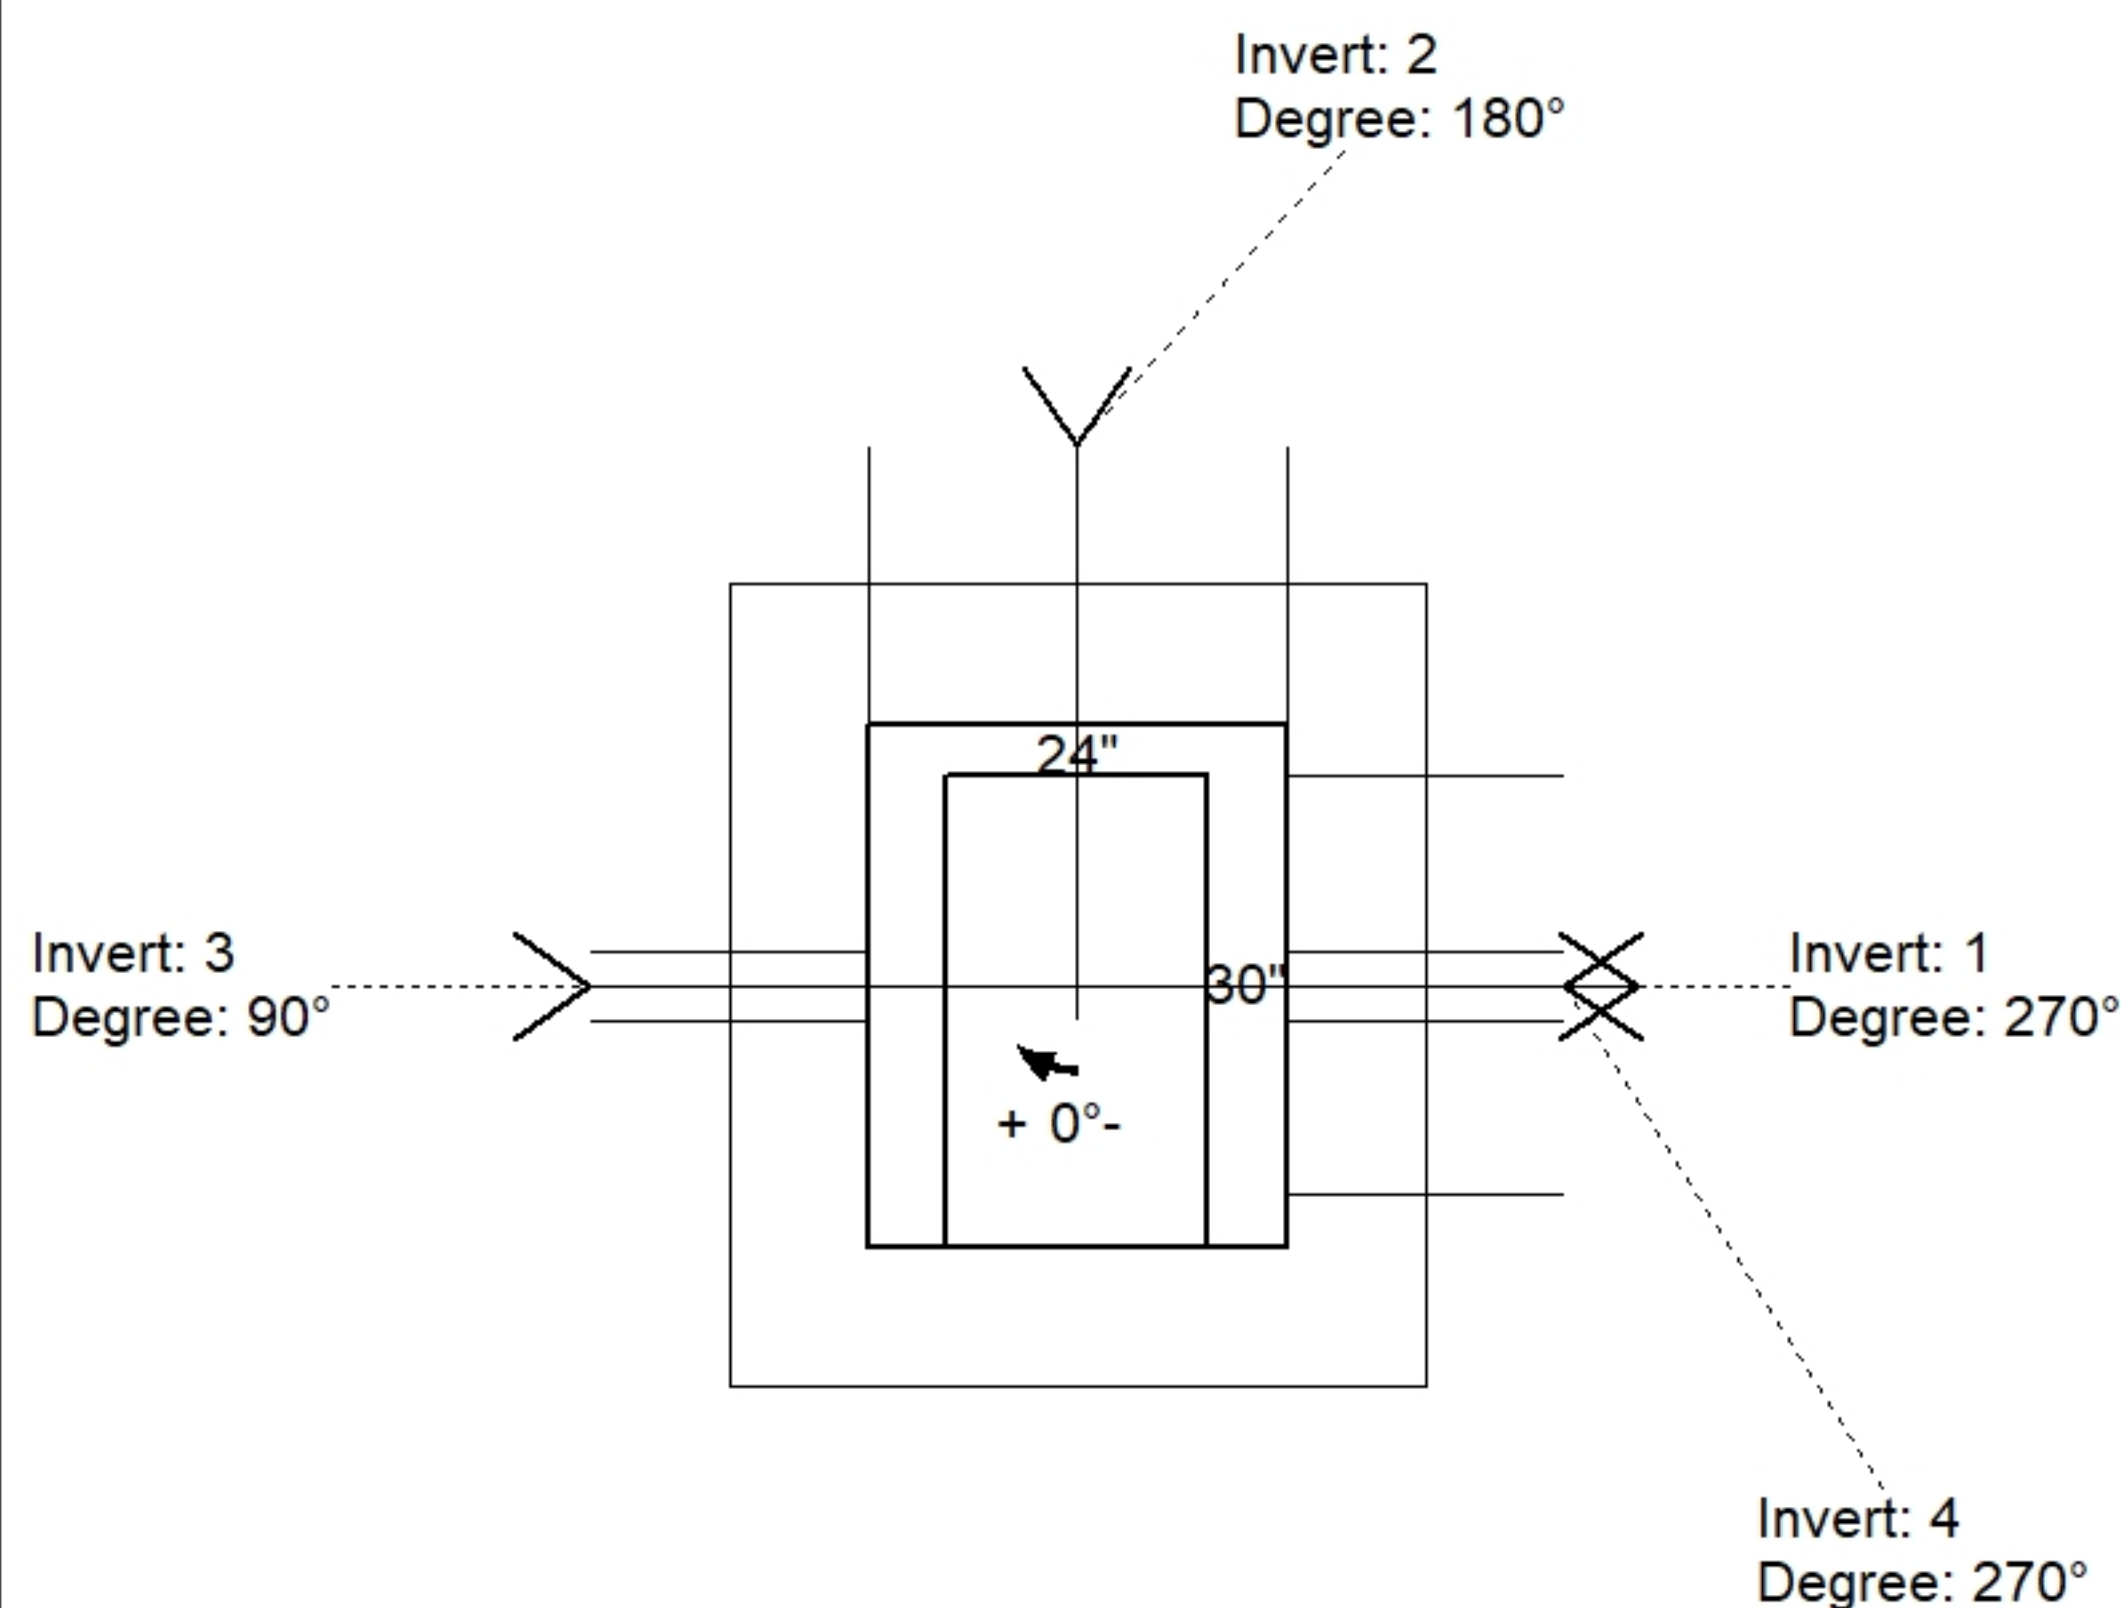

Position	Elev	Angle	Pipe	Pipe OD	Hole	Connector	Up (')	Ref
Rim	894.6'							
Reducer								
Invert 1	889.32'	270°	18" ADS N-12	22"	24"	Hole 24	-3"	P1
Invert 2	889.32'	180°	18" ADS N-12	22"	24"	Hole 24	-3"	P1
Invert 3	892.6'	90°	4" WEEP HOLE	4"	4"	Hole 4	39.36"	P1
Invert 4	892.6'	270°	4" WEEP HOLE	4"	4"	Hole 4	39.36"	P1
Invert 5								
Invert 6								
Invert 7								
Invert 8								

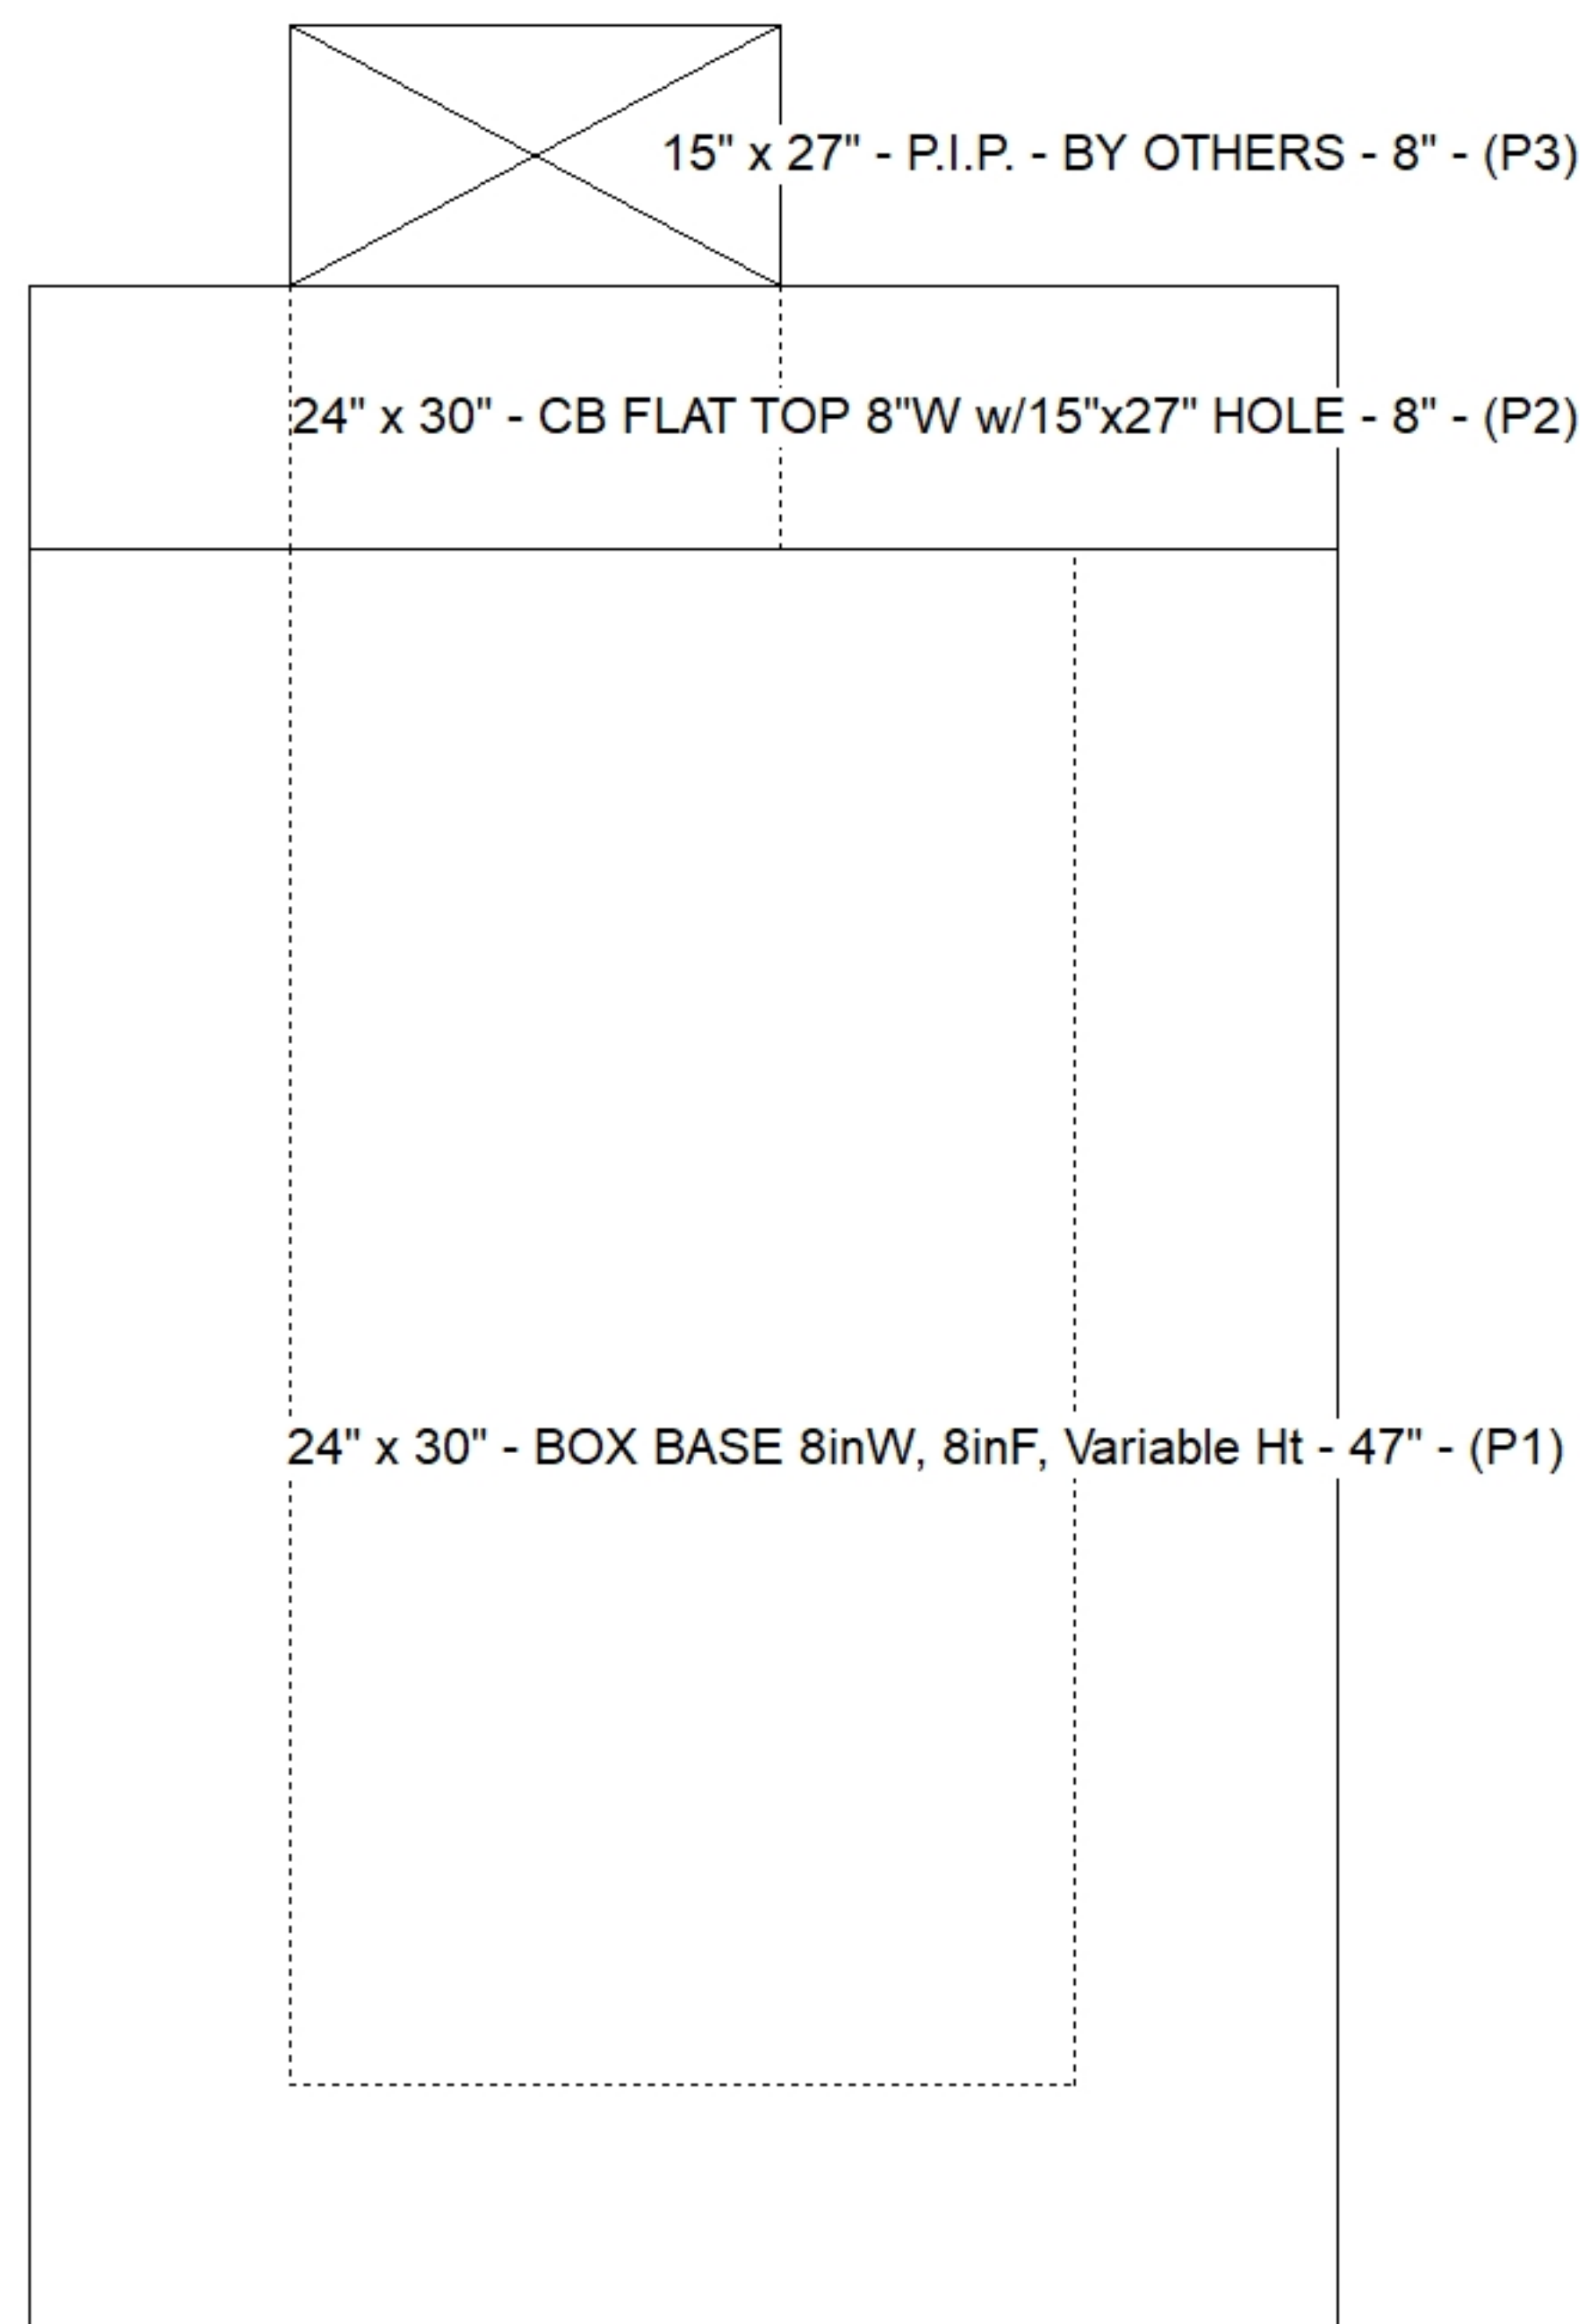

Default - Interior Dimensions

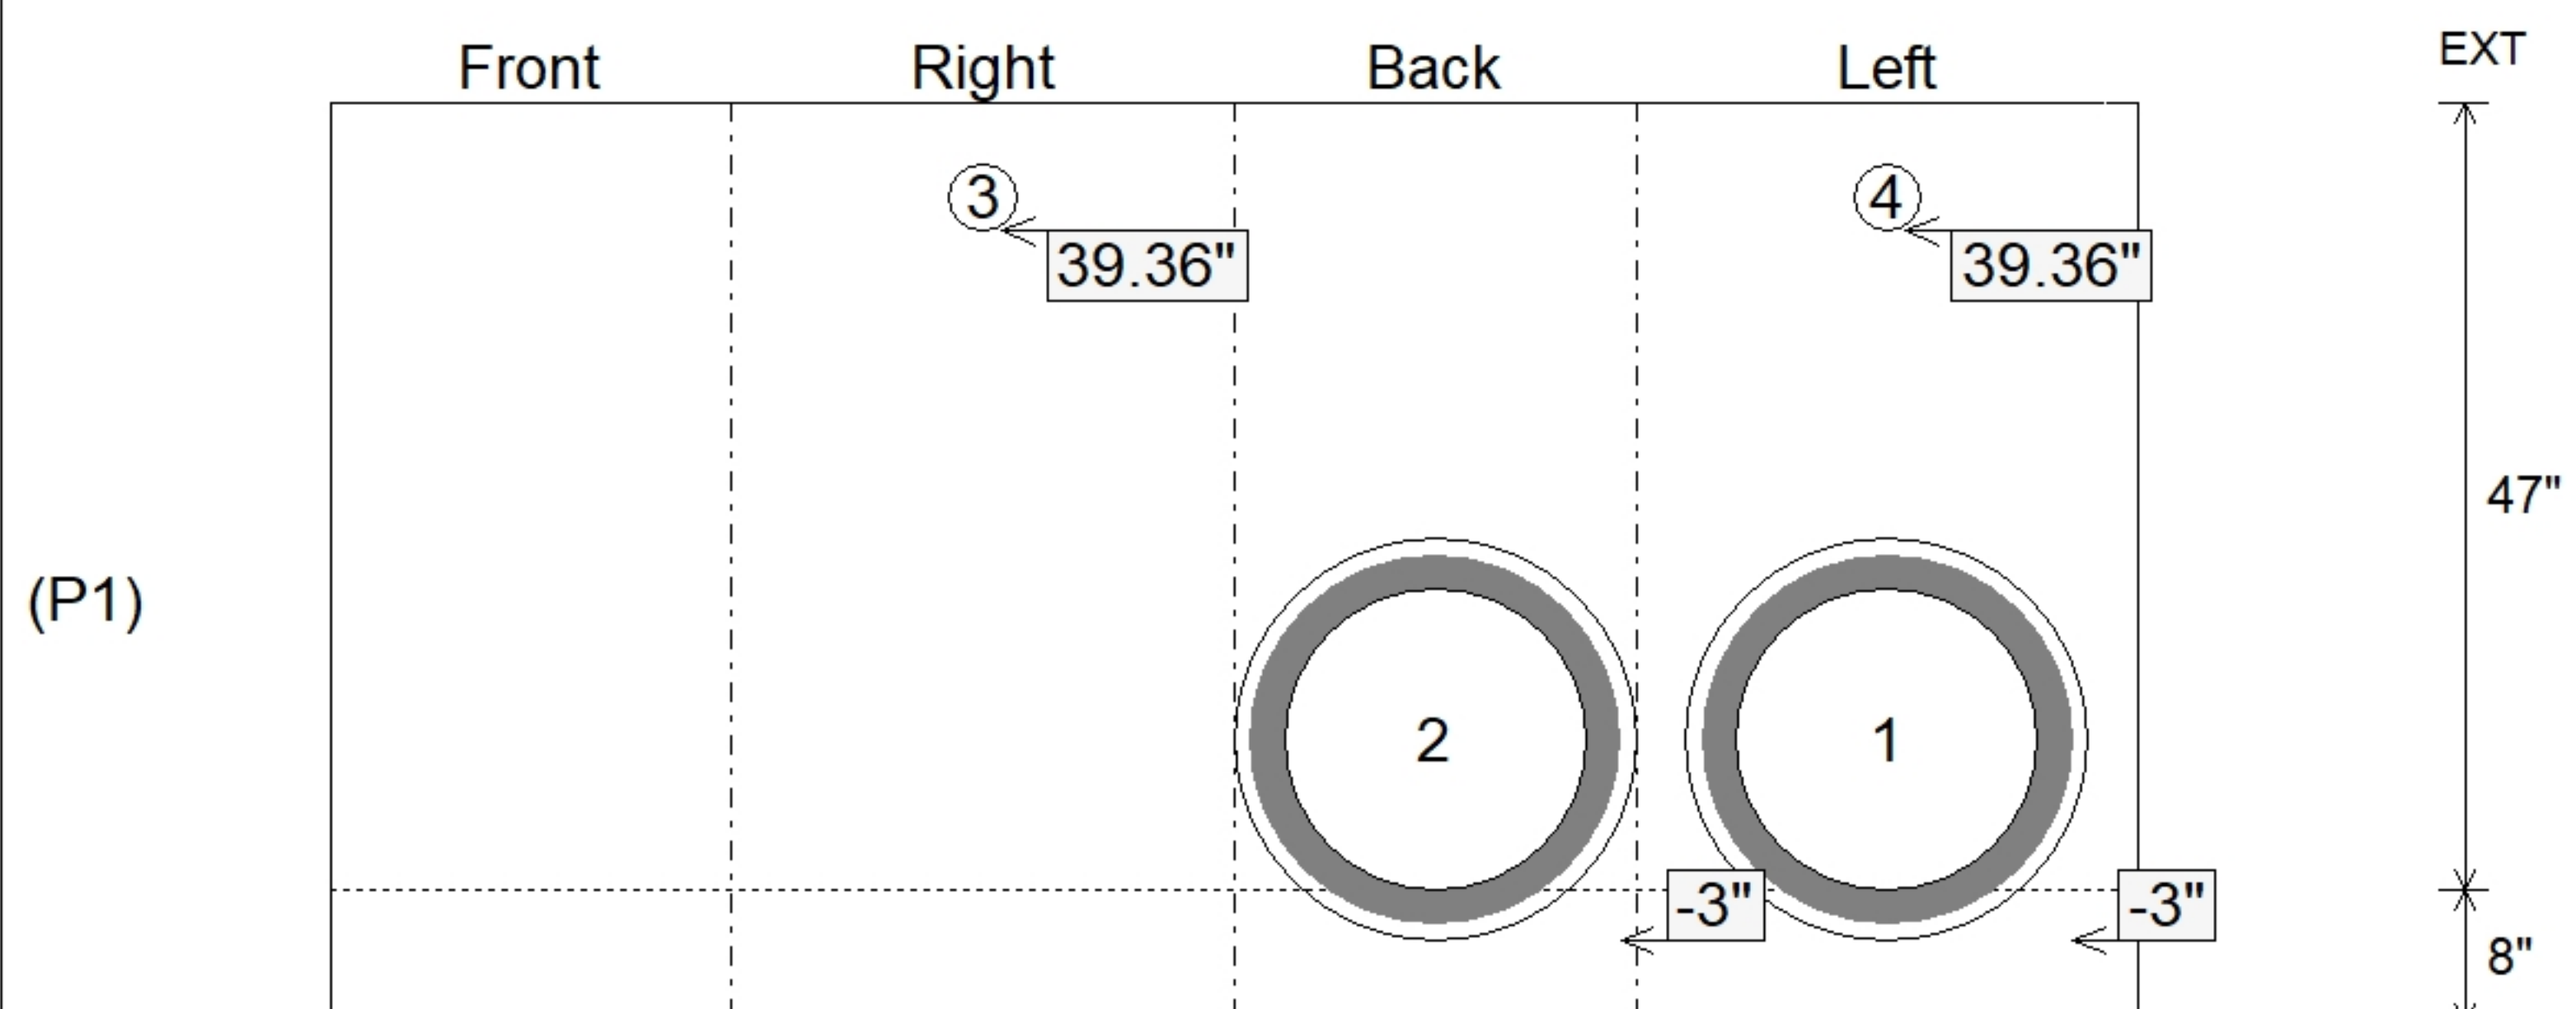

SUBMITTAL
APPROVED BY: