

Contractor: Eaton Asphalt

TECH: Jared - A


Plant: 100



Slack: 0.72"


0 lb

Structure Total: 16812 lb

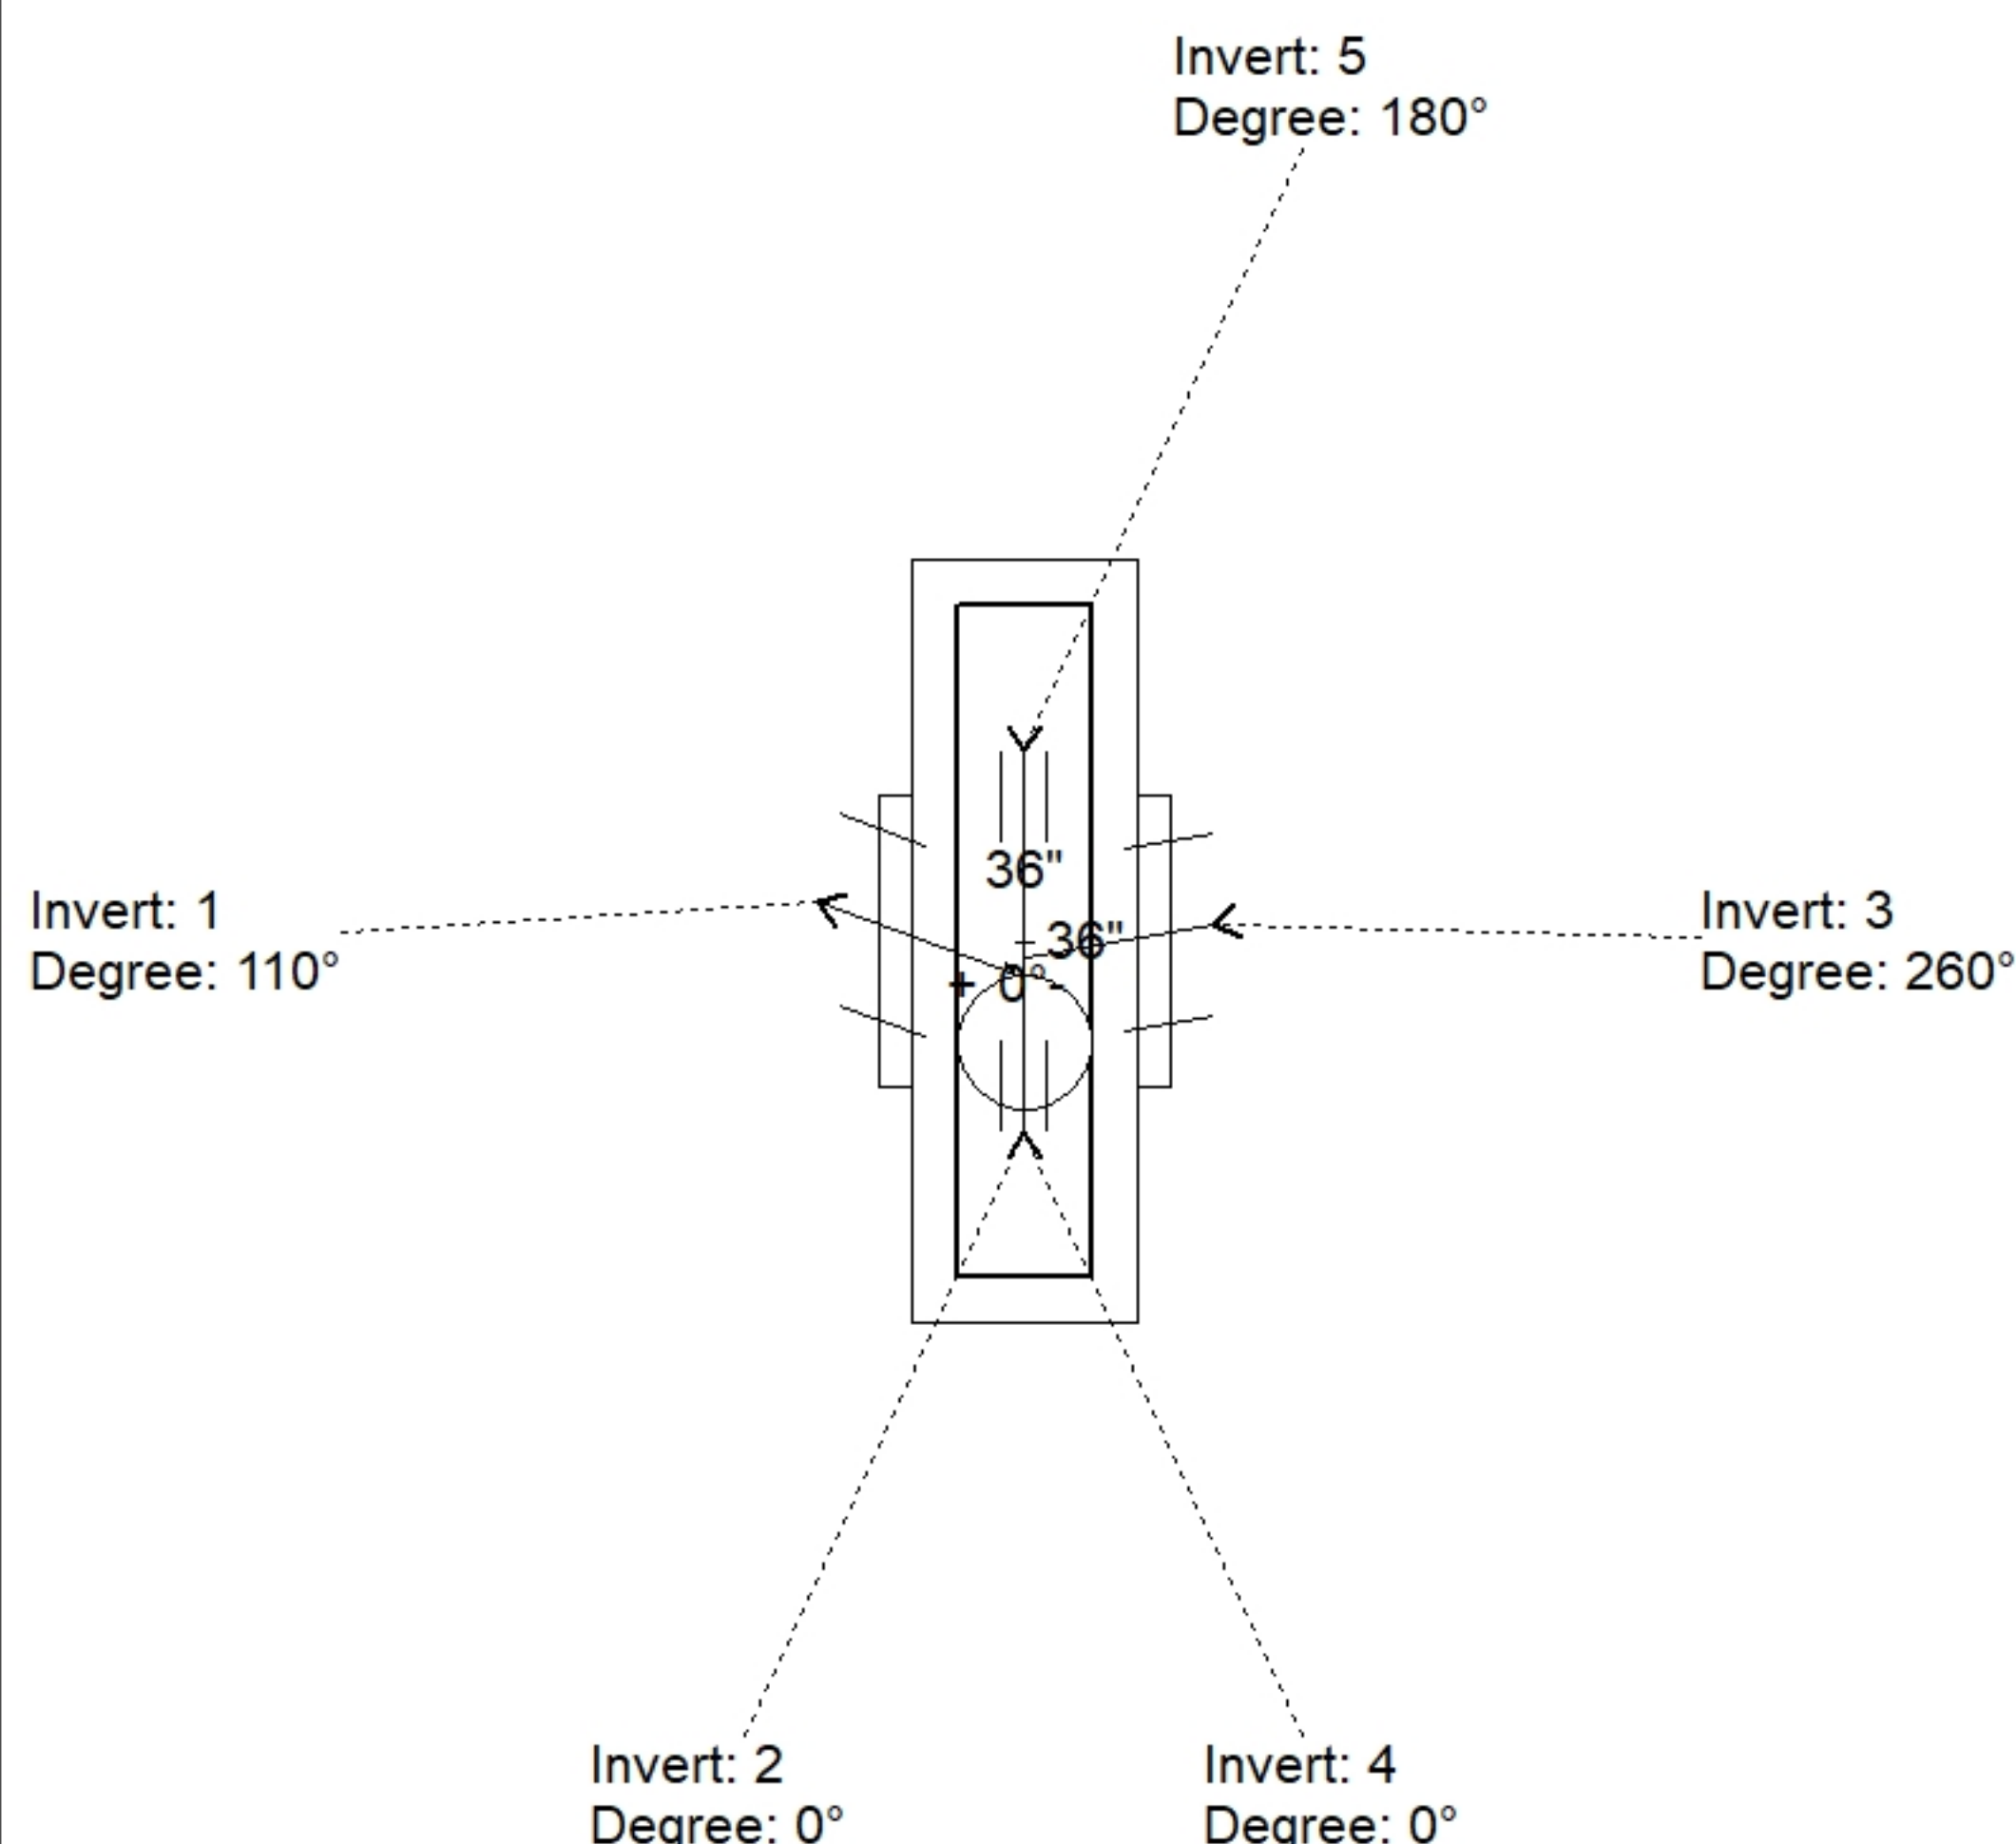

Position	Elev	Angle	Pipe	Pipe OD	Hole	Connector	Up (↓)	Ref
Rim	892.7'							
Reducer	889.64'							
Invert 1	885.14'	110°	24" ADS N-12	28"	32"	Hole 32	-4"	P1
Invert 2	885.14'	0°	18" ADS N-12	22"	24"	Hole 24	-3"	P1
Invert 3	885.14'	260°	24" ADS N-12	28"	32"	Hole 32	-4"	P1
Invert 4	888.81'	0°	4" HDPE (perf pipe)	4.8"	8"	Hole 8	42.04"	P1
Invert 5	888.81'	180°	4" HDPE (perf pipe)	4.8"	8"	Hole 8	42.04"	P1
Invert 6								
Invert 7								
Invert 8								

Default - Interior Dimensions

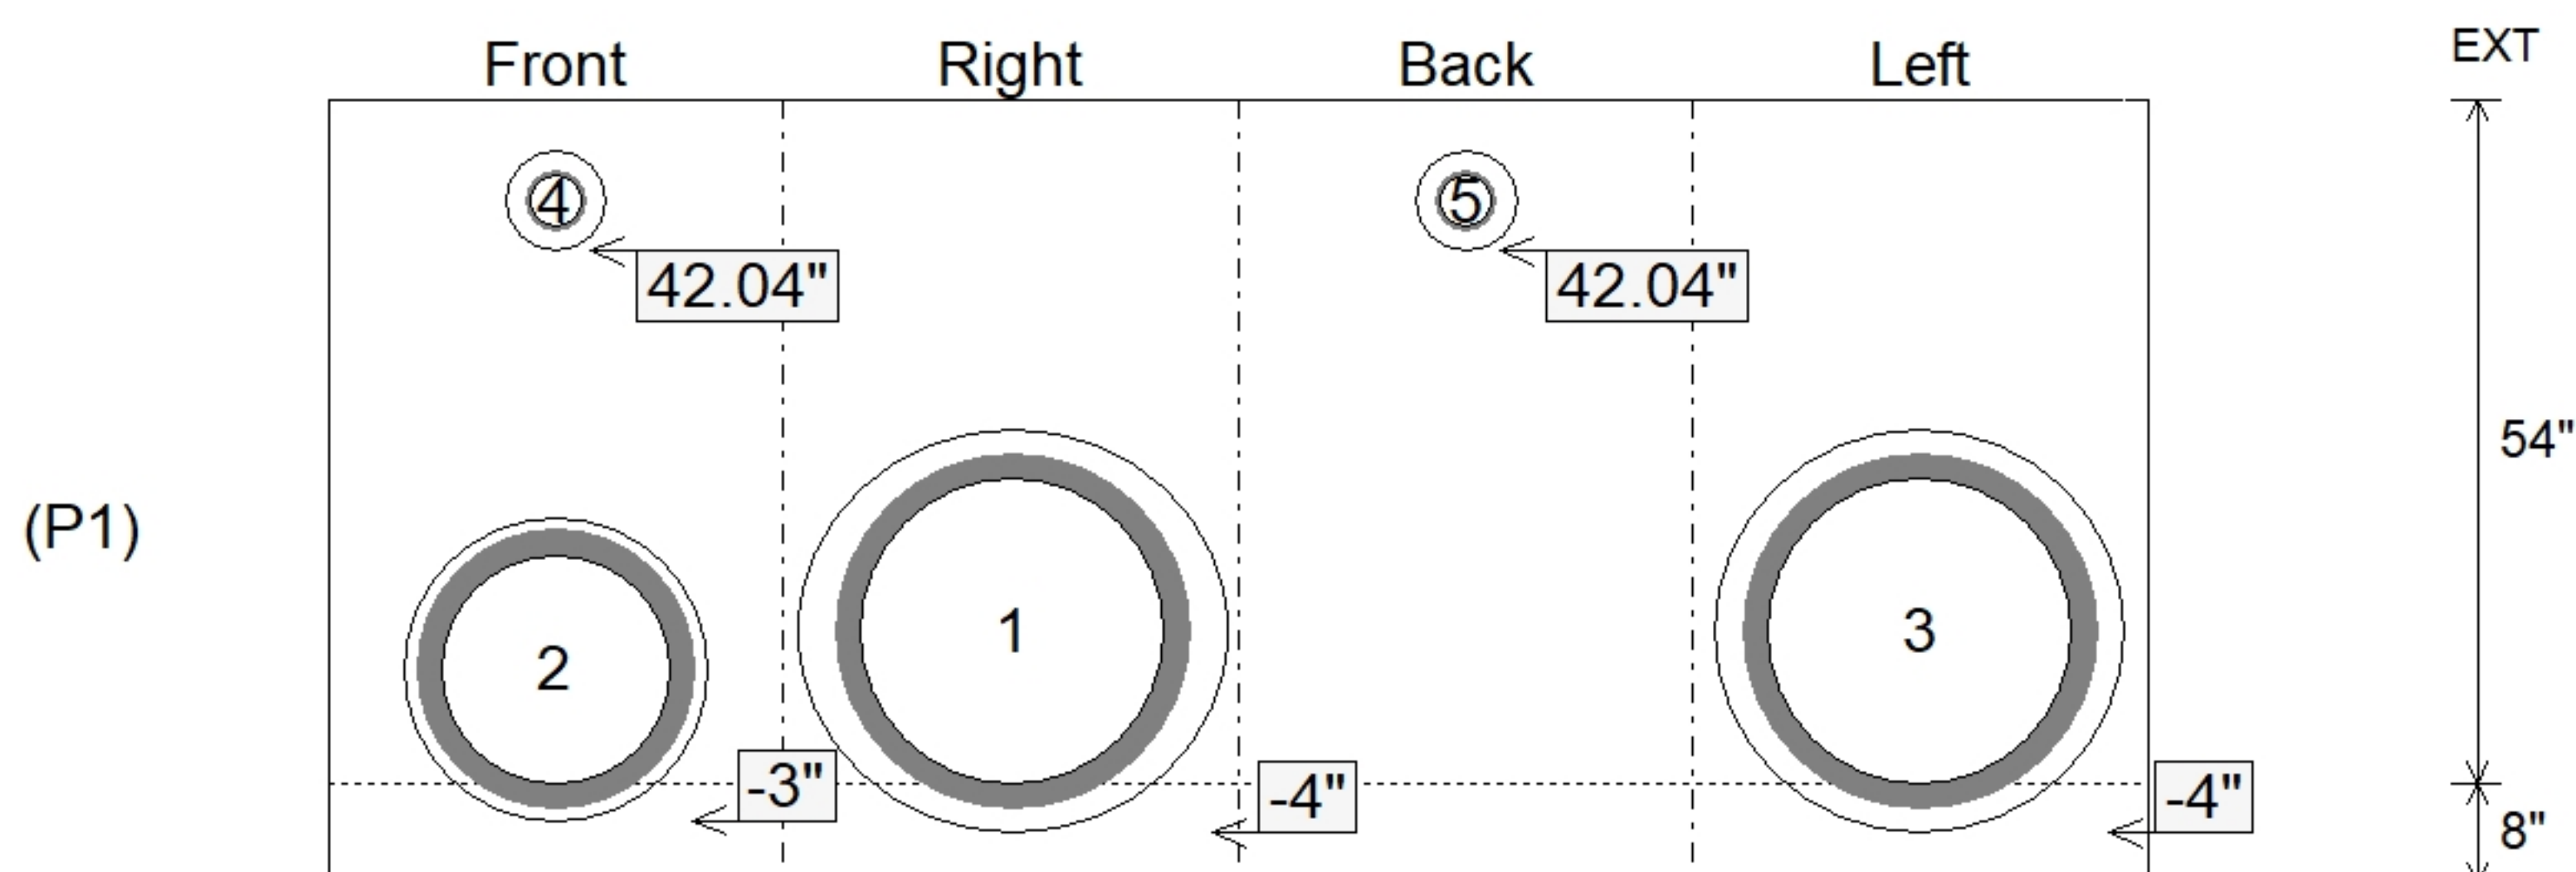

SUBMITTAL
APPROVED BY: