

Contractor: Eaton Asphalt

TECH: Jared - A


Plant: 100



Slack: 0"

10000 Hz


Structure Total: 12860 lb

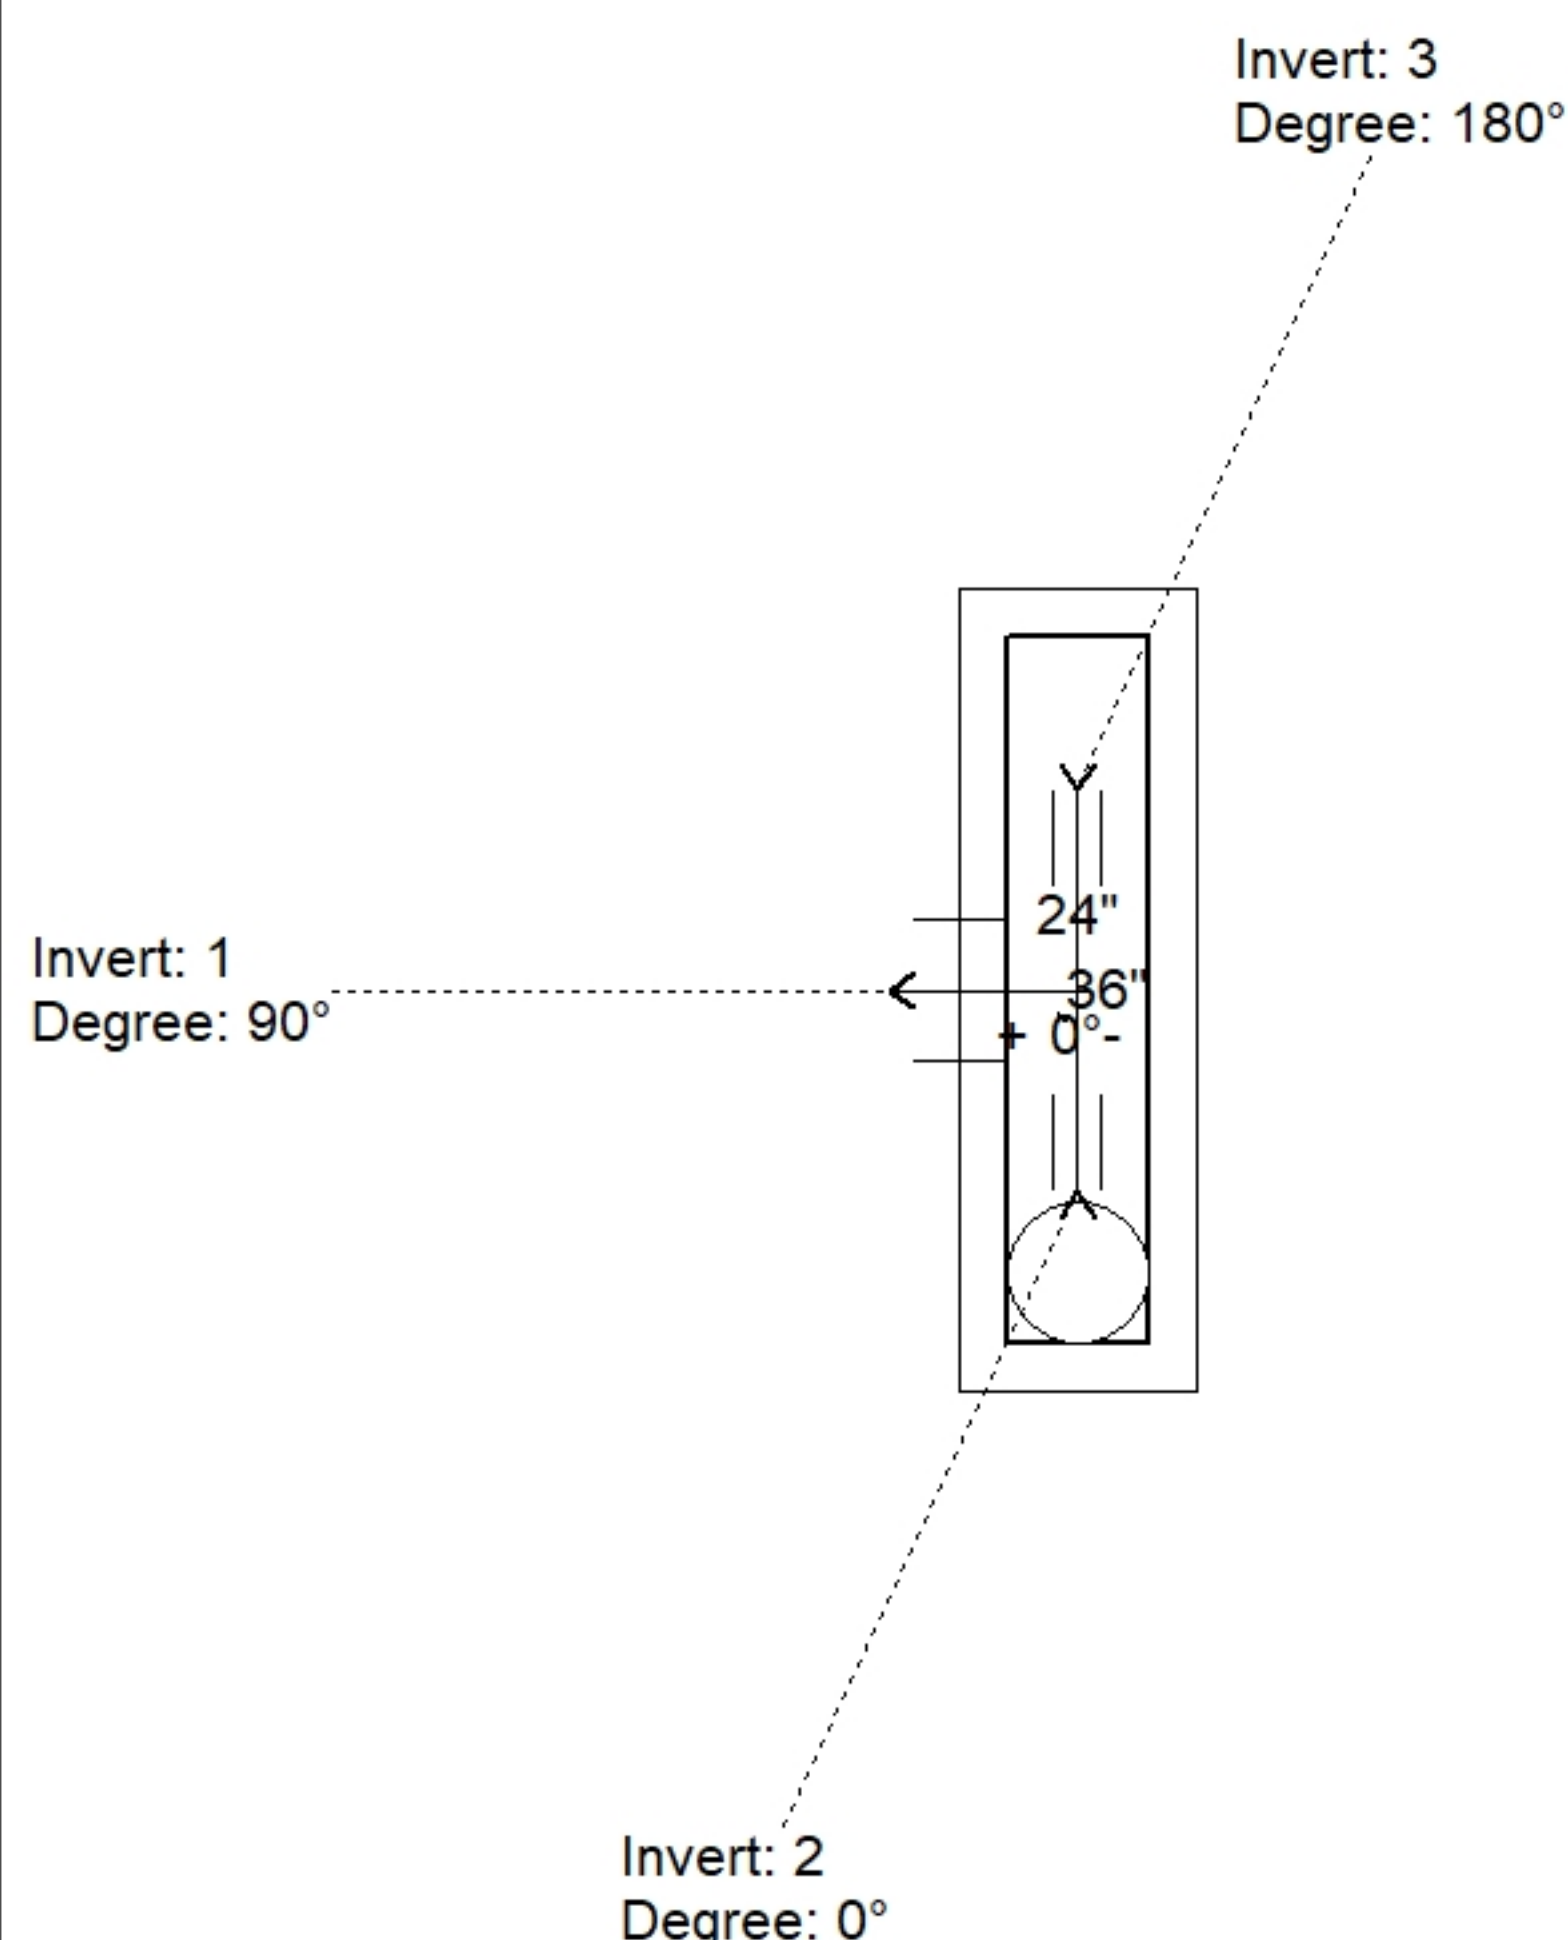

Position	Elev	Angle	Pipe	Pipe OD	Hole	Connector	Up ()	Ref
Rim	882.04'							
Reducer								
Invert 1	877.29'	90°	18" ADS N-12	22"	24"	Hole 24	-3"	P1
Invert 2	878.87'	0°	4" HDPE (perf pipe)	4.8"	8"	Hole 8	16.96"	P1
Invert 3	878.87'	180°	4" HDPE (perf pipe)	4.8"	8"	Hole 8	16.96"	P1
Invert 4								
Invert 5								
Invert 6								
Invert 7								
Invert 8								

24" x 36" - BOX BASE 8inW, 8inF, Variable Ht - 29" - (P1)

Default - Interior Dimensions

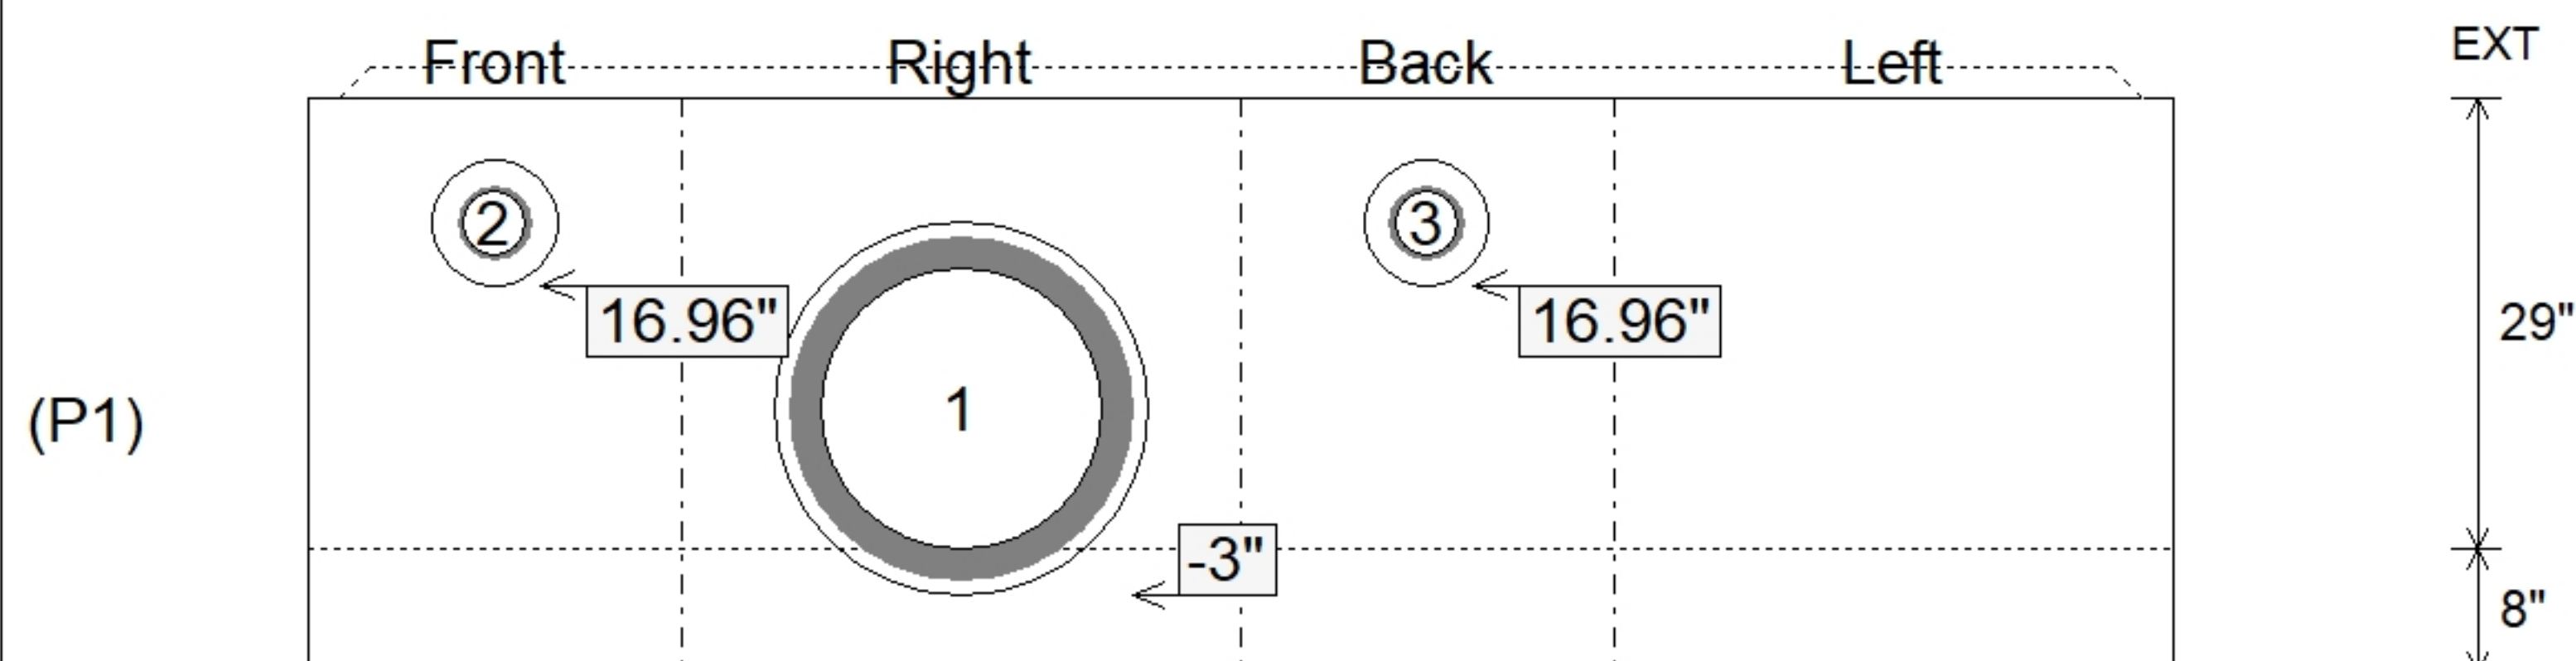

SUBMITTAL
APPROVED BY: