

Contractor: Eaton Asphalt

TECH: Jared - A

Plant: 100



Size: 48"

Rim to Invert: 17.32'

Floor Height: 6"


Slack: 0.84"

- FLOOR (As .31) #5 BARS AT 12" C.C.E.W.


17) MH Step ML-10-TDS-NCR - 10"

0 lb


Structure Total: 15845 lb

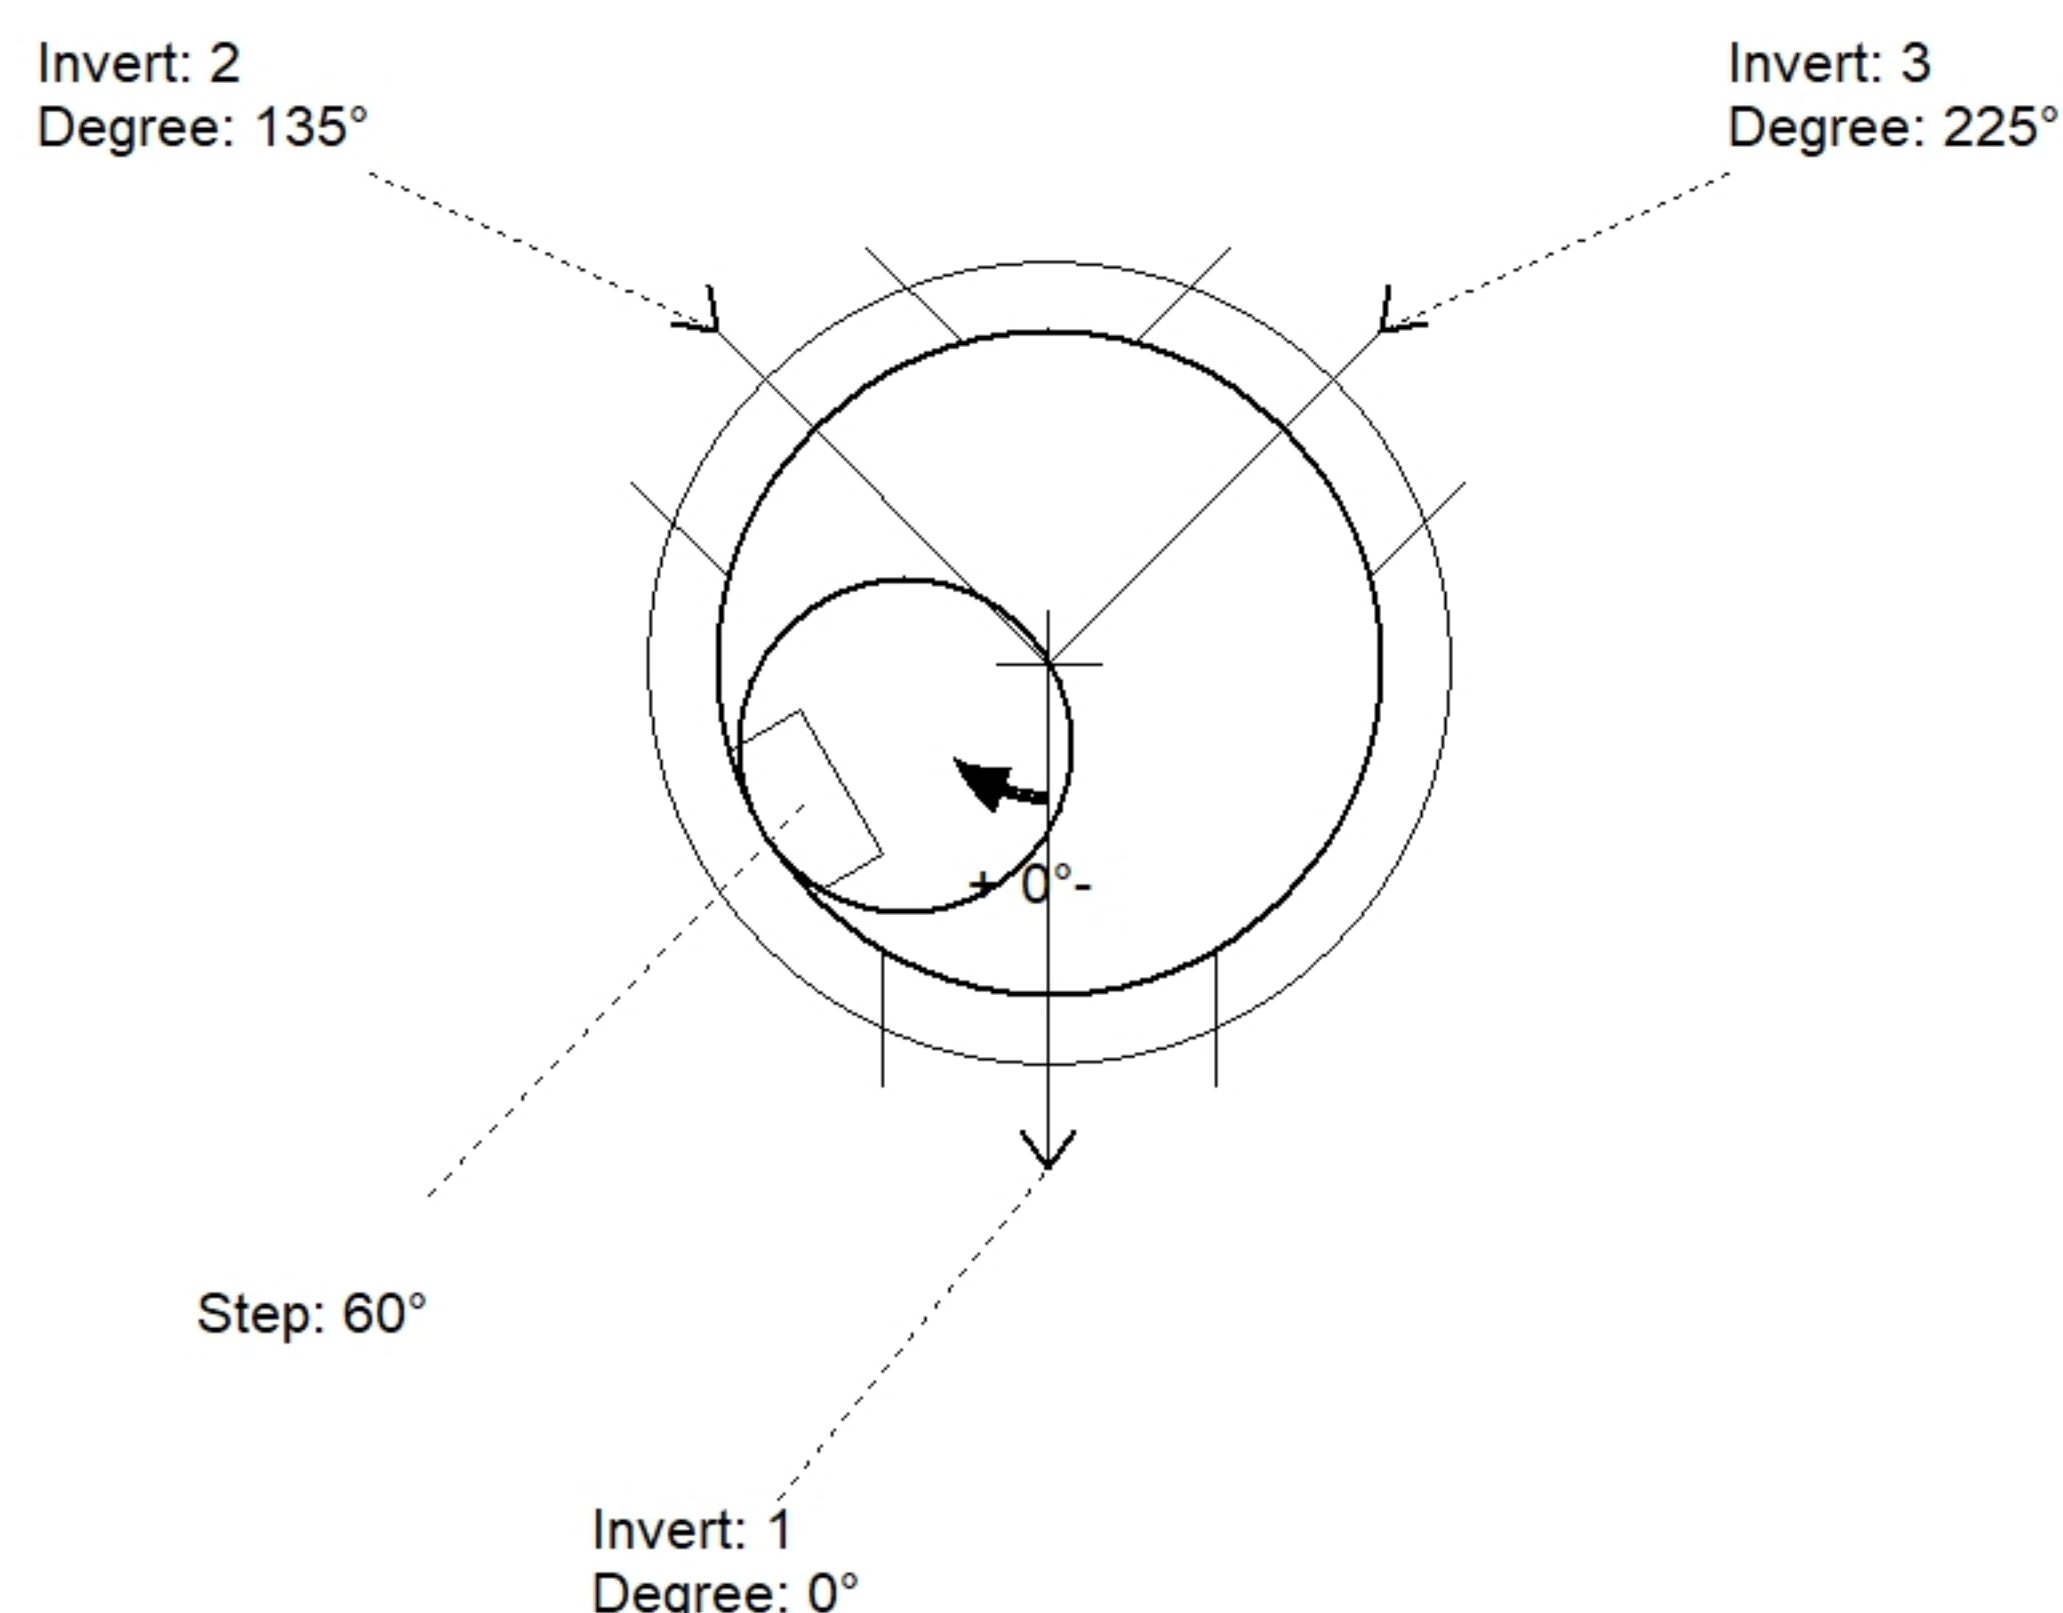

Position	Elev	Angle	Pipe	Pipe OD	Hole	Connector	Up (')_	Ref
Rim	919.02'							
Reducer								
Invert 1	901.7'	0°	18" ADS N-12	22"	24"	Hole 24	0"	P1
Invert 2	901.7'	135°	18" ADS N-12	22"	24"	Hole 24	0"	P1
Invert 3	901.7'	225°	18" ADS N-12	22"	24"	Hole 24	0"	P1
Invert 4								
Invert 5								
Invert 6								
Invert 7								
Invert 8								

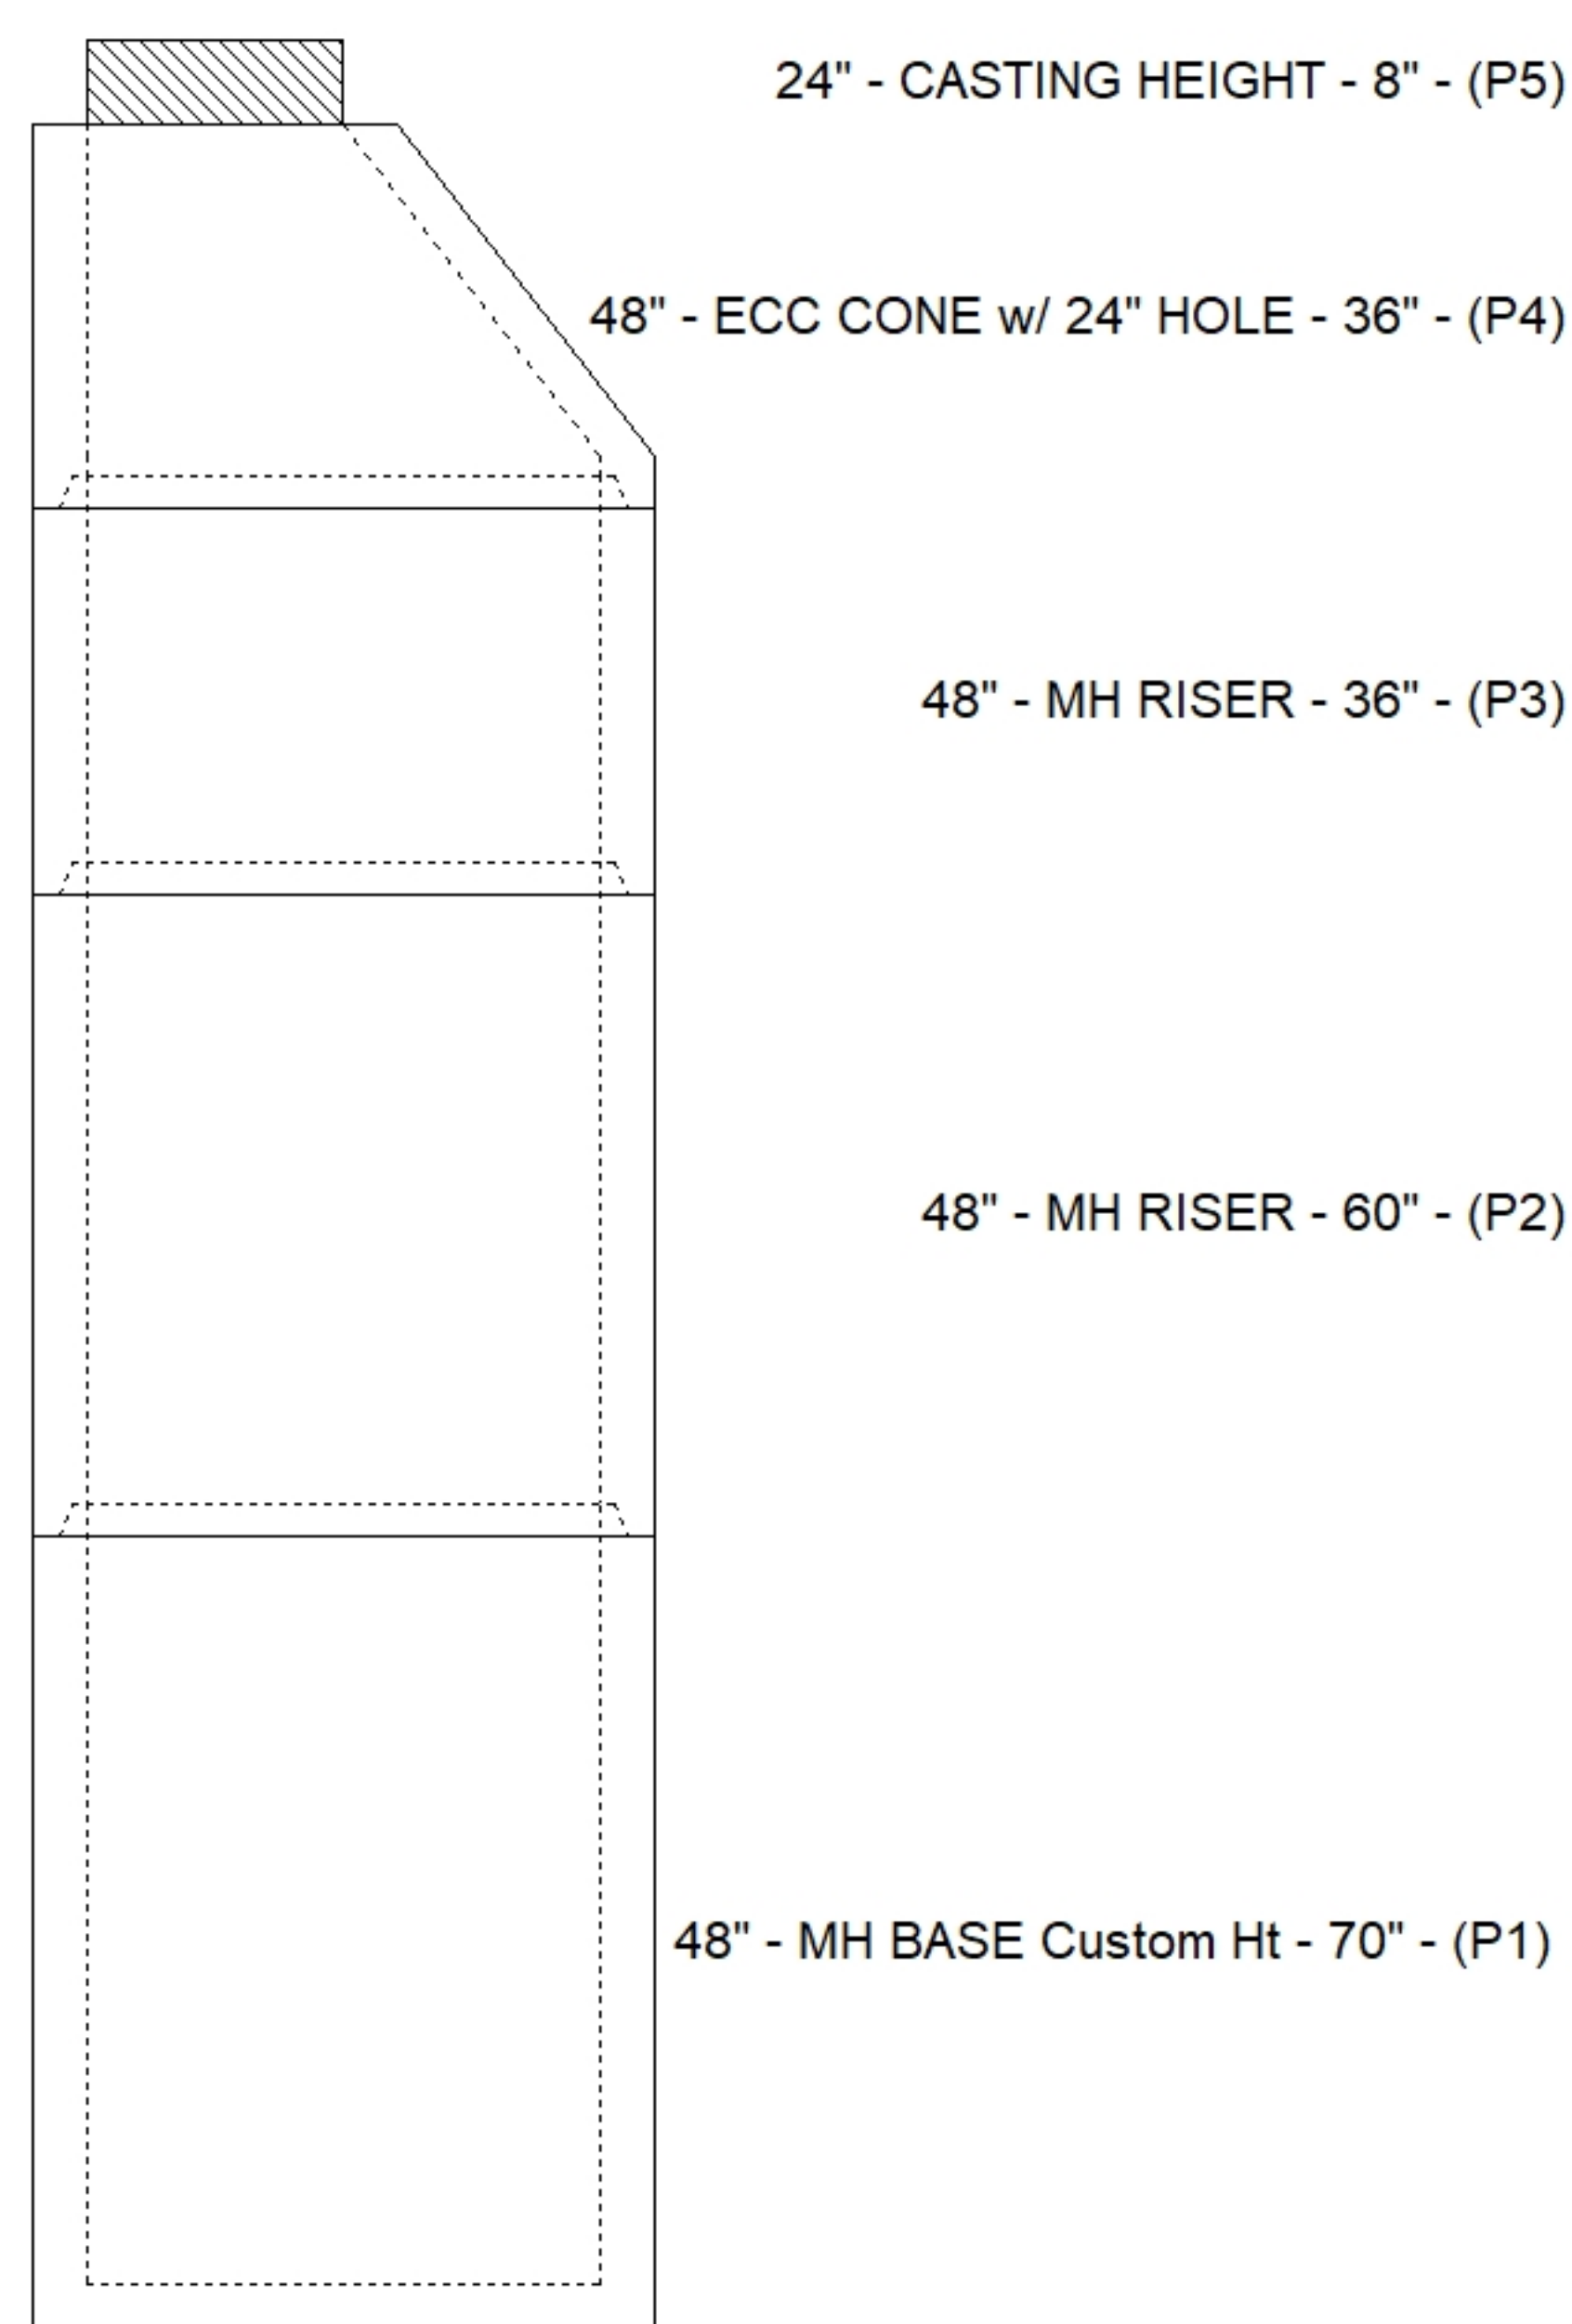

Default - Interior Dimensions

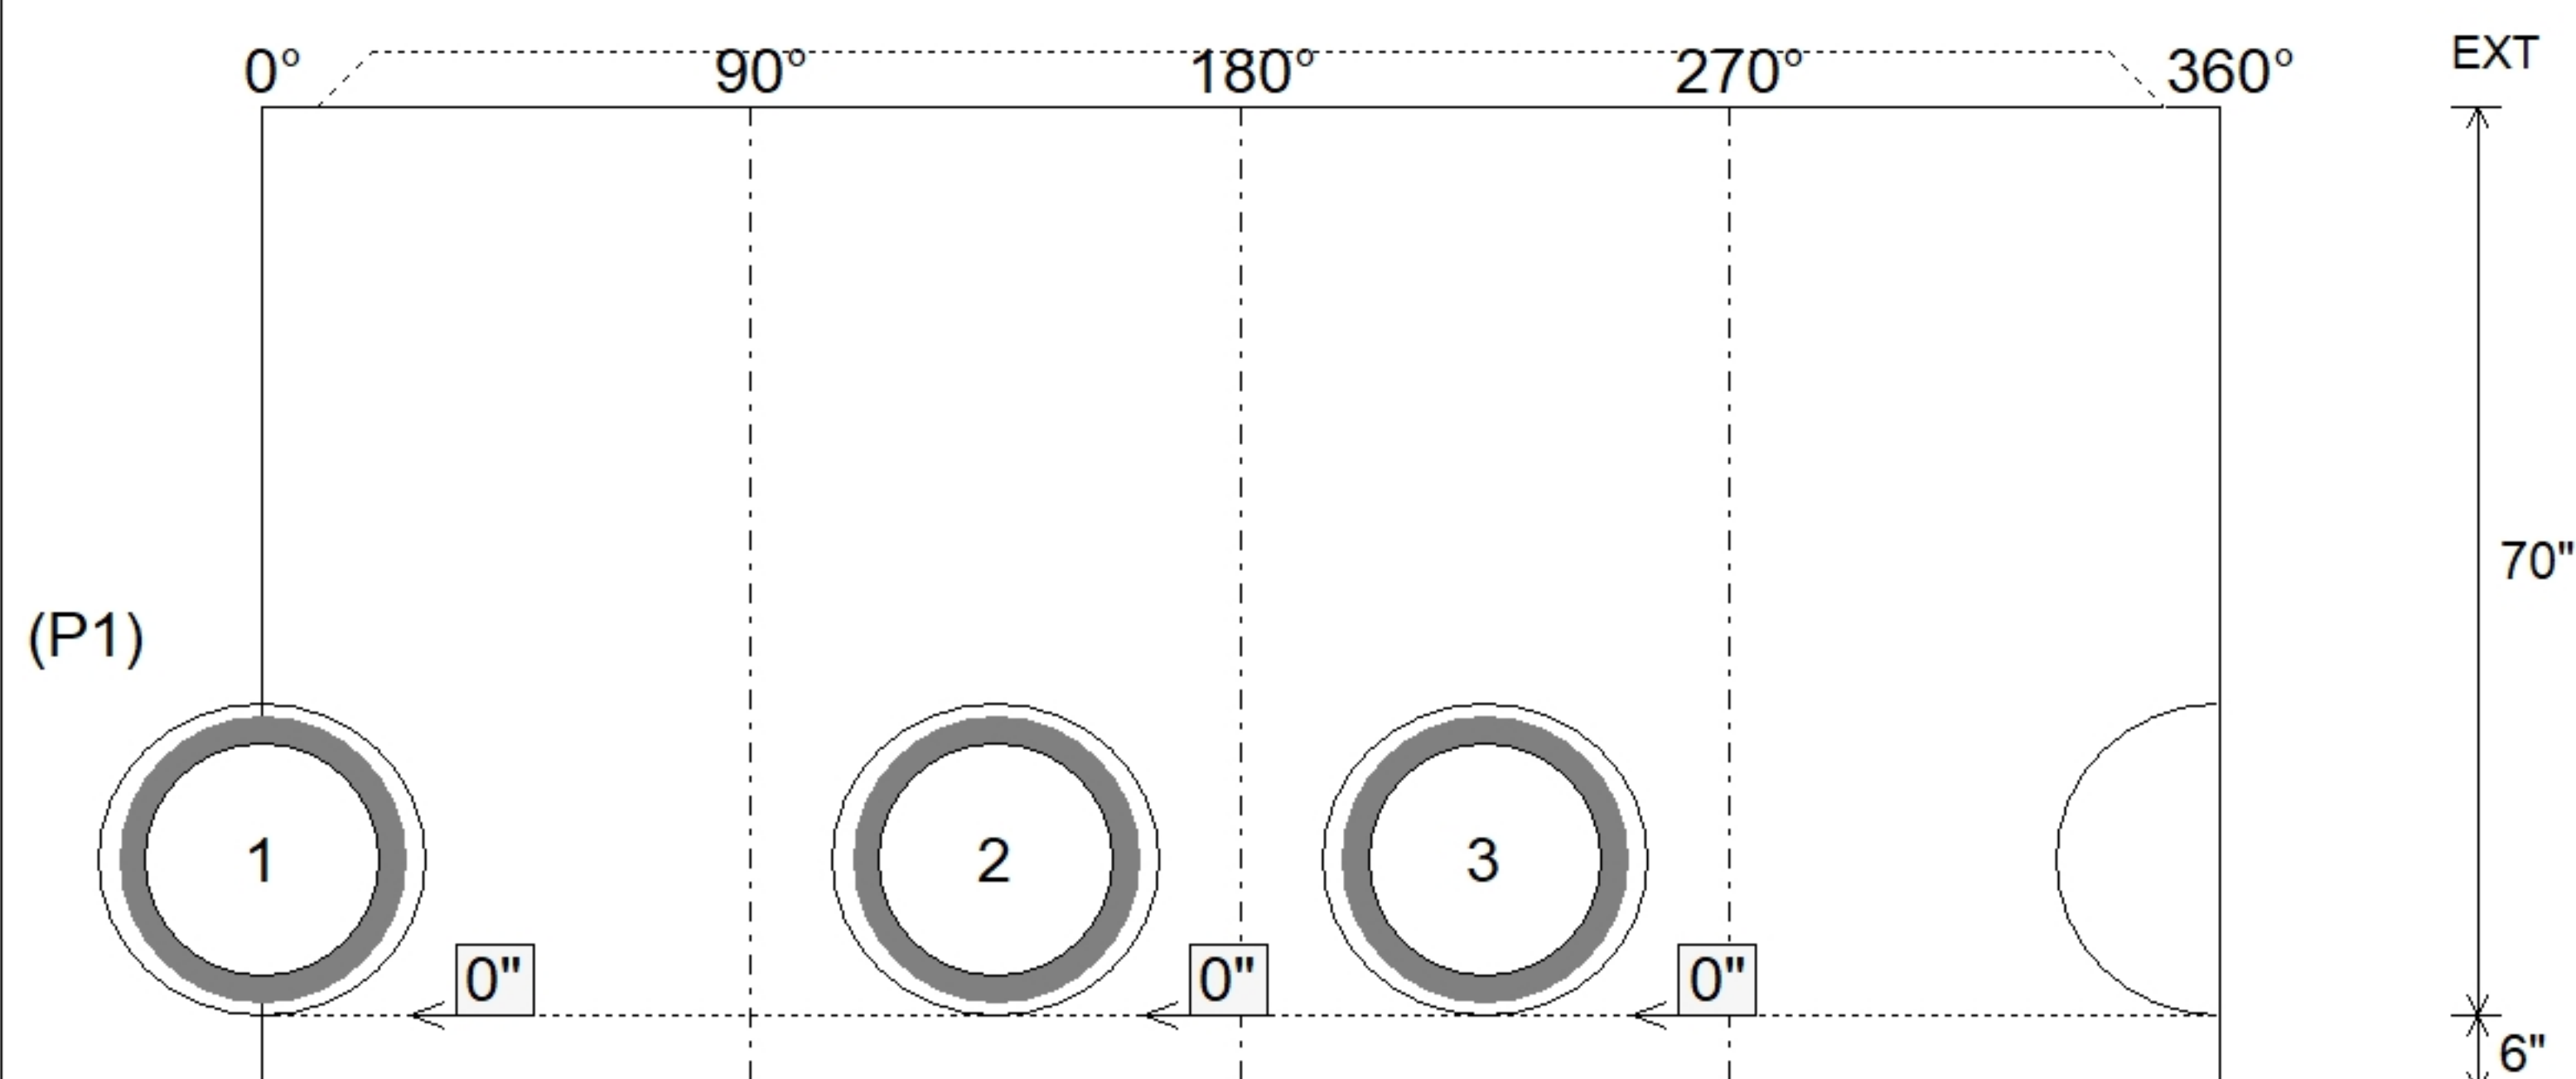

Submittal Drawing
7/2/2026 9:16:12 AM

SUBMITTAL
APPROVED BY: