

Contractor: Eaton Asphalt


Plant: 100



Slack: 0.08"


12114.115

Structure Total: 13114 lb

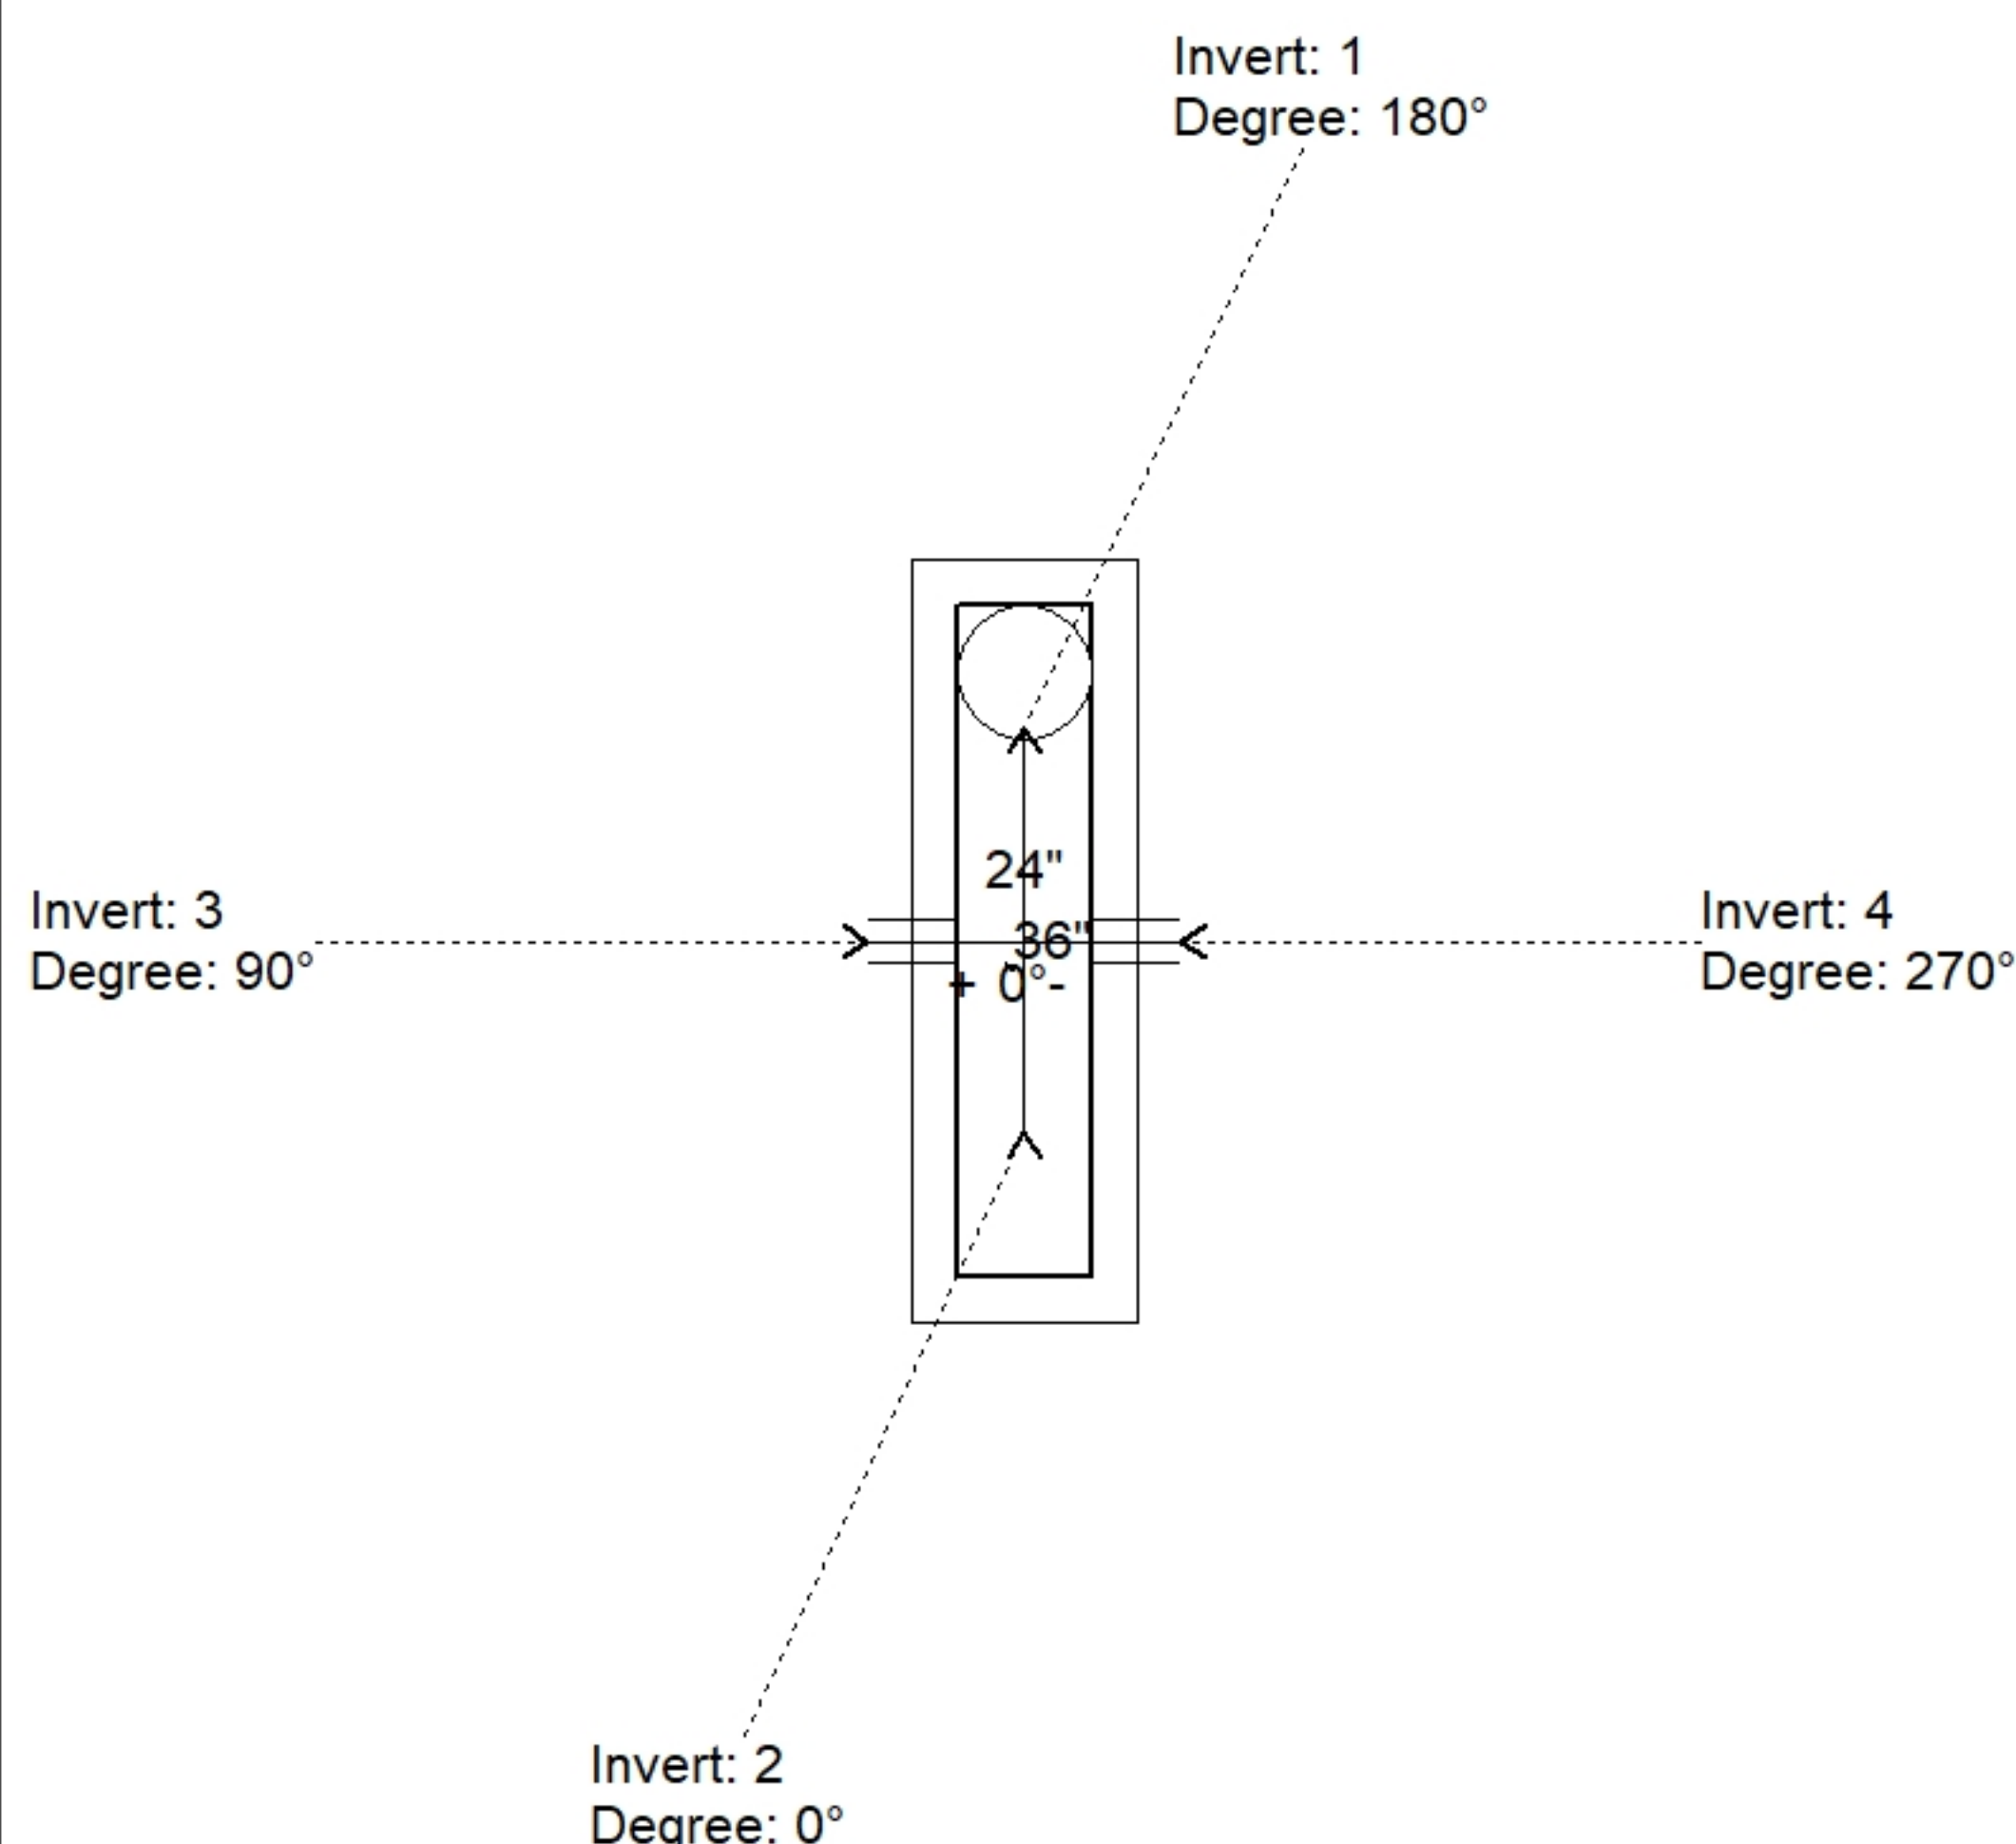

Position	Elev	Angle	Pipe	Pipe OD	Hole	Connector	Up (↓)	Ref
Rim	921.16'							
Reducer								
Invert 1	916.07'	180°	18" ADS N-12	22"	24"	Hole 24	-3"	P1
Invert 2	916.07'	0°	18" ADS N-12	22"	24"	Hole 24	-3"	P1
Invert 3	917.99'	90°	4" HDPE (perf pipe)	4.8"	8"	Hole 8	21.04"	P1
Invert 4	917.99'	270°	4" HDPE (perf pipe)	4.8"	8"	Hole 8	21.04"	P1
Invert 5								
Invert 6								
Invert 7								
Invert 8								

Default - Interior Dimensions

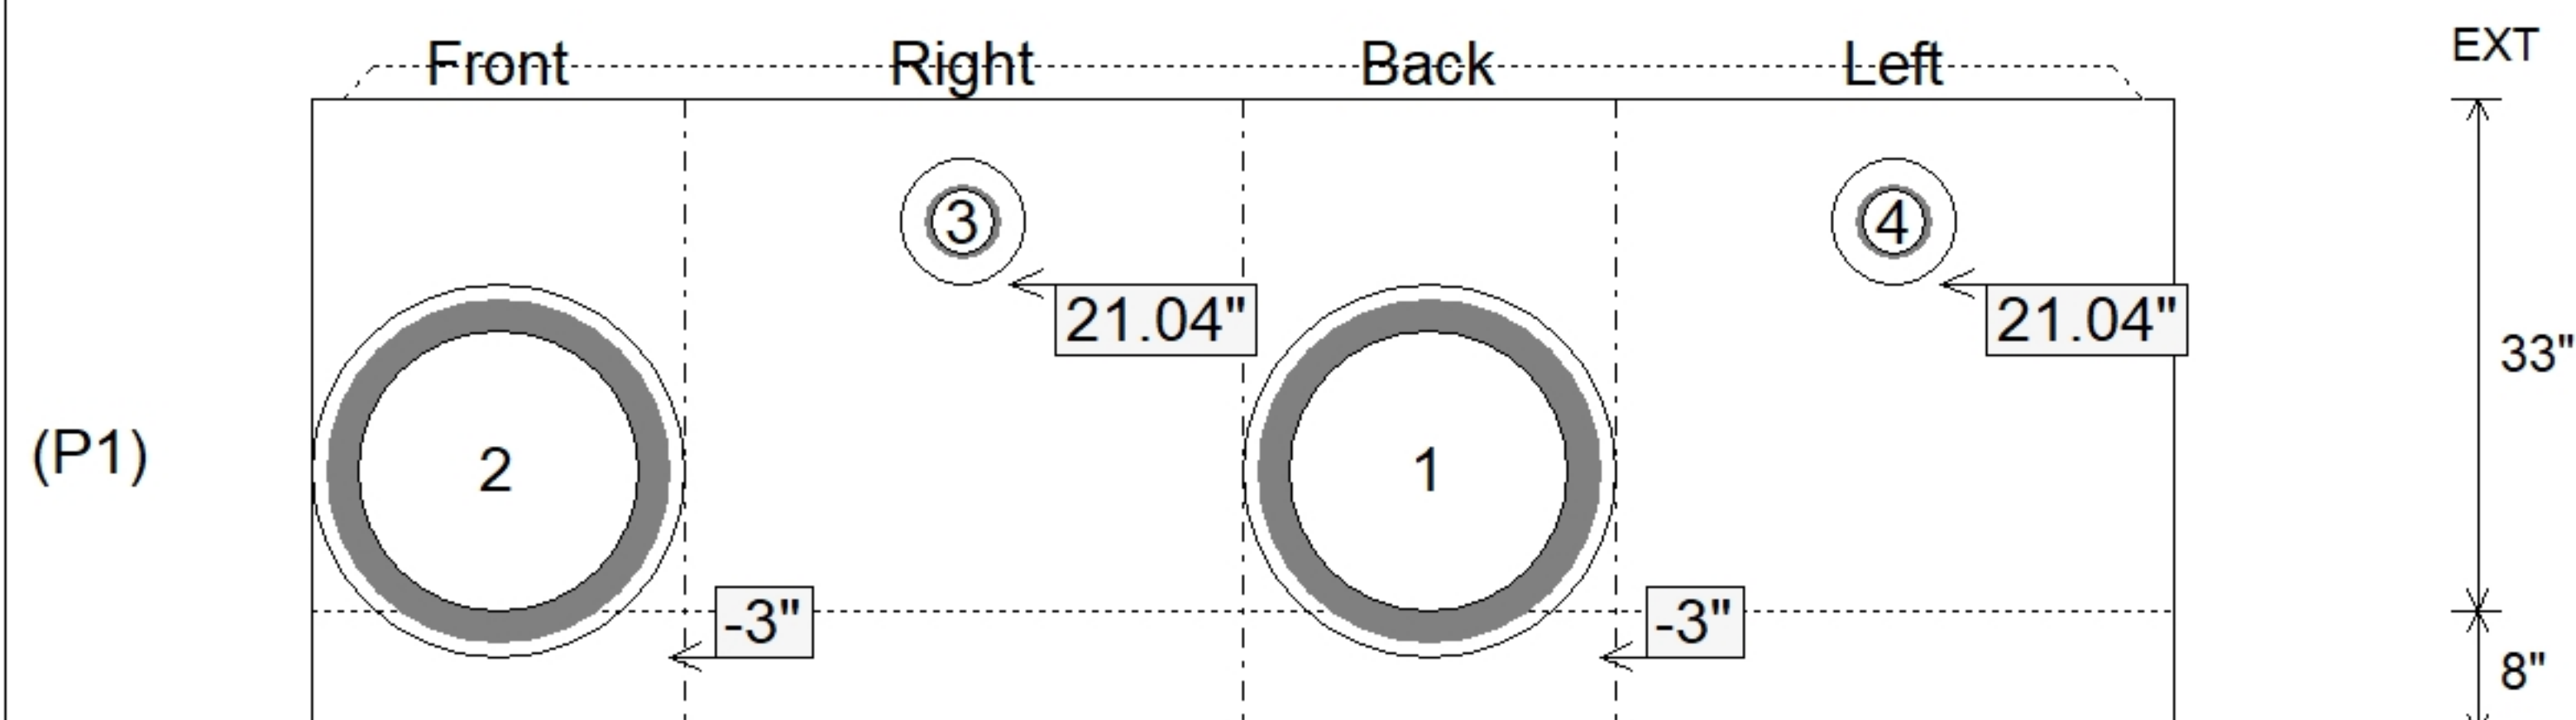

SUBMITTAL
APPROVED BY: