


Contractor: Eaton Asphalt

Plant: 100




Slack: 0.08"


Structure Total: 13148 lb

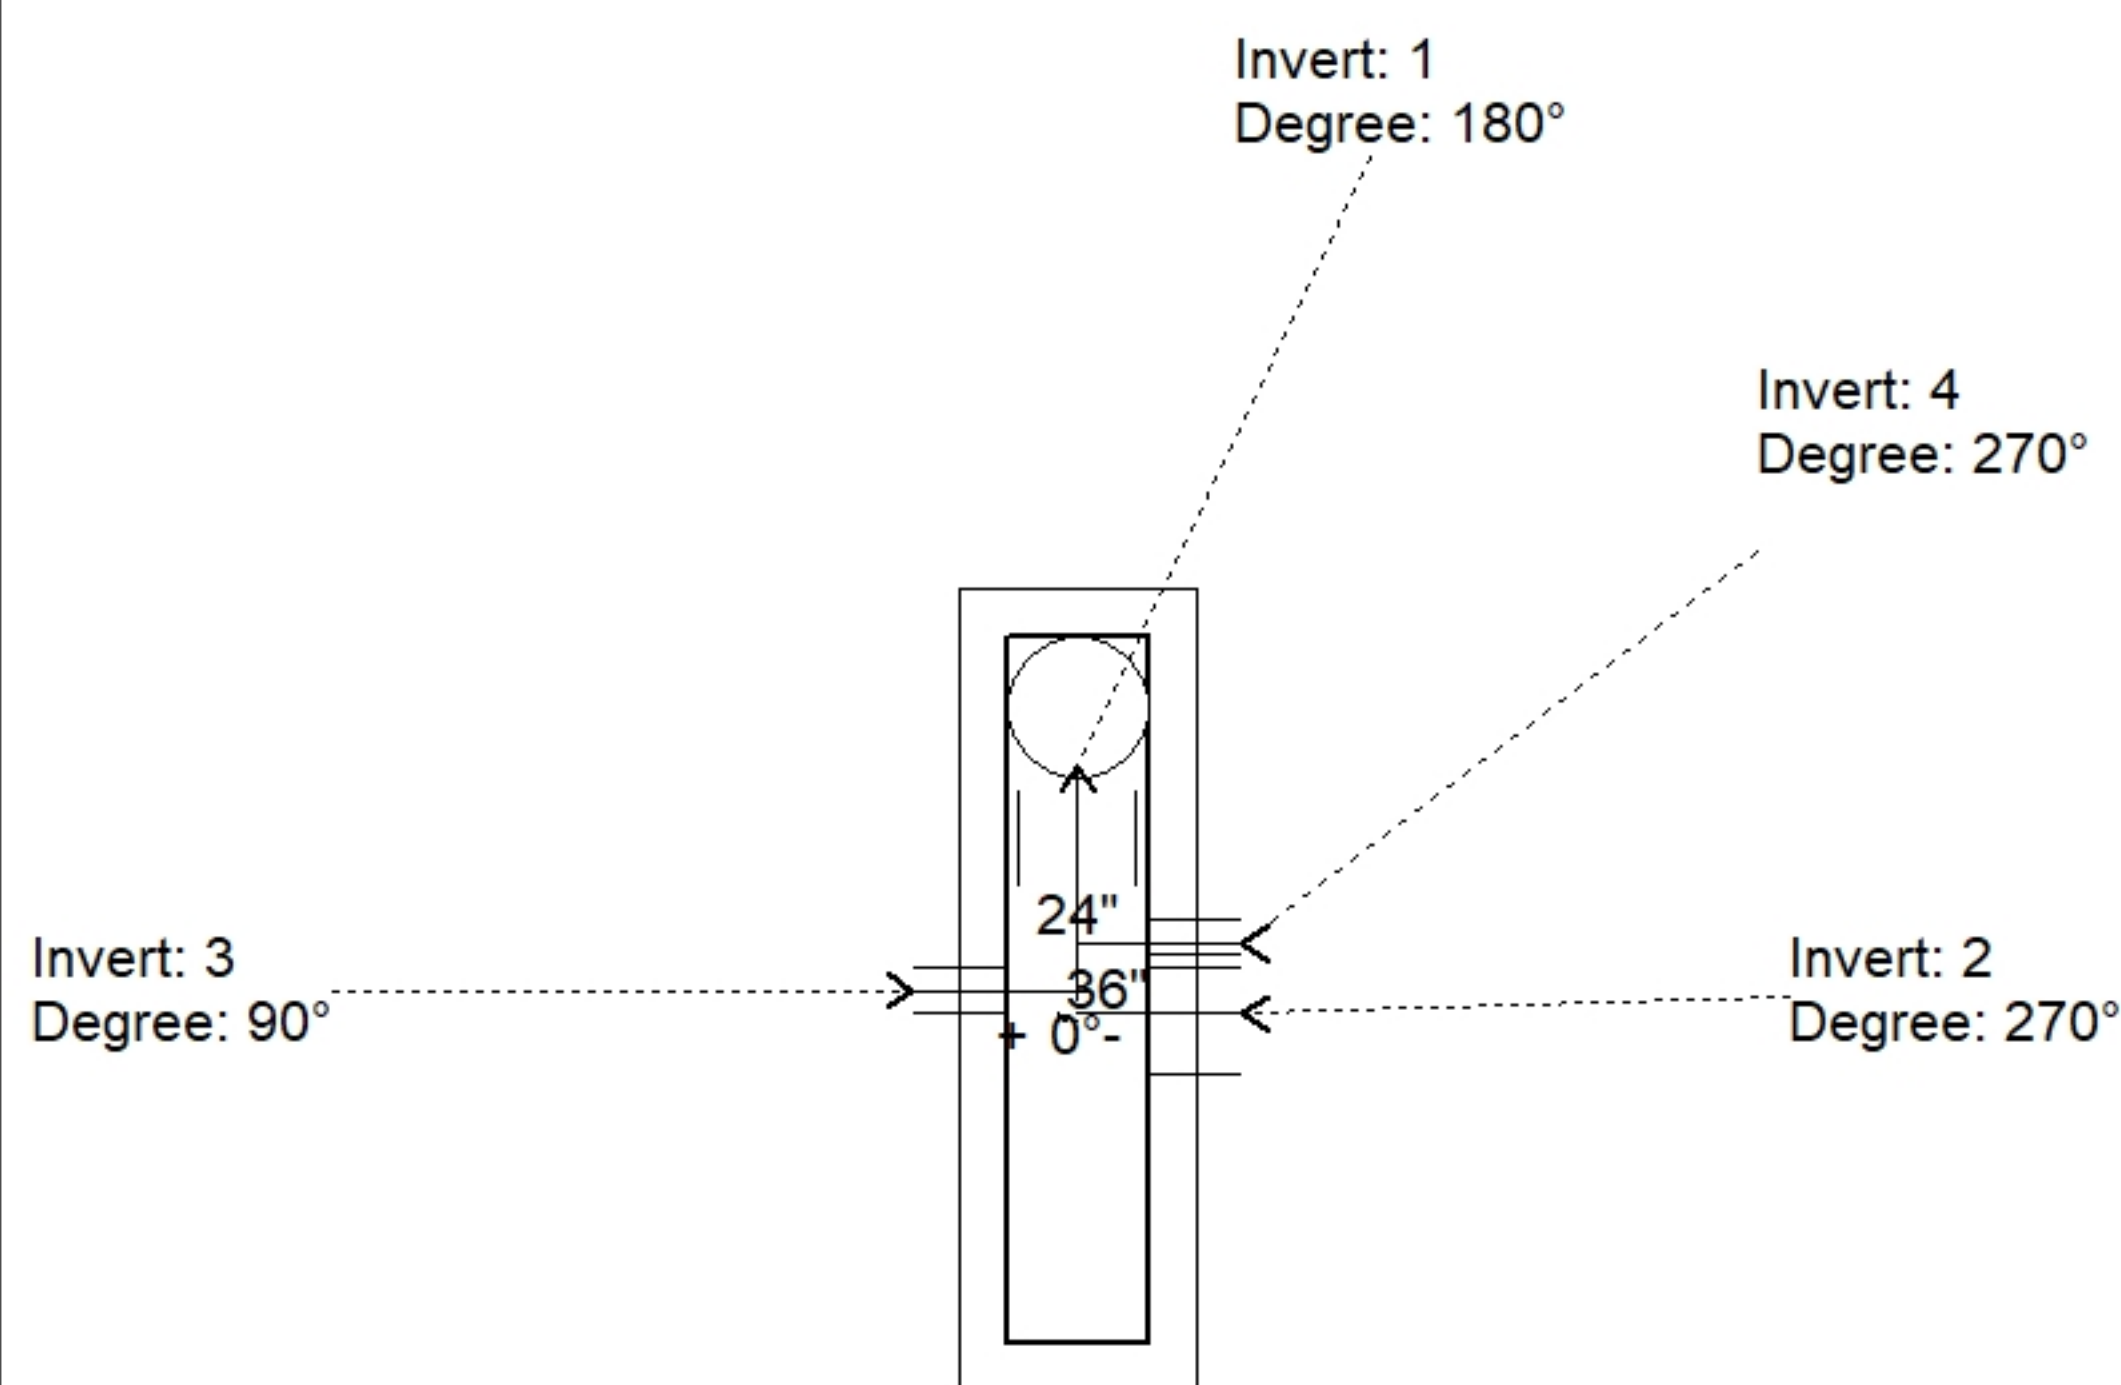

Position	Elev	Angle	Pipe	Pipe OD	Hole	Connector	Up (↓)	Ref
Rim	933.05'							
Reducer								
Invert 1	927.96'	180°	15" ADS N-12	18"	20"	Hole 20	-2.5"	P1
Invert 2	927.96'	270°	15" ADS N-12	18"	20"	Hole 20	-2.5"	P1
Invert 3	929.88'	90°	4" HDPE (perf pipe)	4.8"	8"	Hole 8	21.04"	P1
Invert 4	929.88'	270°	4" HDPE (perf pipe)	4.8"	8"	Hole 8	21.04"	P1
Invert 5								
Invert 6								
Invert 7								
Invert 8								

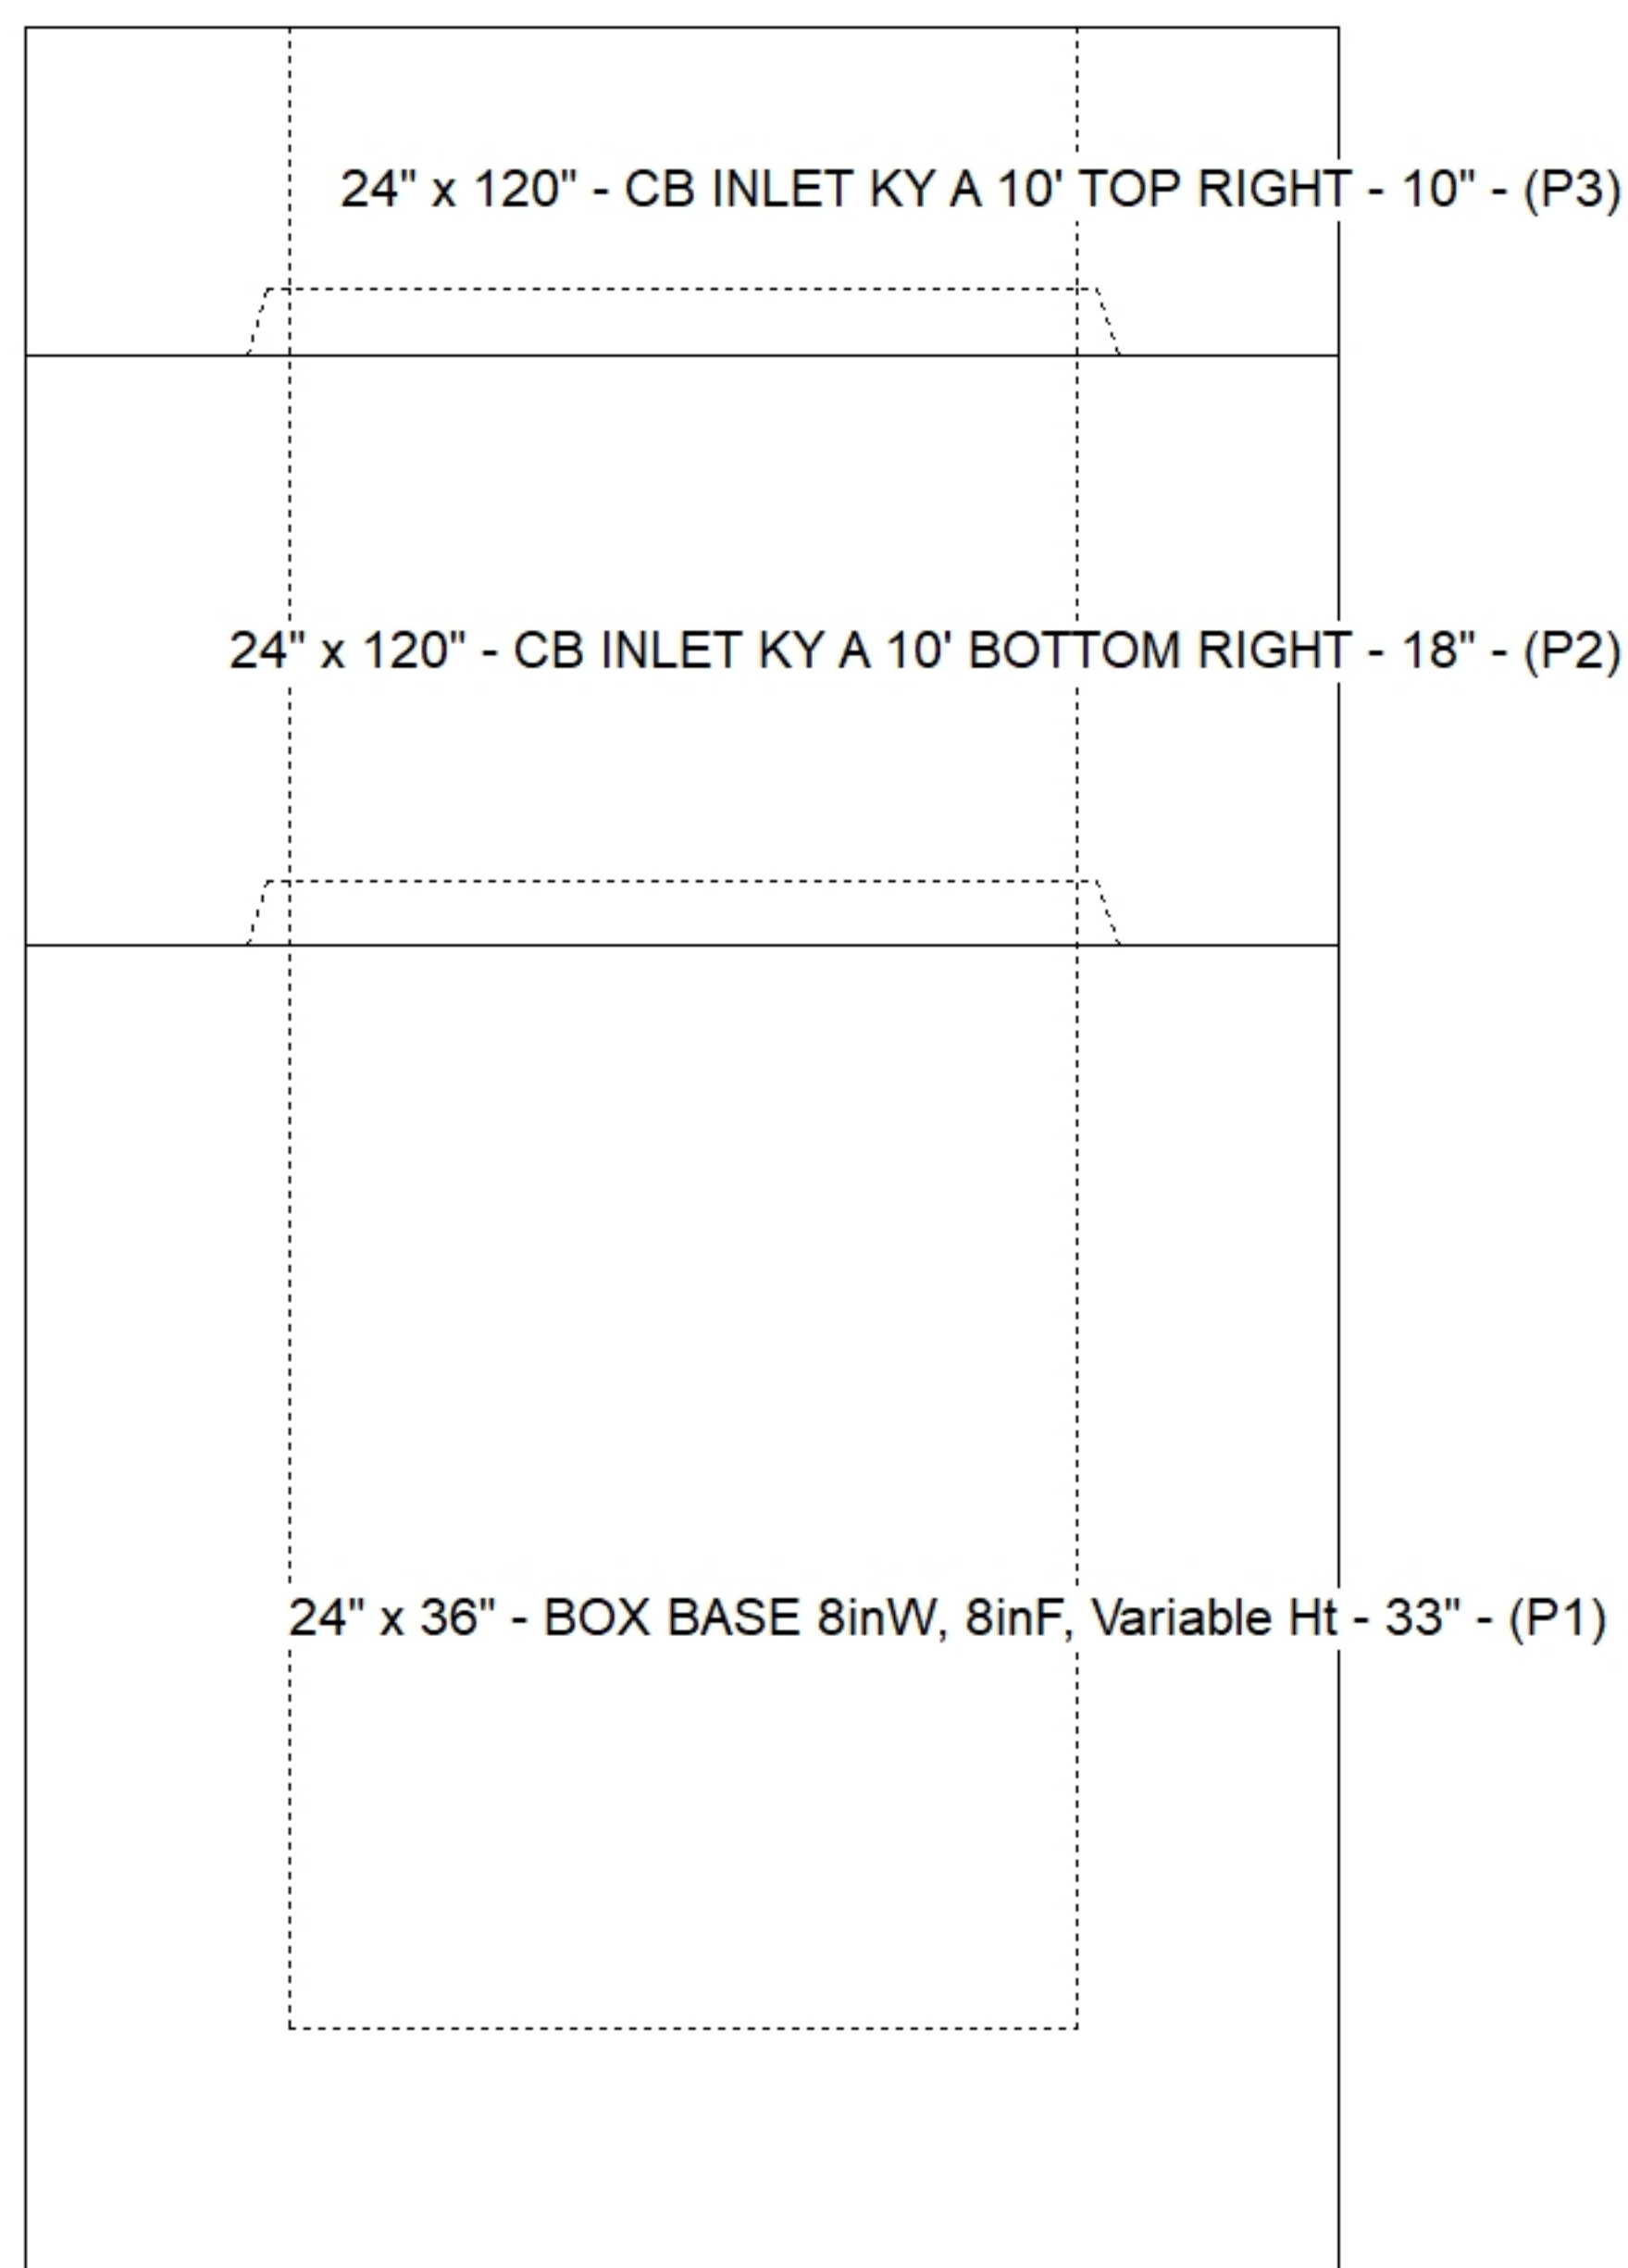

Default - Interior Dimensions

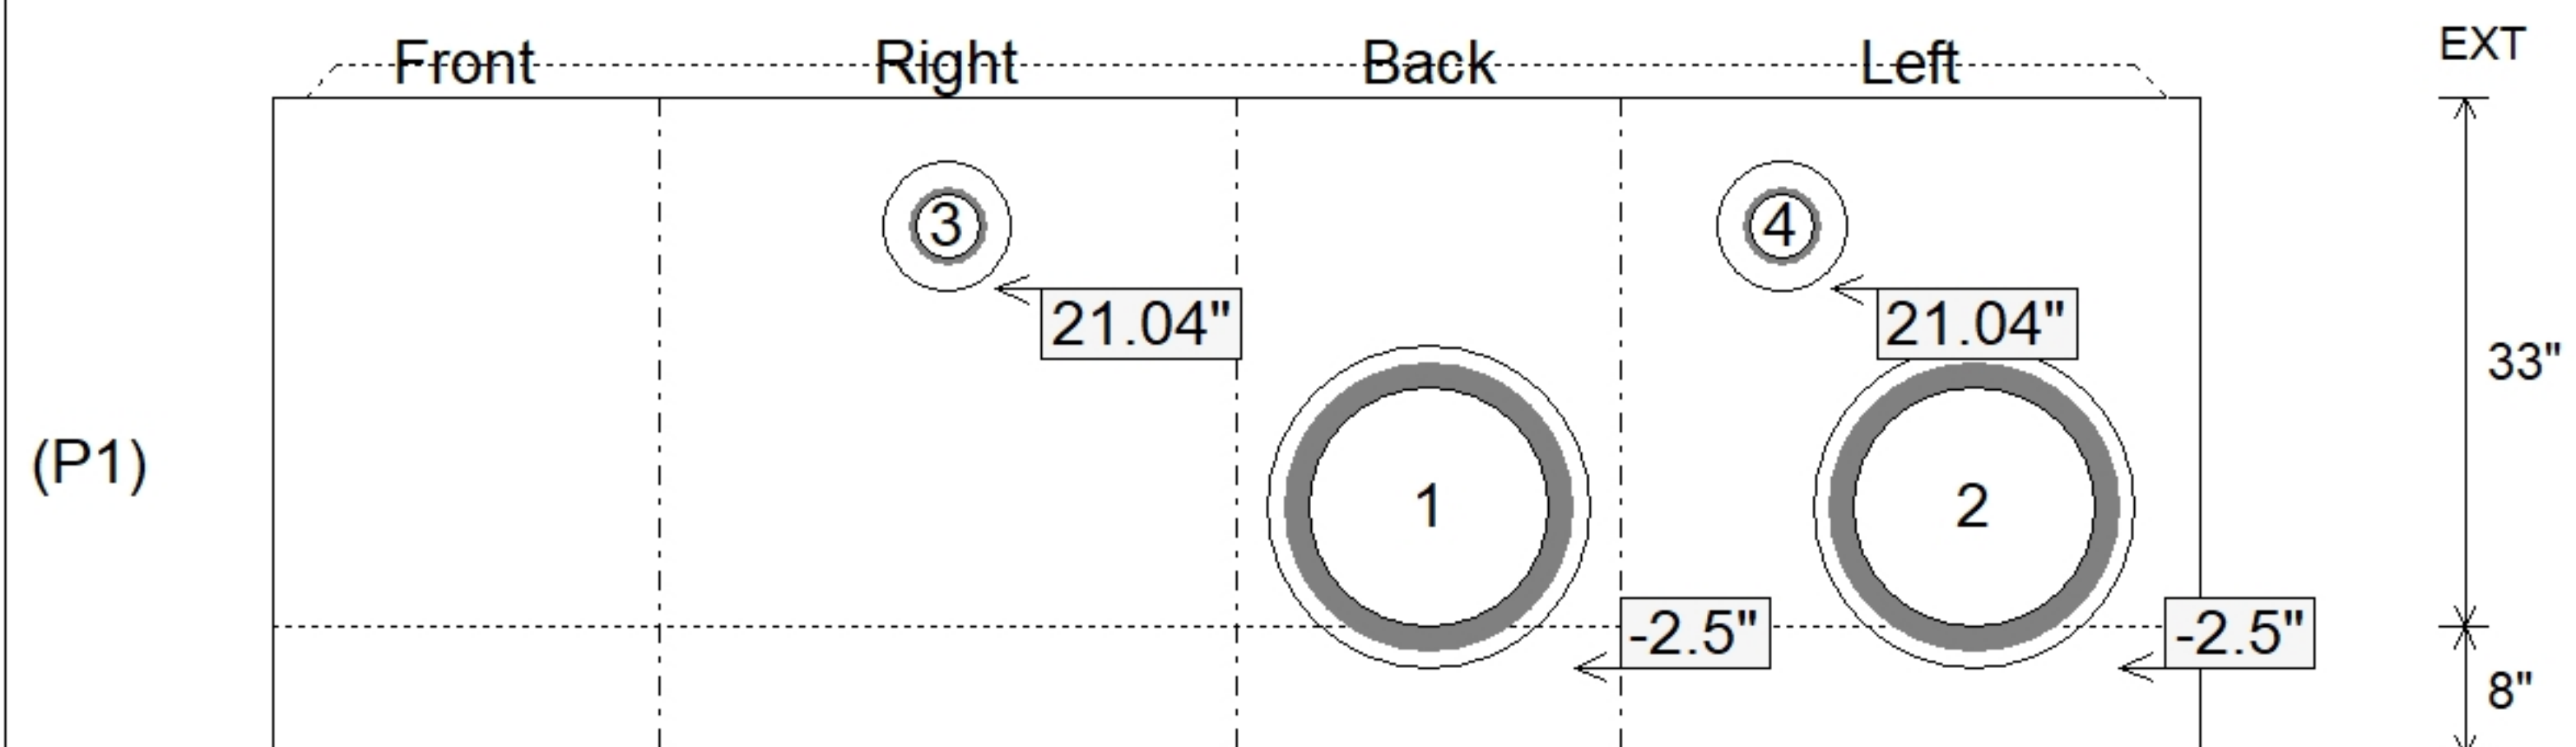

SUBMITTAL
APPROVED BY: