




Floor (Bot): 801.941'
Overall Height: 4.833'
Slack: 0.55"



0 lb
2153 lb
5513 lb
442 lb
0 lb
0 lb
0 lb
0 lb

Structure Total: 8108 lb

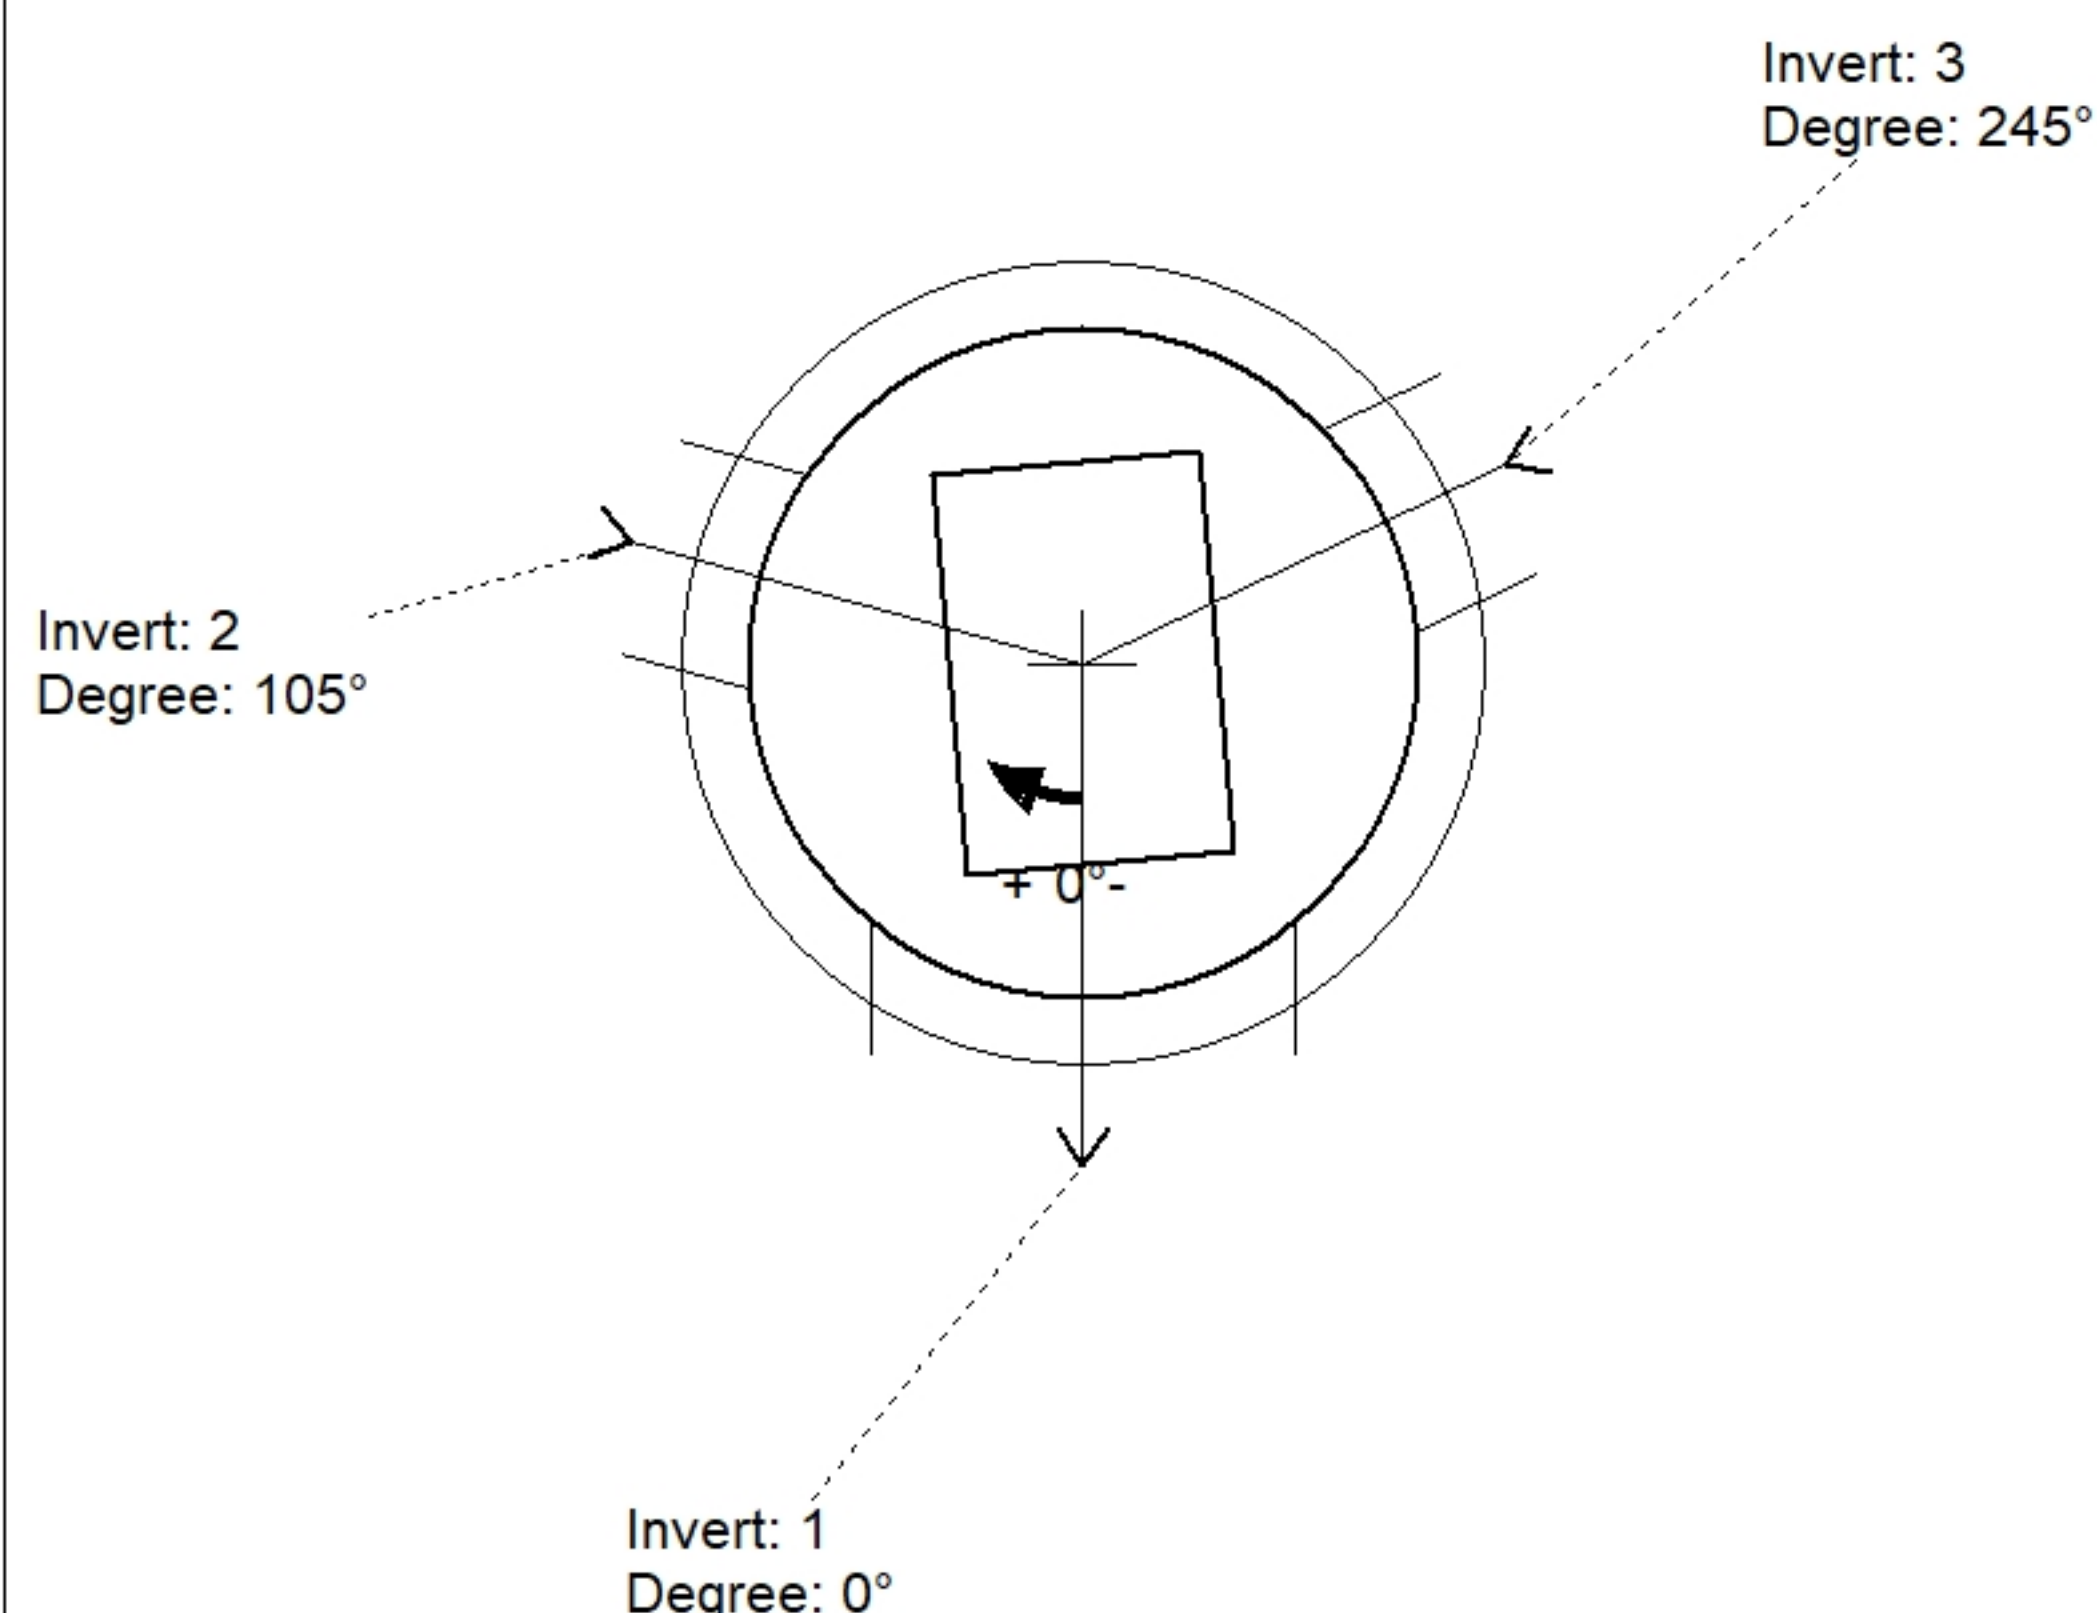

Position	Elev	Angle	Pipe	Pipe OD	Hole	Connector	Up (')	Ref
Rim	806.82'							
Reducer								
Invert 1	802.82'	0°	30" HDPE	35.1"	38" x 36"	DOGHOUSE INVRTD 38"x36"	0"	P1
Invert 2	802.82'	105°	15" HDPE	17.6"	20"	Hole 20	1.25"	P1
Invert 3	802.82'	245°	15" HDPE	17.6"	20"	Hole 20	1.25"	P1
Invert 4								
Invert 5								
Invert 6								
Invert 7								
Invert 8								

Default - Interior Dimensions

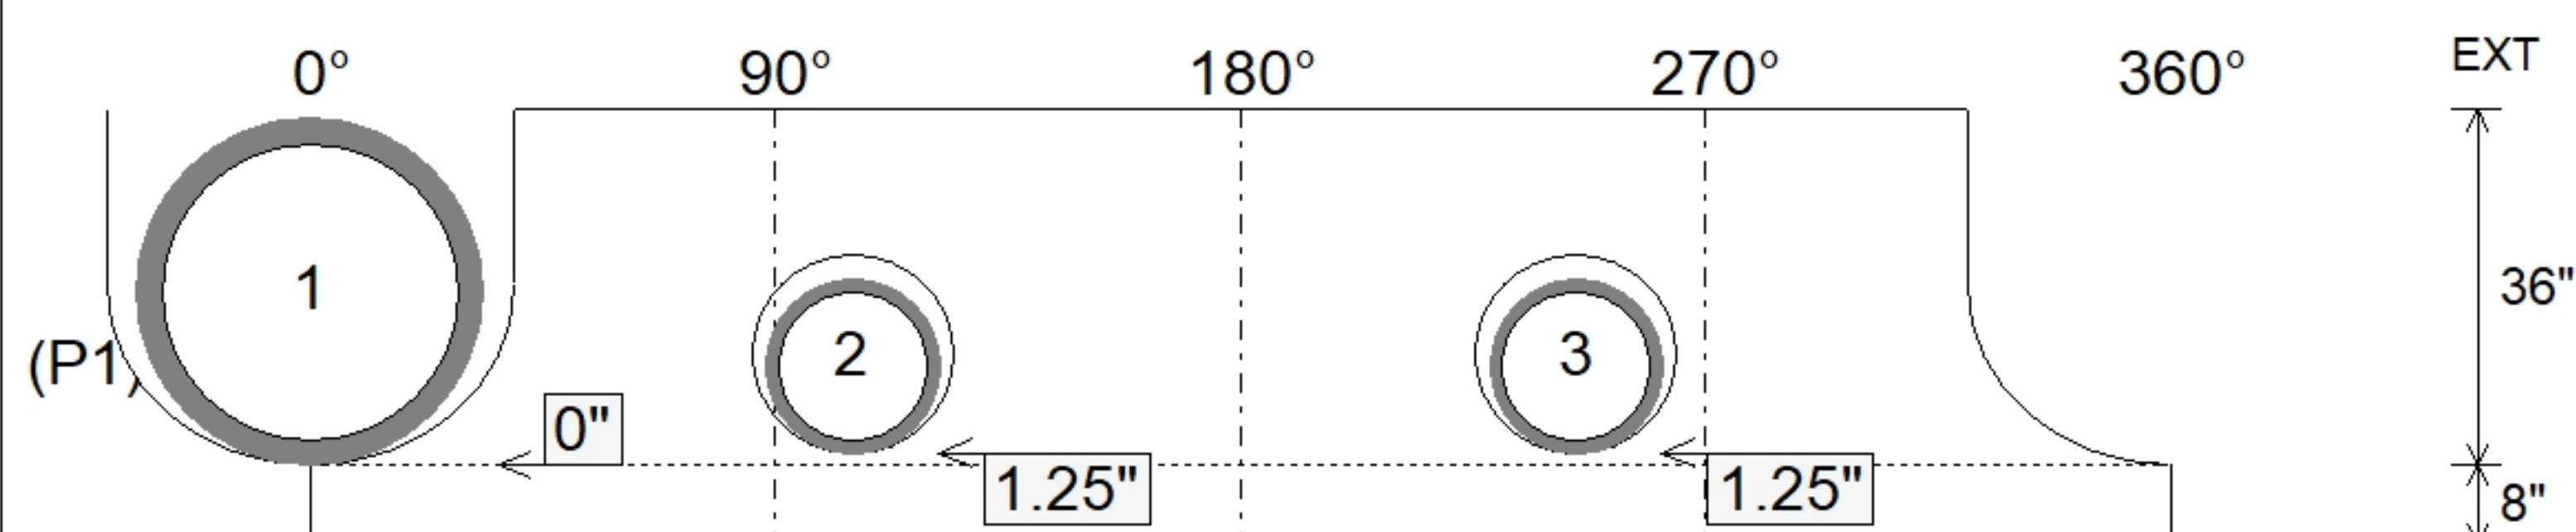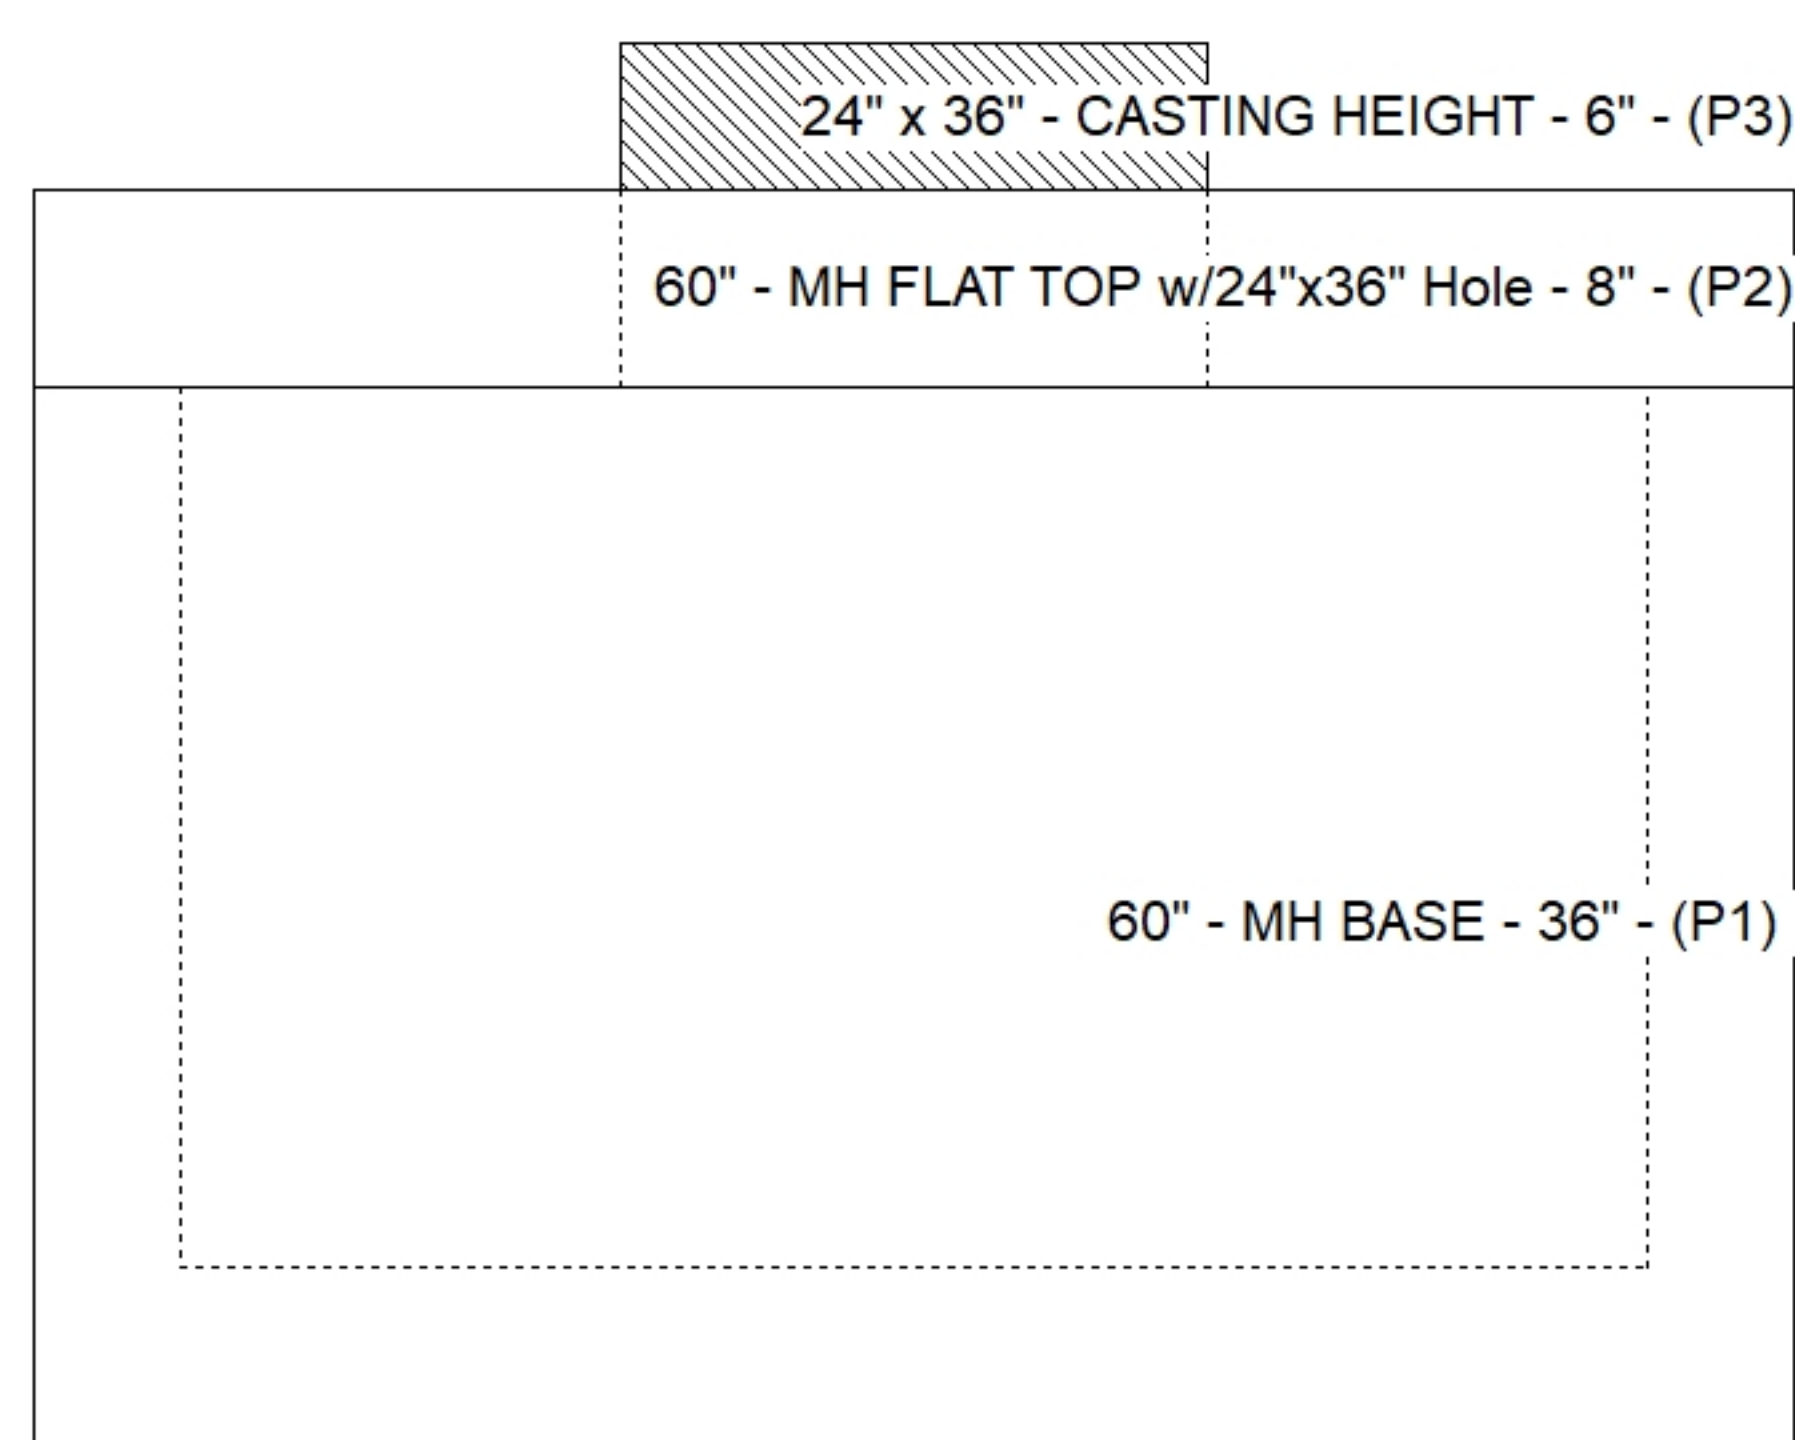

SUBMITTAL
APPROVED BY: