





Floor (Bot): 827.092'
Overall Height: 5'
Slack: 1.3"

0 lb
1300 lb
3575 lb
442 lb
0 lb
0 lb
0 lb


Structure Total: 5317 lb

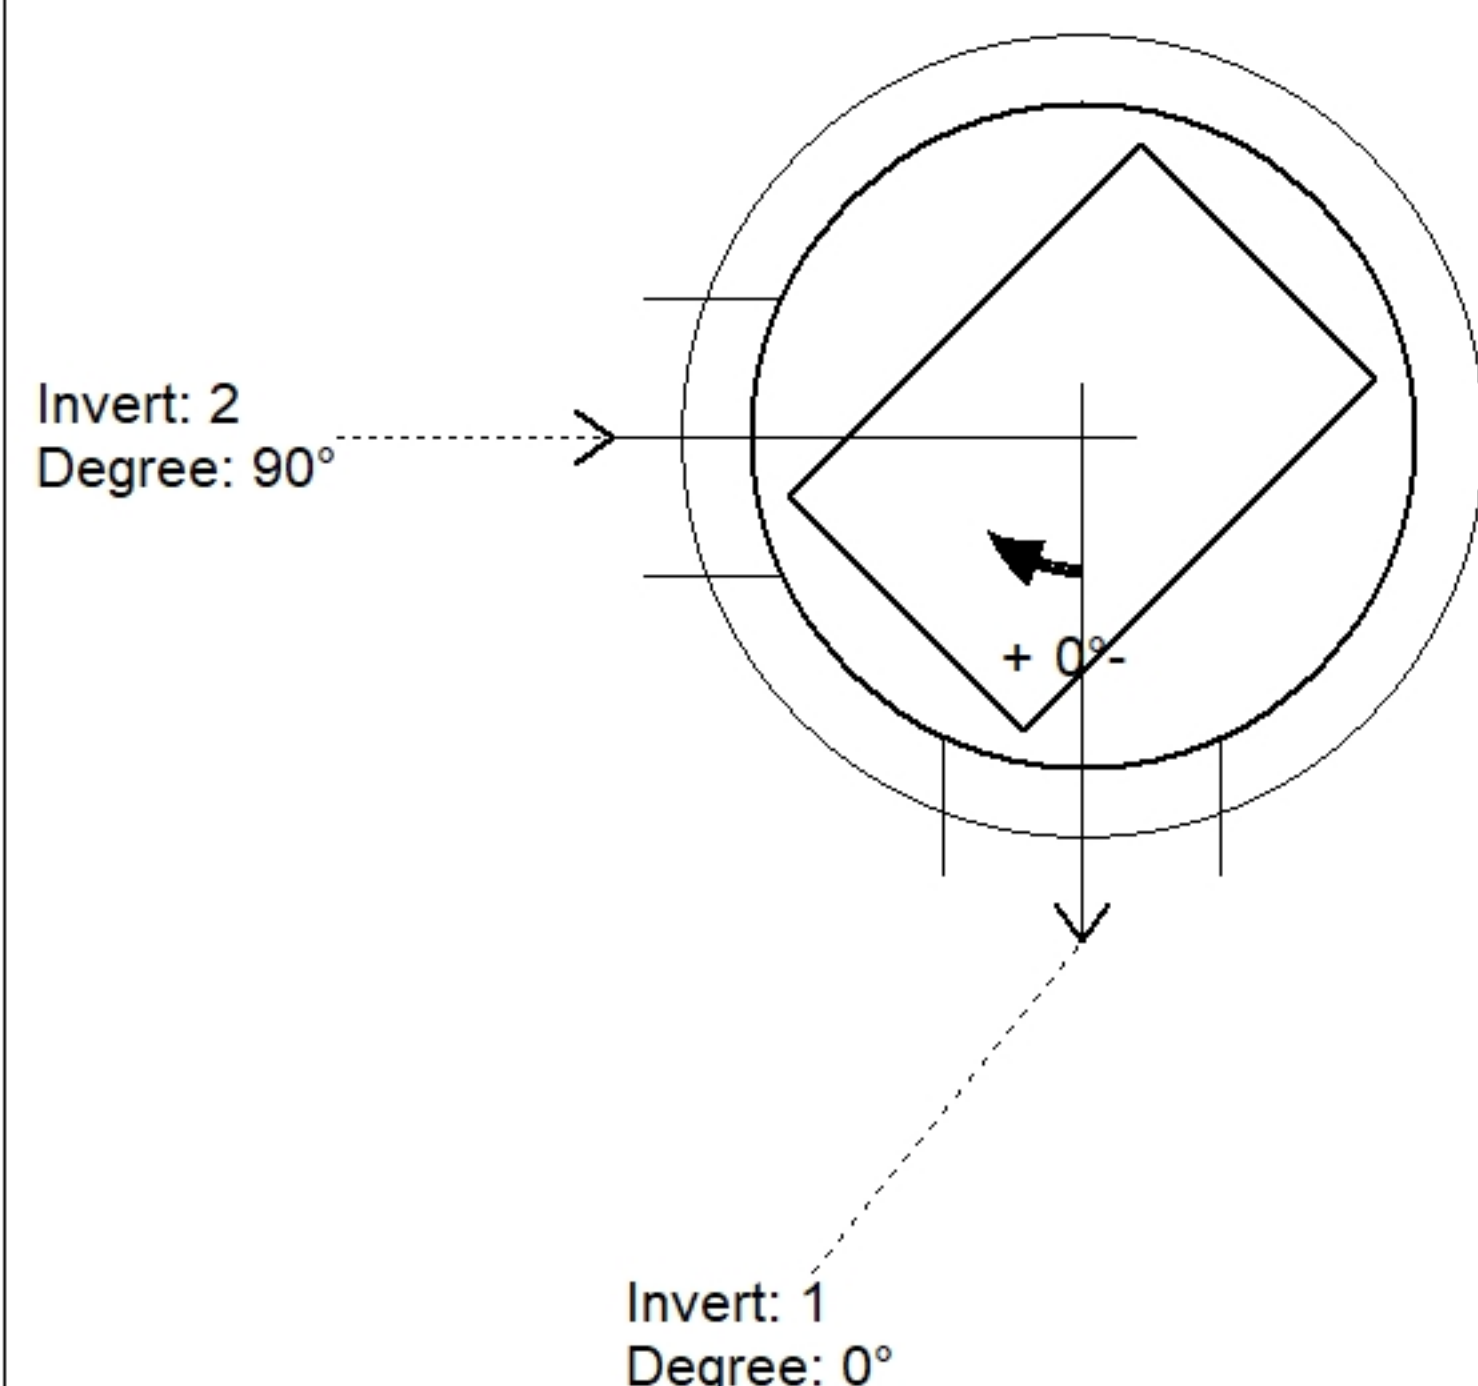

Position	Elev	Angle	Pipe	Pipe OD	Hole	Connector	Up (↓)	Ref
Rim	832.2'							
Reducer								
Invert 1	827.7'	0°	15" HDPE	17.6"	20"	Hole 20	0"	P1
Invert 2	827.7'	90°	15" HDPE	17.6"	20"	Hole 20	0"	P1
Invert 3								
Invert 4								
Invert 5								
Invert 6								
Invert 7								
Invert 8								

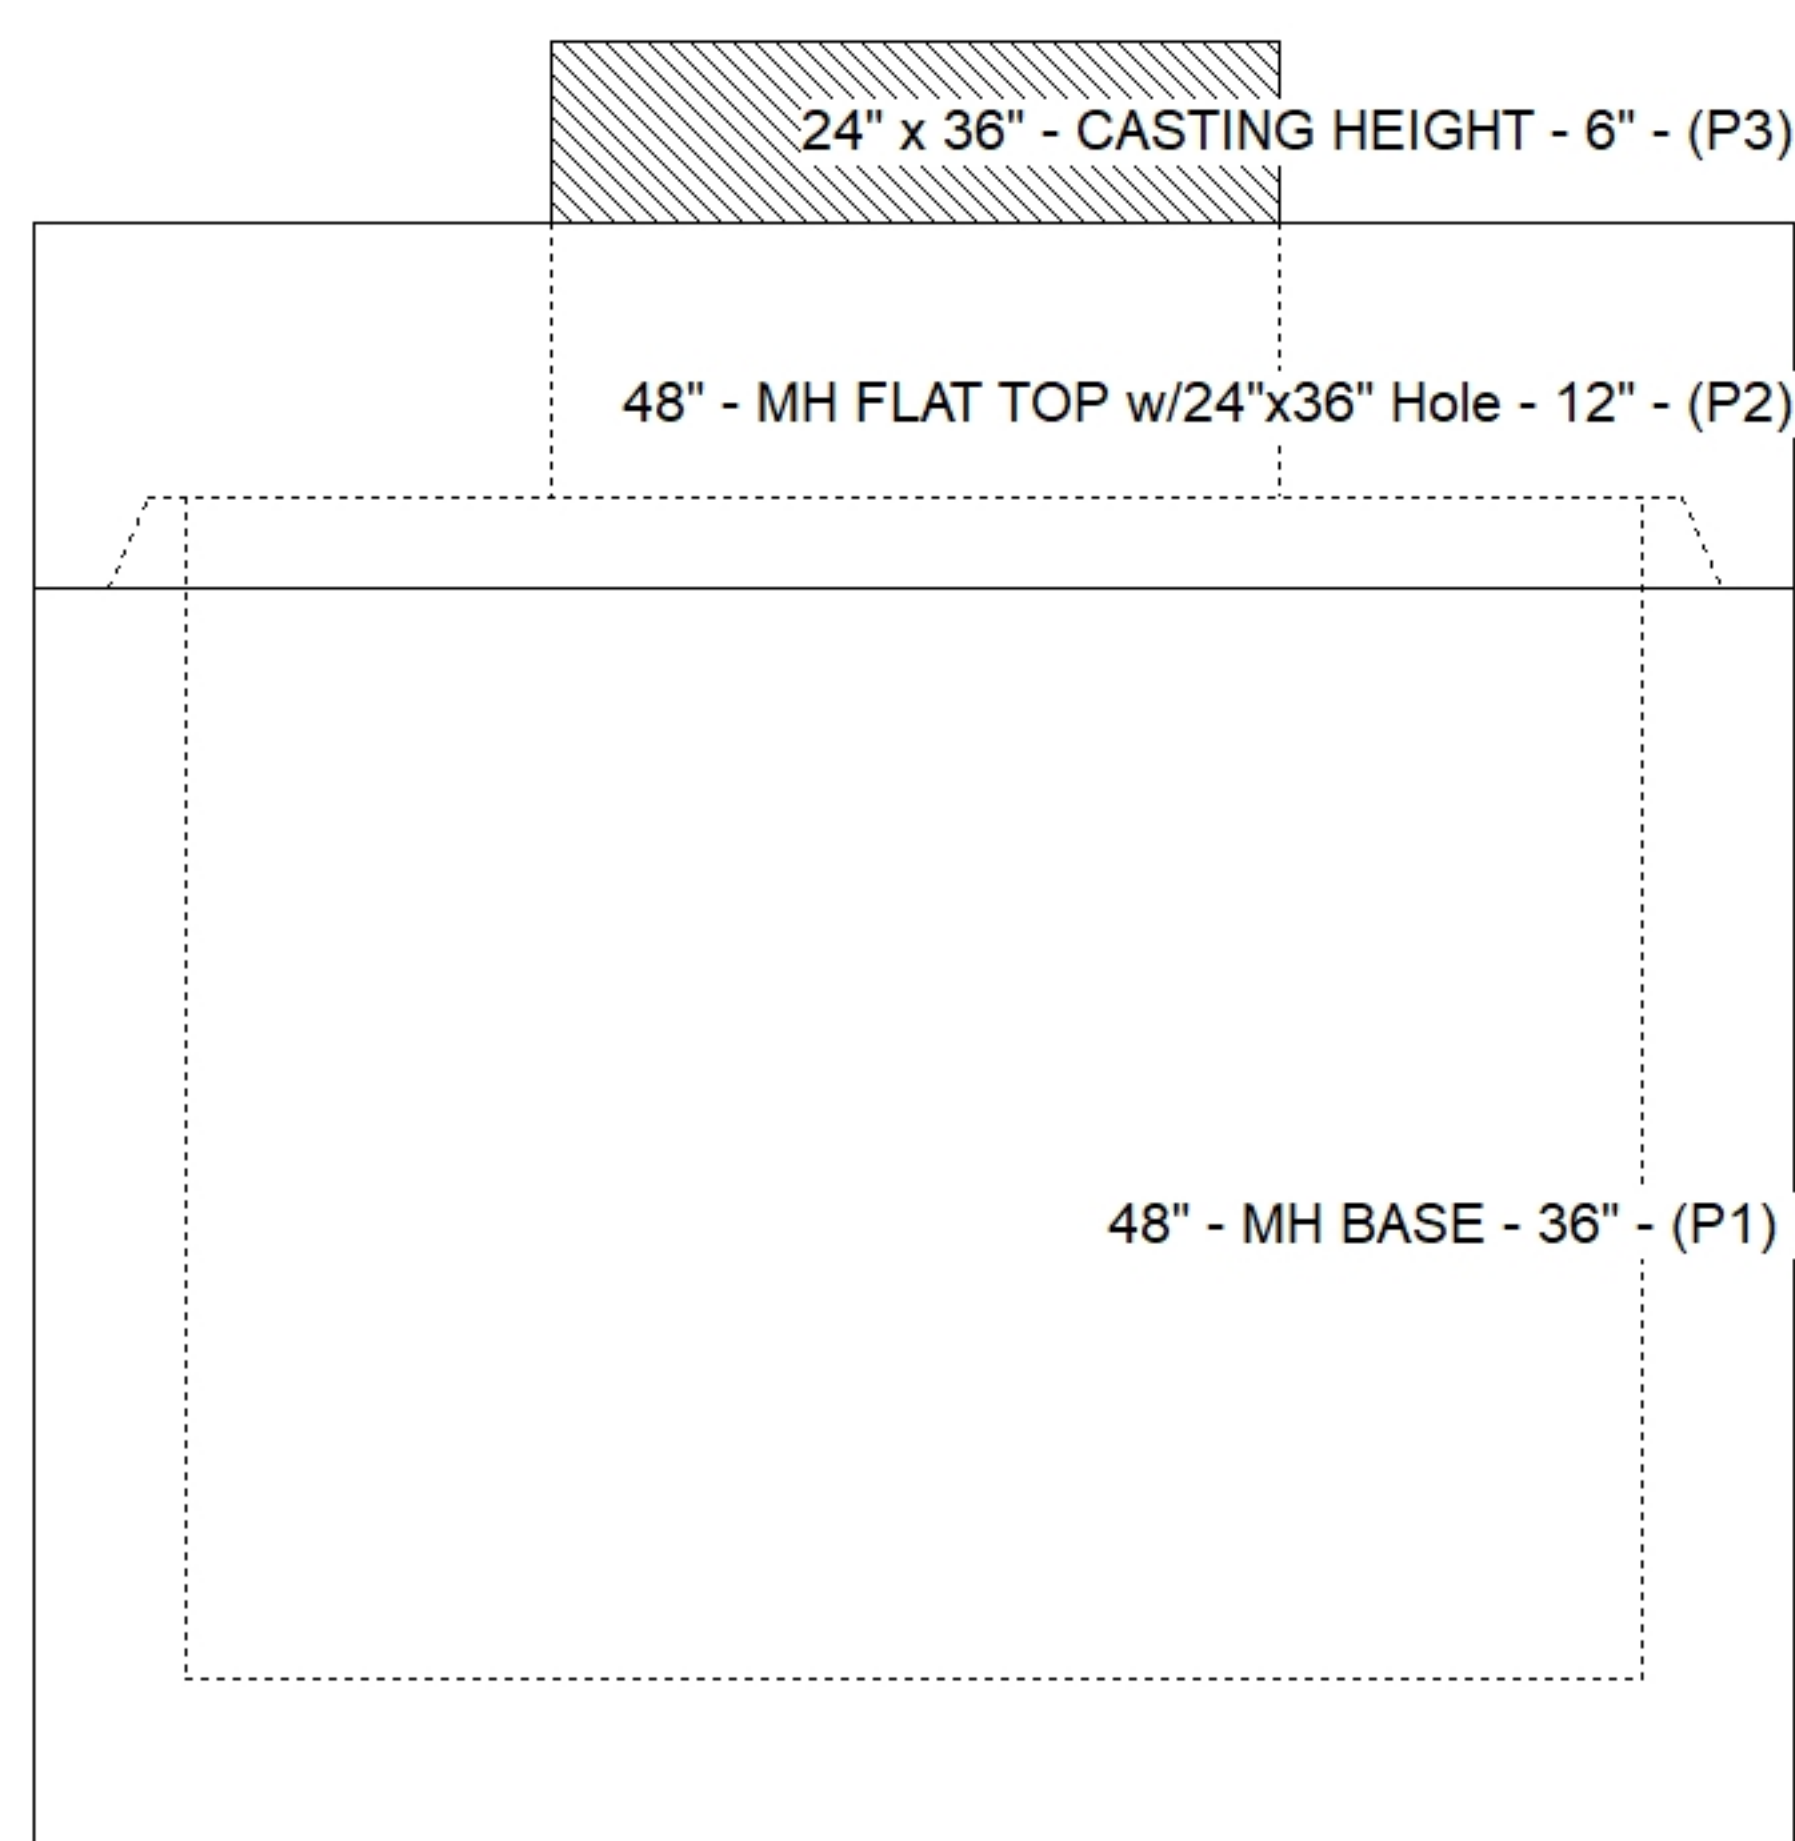

Default - Interior Dimensions

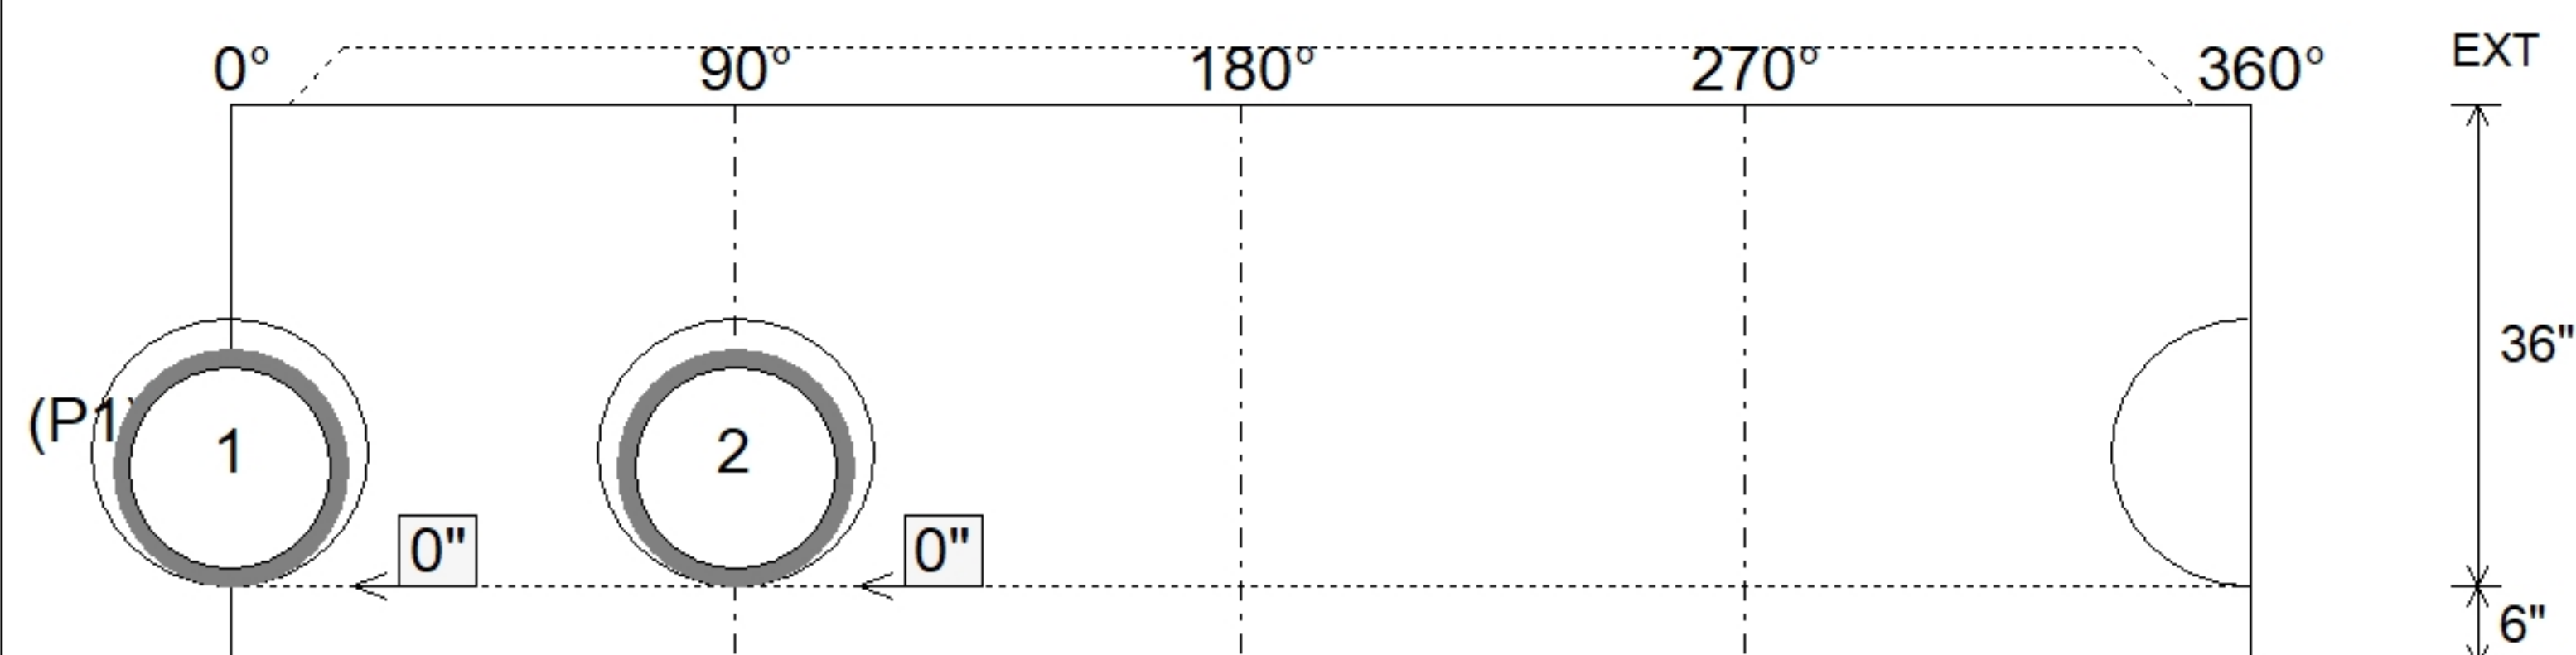

SUBMITTAL
APPROVED BY: