




Floor (Bot): 808.062'
Overall Height: 4.5'
Slack: 1.3"



0 lb
1300 lb
3155 lb
442 lb
0 lb
0 lb
0 lb

Structure Total: 4897 lb

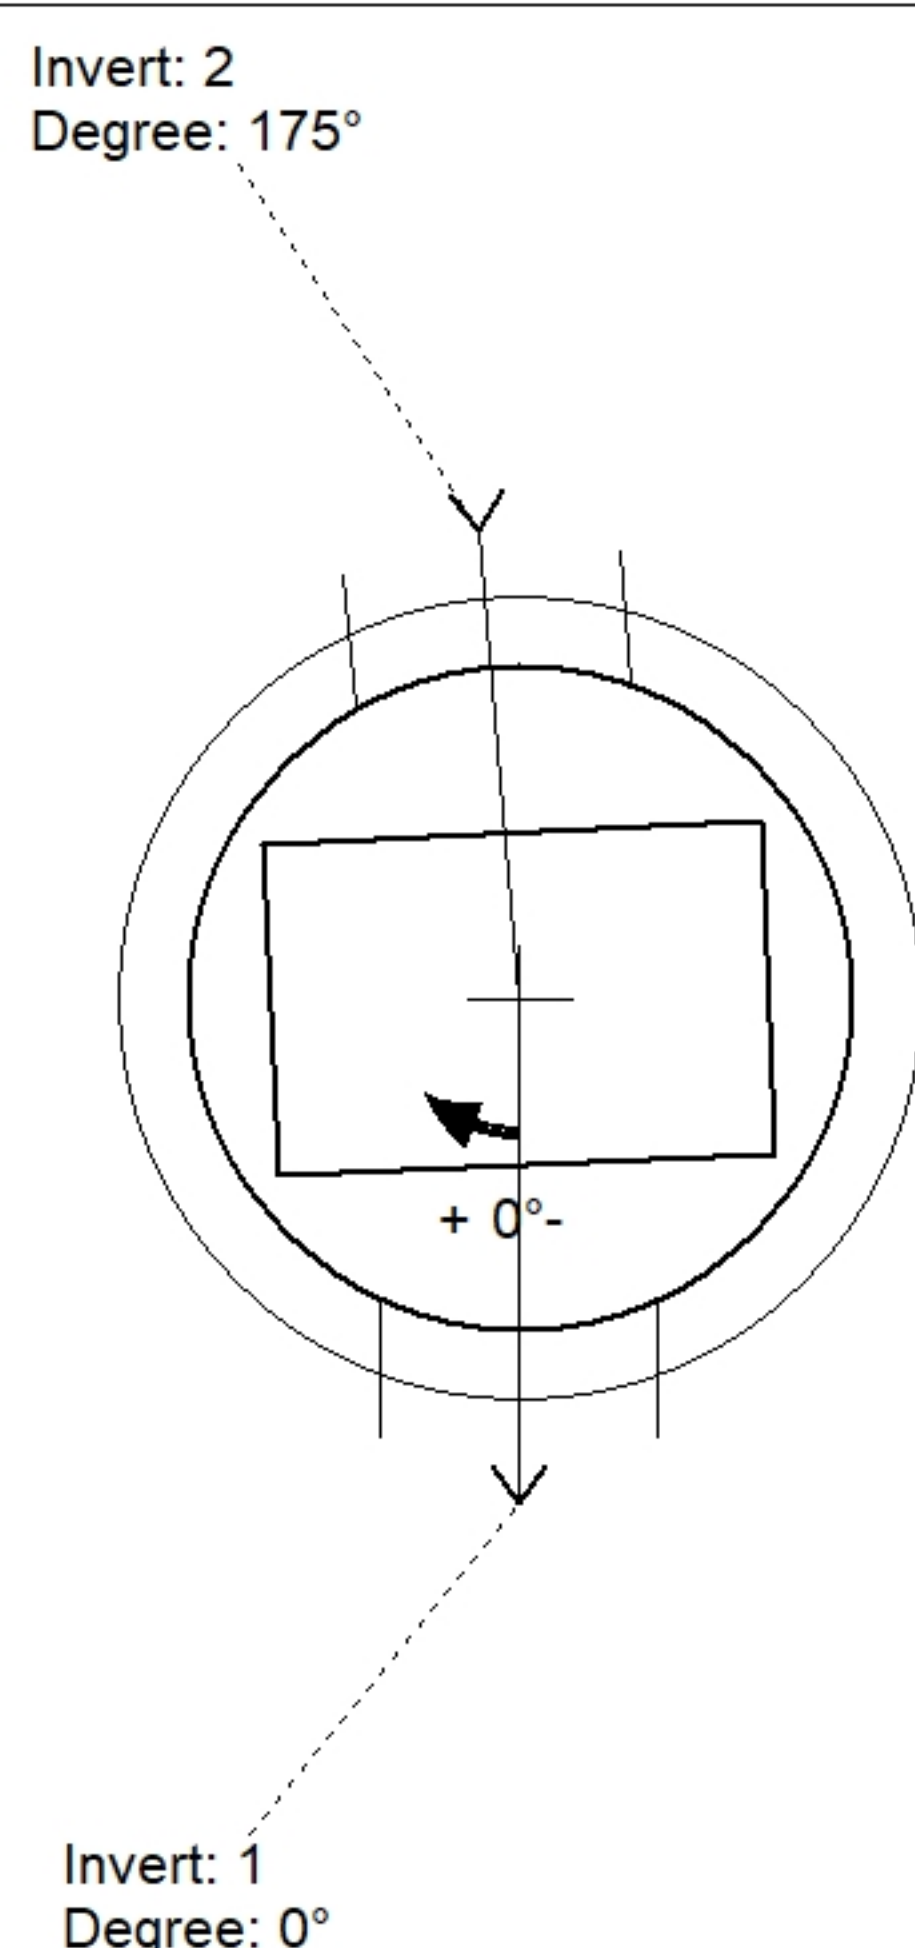

Position	Elev	Angle	Pipe	Pipe OD	Hole	Connector	Up ()	Ref
Rim	812.67'							
Reducer								
Invert 1	808.67'	0°	15" HDPE	17.6"	20"	Hole 20	0"	P1
Invert 2	808.67'	175°	15" HDPE	17.6"	20"	Hole 20	0"	P1
Invert 3								
Invert 4								
Invert 5								
Invert 6								
Invert 7								
Invert 8								

Default - Interior Dimensions

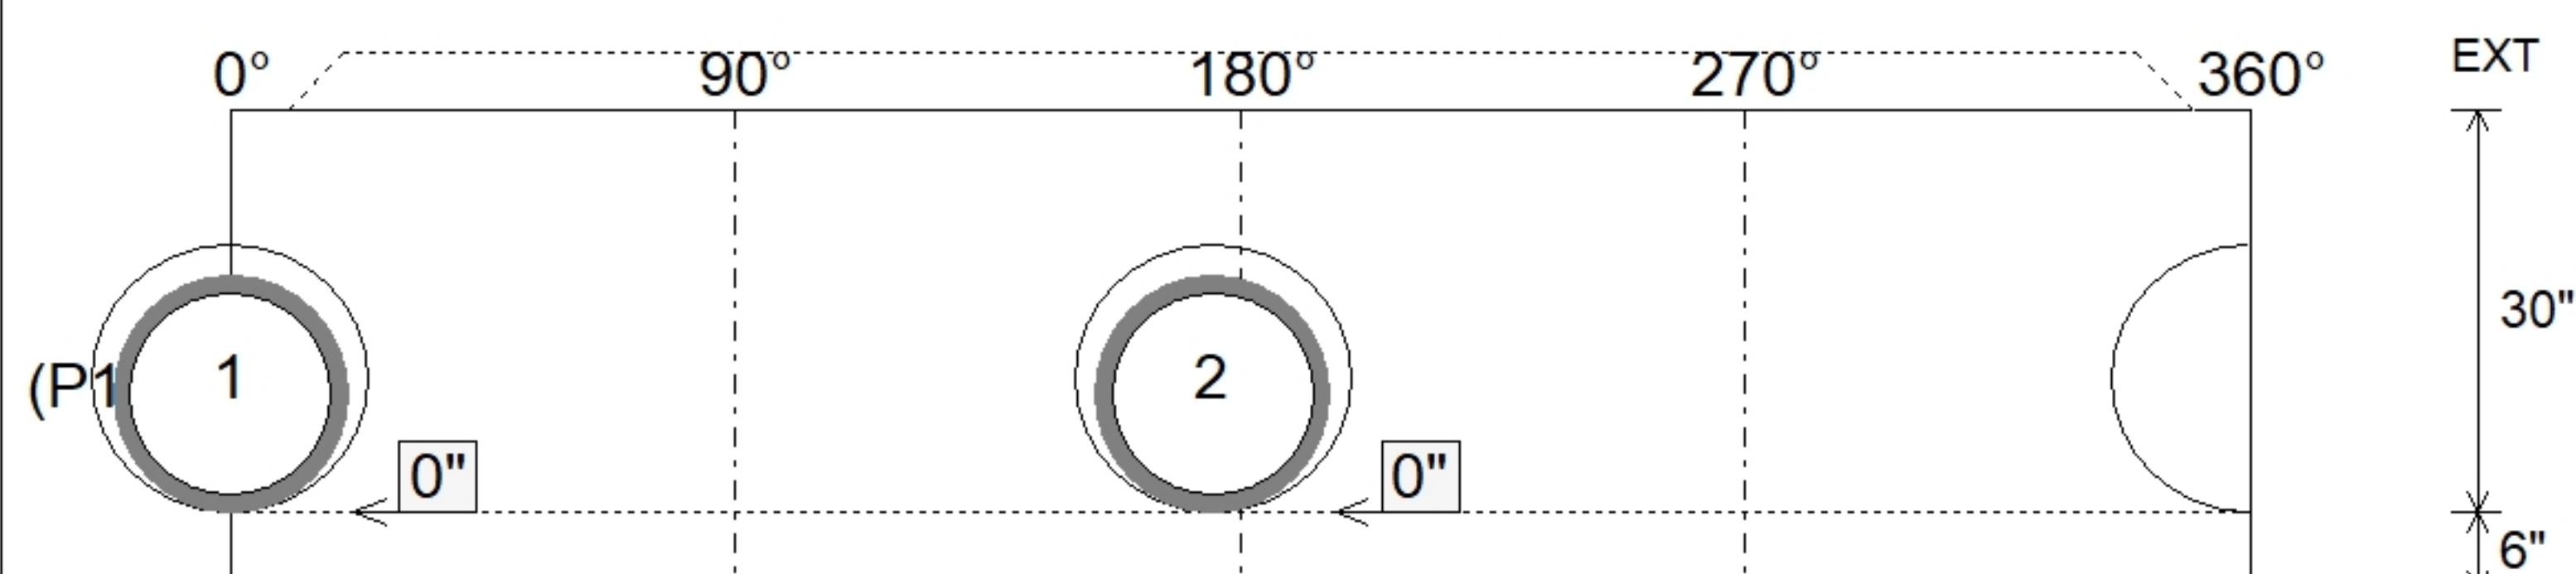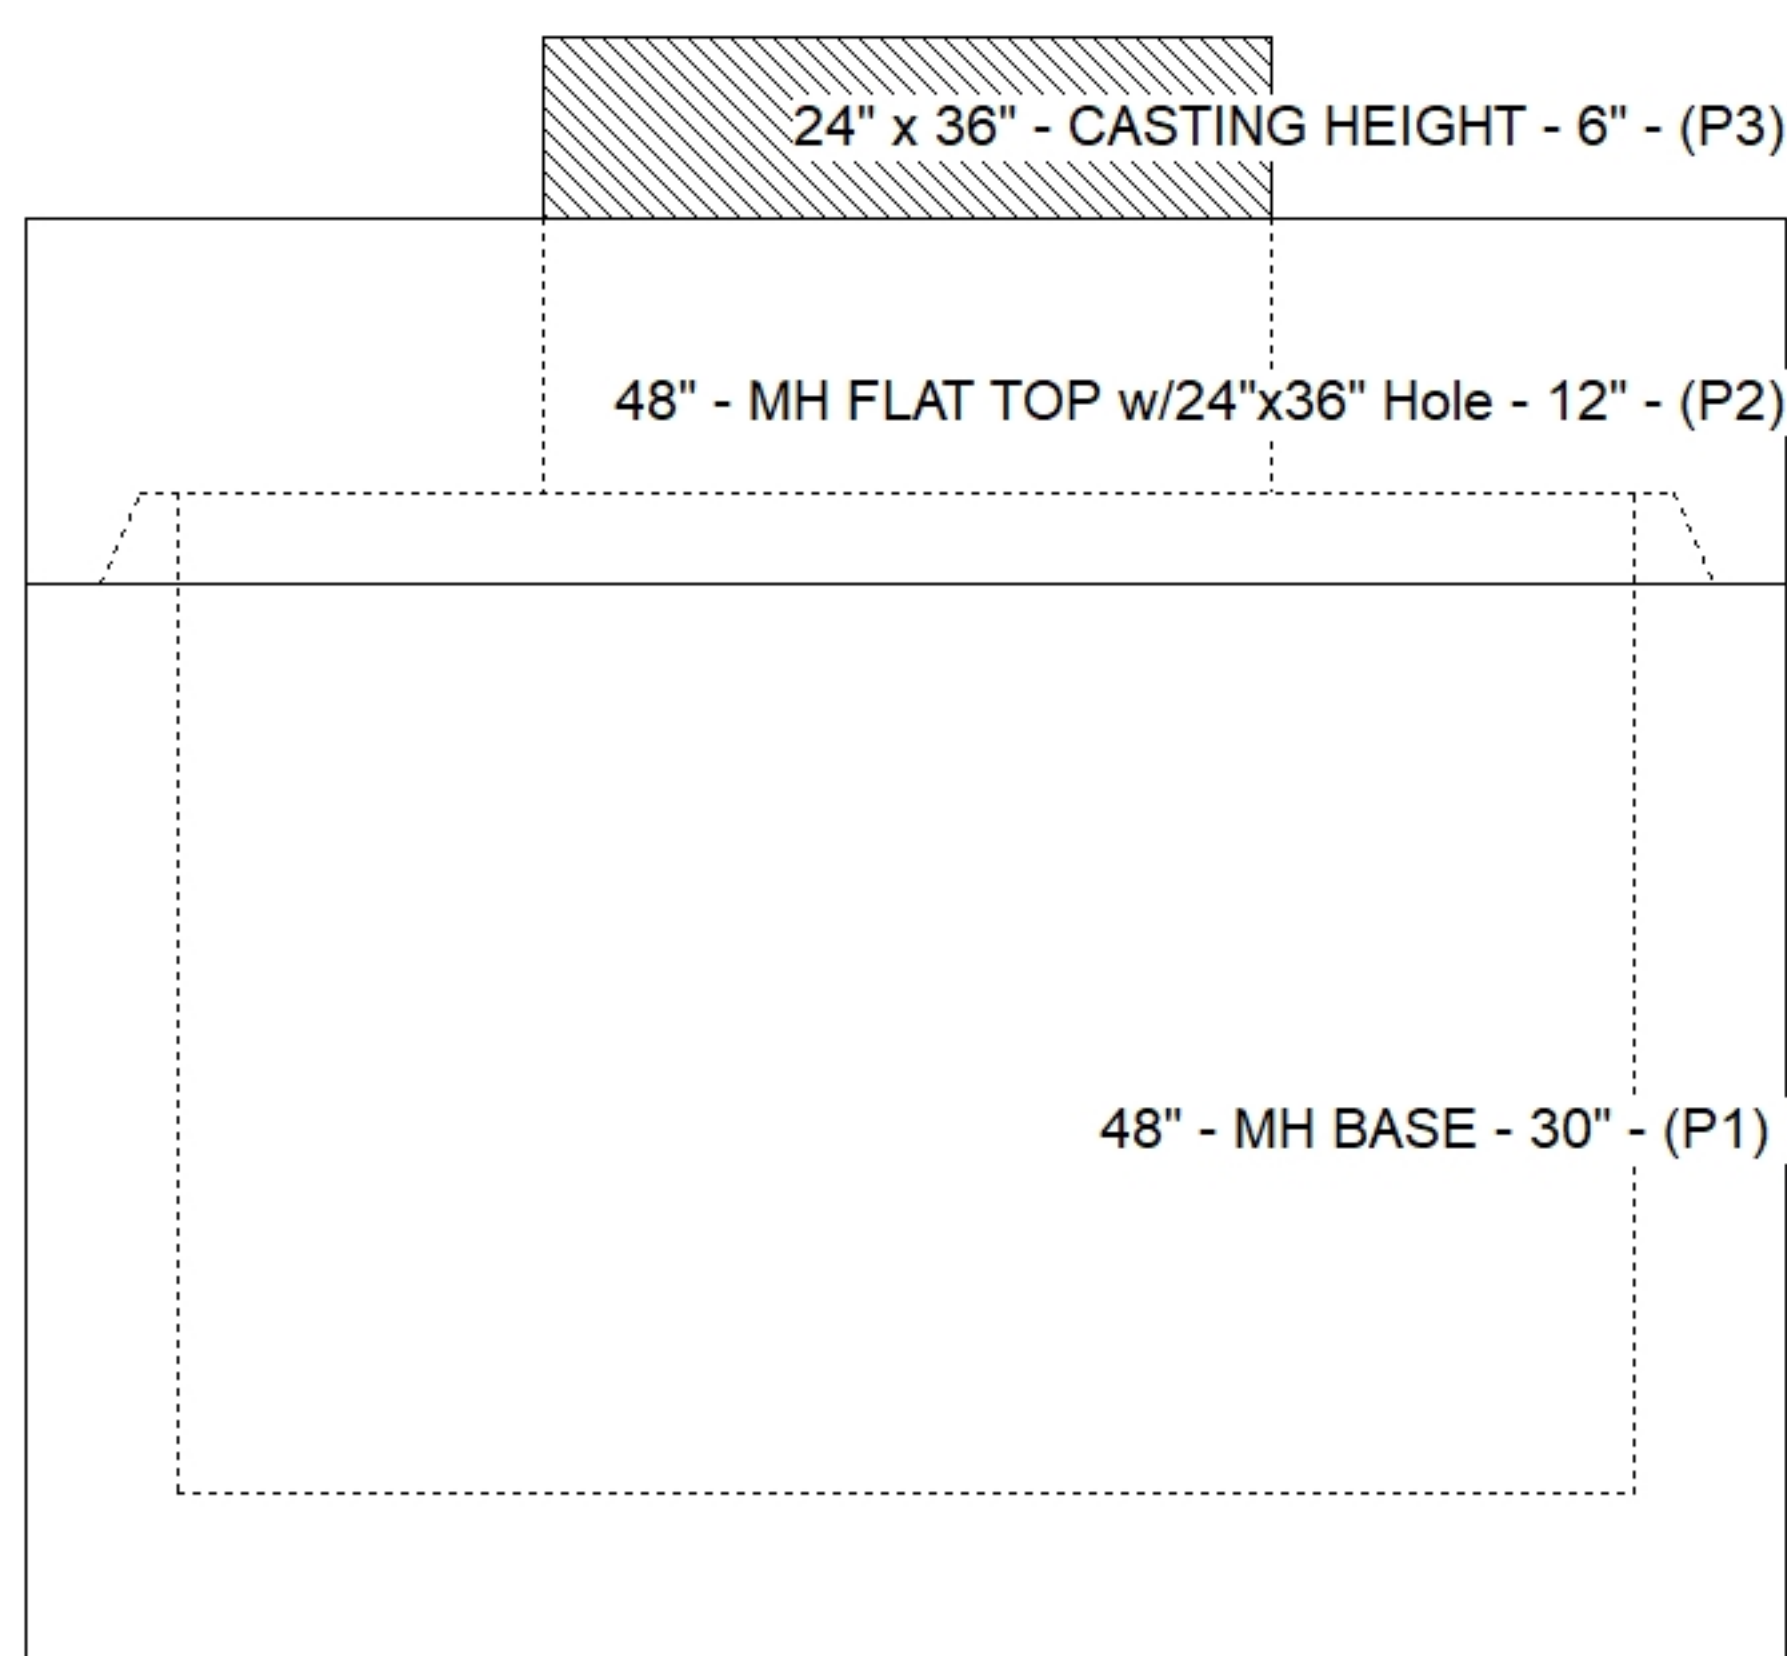

SUBMITTAL
APPROVED BY: