


Structure Notes: 1. TRASHRACKS LDR-48 ROUND FLUSH MOUNT PROVIDED BY ICAST.
2. PER ASTM C913 SPECIFICATIONS.
3. CONCRETE = 4,500 PSI AT 28 DAYS.
4. REINFORCING PER ASTM A615 (GRADE 60).
- RISER/WALLS (As .12)
- FLOOR (As .31) #5 BARS AT 12" C.C.E.W.

Position	Elev	Angle	Pipe	Pipe OD	Hole	Connector	Up (')	Ref
Rim	786.5'							
Reducer								
Invert 1	780.5'	0°	24" HDPE	27.8"	30"	Hole 30	-1.9"	P1
Invert 2	783.5'	180°	18" Orifice	18"	18"	Orifice 18"	36"	P1
Invert 3	780.5'	180°	6" Orifice	6"	6"	Orifice 6"	0"	P1
Invert 4								
Invert 5								
Invert 6								
Invert 7								
Invert 8								

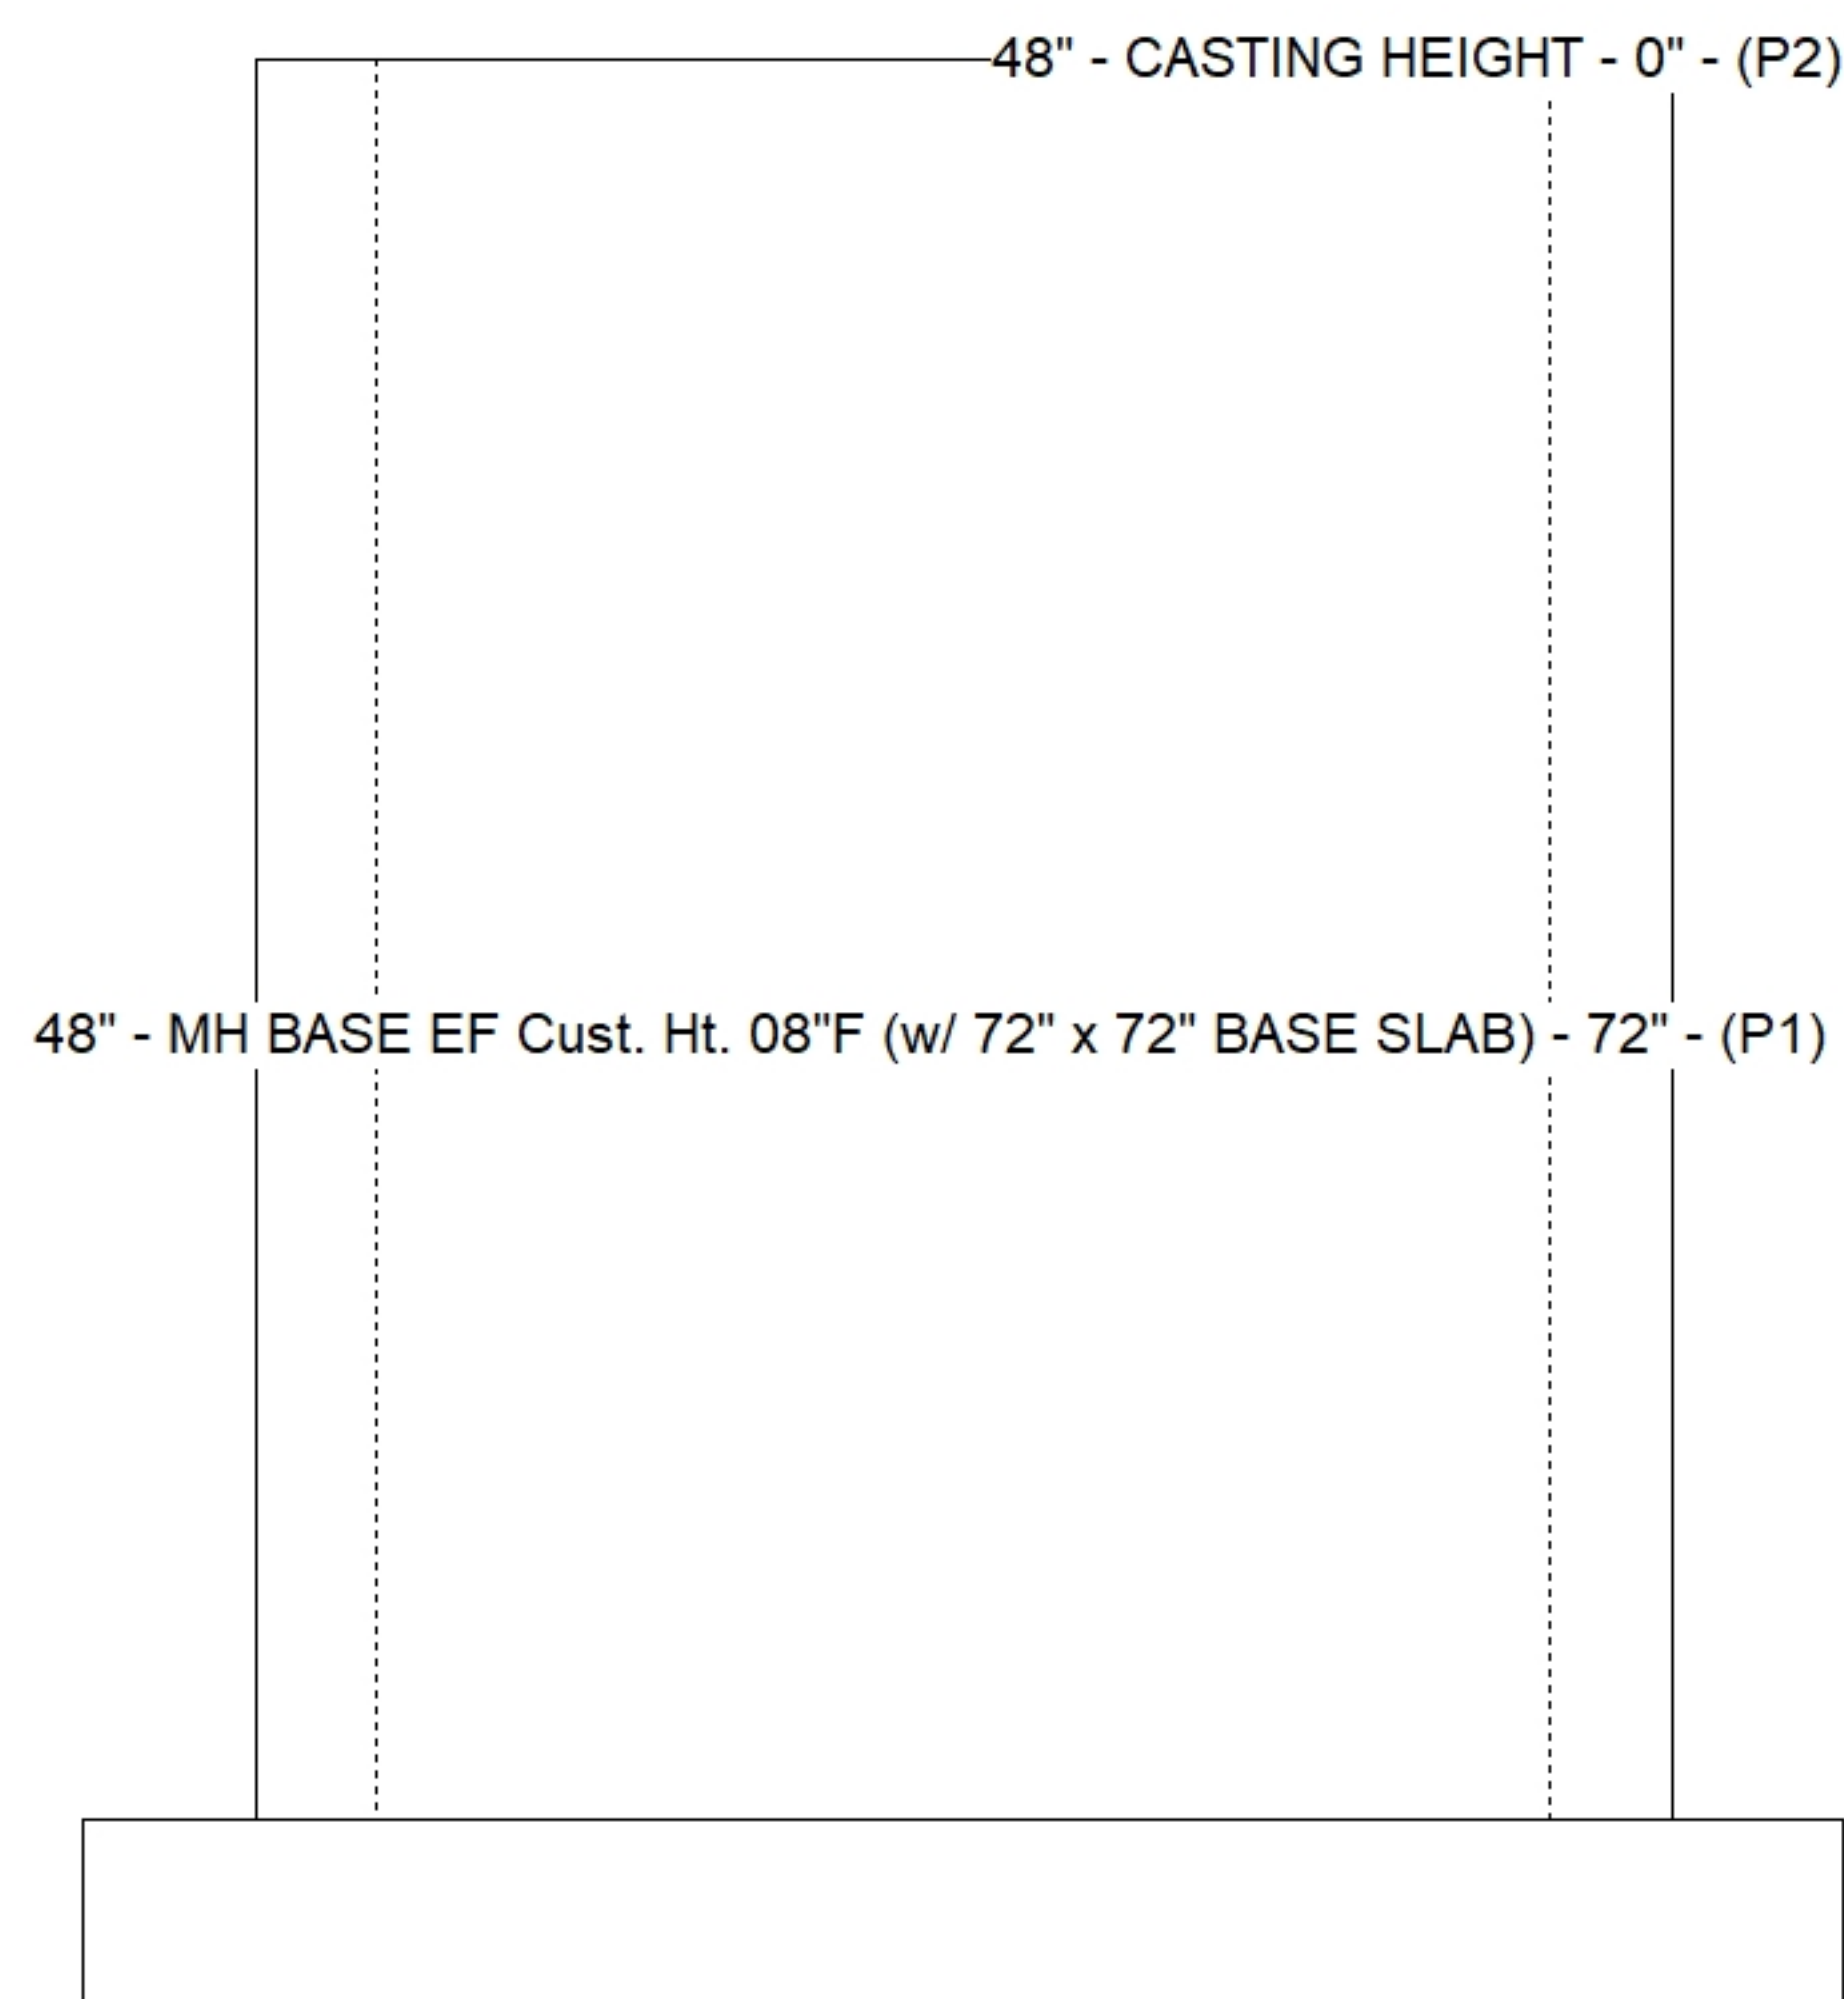

Submittal Drawing 7/30/2026 9:53:20 AM	SUBMITTAL APPROVED BY:
---	---------------------------