

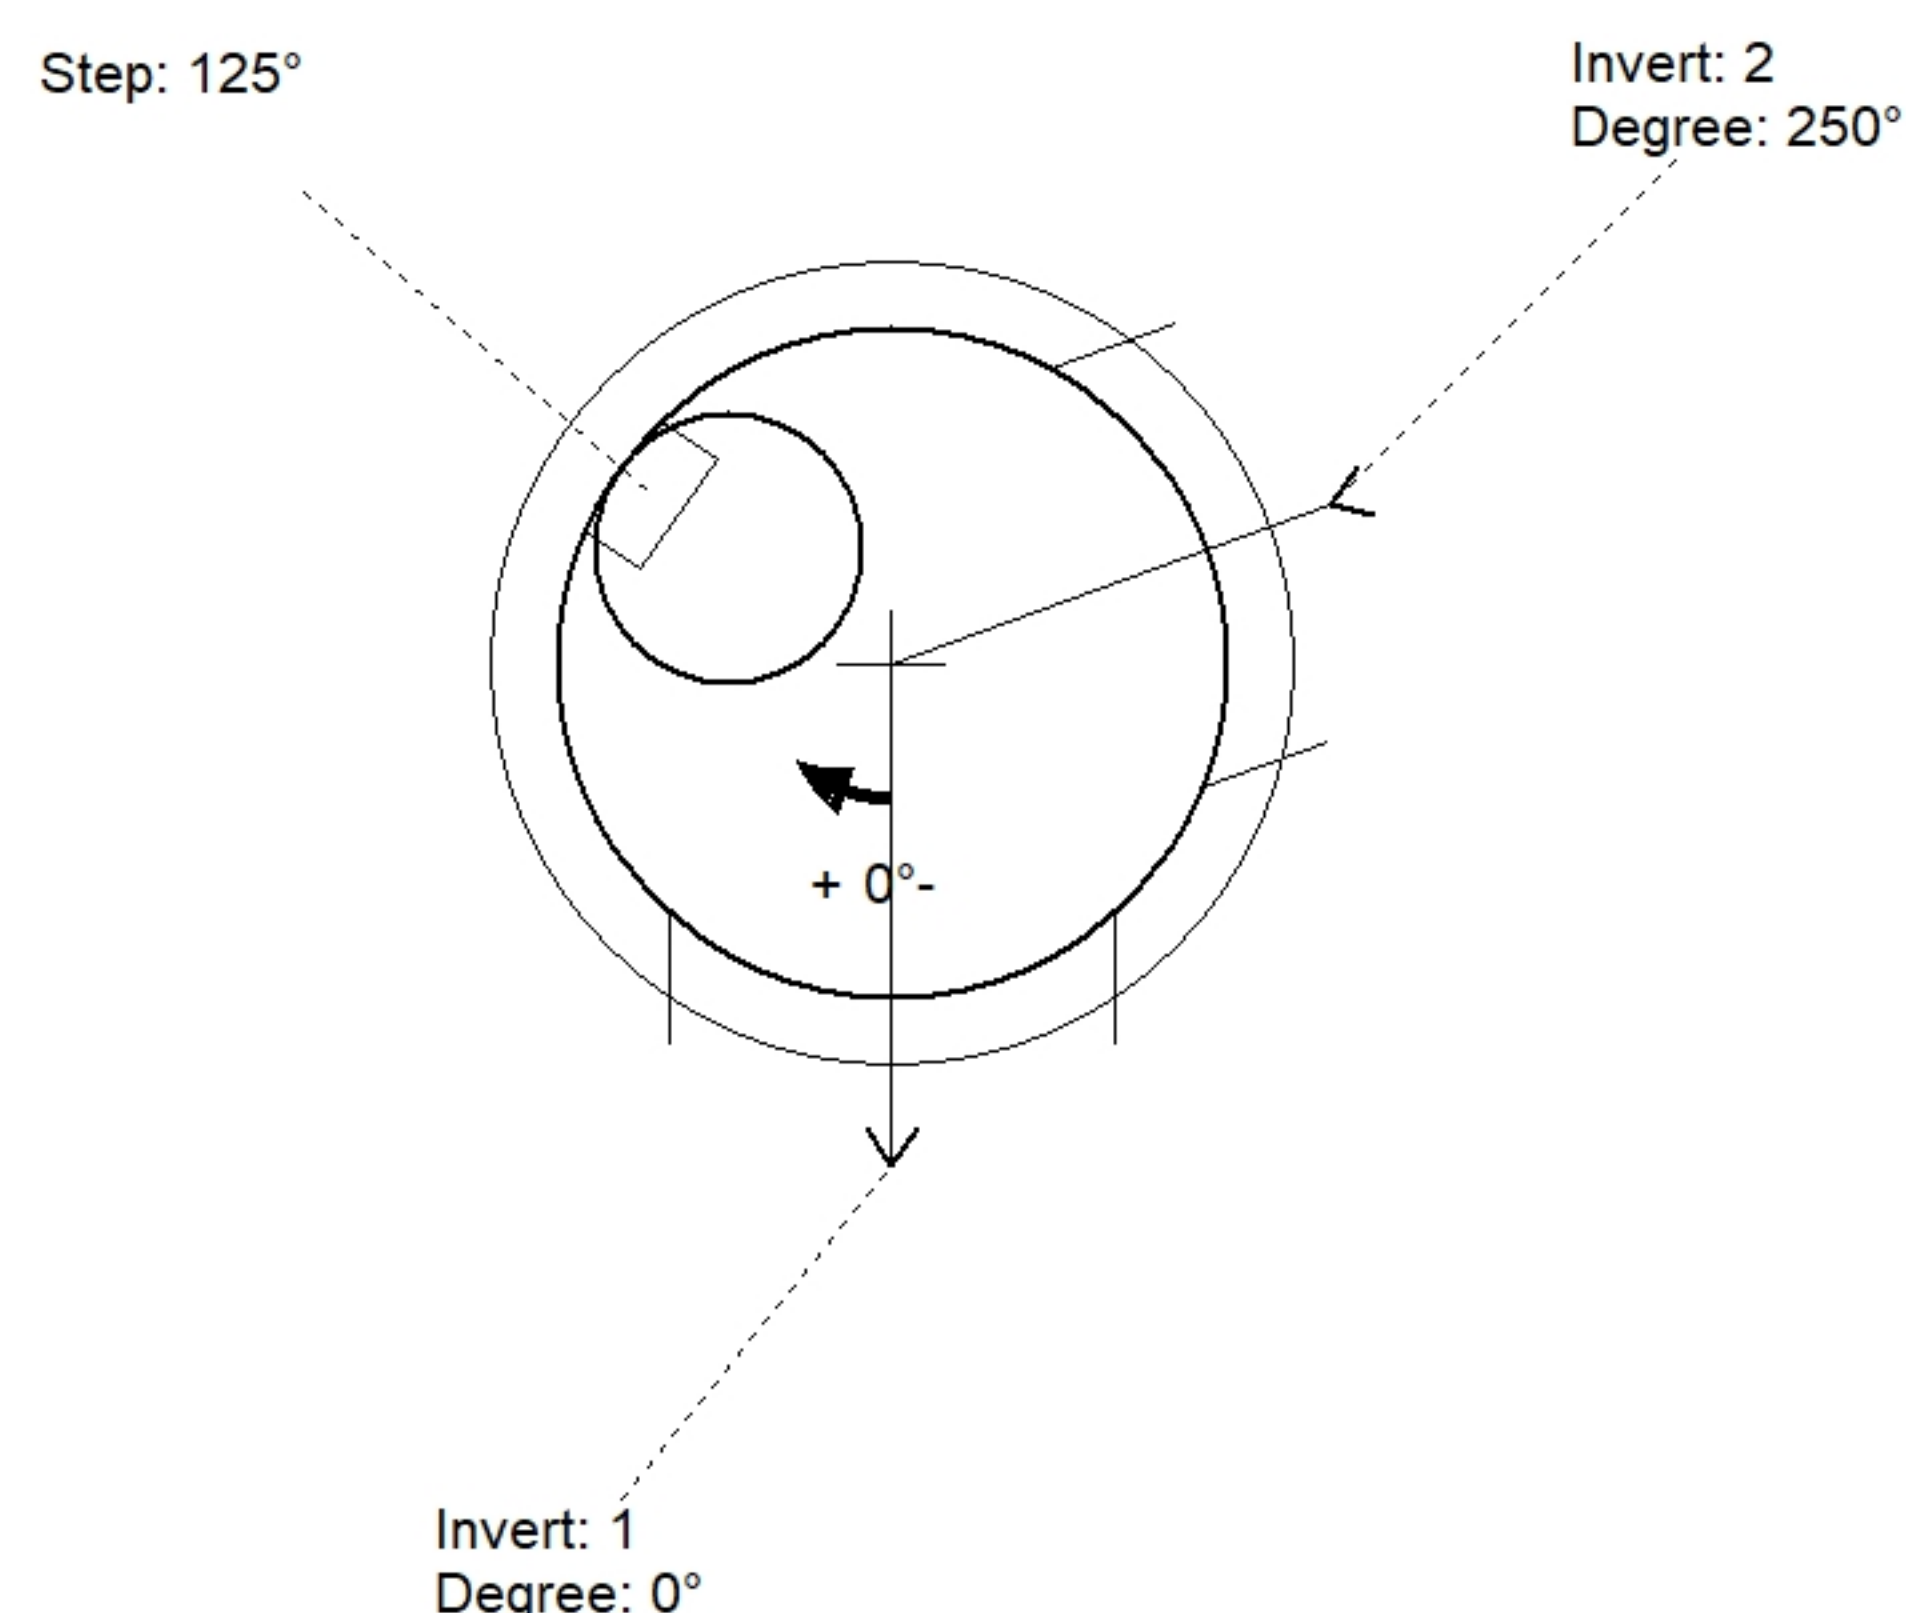


Floor (Bot): 782.621'
Overall Height: 7.333'
Slack: 0.55"

	0 lb
	2869 lb
	7633 lb
	340 lb
	0 lb
	0 lb
	0 lb
	<u>0 lb</u>
Structure Total:	10842 lb

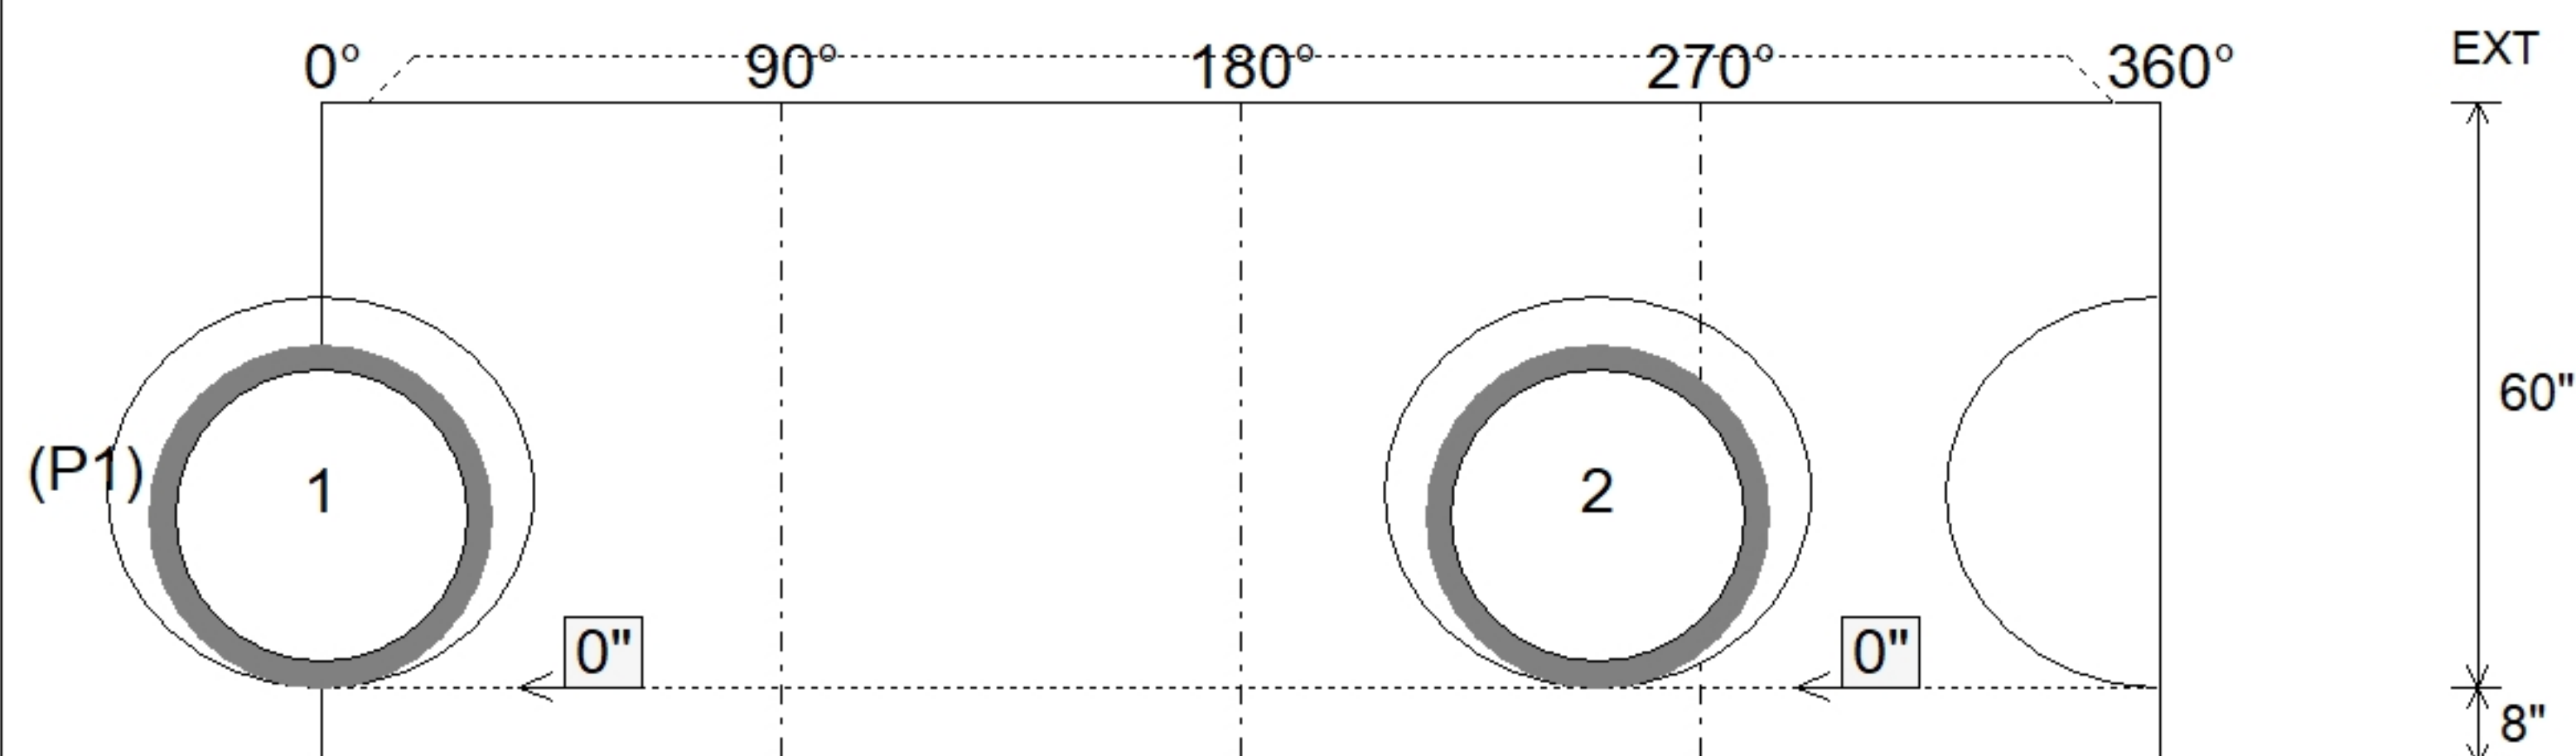

Position	Elev	Angle	Pipe	Pipe OD	Hole	Connector	Up (⌵)	Ref
Rim	790'							
Reducer								
Invert 1	783.5'	0°	30" HDPE	35.1"	40"	Hole 40	0"	P1
Invert 2	783.5'	250°	30" HDPE	35.1"	40"	Hole 40	0"	P1
Invert 3								
Invert 4								
Invert 5								
Invert 6								
Invert 7								
Invert 8								

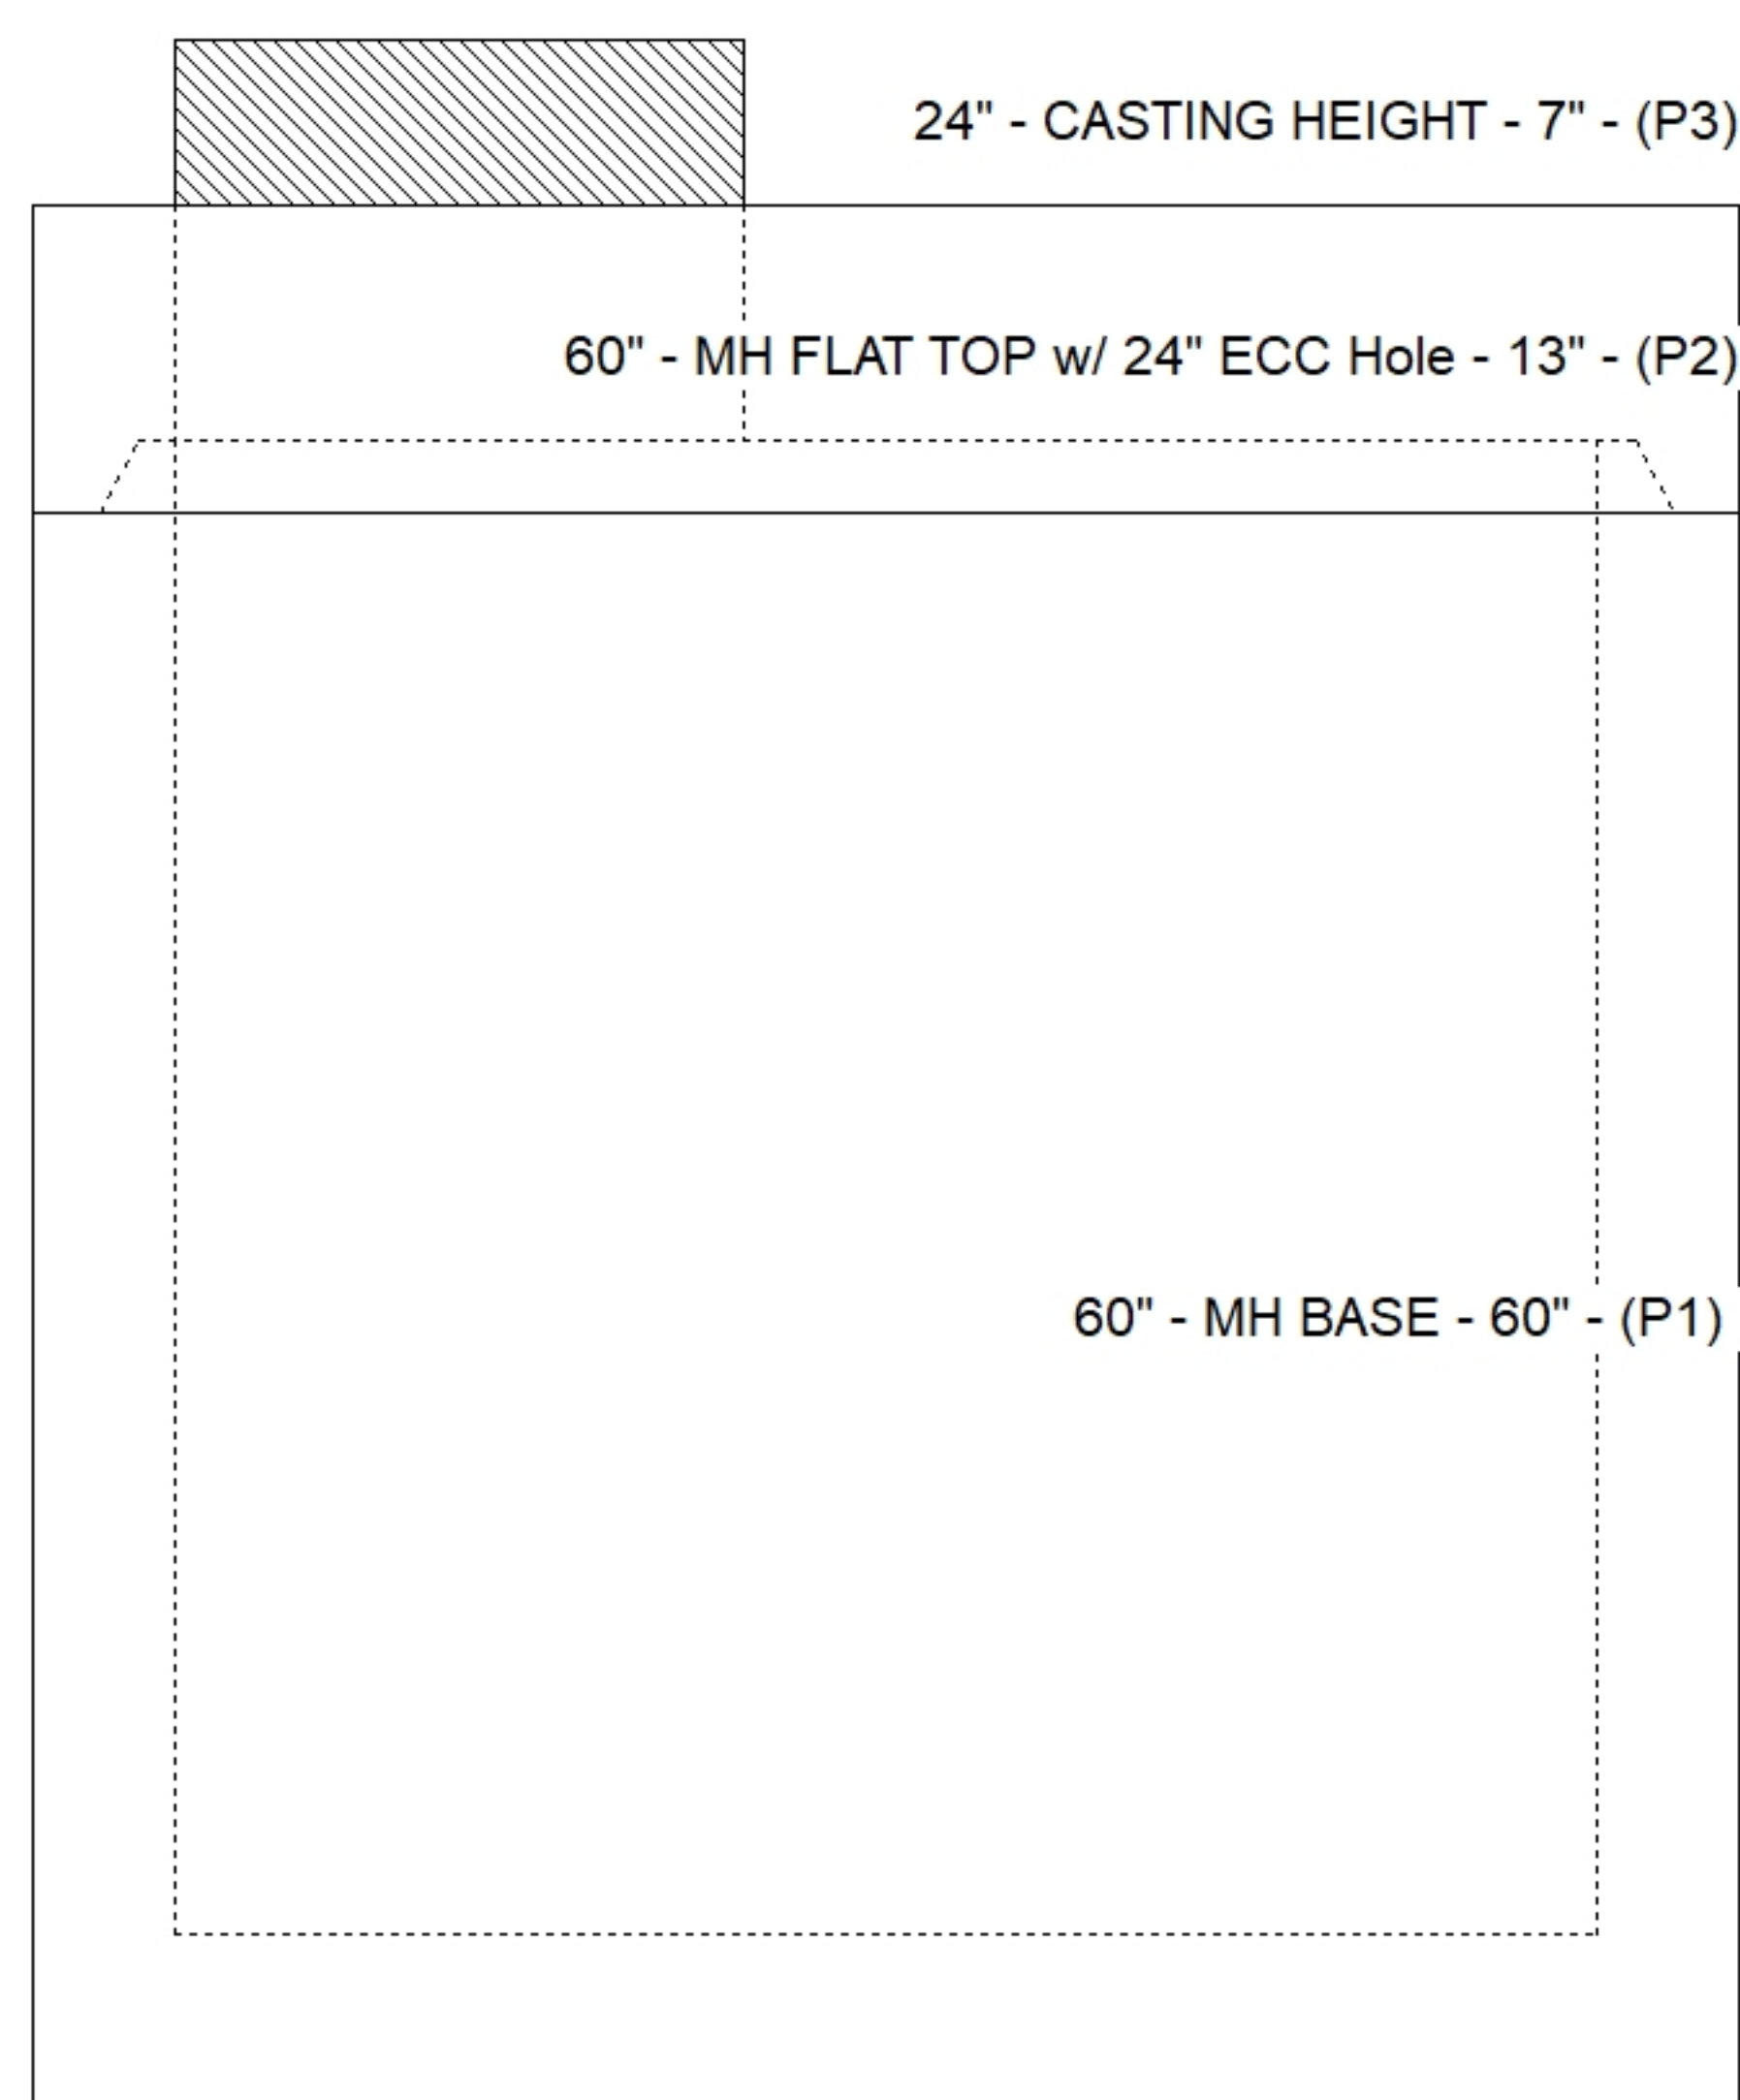

SUBMITTAL
APPROVED BY: